




NOTES
 1 DO NOT SCALE FROM DRAWING, USE GIVEN DIMENSIONS ONLY
 2 ALL RELEVANT DIMENSIONS TO BE CHECKED BY CONTRACTOR MANUFACTURER/SUPPLIER PRIOR TO FABRICATION/INSTALLATION ON SITE.
 3 REPORT ANY DISCREPANCIES TO THE ARCHITECT, IF IN DOUBT ASK.
 4 ALL WORKS TO COMPLY WITH THE RELEVANT BRITISH STANDARDS, CODES OF PRACTICE AND CURRENT BUILDING REGULATIONS.
 5 THE COPYRIGHT IN THIS DRAWING AND ITS CONTENTS IS VESTED IN DUNACRE LIMITED.

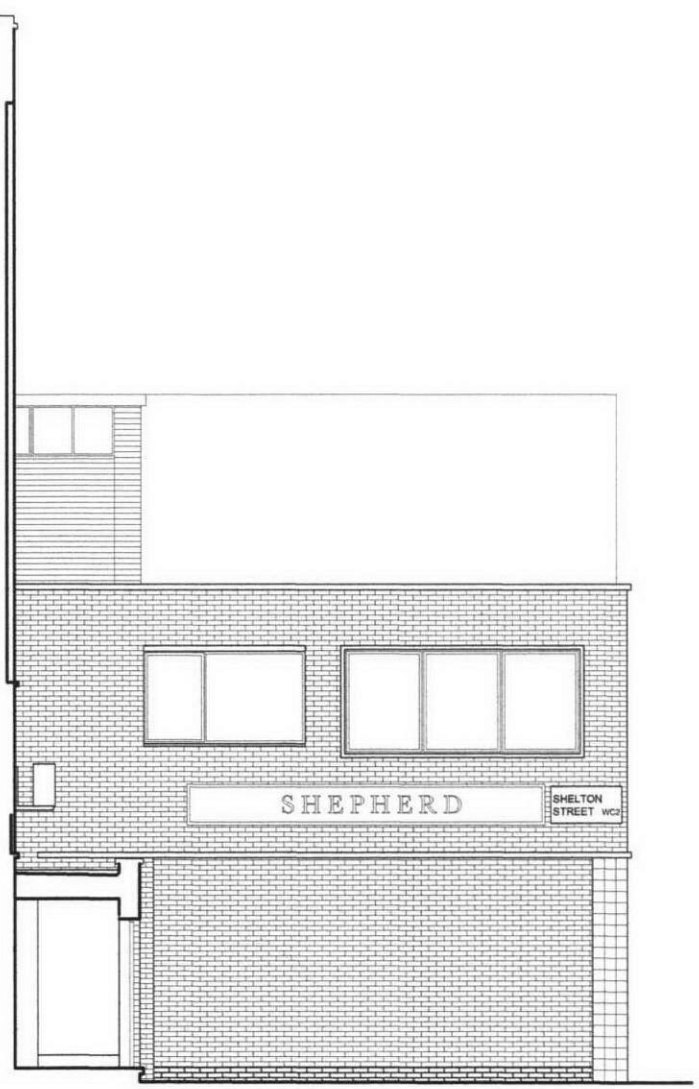


SHELTON / ARNE ST ELEVATION,
 as existing
 scale 1:100

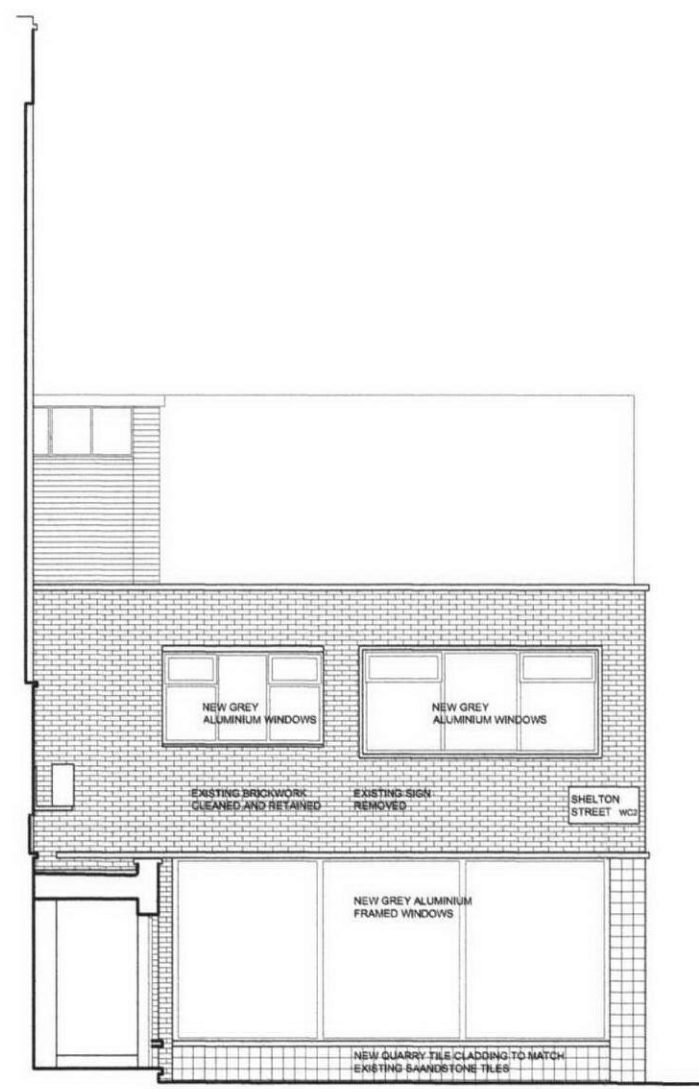

SHELTON / ARNE ST ELEVATION ,
 as proposed
 scale 1:100

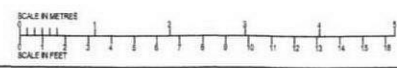

 DUNACRE LIMITED ARCHITECTURE INTERIOR DESIGN PROJECT MANAGEMENT 3 CROFTS PLACE LONDON SW7 3JF TEL: 020 7221 0974 www.dunacre.co.uk Email: dunacre@dunacre.com	
CLIENT Atelier London Ltd	CAD FILE - 1040/drawings/202
PROJECT TITLE Garden Studios Shelton Street Elevation WC2H 9JQ	DRAWN BMD
DRAWING TITLE Shelton / Arne Street Elevation as existing and asproposed	SCALE 1:100@A3
	DATE 29/11/10
	REV 1040/202