

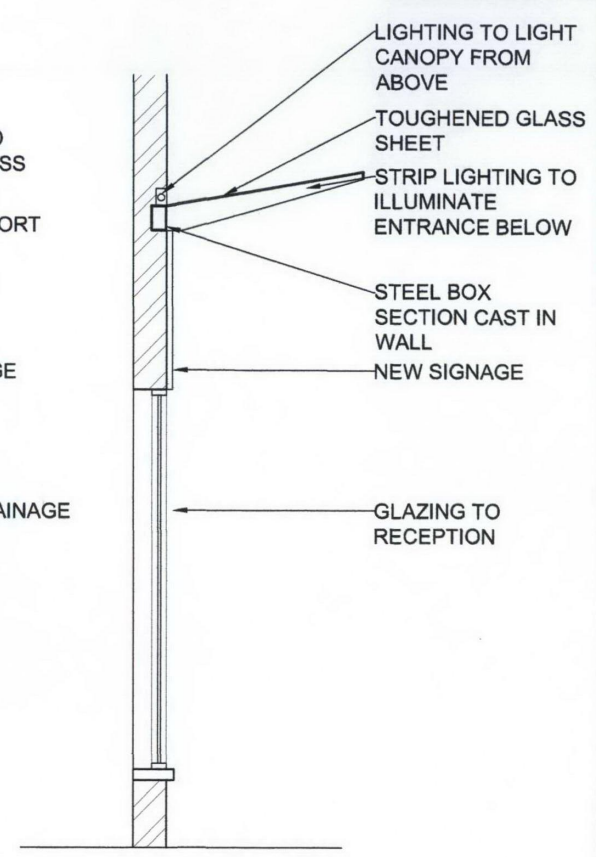


NOTES
 1. DO NOT SCALE FROM DRAWING. USE GIVEN DIMENSIONS ONLY.
 2. ALL RELEVANT DIMENSIONS TO BE CHECKED BY CONTRACTOR.
 3. MANUFACTURER/PURCHASER PRIOR TO FABRICATION/INSTALLATION OR SITE.
 4. ANY INCORPORATIONS TO THE ARCHITECT IF IN CONFLICT AND ALL WORKS TO COMPLY WITH THE RELEVANT BRITISH STANDARDS, CODES OF PRACTICE AND CURRENT BUILDING REGULATIONS.
 5. THE COPYRIGHT IN THIS DRAWING AND ITS CONTENTS IS VESTED IN DUNACRE LIMITED.

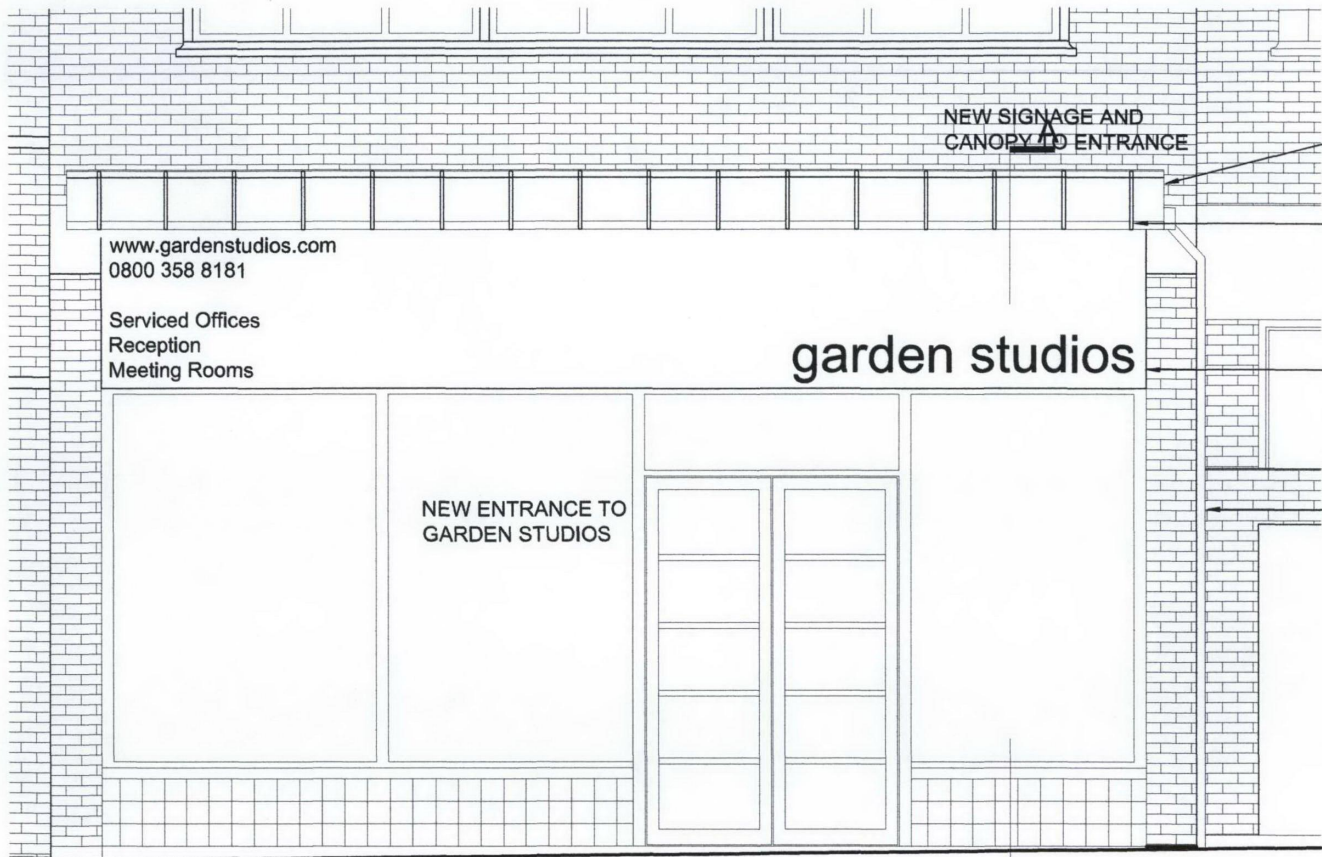


SHELTON STREET ELEVATION SHOWING CANOPY - 1:50

SECTION A-A THRU' CANOPY - 1:50

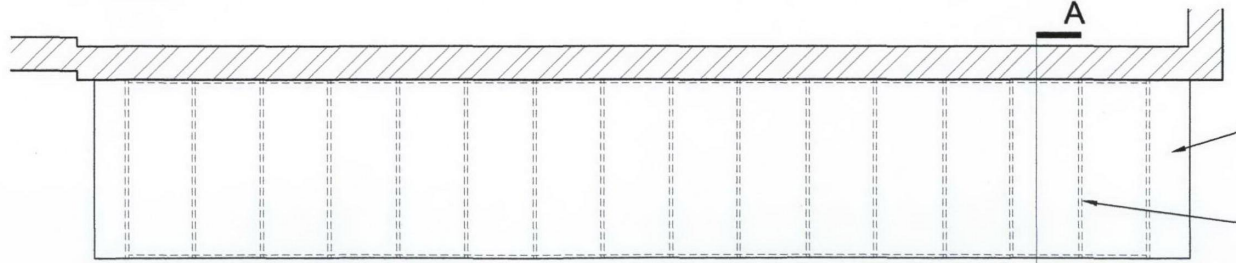

PLAN OF CANOPY - 1:50

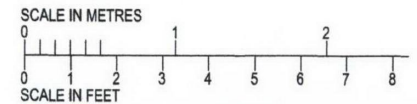

DUNACRE LIMITED ARCHITECTURE INTERIOR DESIGN PROJECT MANAGEMENT <small>30 DUNDELL PLACE LONDON W8J 2EP EMAIL: DUNACRE@DUNACRE.COM</small>	
CLIENT Atelier London Ltd	CAD FILE - 1040dshwkgp203
PROJECT TITLE Garden Studios Shelton Street Elevation WC2H 9JQ	DATE 29/11/10
DRAWING TITLE Garden Studios Entrance Canopy Detail	SCALE 1:50@A4
1040/203	