





THIRD FLOOR LEVEL

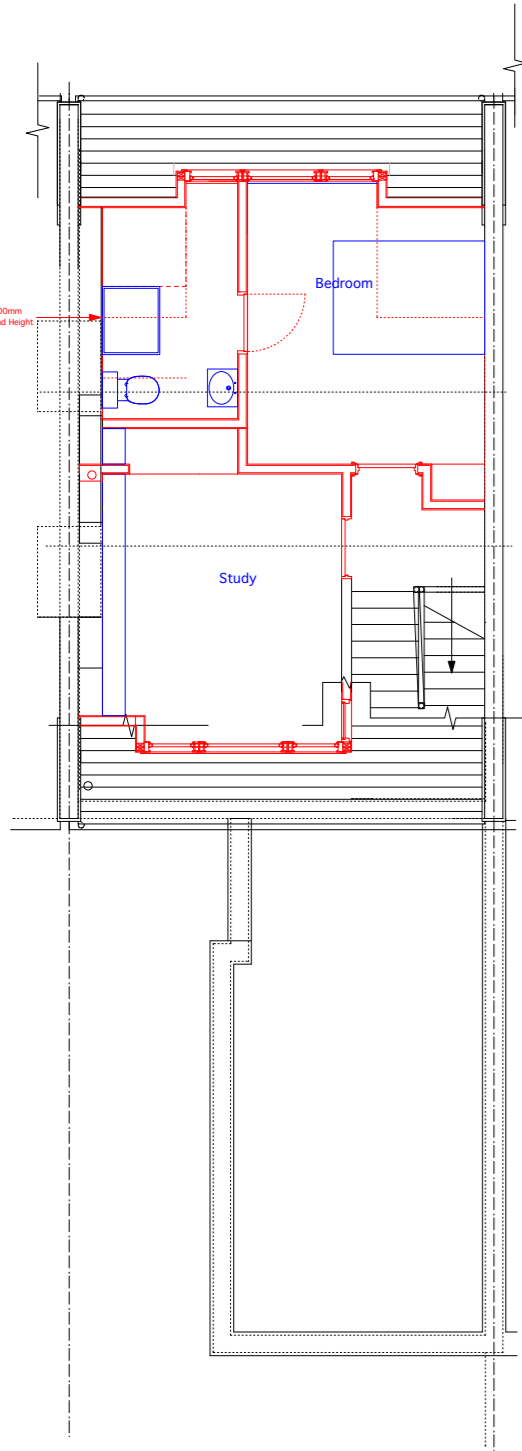


SECOND FLOOR LEVEL

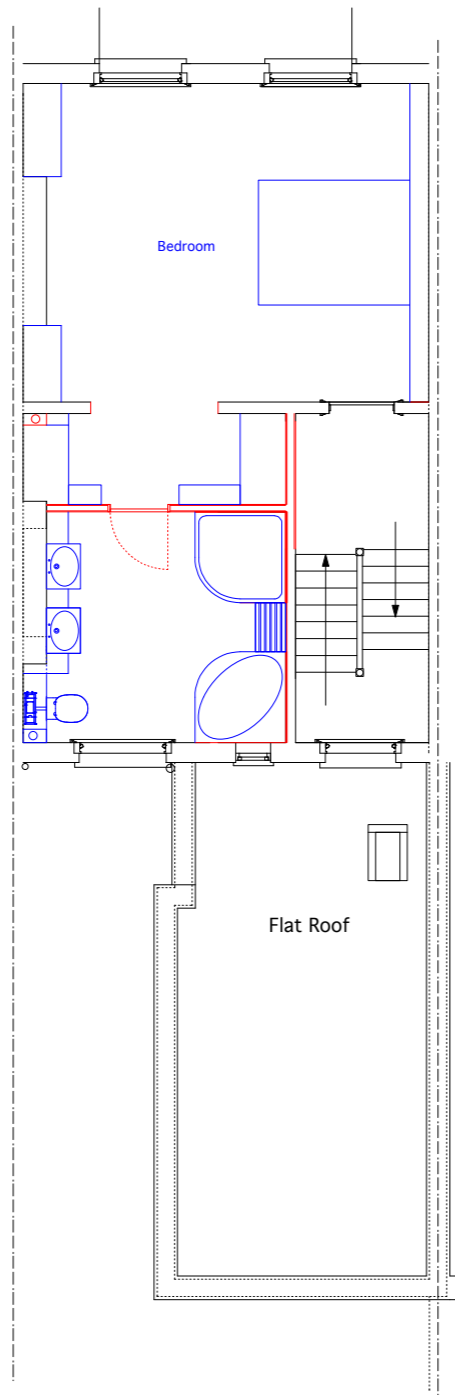


FIRST FLOOR LEVEL

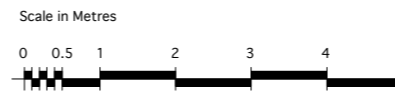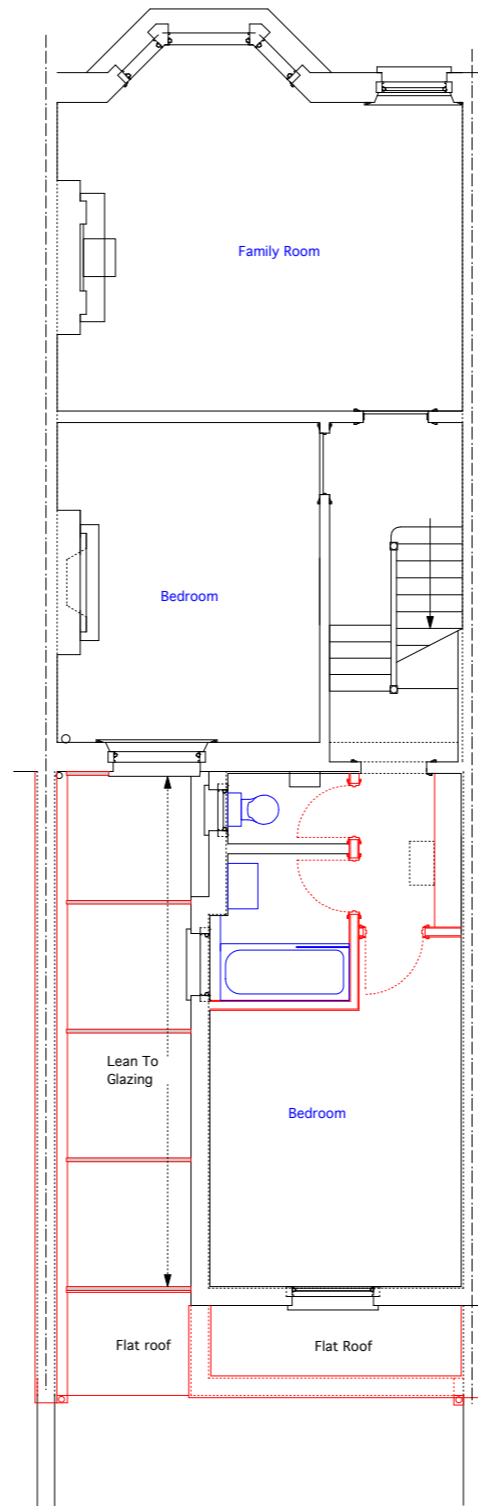

GROUND LEVEL

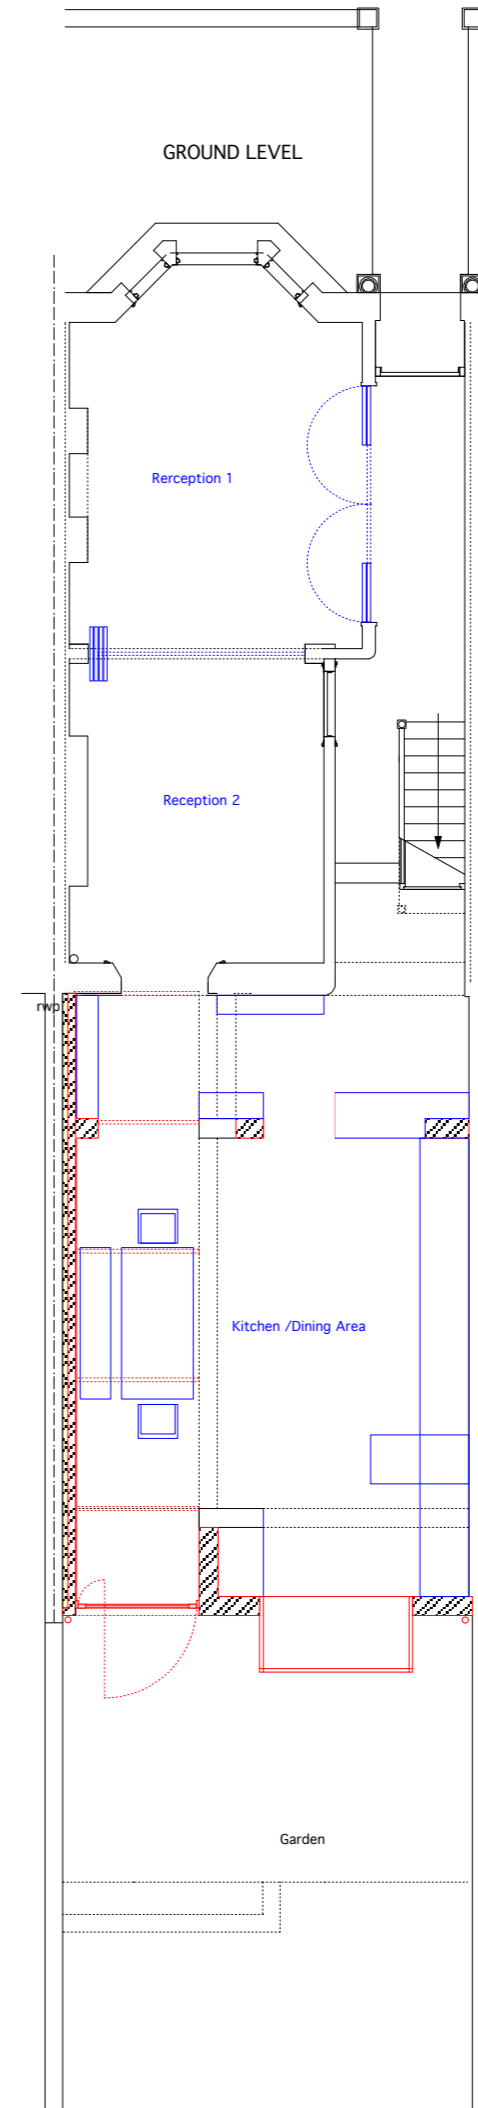

BASEMENT AREA

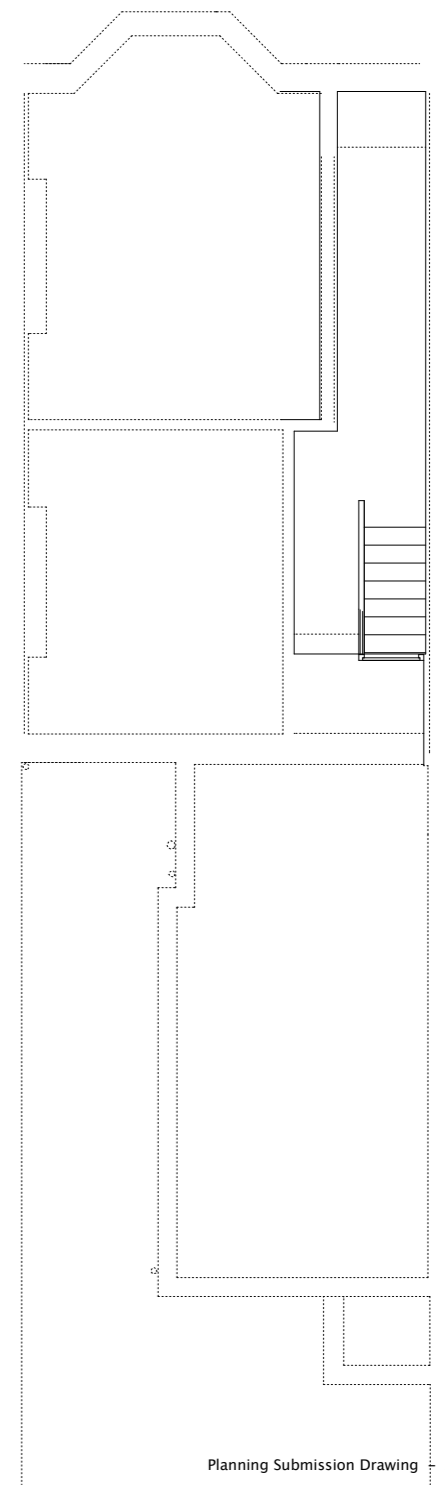

Planning Submission Drawing 21.04.10

27 RONA ROAD. NW3

Upgrading works involving major repairs, refurbishment and alterations including removal of existing outside WC and replacement with brick built kitchen addition and oriel window together with side addition enclosure.

Drawing: PROPOSED PLANS

Drawing No: 27RR-2.01 - Revision A
SCALE 1:50 (Scale 1:100 printed at A3)
DATE: March 2010

Robinson Thorne Architects
17 Willow Street, London, EC2A 4BH
T: 020 7729 7445 F: 020 7729 5296
Email: info@robinsonthorne.co.uk
www.robinsonthorne.co.uk

Revision A - 10.06.10
Front Dormer Window at Third
Floor level reduced in width
(by 345mm each side) 690mm
overall.
Third Floor bathroom layout
amended to suit