


FIRST FLOOR LEVEL

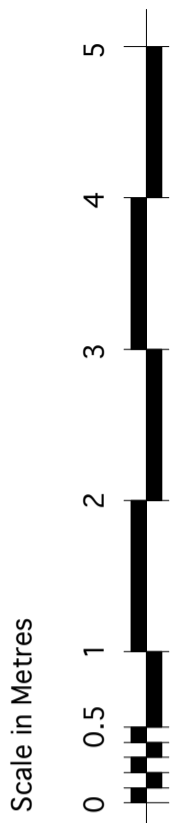

Grid:  
30cm ( 300mm ) squares

**PROPOSED AMENDMENTS**

**Side Addition:**

Lean To roof glazing extended full length of extension.  
Revised glazing/ garden door details.

**Rear Addition:**

Oriel window replaced with traditional window  
Rooflight added

27 RONA ROAD, NW3  
Proposed Amendments to Planning Approval  
2010/2147/P

Drawing: PROPOSED FIRST FLOOR

Drawing No: 27RR-3.02A  
SCALE 1:50 - printed at A3  
DATE: 28.10.2010

Robinson Thorne Architects  
17 Willow Street, London, EC2A 4BH  
T: 020 7729 7445 F: 020 7729 5296  
Email: info@robinsonthorne.co.uk  
www.robinsonthorne.co.uk