


GROUND LEVEL

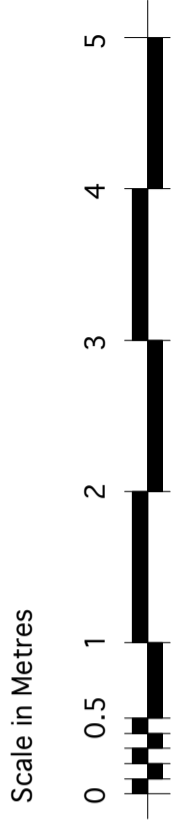

Grid:
30cm (300mm) squares

PROPOSED AMENDMENTS

Side Addition:

Lean To roof glazing extended full length of extension.
Revised glazing/ garden door details.

Rear Addition:

Oriel window replaced with traditional window
Rooflight added

27 RONA ROAD, NW3
Proposed Amendments to Planning Approval
2010/2147/P

Drawing: PROPOSED GROUND FLOOR

Drawing No: 27RR-3.01A
SCALE 1:50 - printed at A3
DATE: 28.10.2010

Robinson Thorne Architects
17 Willow Street, London, EC2A 4BH
T: 020 7729 7445 F: 020 7729 5296
Email: info@robinsonthorne.co.uk
www.robinsonthorne.co.uk