



CONDITION 7
PROPOSED CYCLE
STORAGE:
BASEMENT PLAN

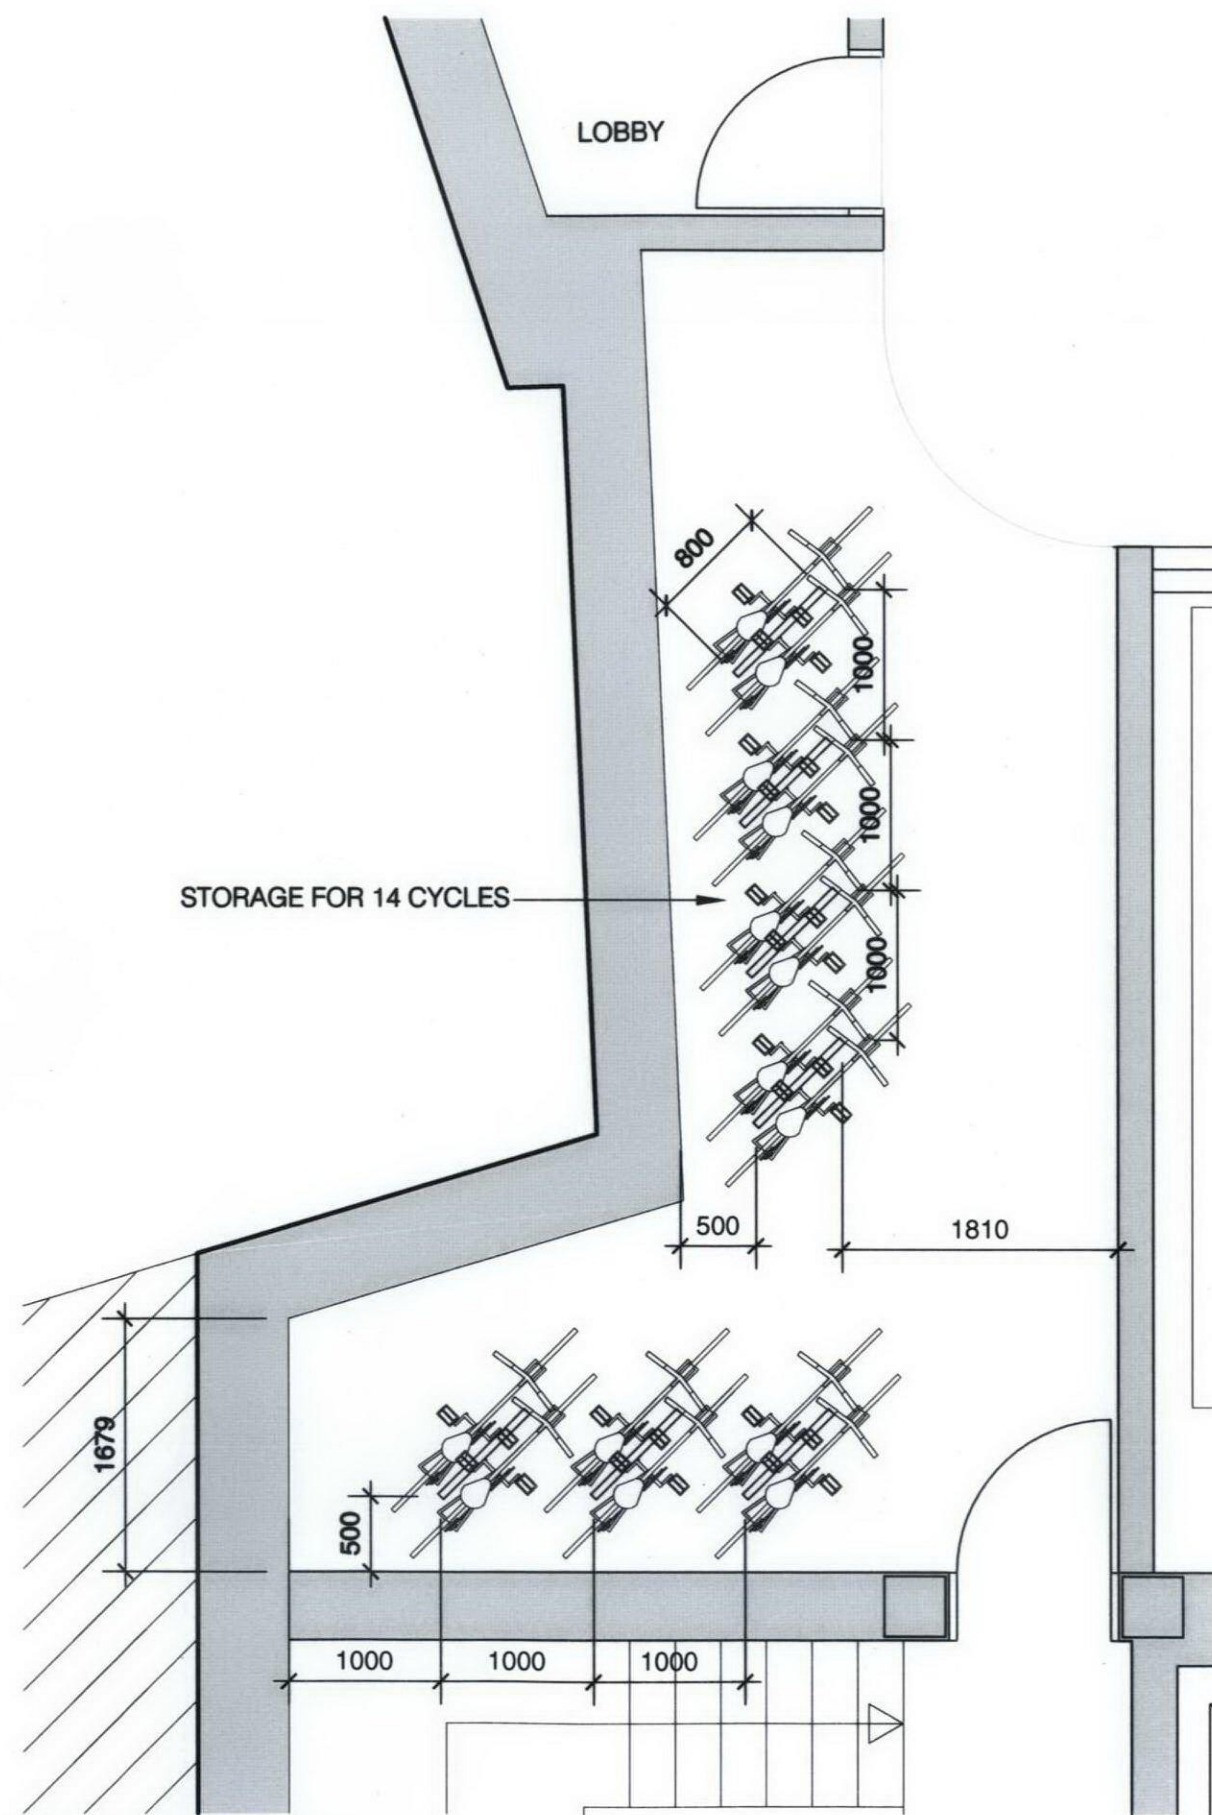

1 BASEMENT PLAN
P-030 SCALE 1:50

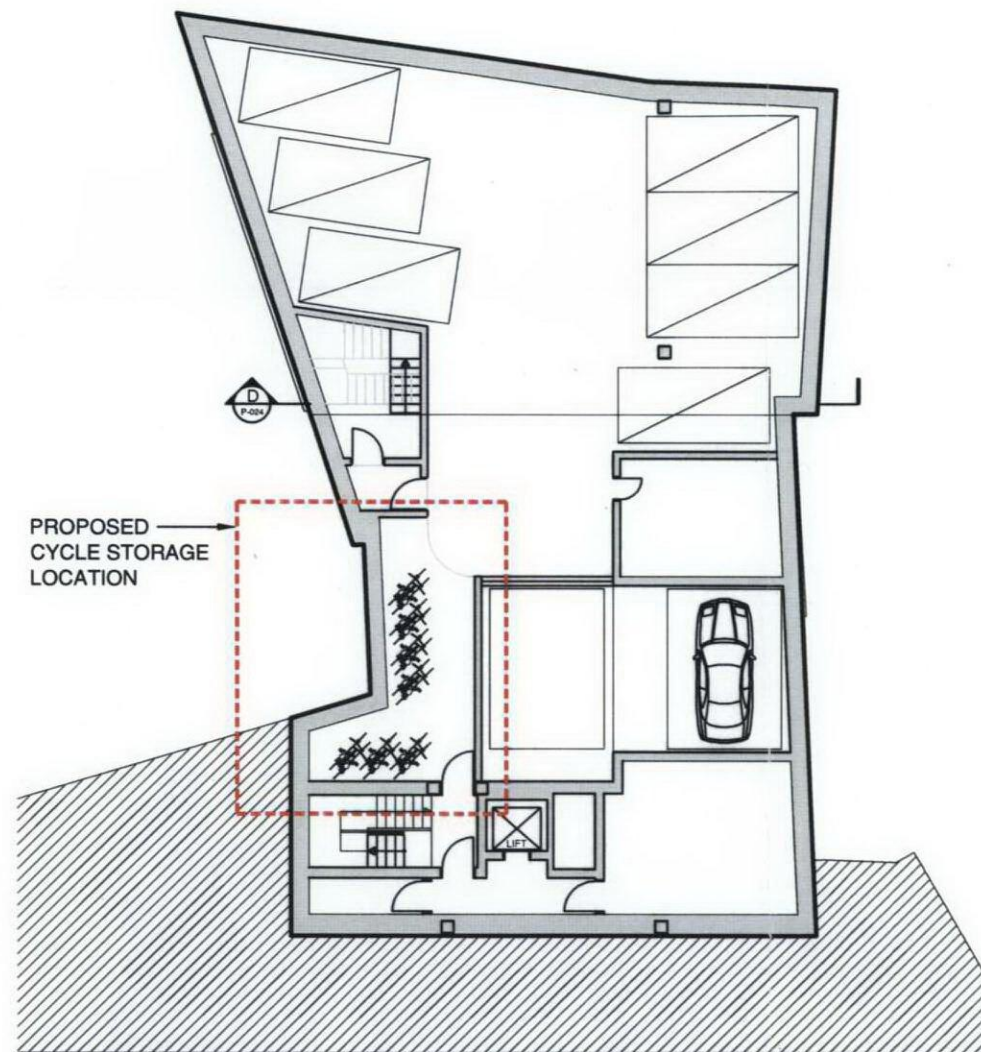

2 BASEMENT KEY PLAN
P-030 SCALE 1:250

RECEIVED 22 NOV 2010