


**SITE LOCATION**  
(Scale 1:50000)

Ordnance Survey map extract  
based upon Landranger map series  
with the permission of the controller of  
Her Majesty's Stationery Office  
Mono Consultants Limited licence no. ES100017753  
Crown copyright.

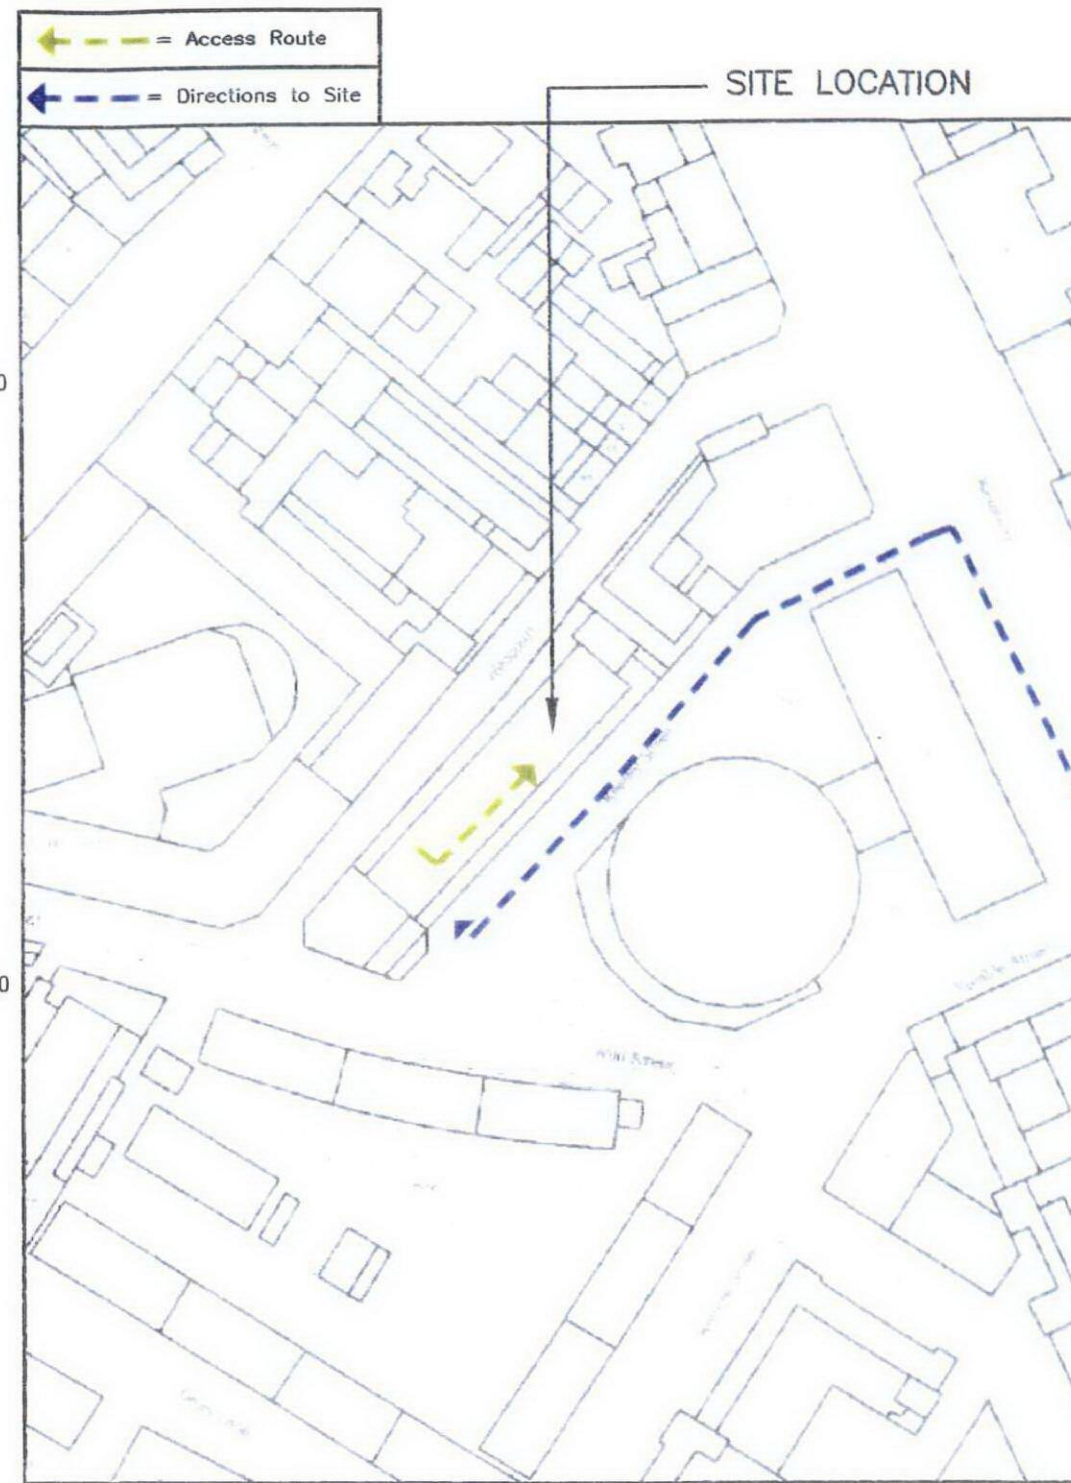

530500

530600

**DETAILED SITE LOCATION**  
(Scale 1:1250)

Based upon Ordnance Survey map extract  
with the permission of the Controller of  
Her Majesty's Stationery Office.  
Crown copyright.  
Mono Consultants Limited licence no. ES100017753  
Promap licence no. A152065A0001



**SITE PHOTOGRAPH**

Notes:  
1 ALL DIMENSIONS ARE IN MM UNLESS NOTED OTHERWISE

N.G.R. E: 530551 N: 181241

**Directions**  
From M1 Junction 1 head into the centre of London on the A5. Pass Hyde Park on the A4202 then left at Wellington Arch onto the A4. Continue towards Kings College London, then left onto the A301 Kingsway. After a short distance turn left into Keeley Street. Citylit building is on the RHS.

REV	A	Issued for Approval	SPD	SRR	10.09.10
		MODIFICATION	BY	CH	DATE

**mono** #

MONO CONSULTANTS LIMITED  
Packwood House  
Guild Street  
Stratford-upon-Avon  
CV37 6RP  
t. 44 (0)1789 290099  
f. 44 (0)1789 290088  
www.monocconsultants.com



Cornerstone Project

Cell Name	CITYLIT		Opt	A
Cell ID No	Cornerstone	Host	Sharer	
	(CS) 16846	(VF) 80943	(O2) 044397	

Site Address / Contact Details  
CITYLIT  
1-10 KEELEY STREET  
WESTMINSTER  
LONDON  
WC2B 4BA

Drawing Title	SITE LOCATION MAPS			
Purpose of issue	PLANNING			
Drawing Number	100			
Scale	As Shown	Drawn	SPD	Date: 10.09.10
Checked	SRR	Date:	10.09.10	Approved: AB
		Date:	10.09.10	Date: 10.09.10