



DETAILS OF ROLLER SHUTTER (PRE EXISTING)

Size O/A Frame and Shutter Box: 3565 wide x 4260 high
 Size within Frame & to U/S of Shutter Box: 3390 wide x 3830 high
 Size of Shutter Box: 327 deep x 375 high
 Shutter, Shutter Box: Metal Polyester Powder Coated, Colour Blue

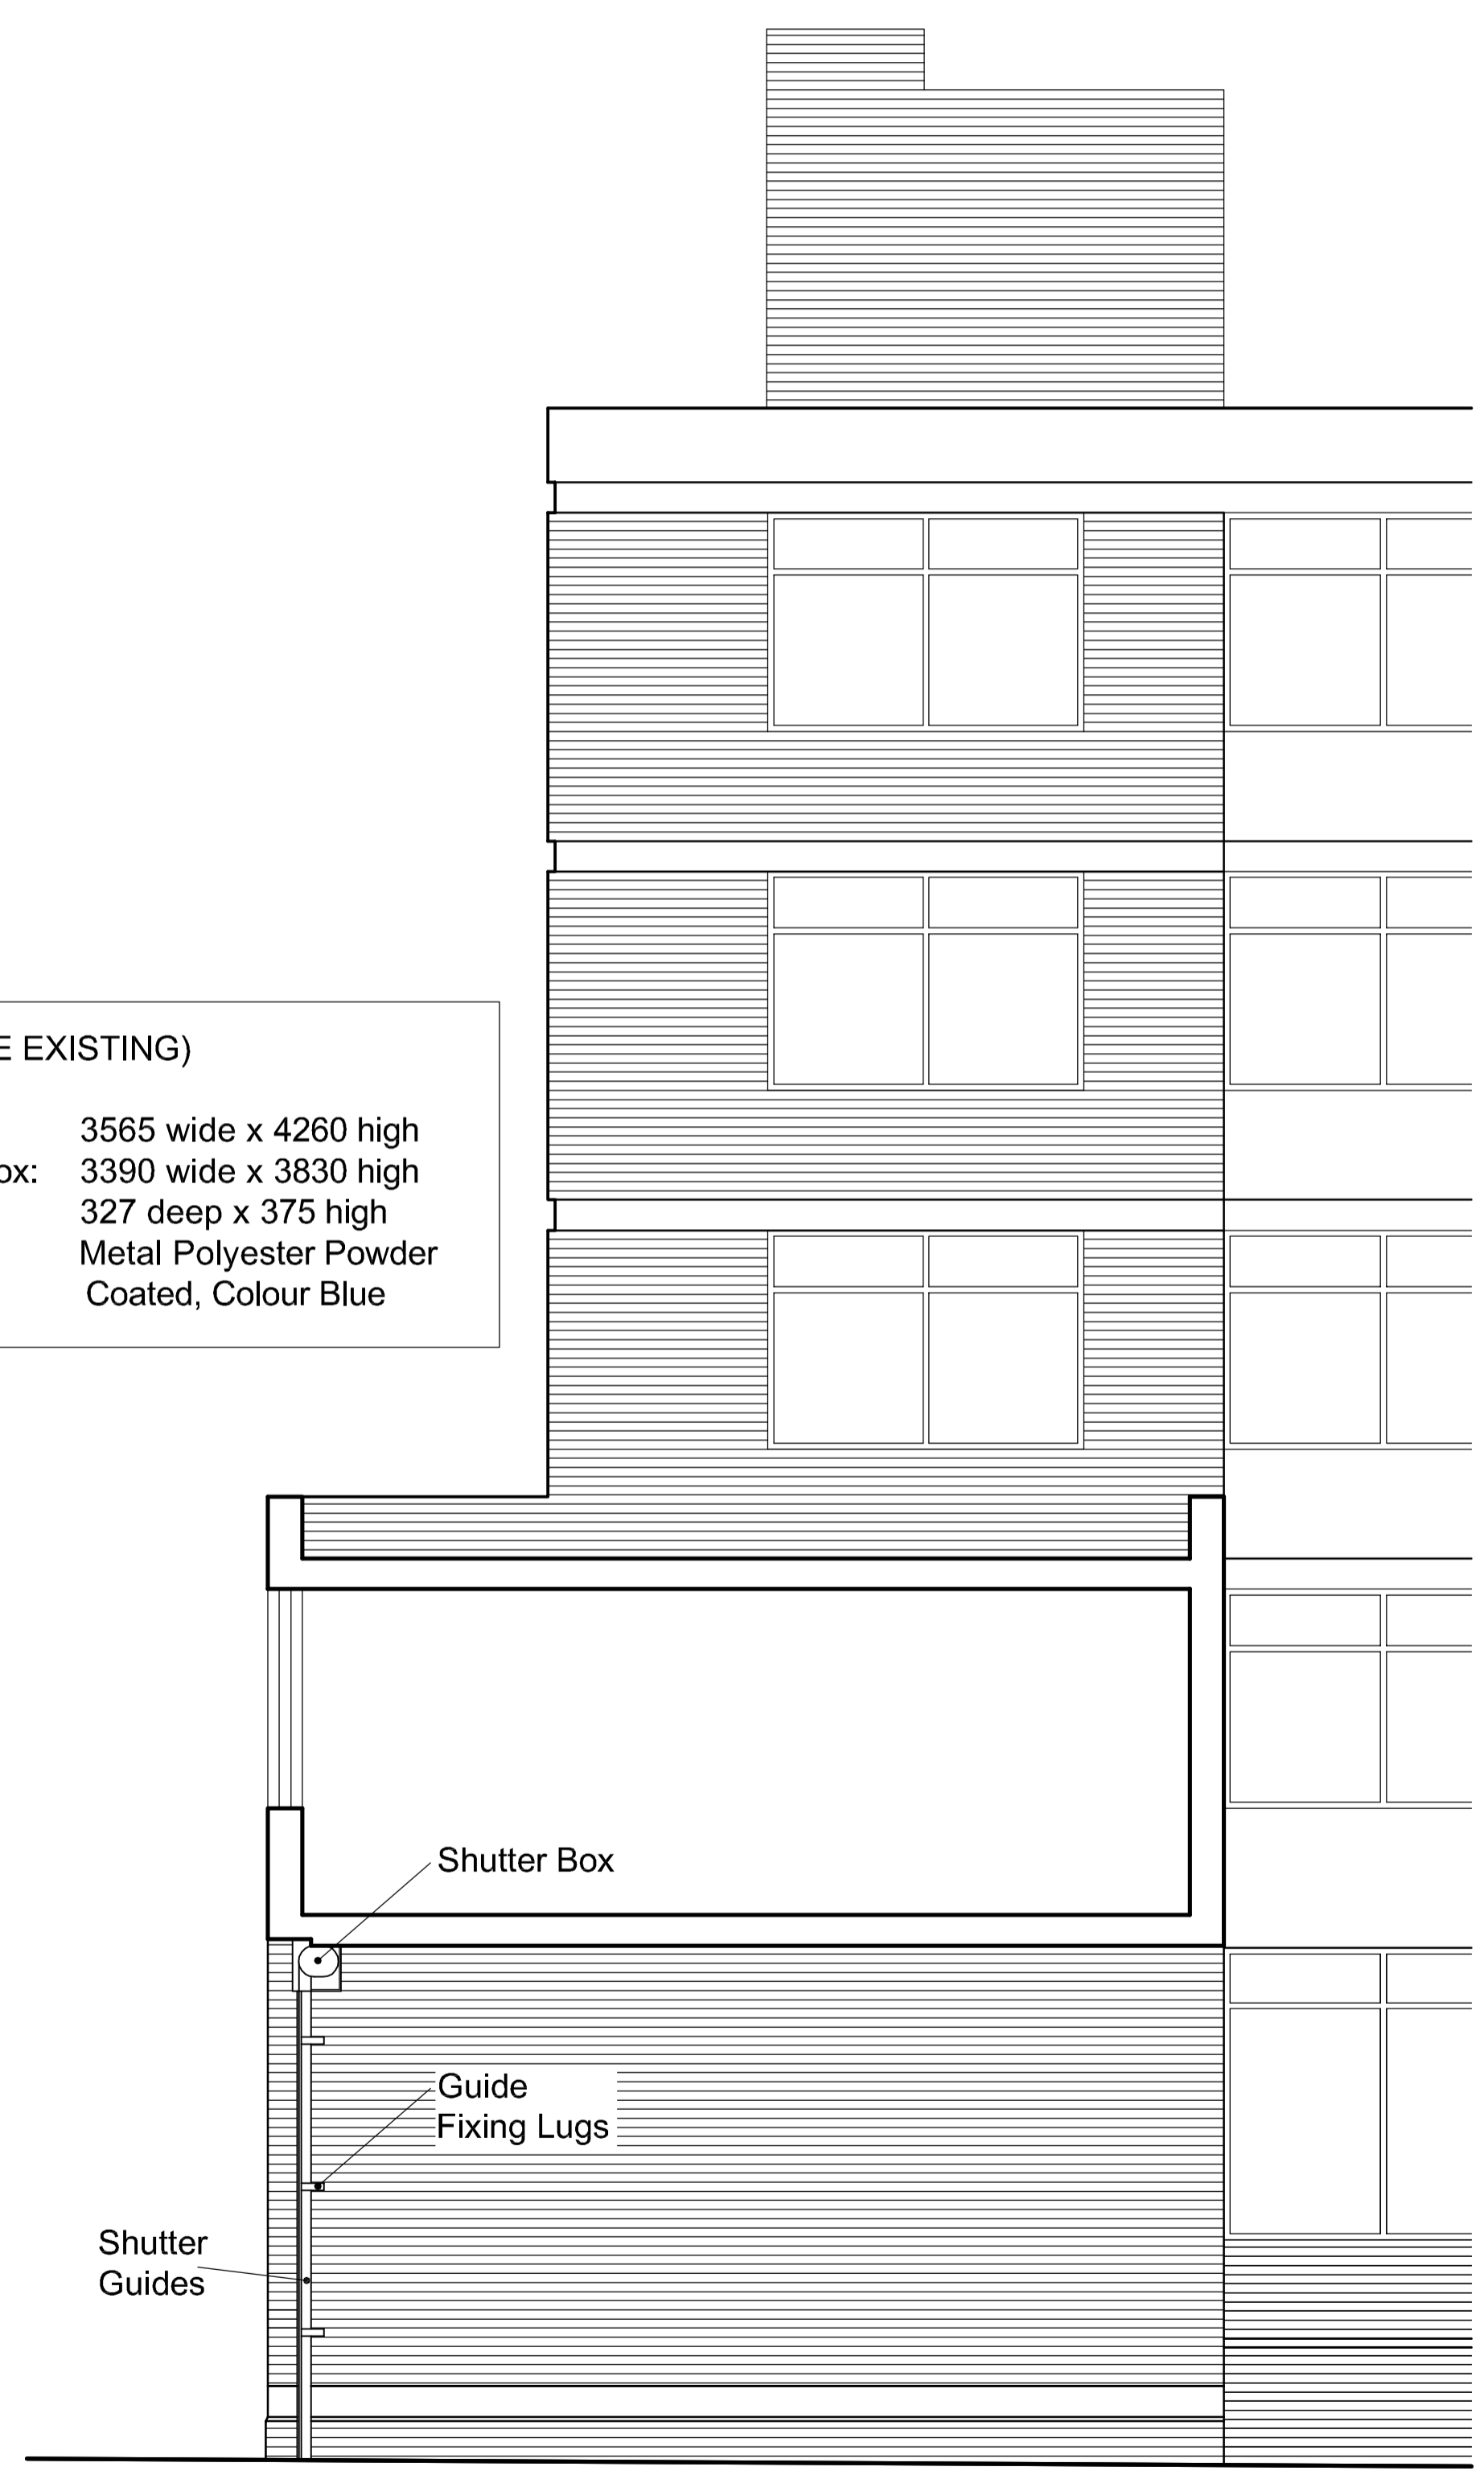

DETAILS OF ROLLER SHUTTER (EXISTING)

Size O/A Frame and Shutter Box: 3565 wide x 4260 high
 Size within Frame & to U/S of Shutter Box: 3390 wide x 3830 high
 Size of Shutter box: 327 deep x 375 high
 Size of Pedestrian door O/A frame: 650 wide x 1875 high
 Shutter, Shutter Box and Pedestrian door: Metal Polyester Powder Coated, Colour Blue

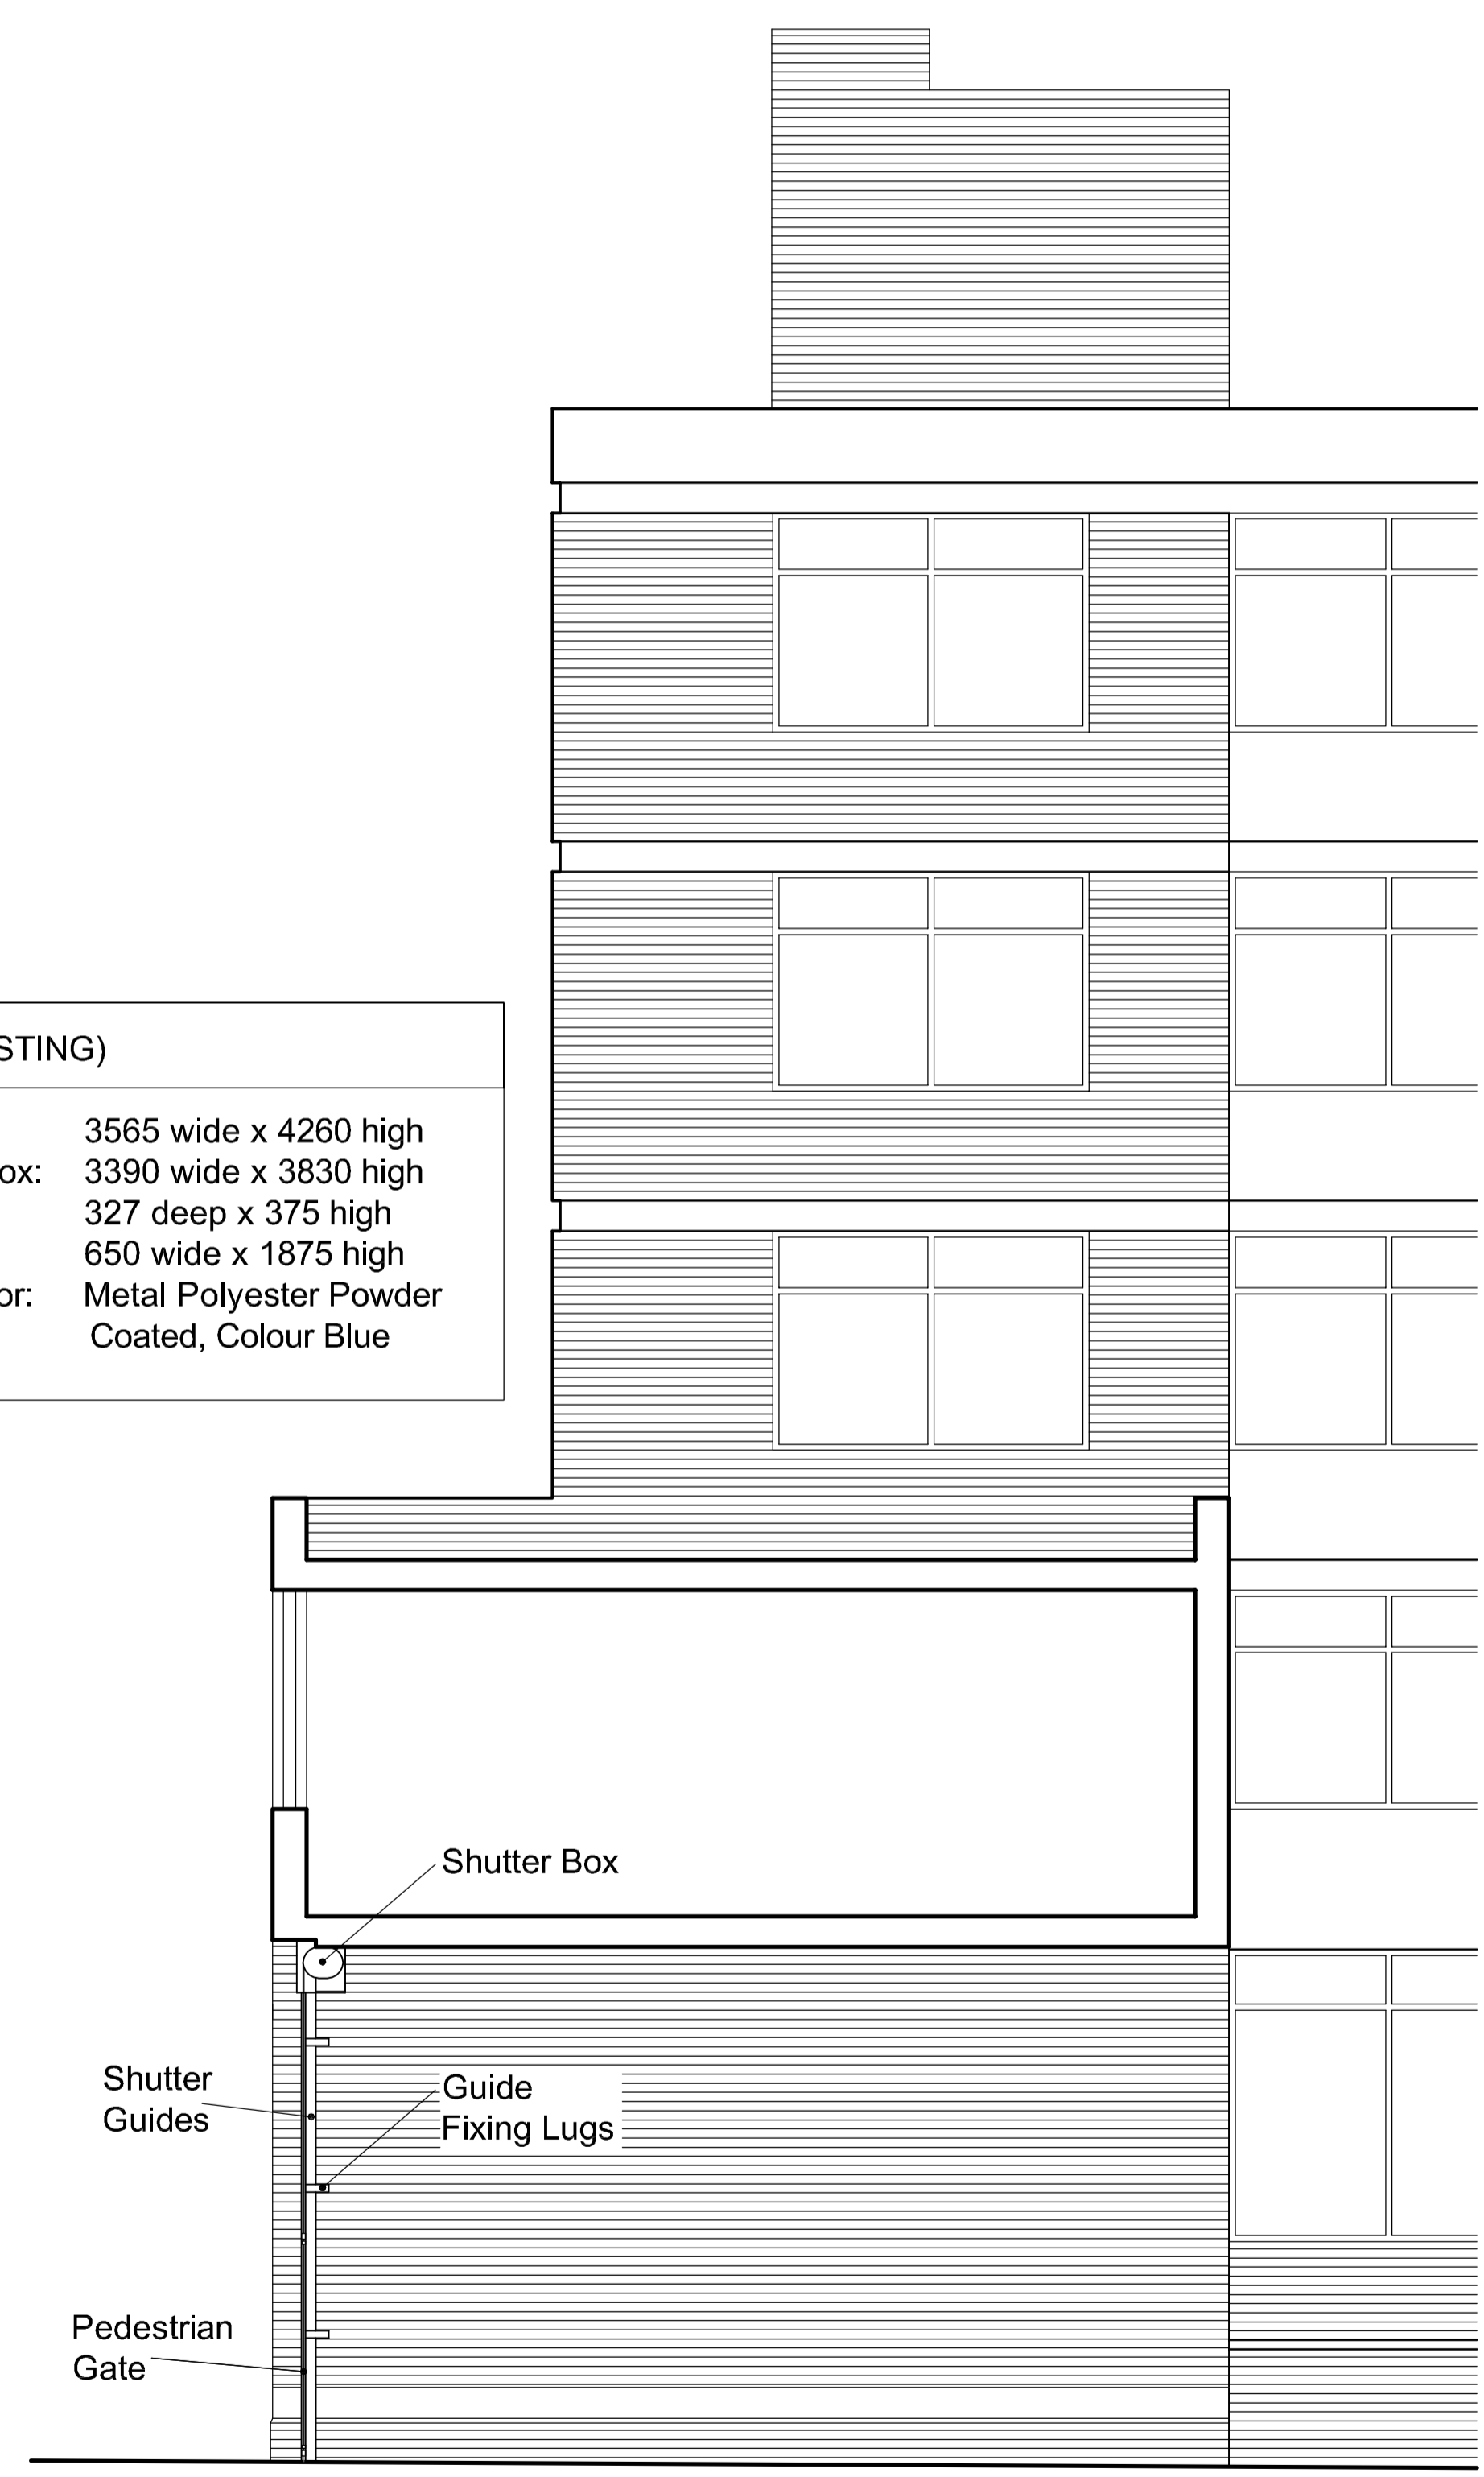

ALL FIGURED DIMENSIONS TO BE CHECKED ON SITE BY CONTRACTOR BEFORE COMMENCING WORK.
 NO DIMENSIONS SCALED FROM THIS DRAWING

GB&P
Geoff Beardsley & Partners (UK) LLP
 CHARTERED ARCHITECTS AND CDM CO-ORDINATORS
 Elin House, 1A Elin Grove, Teddington, Middlesex TW11 8RD
 Tel: 020 86144374 Fax: 020 89775694
 www.gbarchitects.co.uk

client

NYRAFF LTD

job

67-75 SAFFRON HILL EC1

title

PRE EXISTING & EXISTING SECTION THROUGH ROLLER SHUTTER

dwg no.

2923 / 12

scale 1:50 @ A1 date NOV 2010