



Block Plan

FORM NO Q19A
 DATE of Issue Mar 2010
 ISSUE No 14
 ORIGIN MPM7

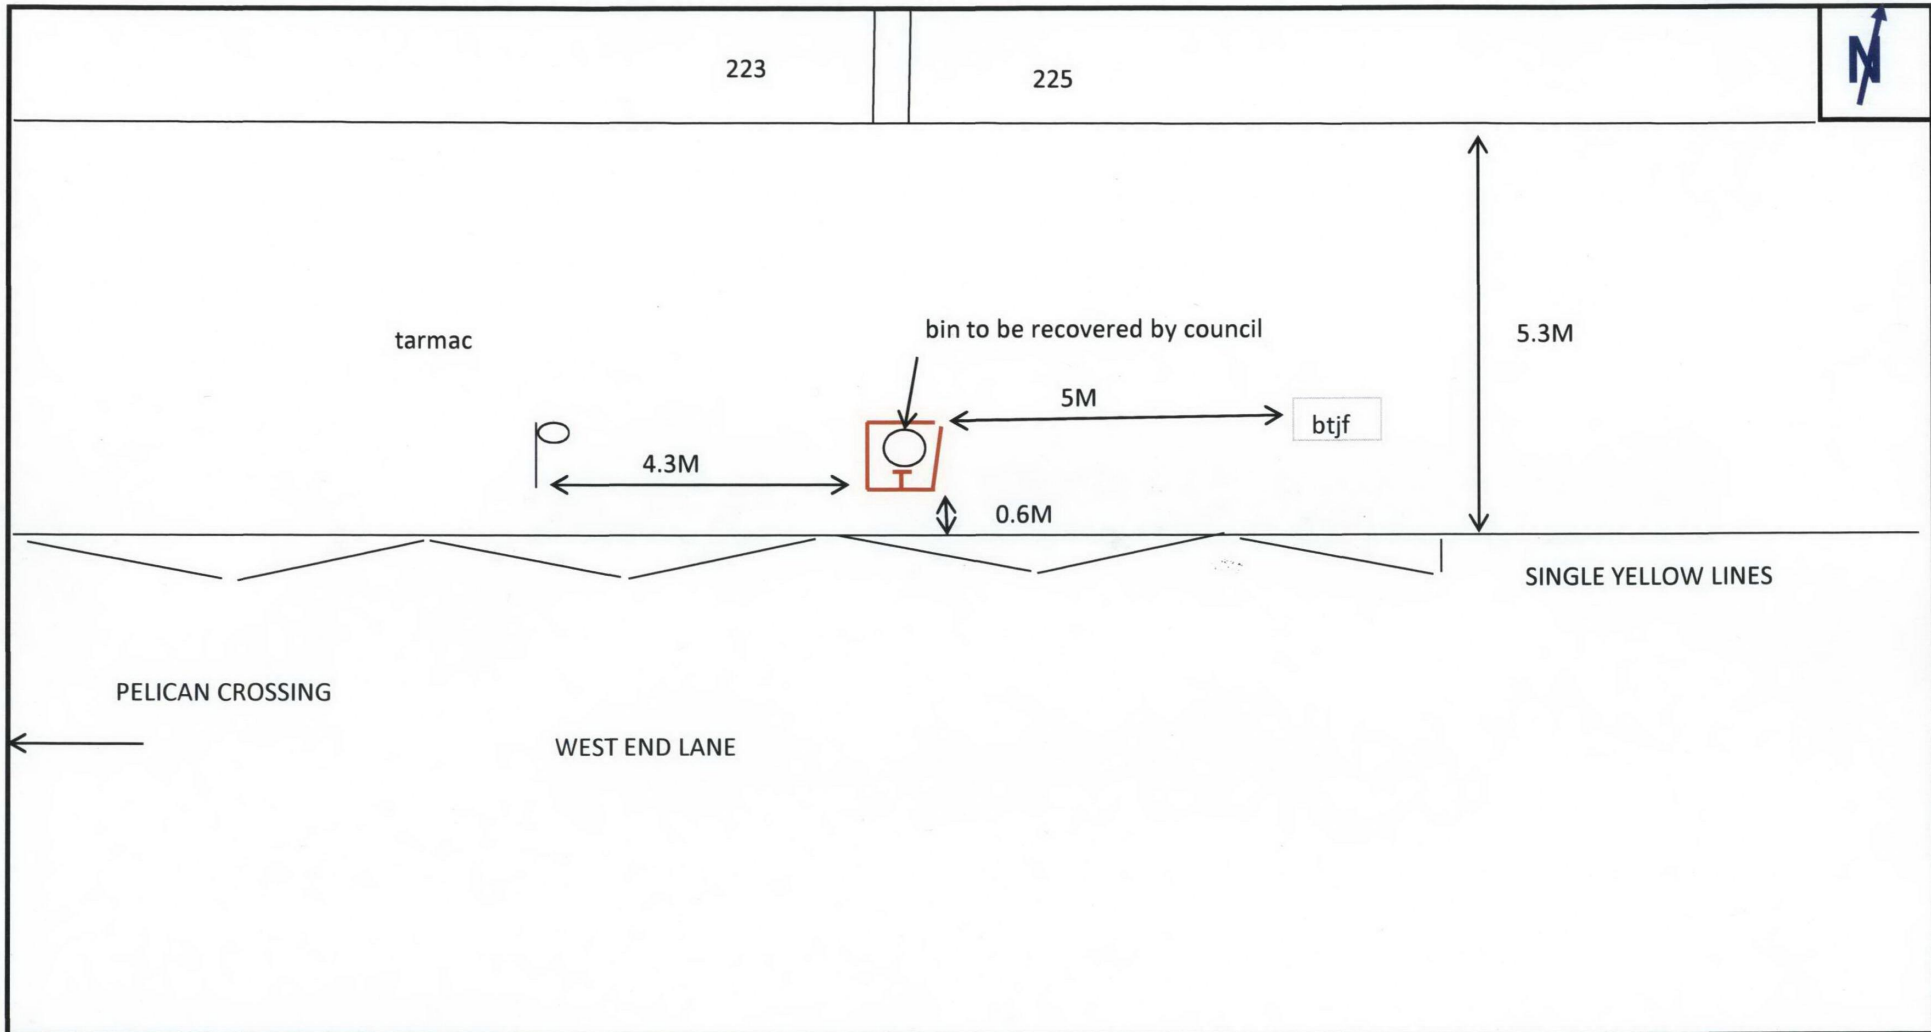

SL=Street Light:TL=Traffic Light:BD=Bollard:DK=Drop Kerb:BTJF=BT Footway Box ELJF=Electric Footway box:CATV=Cable TV footwaybox

All Measurements are in Metres

	Job Description		ADDRESS		BT Database:- WE
			O/S 223/225 WEST END LANE		Post Code: NW6 2LJ
			LONDON		BT Surveyor KAUSHIK CHANDARANA
			LONDON BOROUGH OF CAMDEN		Date 08/11/2010
BT Ref Number	1- 020 74318046	5- 5	Exchange	O.S Ref	
	2- 020 74318049	6- 6	0		
Drawing Issue	3- 3	7- .	Planning Authority	Print Size A4	Scale 1:100
1	4- 4	8- .			