


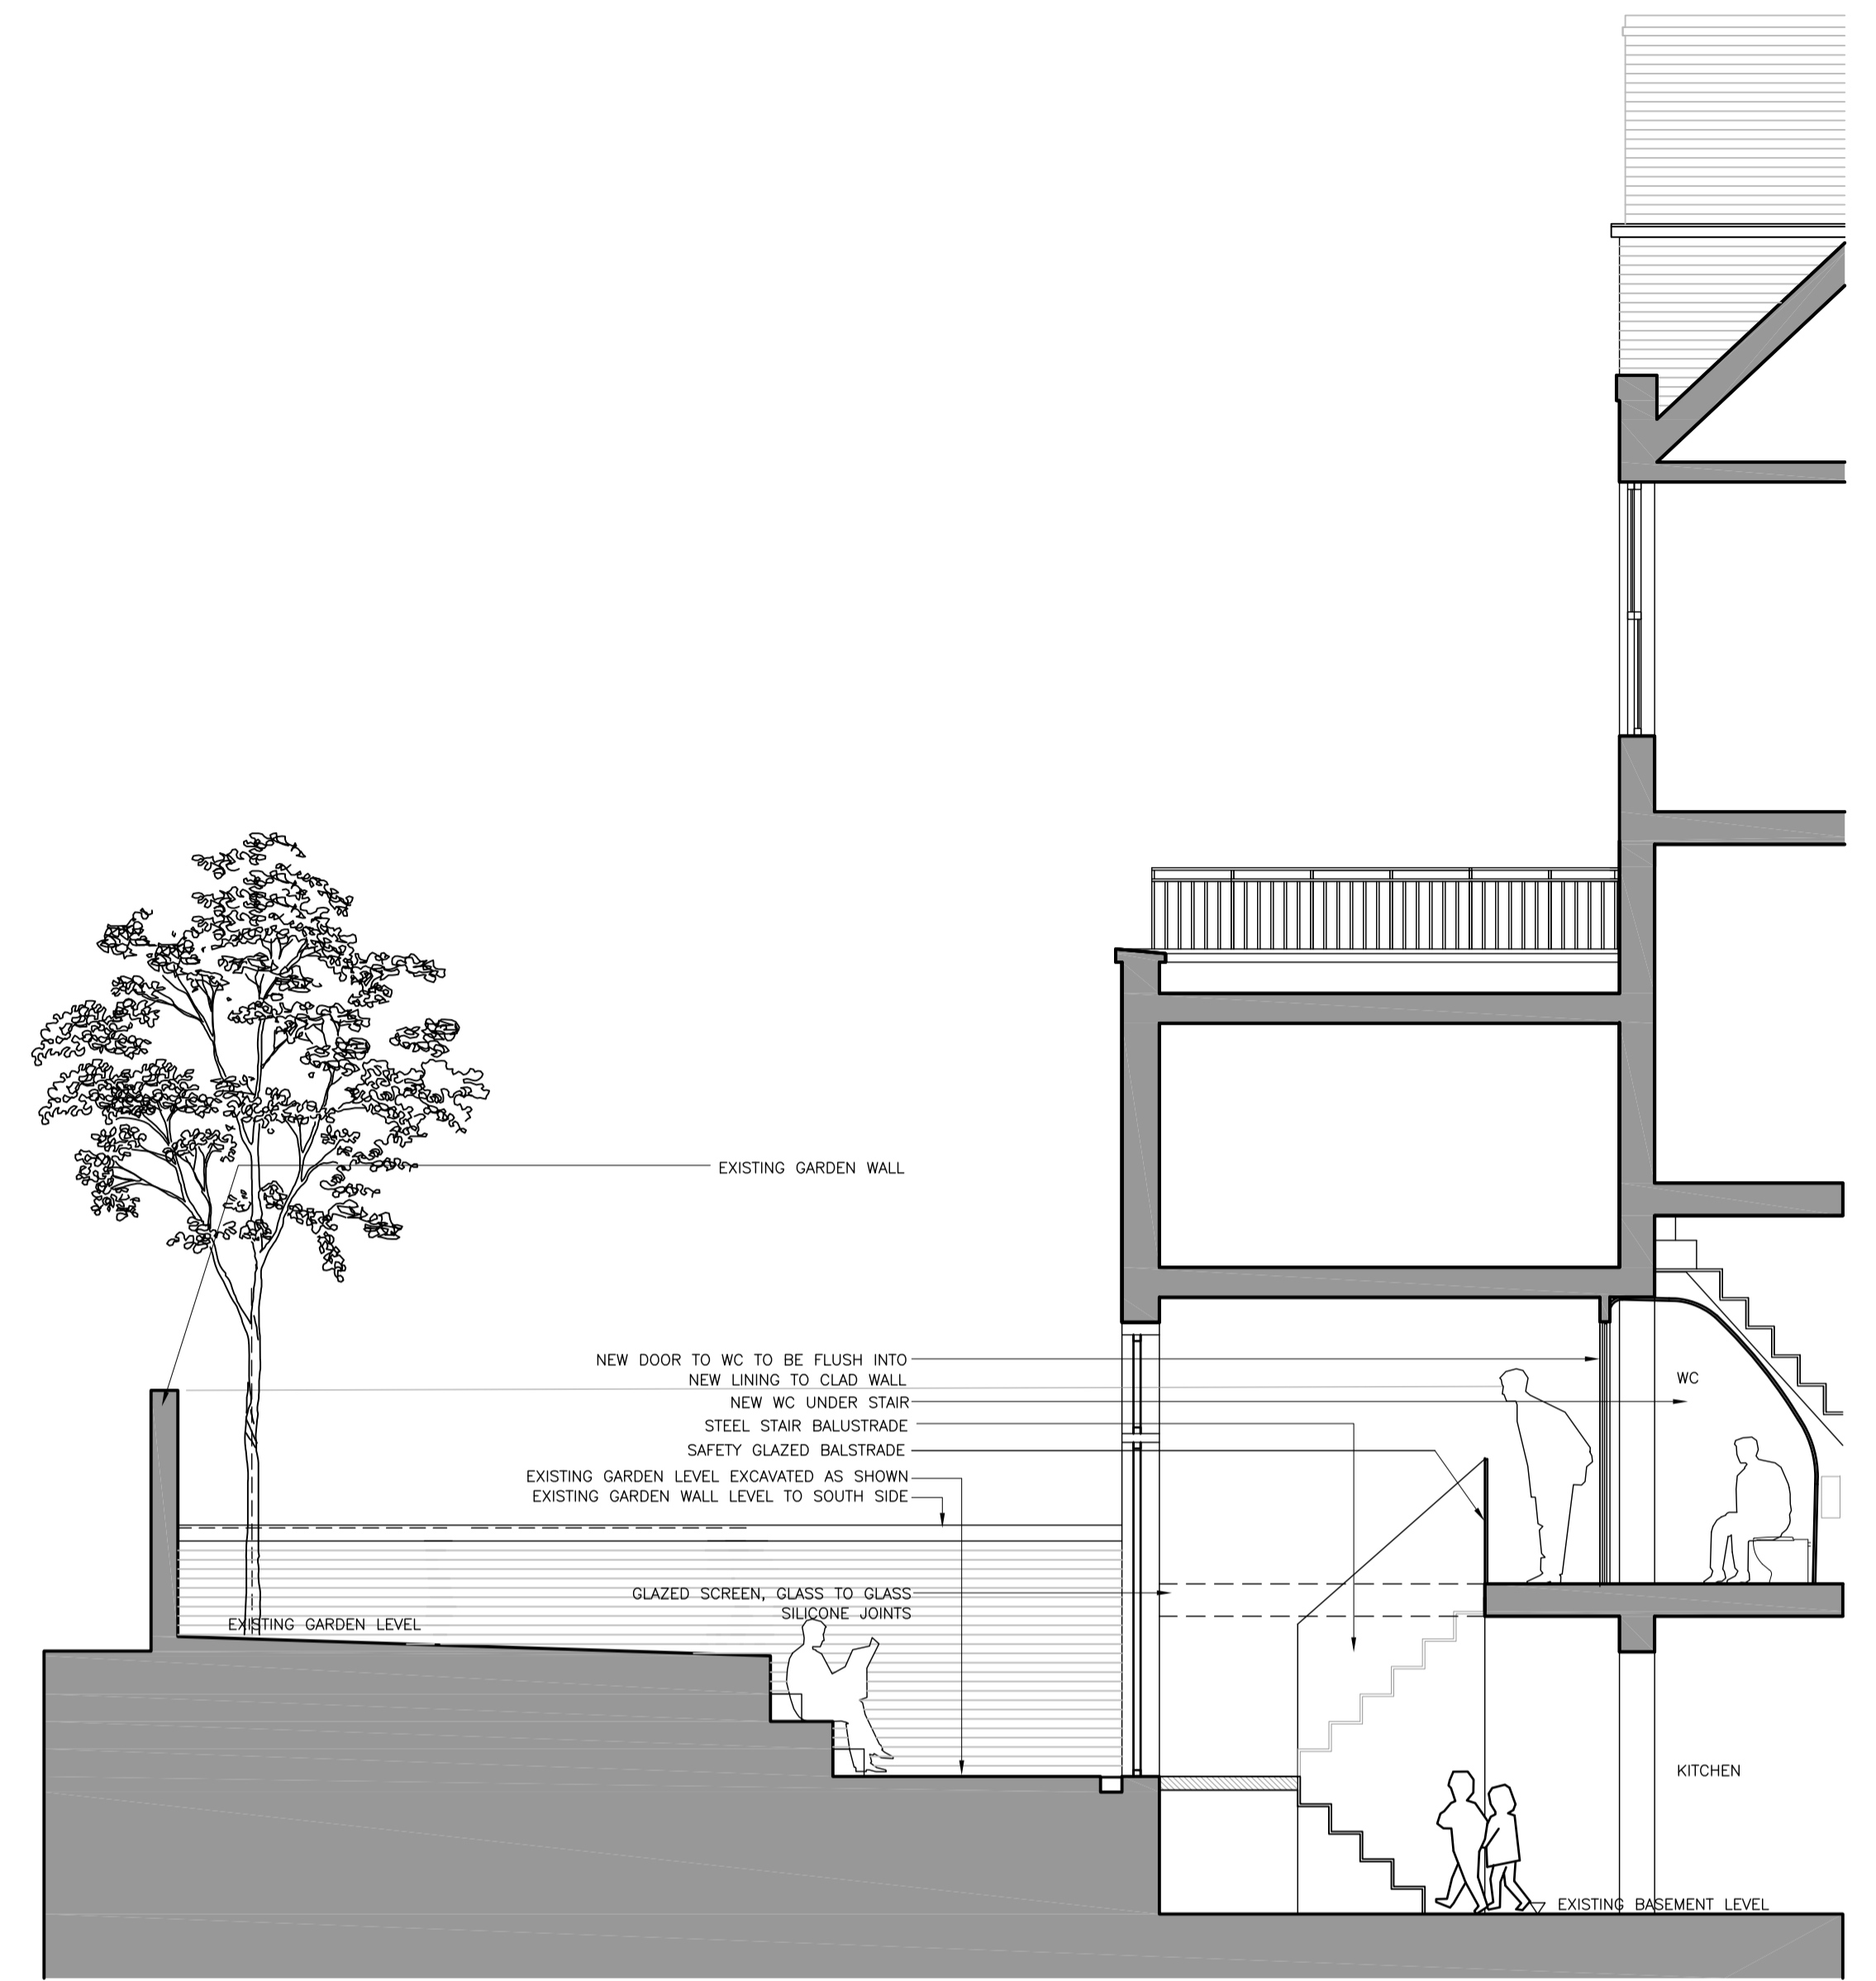


1 SECTION / ELEVATION C - C
 1:50



2 SECTION / ELEVATION B - B
 1:50



3 SECTION / ELEVATION D - D
 1:50

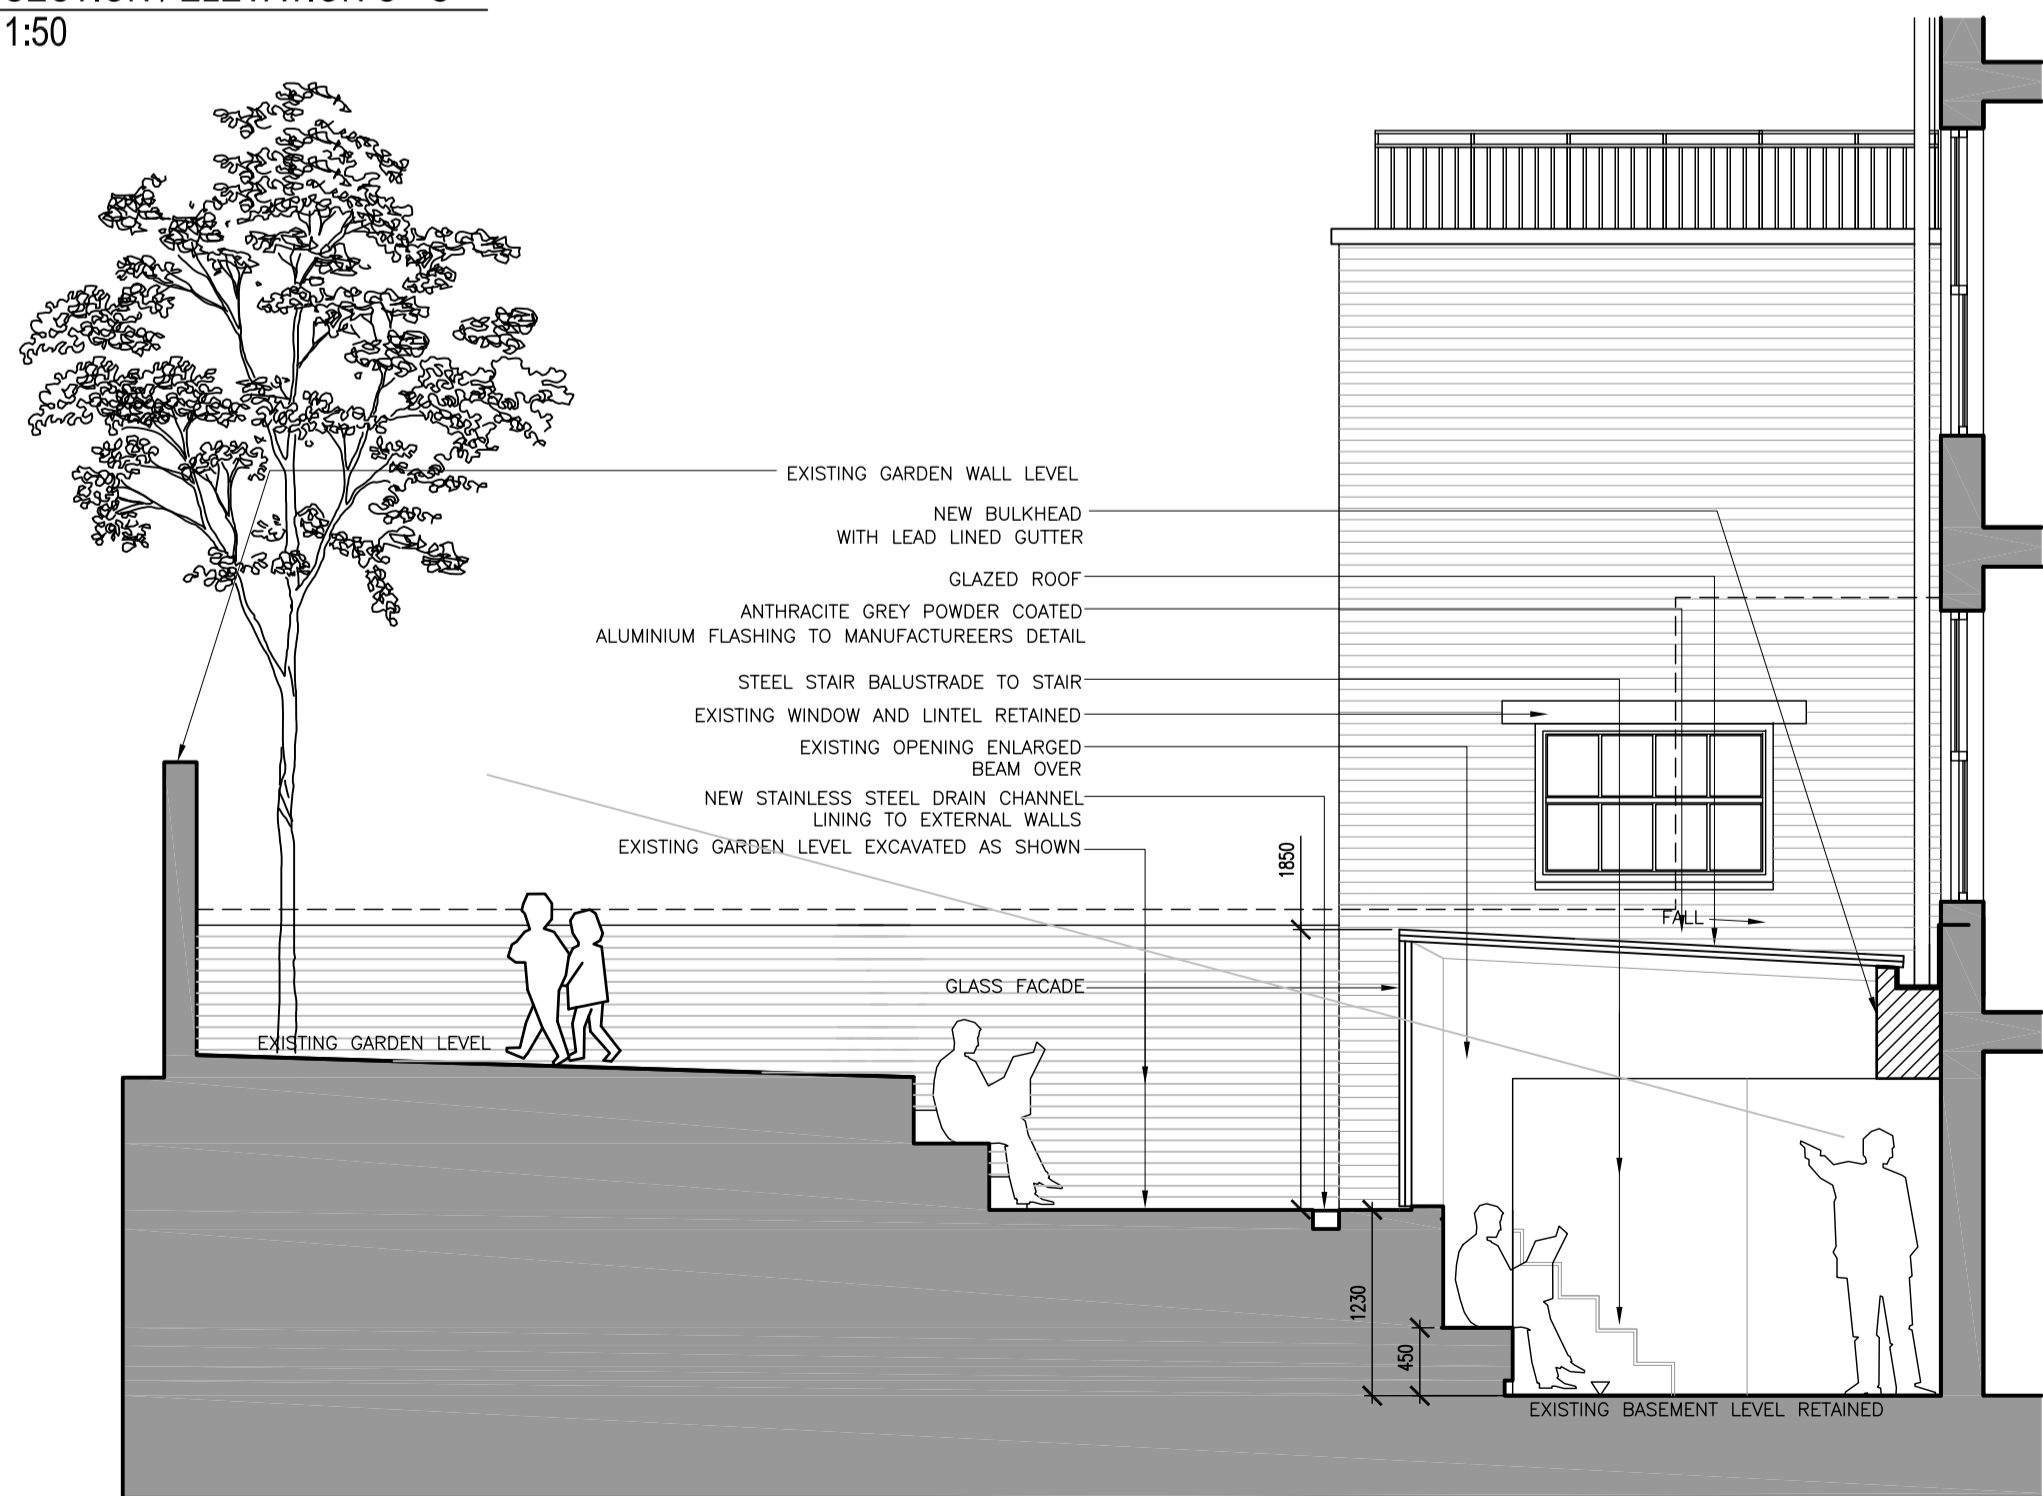


4 SECTION / ELEVATION A - A
 1:50



5 SKETCH PERSPECTIVE LOOING FROM GARDEN
 NTS



6 SKETCH PERSPECTIVE THROUGH NEW ENCLOSED LIGHTWELL
 NTS

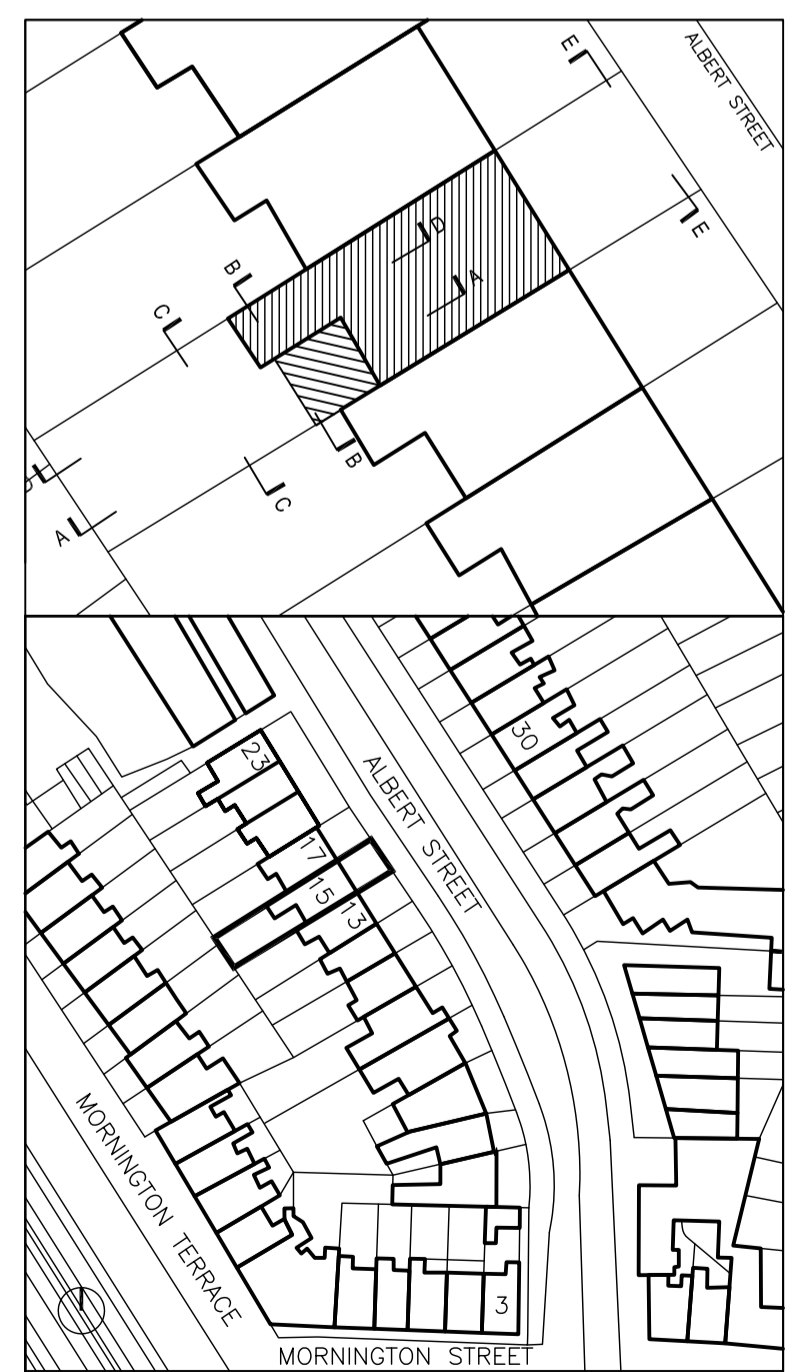

15 Albert Street NW1
 Proposed: Sections, Elevations
 ALAN MORRIS ARCHITECT

DRG No.	REVISION	SIZE	SCALE	DATE
AS 004		A1	AS INDICATED	JULY '10