


PROPOSED BICYCLE AND BIN STORAGE LOCATION SCALE: 1:250

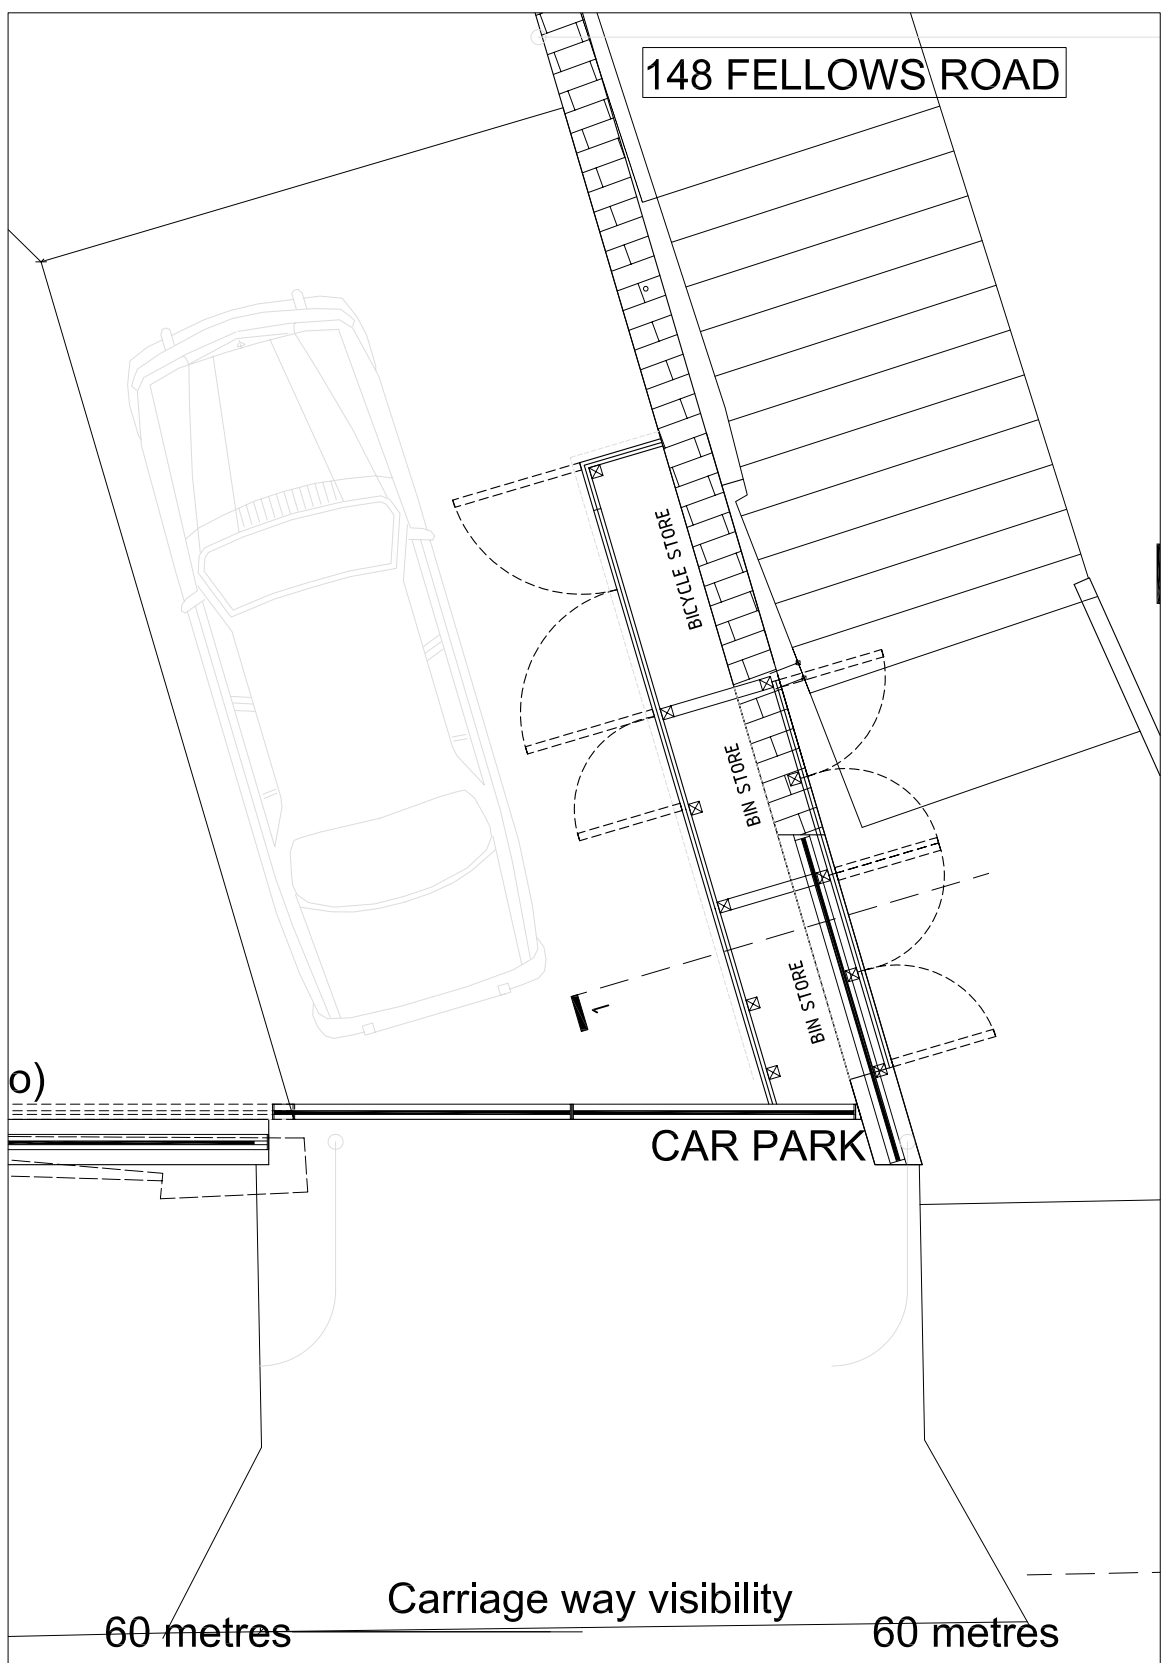

PROPOSED BICYCLE AND BIN STORAGE SCALE: 1:50

Copying, lending, hiring and reproduction is prohibited and constitutes a breach of copyright. Without the written consent of ASTS LTD.



2 magdalen mews
back of 164 finchley road
london
NW3 5HB
tel: +44 (0)207 794 1625 fax: +44 (0) 207 794 0296
info@as-studio.co.uk

PROJECT ADDRESS: 148 FELLOWS ROAD NW3 3JH
CLIENT NAME: LEAD HAVEN LIMITED

DRAWING NAME: SITEPLAN_BICYCLE AND BIN STORAGE	
DRAWING NO: 1148(PRO_LAY)BB STORAGE	DWG FILE: 1148(PLA_PRO)100_300_REV_C_FRAGMENT
PROJECT STAGE: DISCHARGE OF CONDITIONS	DRAWN: ID
VERSION:	SCALE: 1:250, 1:50 SIZE: A3 DATE: 05 NOV 2010

Do not scale this drawing. All dimensions are to be checked on site with ASTS LTD. This drawing is to be read in conjunction with all other drawings, specification and contract documents.