




PLAN SCALE 1:20

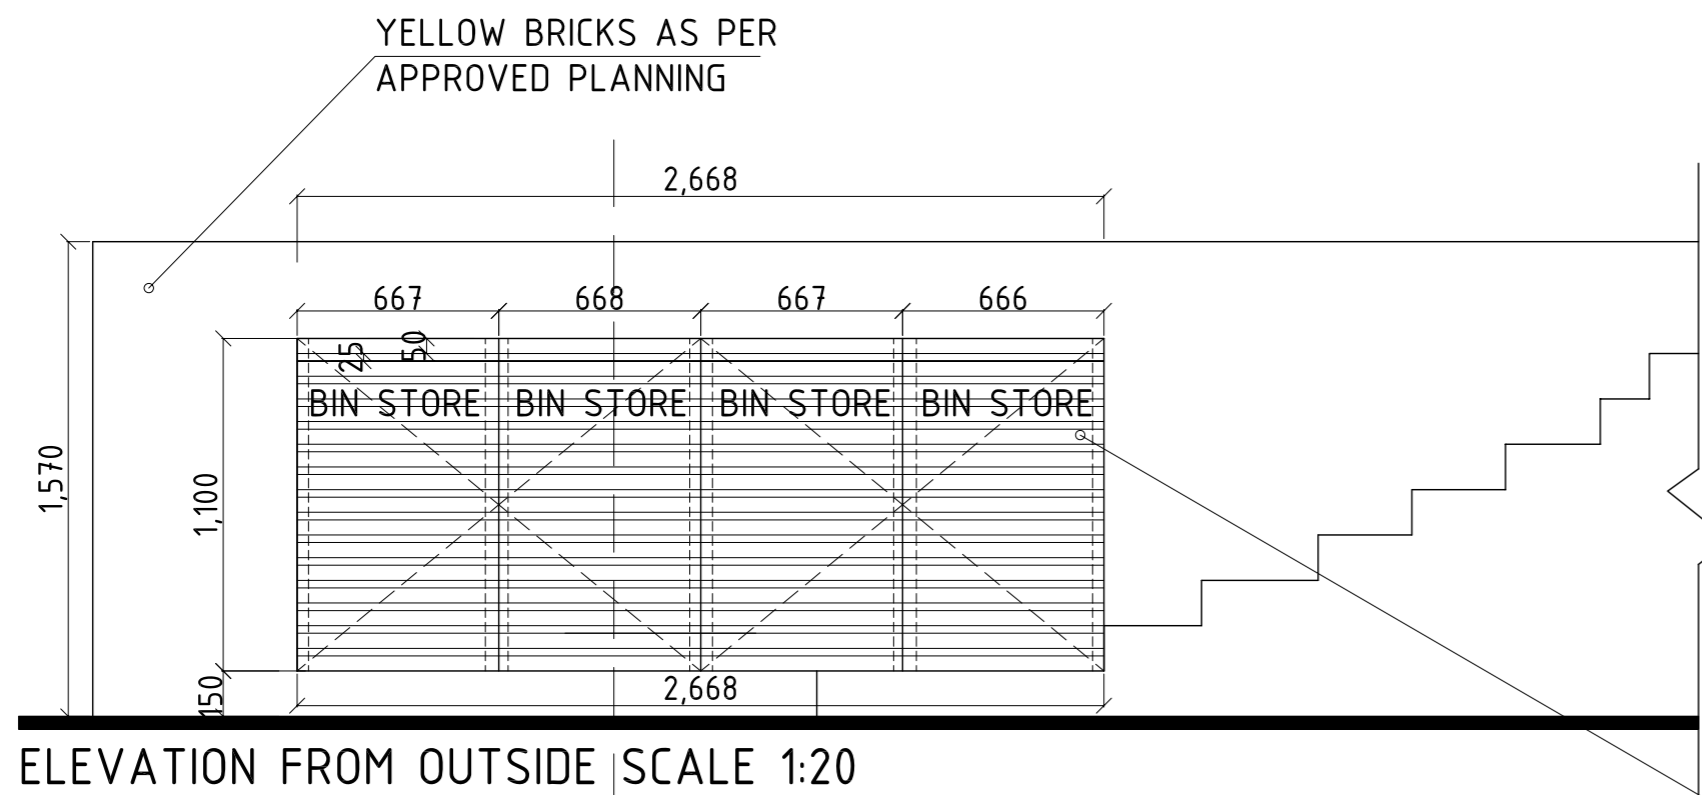


ELEVATION FROM OUTSIDE SCALE 1:20

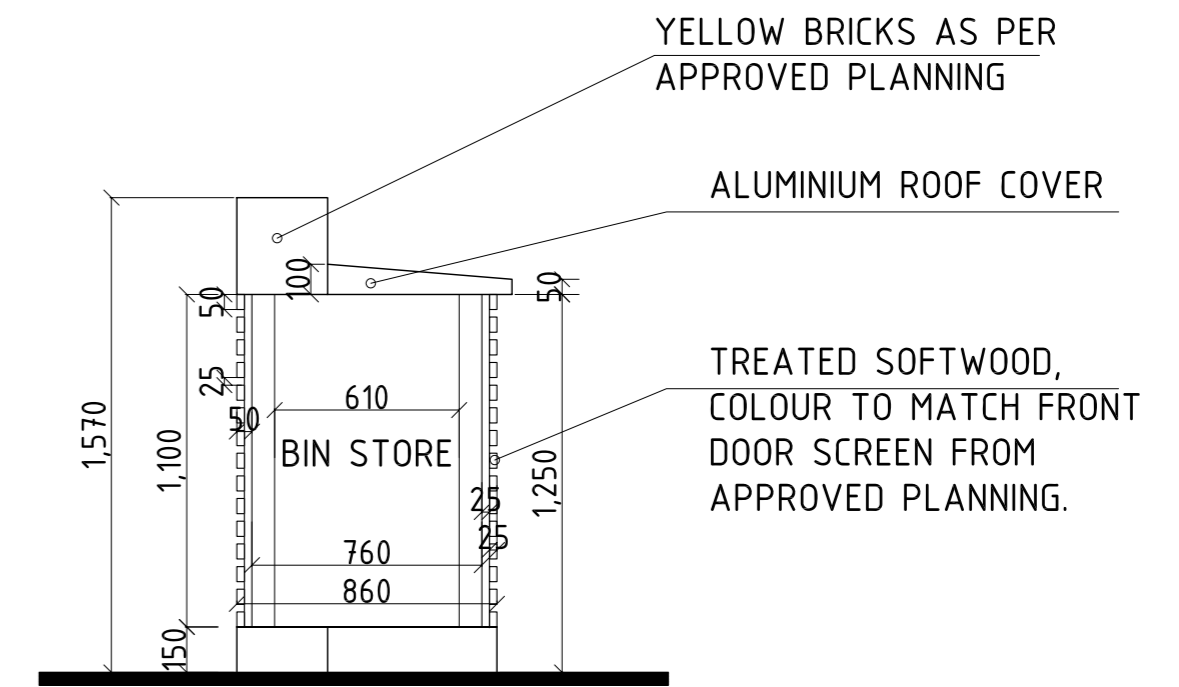

SECTION 1 SCALE 1:20

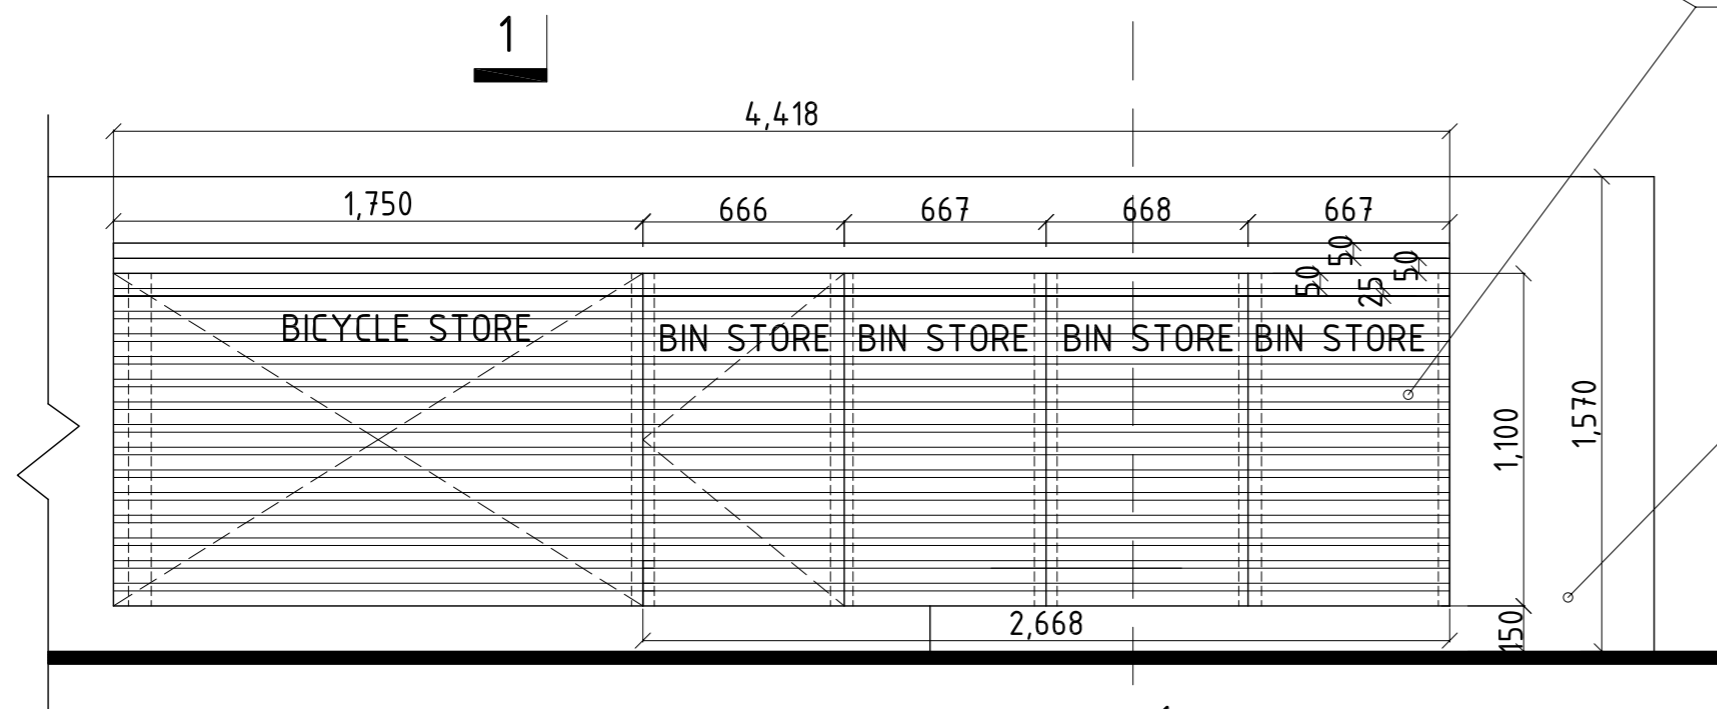

ELEVATION FROM INSIDE SCALE 1:20

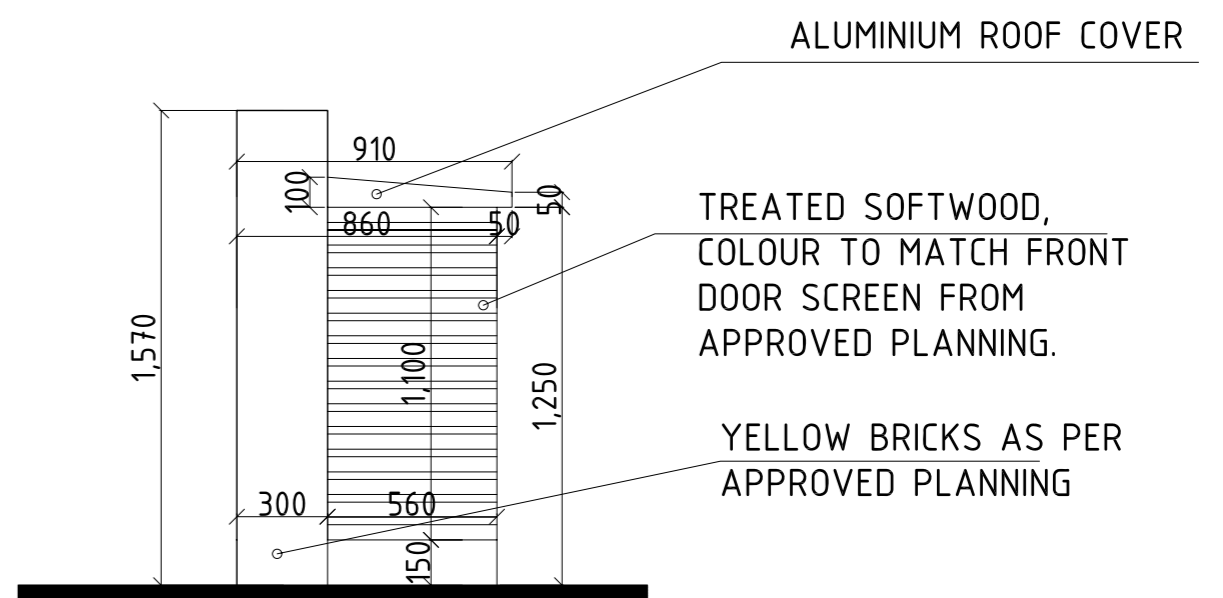

SIDE ELEVATION SCALE 1:20