




Type CW1
Front

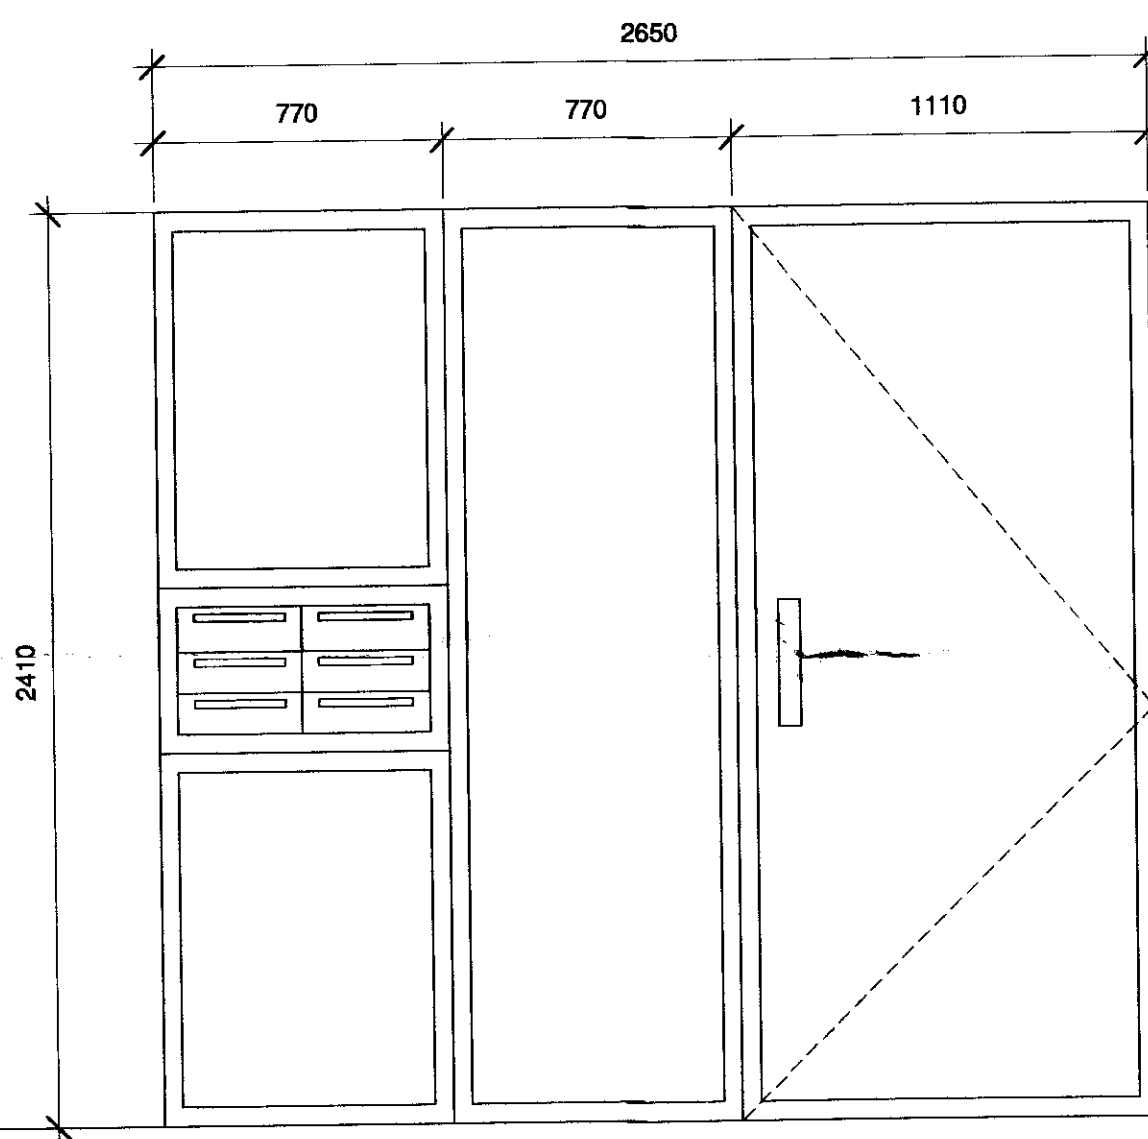

Type CW2

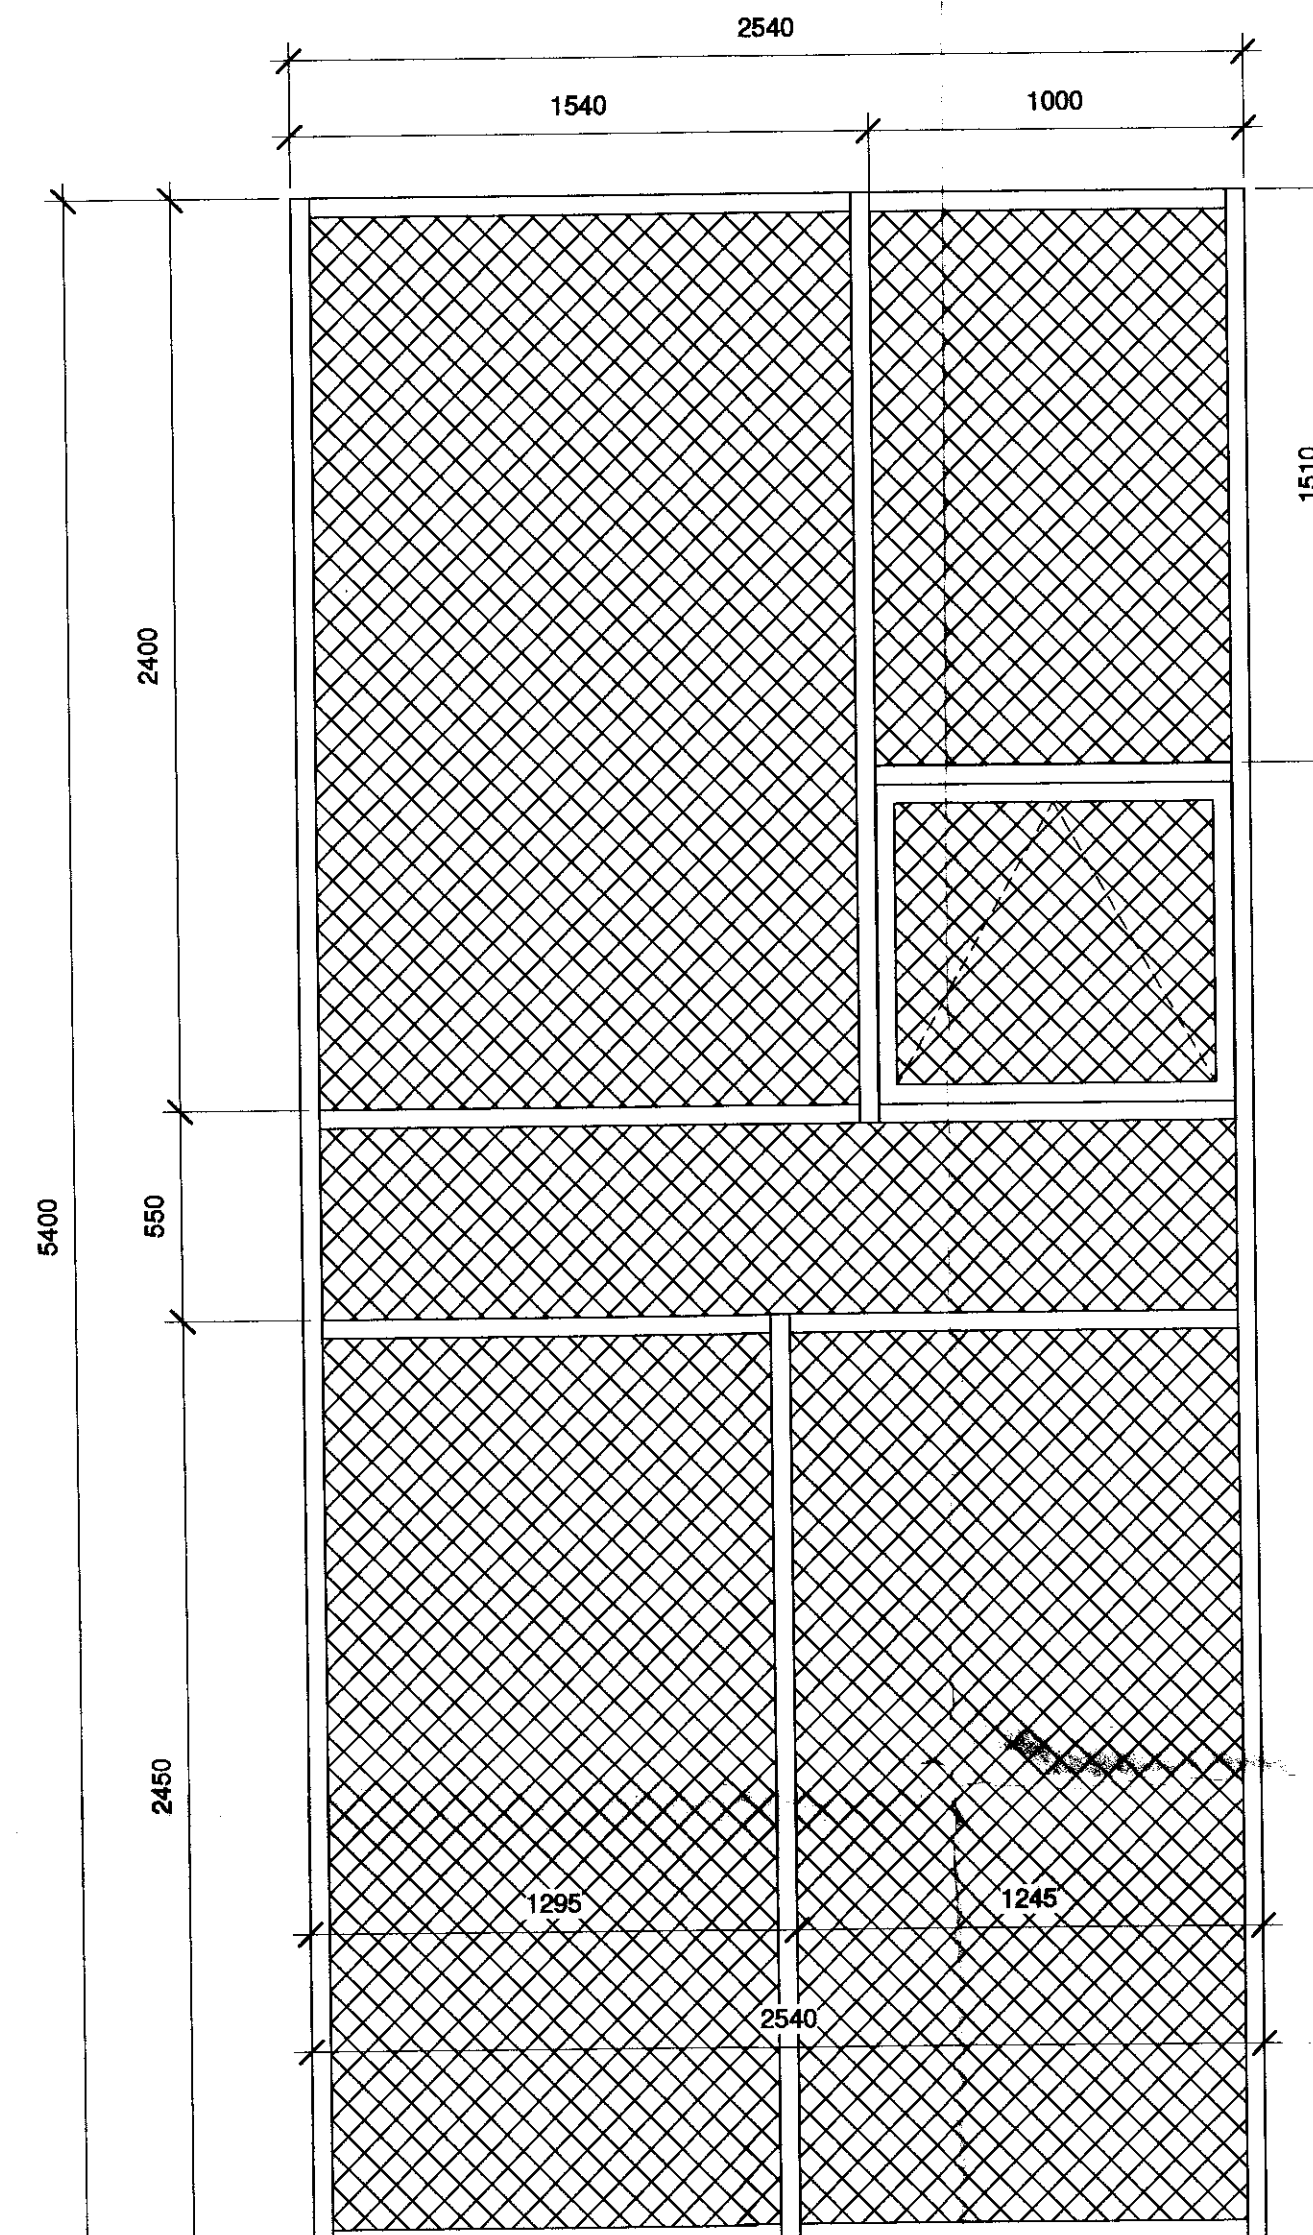

Type CW3
See Schedule 2811A_S_800
for units with opaque glazing

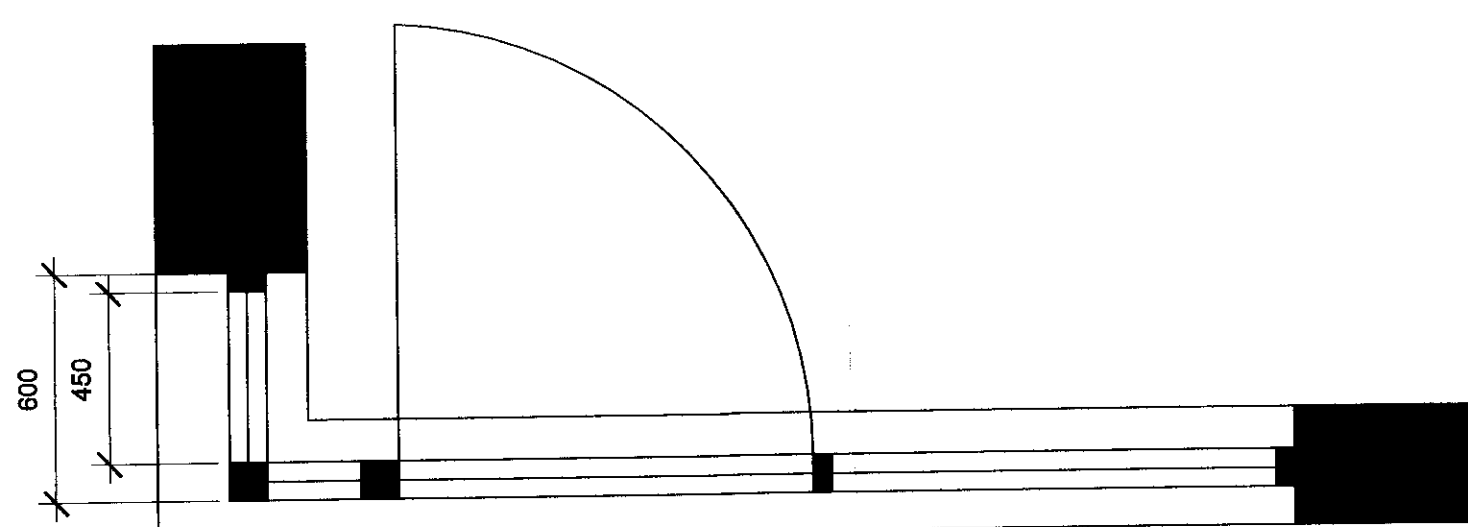

Type CW1
Plan

154 LOUDOUN ROAD CAMDEN NW8

standard notes

1. Do not scale this drawing.
2. All dimensions must be checked on site and any discrepancies verified with the architect.
3. Unless shown otherwise, all dimensions are to structural surfaces.

THIS IS NOT A CONSTRUCTION DRAWING, IT IS UNSUITABLE FOR THE PURPOSE OF CONSTRUCTION AND MUST ON NO ACCOUNT BE USED AS SUCH.

drawing notes

Performance and workmanship to PassivHaus Standards. Refer to the PassivHaus Planning Package (PHPP).

All windows to be triple glazed and achieve maximum U-Value of 0.9

All frames exterior finish to RAL 7040: Window Grey

All windows to meet Lifetime homes criterion (15): "Window should have handles/controls to an opening light no higher than 1200mm from the floor."

All windows to meet PassivHaus levels of air tightness

Note: CW1, CW2, CW3 are curtain walling systems. These are to be excluded from general window package.

revisions

P1 2010.11.05 Durkan Comments Dated 02/10/10 Incorporated



t: 01992 781400
f: 01992 781500
w: durkan.co.uk
e: info@durkan.co.uk

date
04/11/10

client
Origin

scale
1 : 20

drawing
Window Legend (2 of 2)

drawn checked drawing number
TR AMC 2811A - A - 802

rev
P1

C:\REVIT_LOCAL\2811A Loudoun Road CENTRAL2_tom.randle.rvt

Levitt Bernstein
1 Kingsland Passage
London
E8 2BB

t: 020 7275 7676
f: 020 7275 9348
w: levittbernstein.co.uk
e: post@levittbernstein.co.uk

Levitt Bernstein