


NOTES

DO NOT SCALE FROM THIS DRAWING


EXISTING

ACCESS TO RETAIL

ACCESS TO FLATS

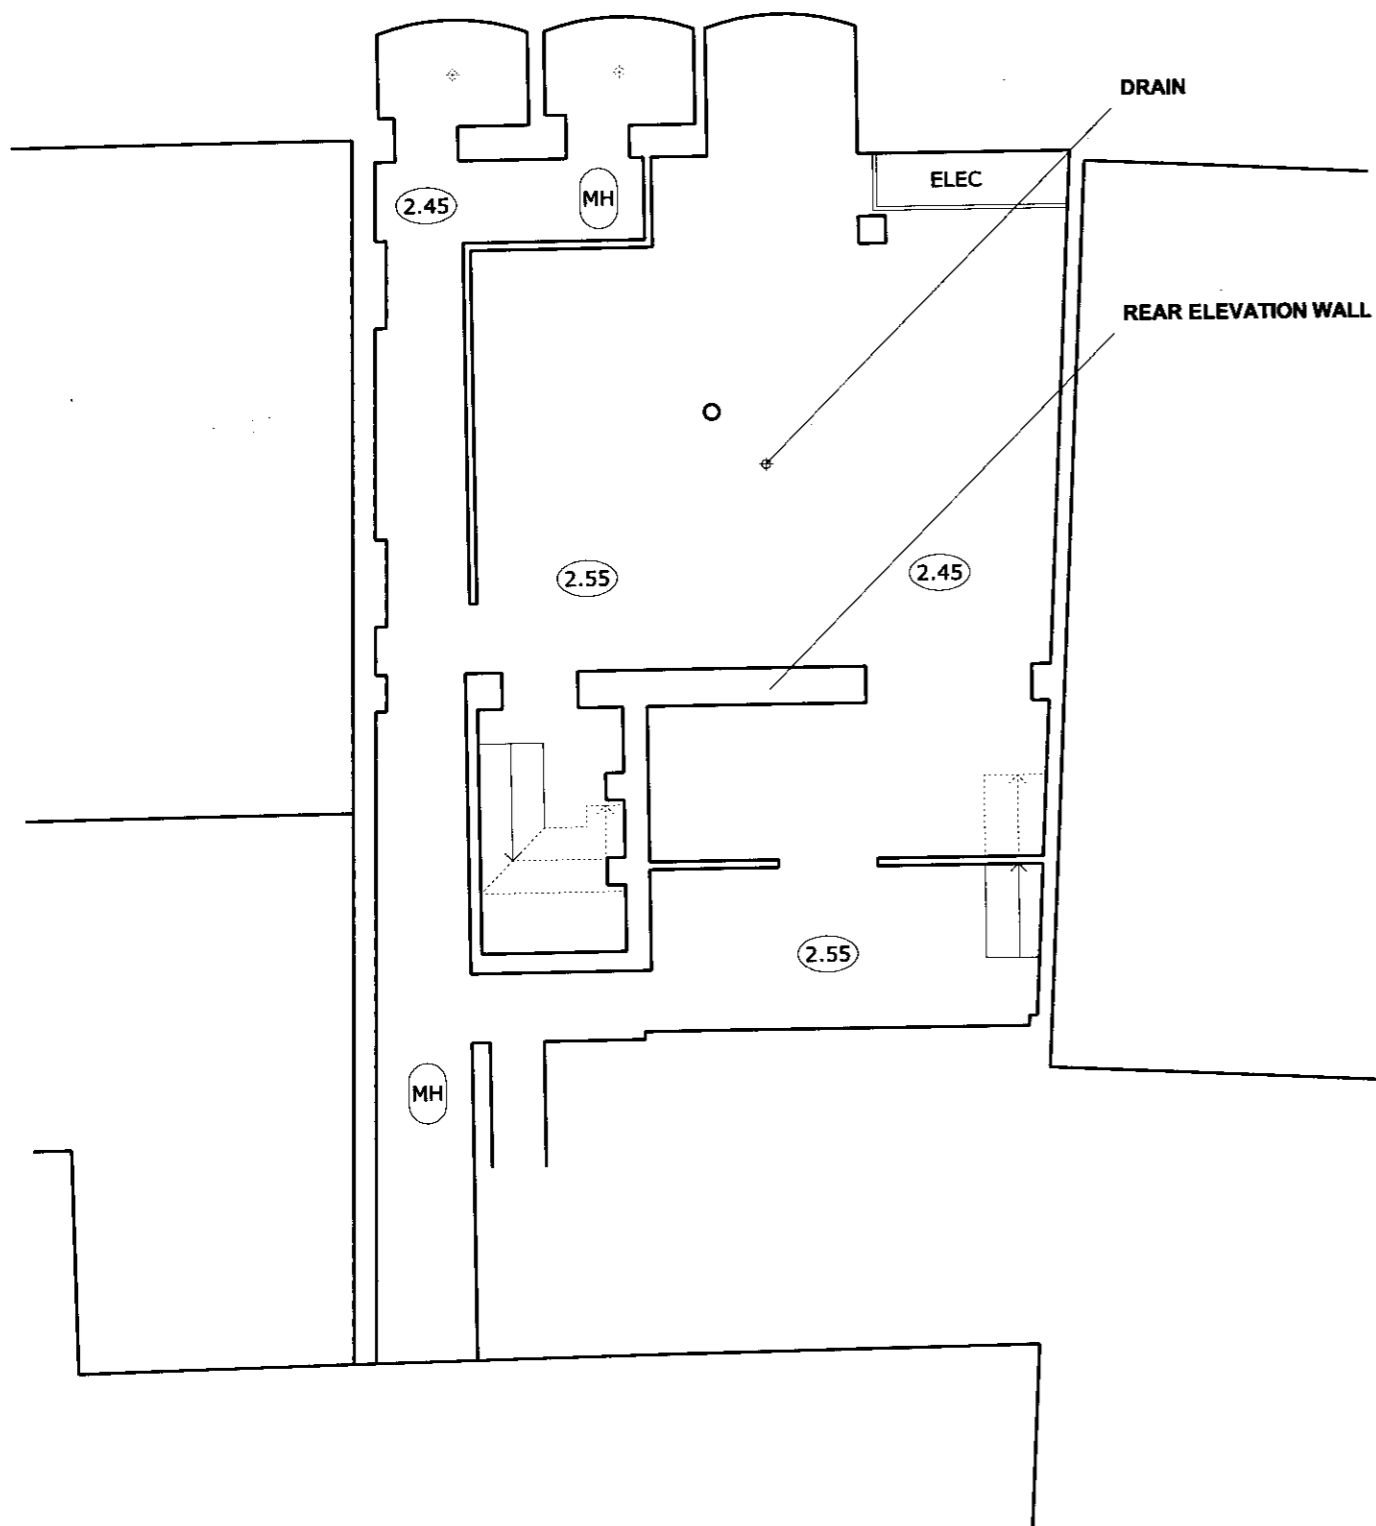

Basement

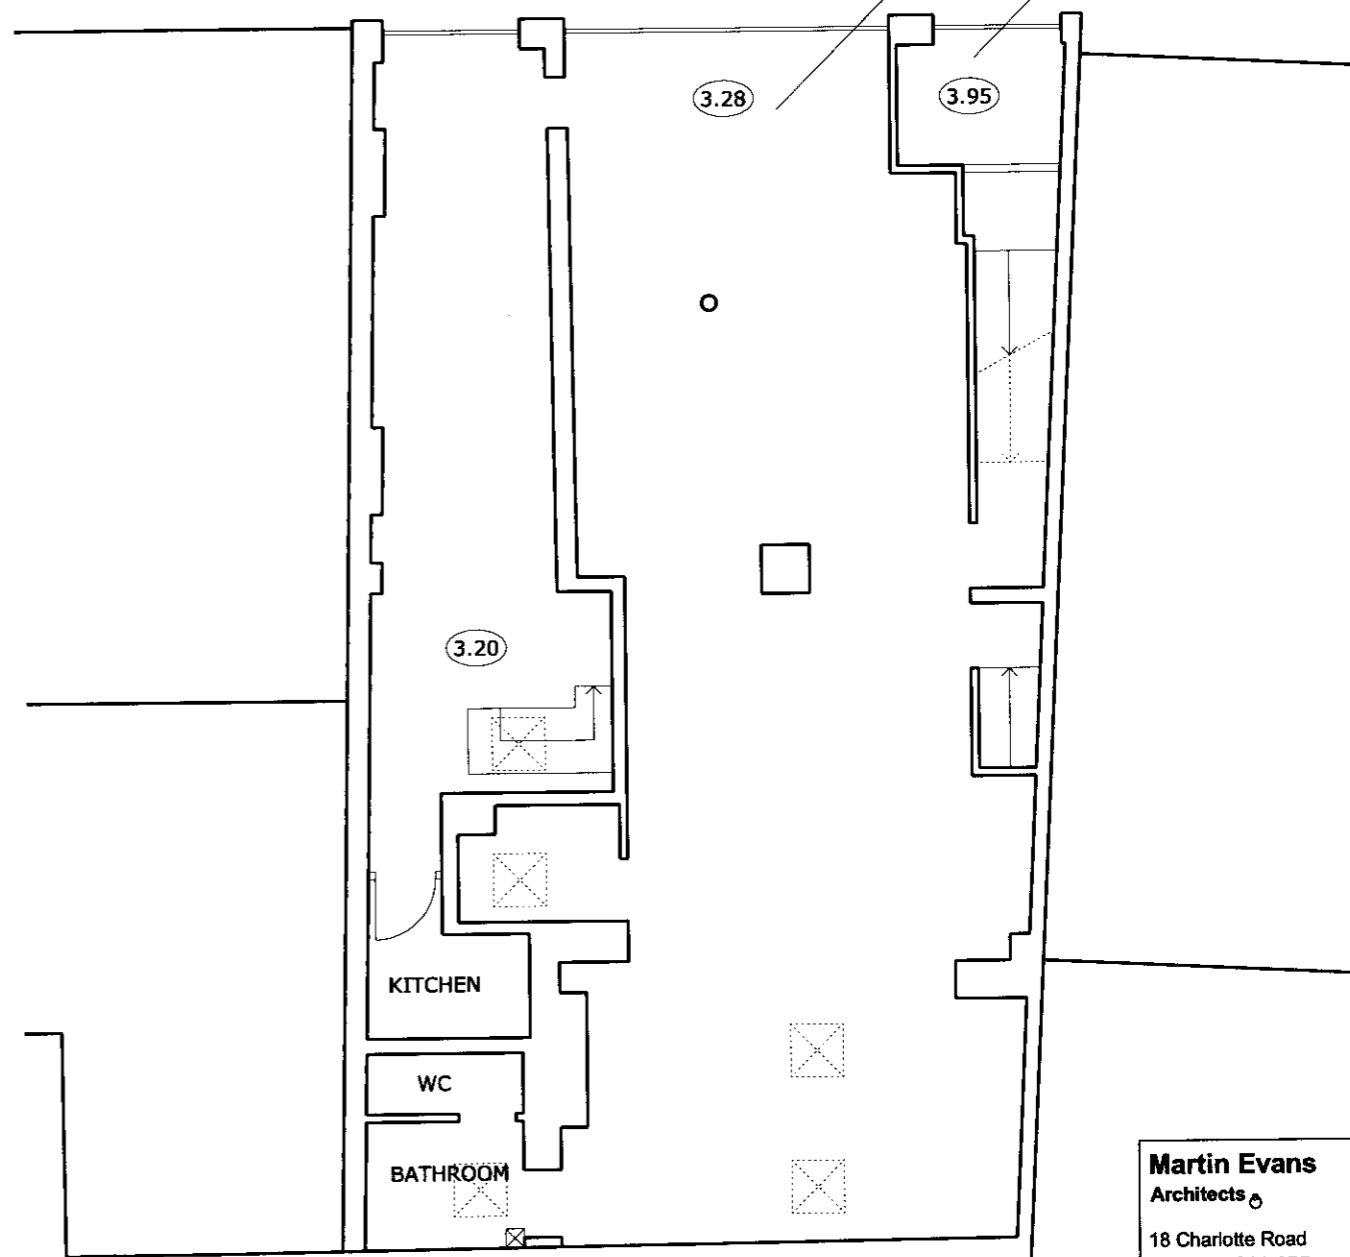

Ground Floor

Martin Evans
Architects

18 Charlotte Road
London EC2A 3PB
tel 020 7729 2474

JOB
96, Leather Lane
CAMDEN TOWN
GREATER LONDON EC1N 7TX

TITLE
EXISTING
BASEMENT & GROUND FLOOR

DATE 20.10.2010

SCALE 1:100 @ A3

DRAW BY G.G.

DRAWING NO. LEA-EX-GA-01