

NOTES

DO NOT SCALE FROM THIS DRAWING

**EXISTING** 

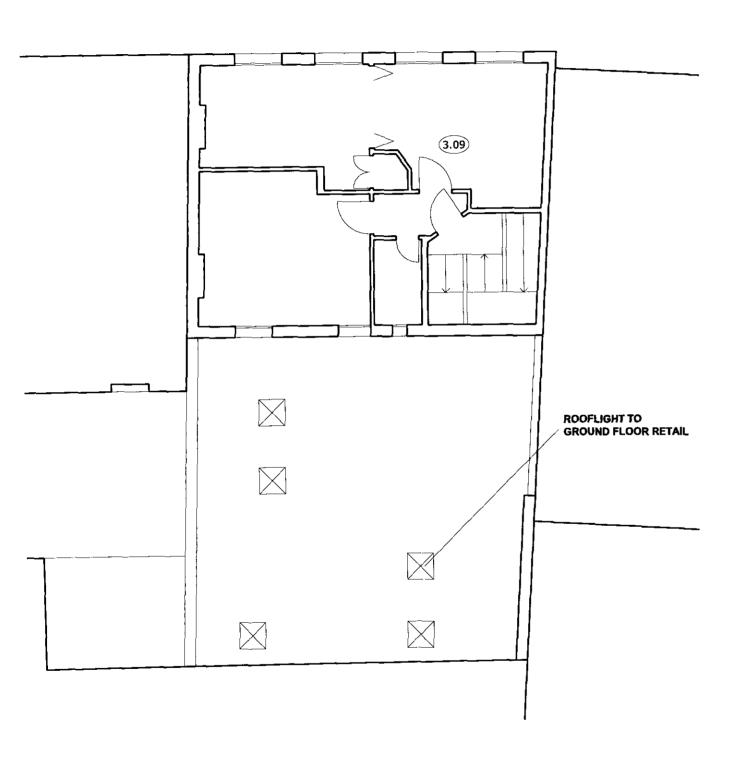

First Floor

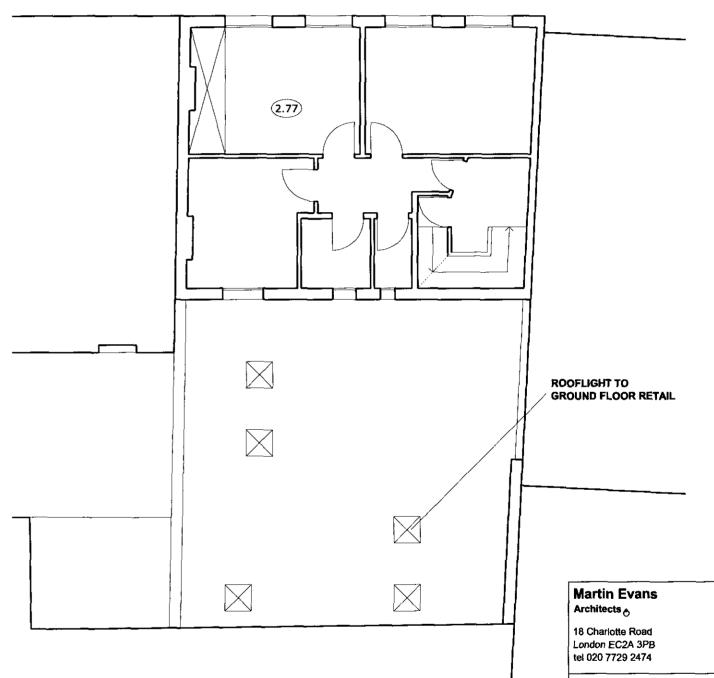

Second Floor

JOB 96, Leather Lane CAMDEN TOWN GREATER LONDON EC1N 7TX

TITLE EXISTING 1st & 2nd FLOOR

DATE 20.10.2010
SCALE 1:100 @ A3
DRAW BY G.G.

DRAWING NO. LEA-EX-GA-02