



NOTES

DO NOT SCALE FROM THIS DRAWING

PLANNING

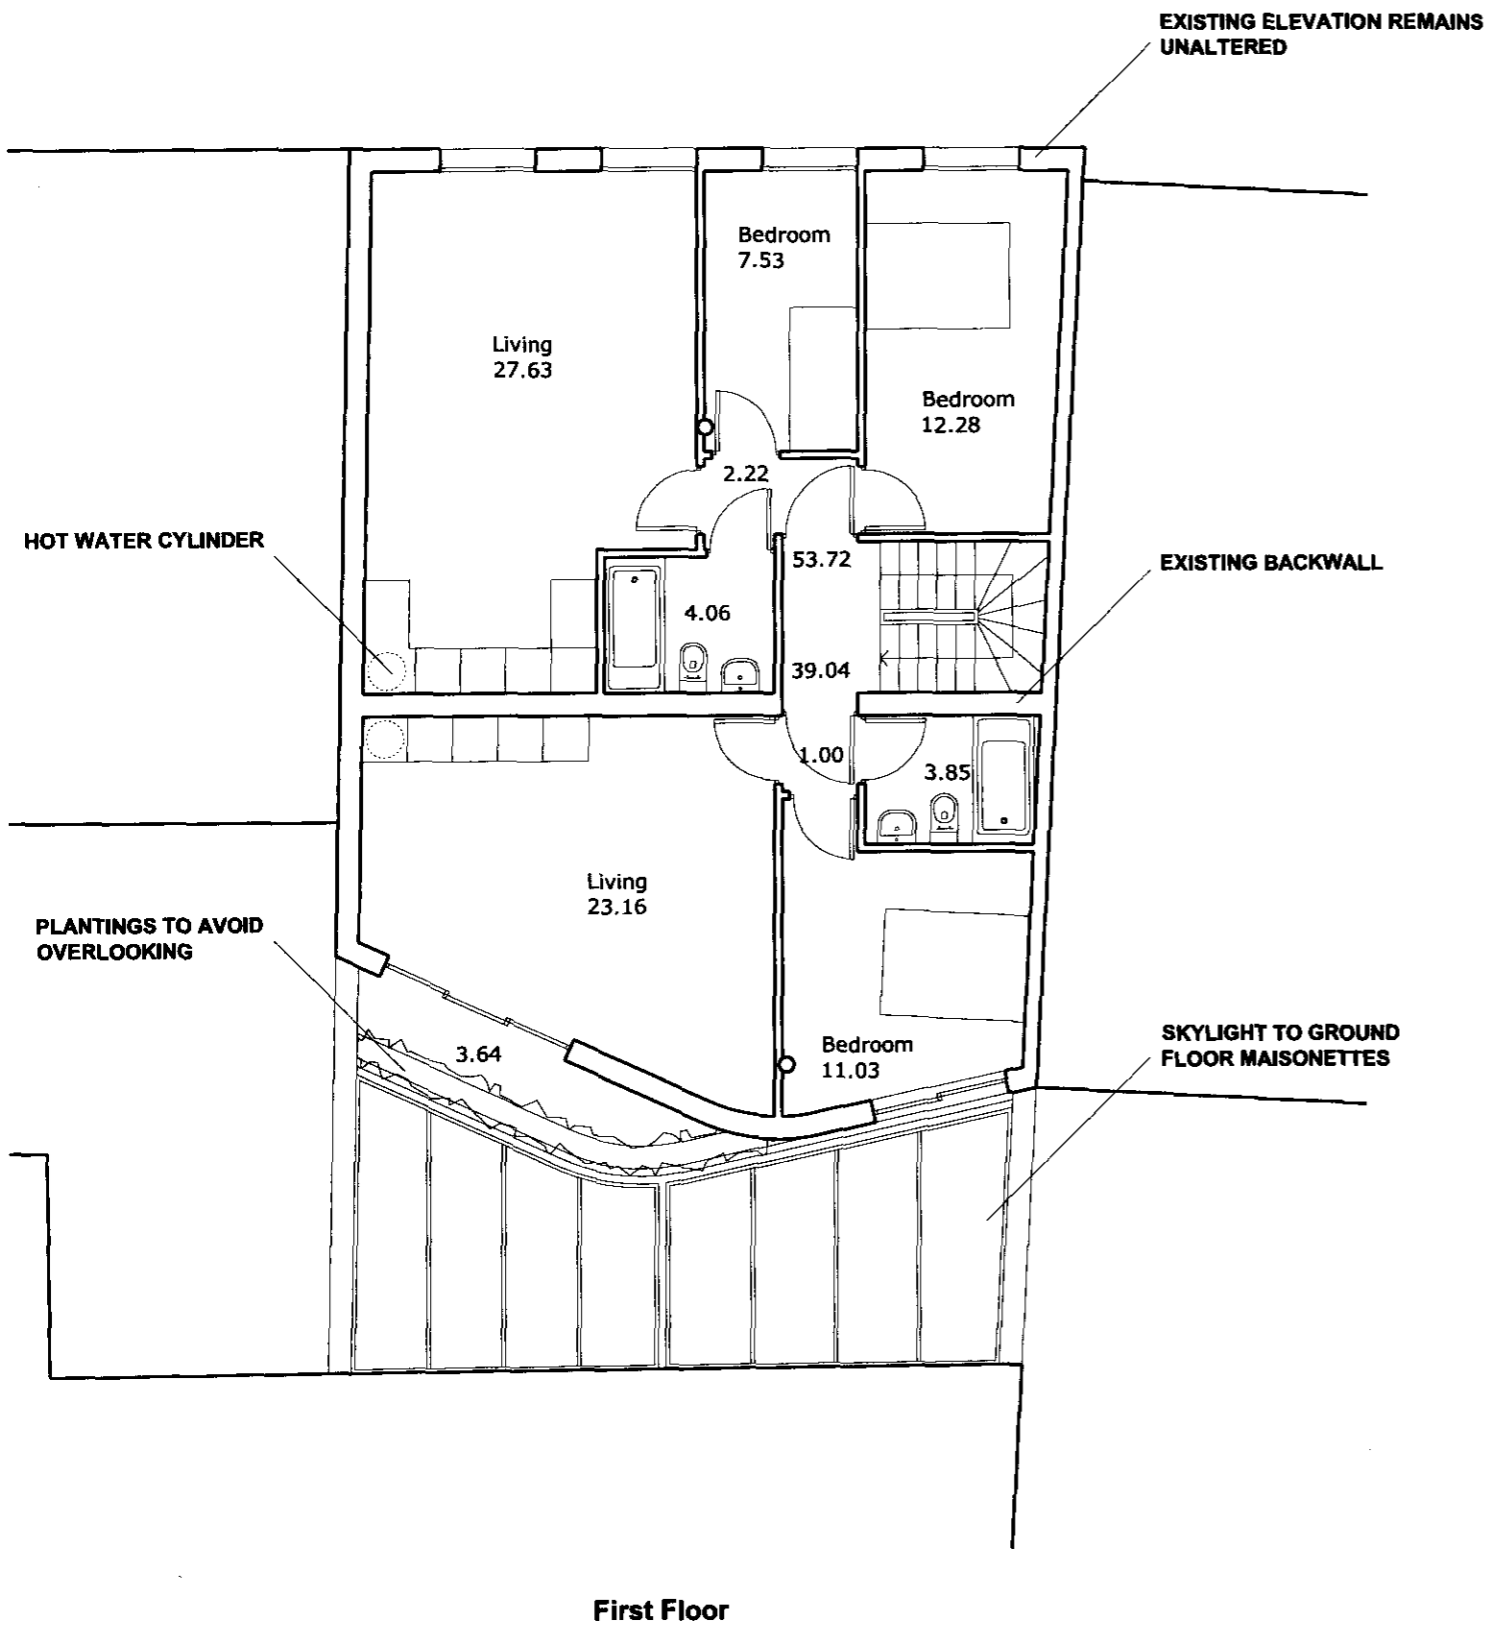

First Floor

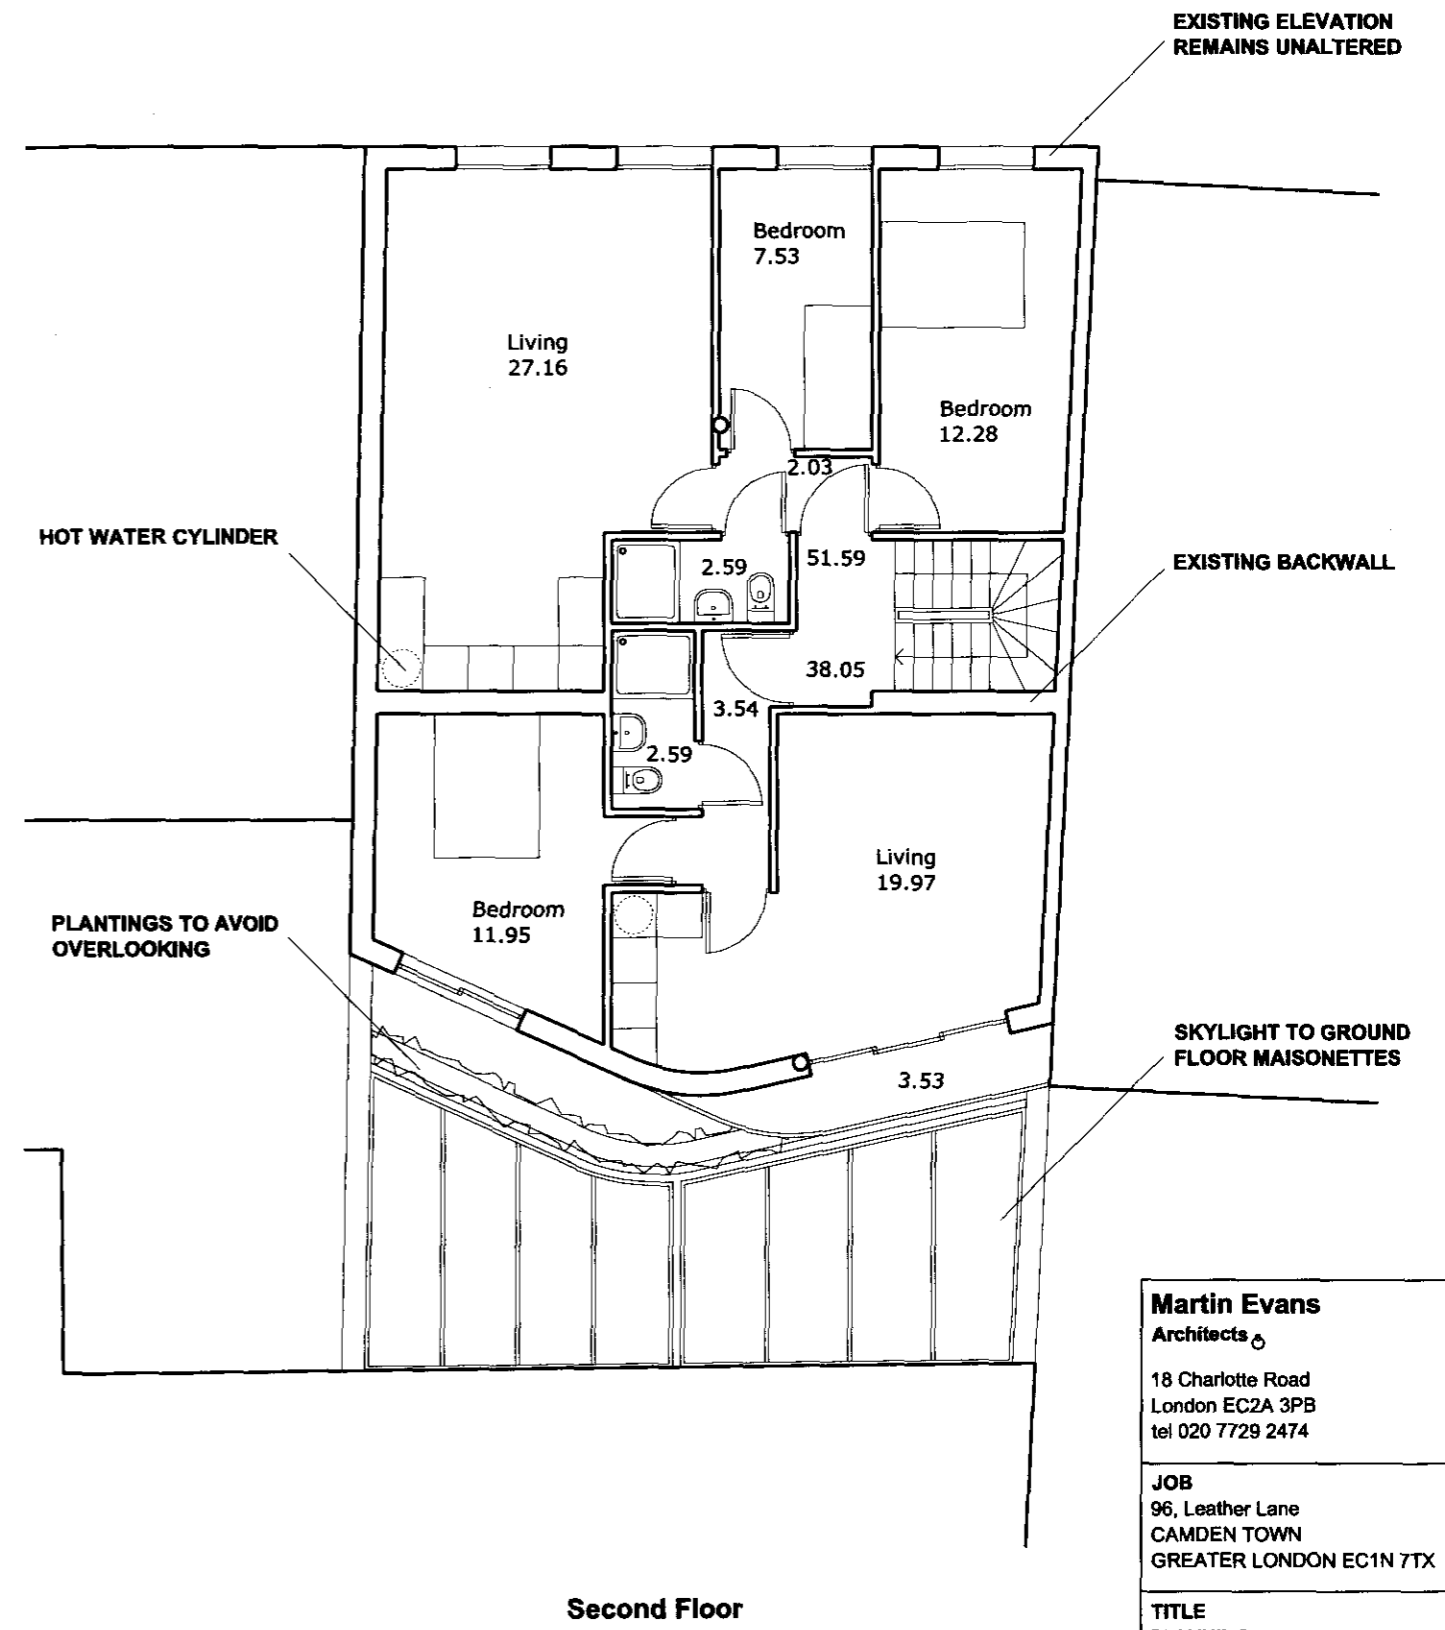

Second Floor

Martin Evans Architects	
18 Charlotte Road London EC2A 3PB tel 020 7729 2474	
JOB 96, Leather Lane CAMDEN TOWN GREATER LONDON EC1N 7TX	
TITLE PLANNING 1st & 2nd FLOOR	
DATE	20.10.2010
SCALE	1:100 @ A3
DRAW BY	G.G.
DRAWING NO.	LEA-PL-GA-02