


Third Floor

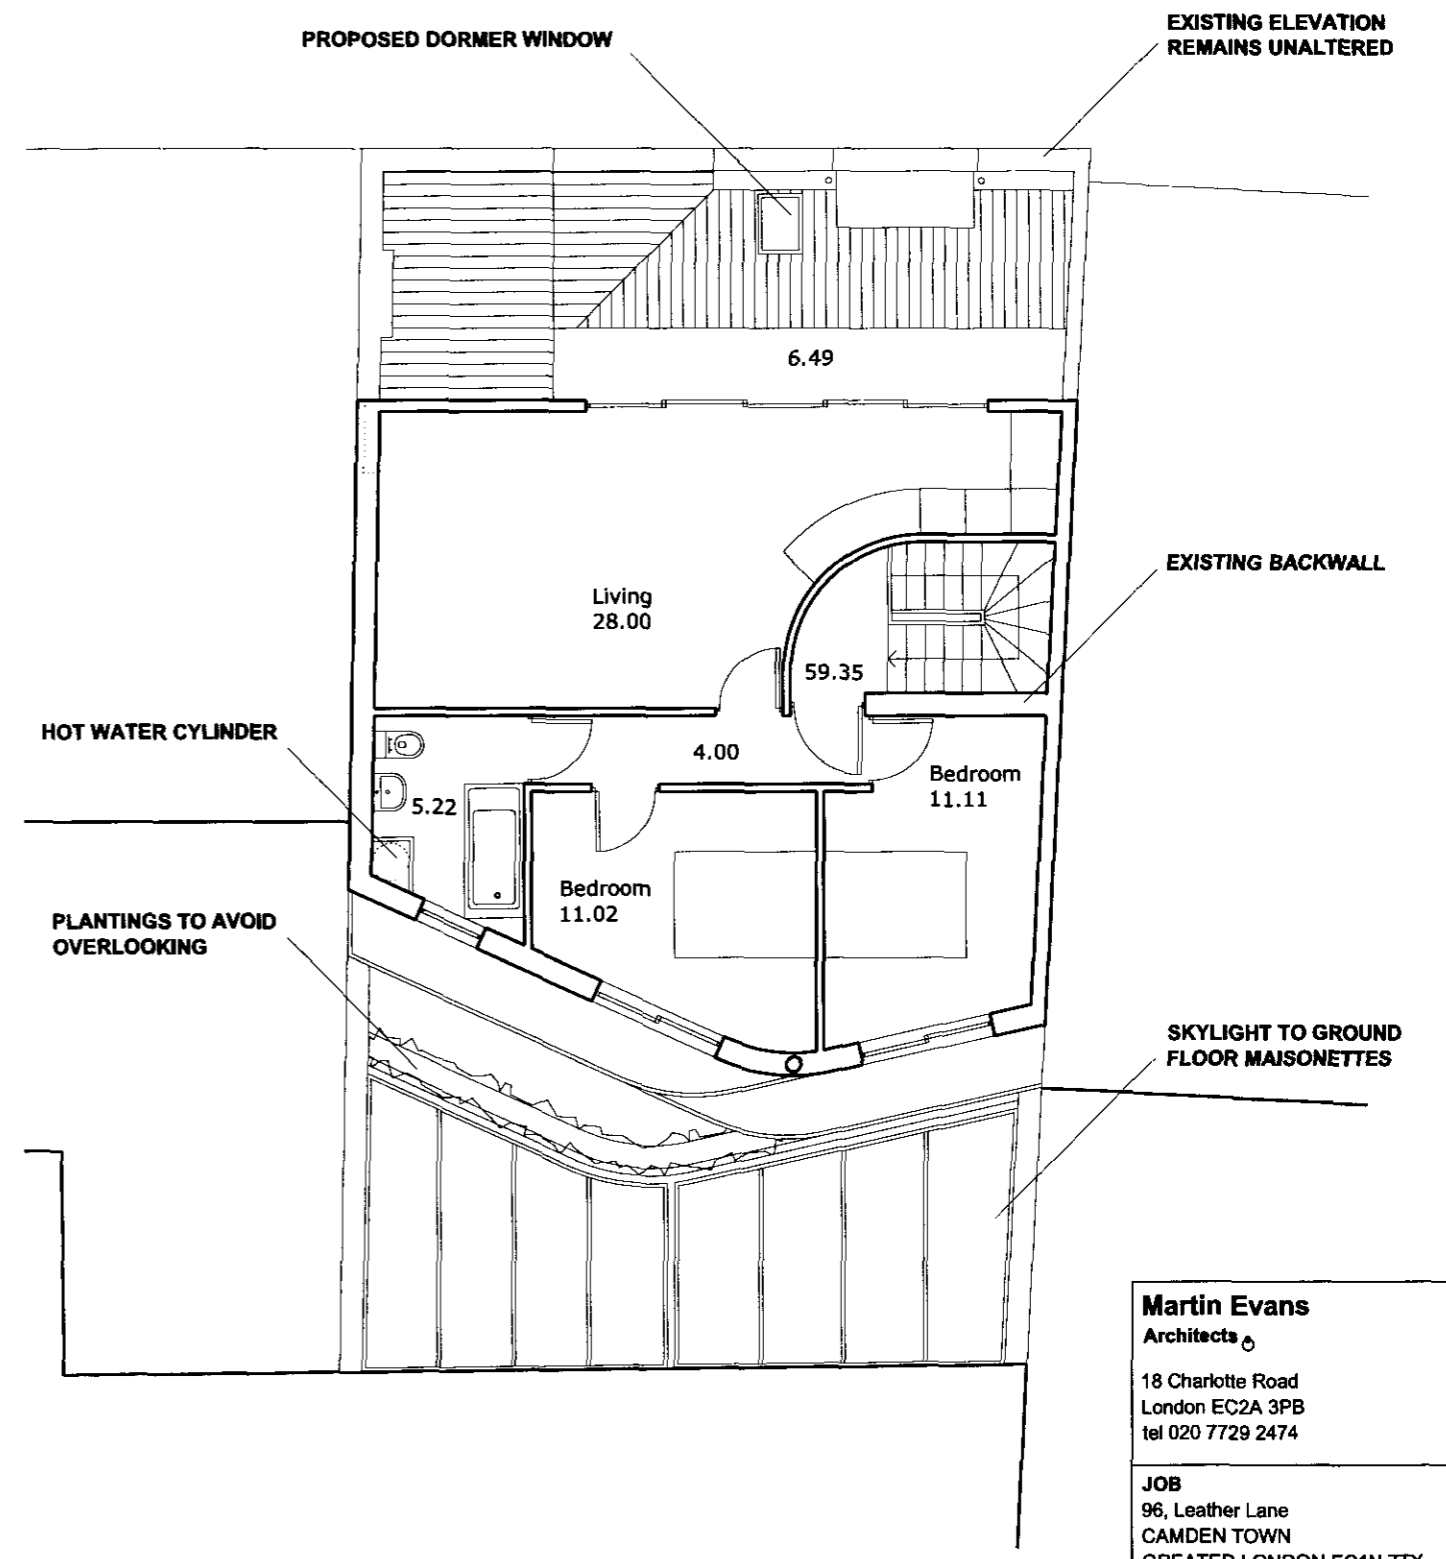

Fourth Floor

<b>Martin Evans Architects</b>	
18 Charlotte Road London EC2A 3PB tel 020 7729 2474	
<b>JOB</b> 96, Leather Lane CAMDEN TOWN GREATER LONDON EC1N 7TX	
<b>TITLE</b> PLANNING 3rd & 4th FLOOR	
<b>DATE</b>	20.10.2010
<b>SCALE</b>	1:100 @ A3
<b>DRAW BY</b>	G.G.
<b>DRAWING NO.</b>	LEA-PL-GA-03