



EXISTING FRONT (SOUTH) ELEVATION
TO BARBON CLOSE

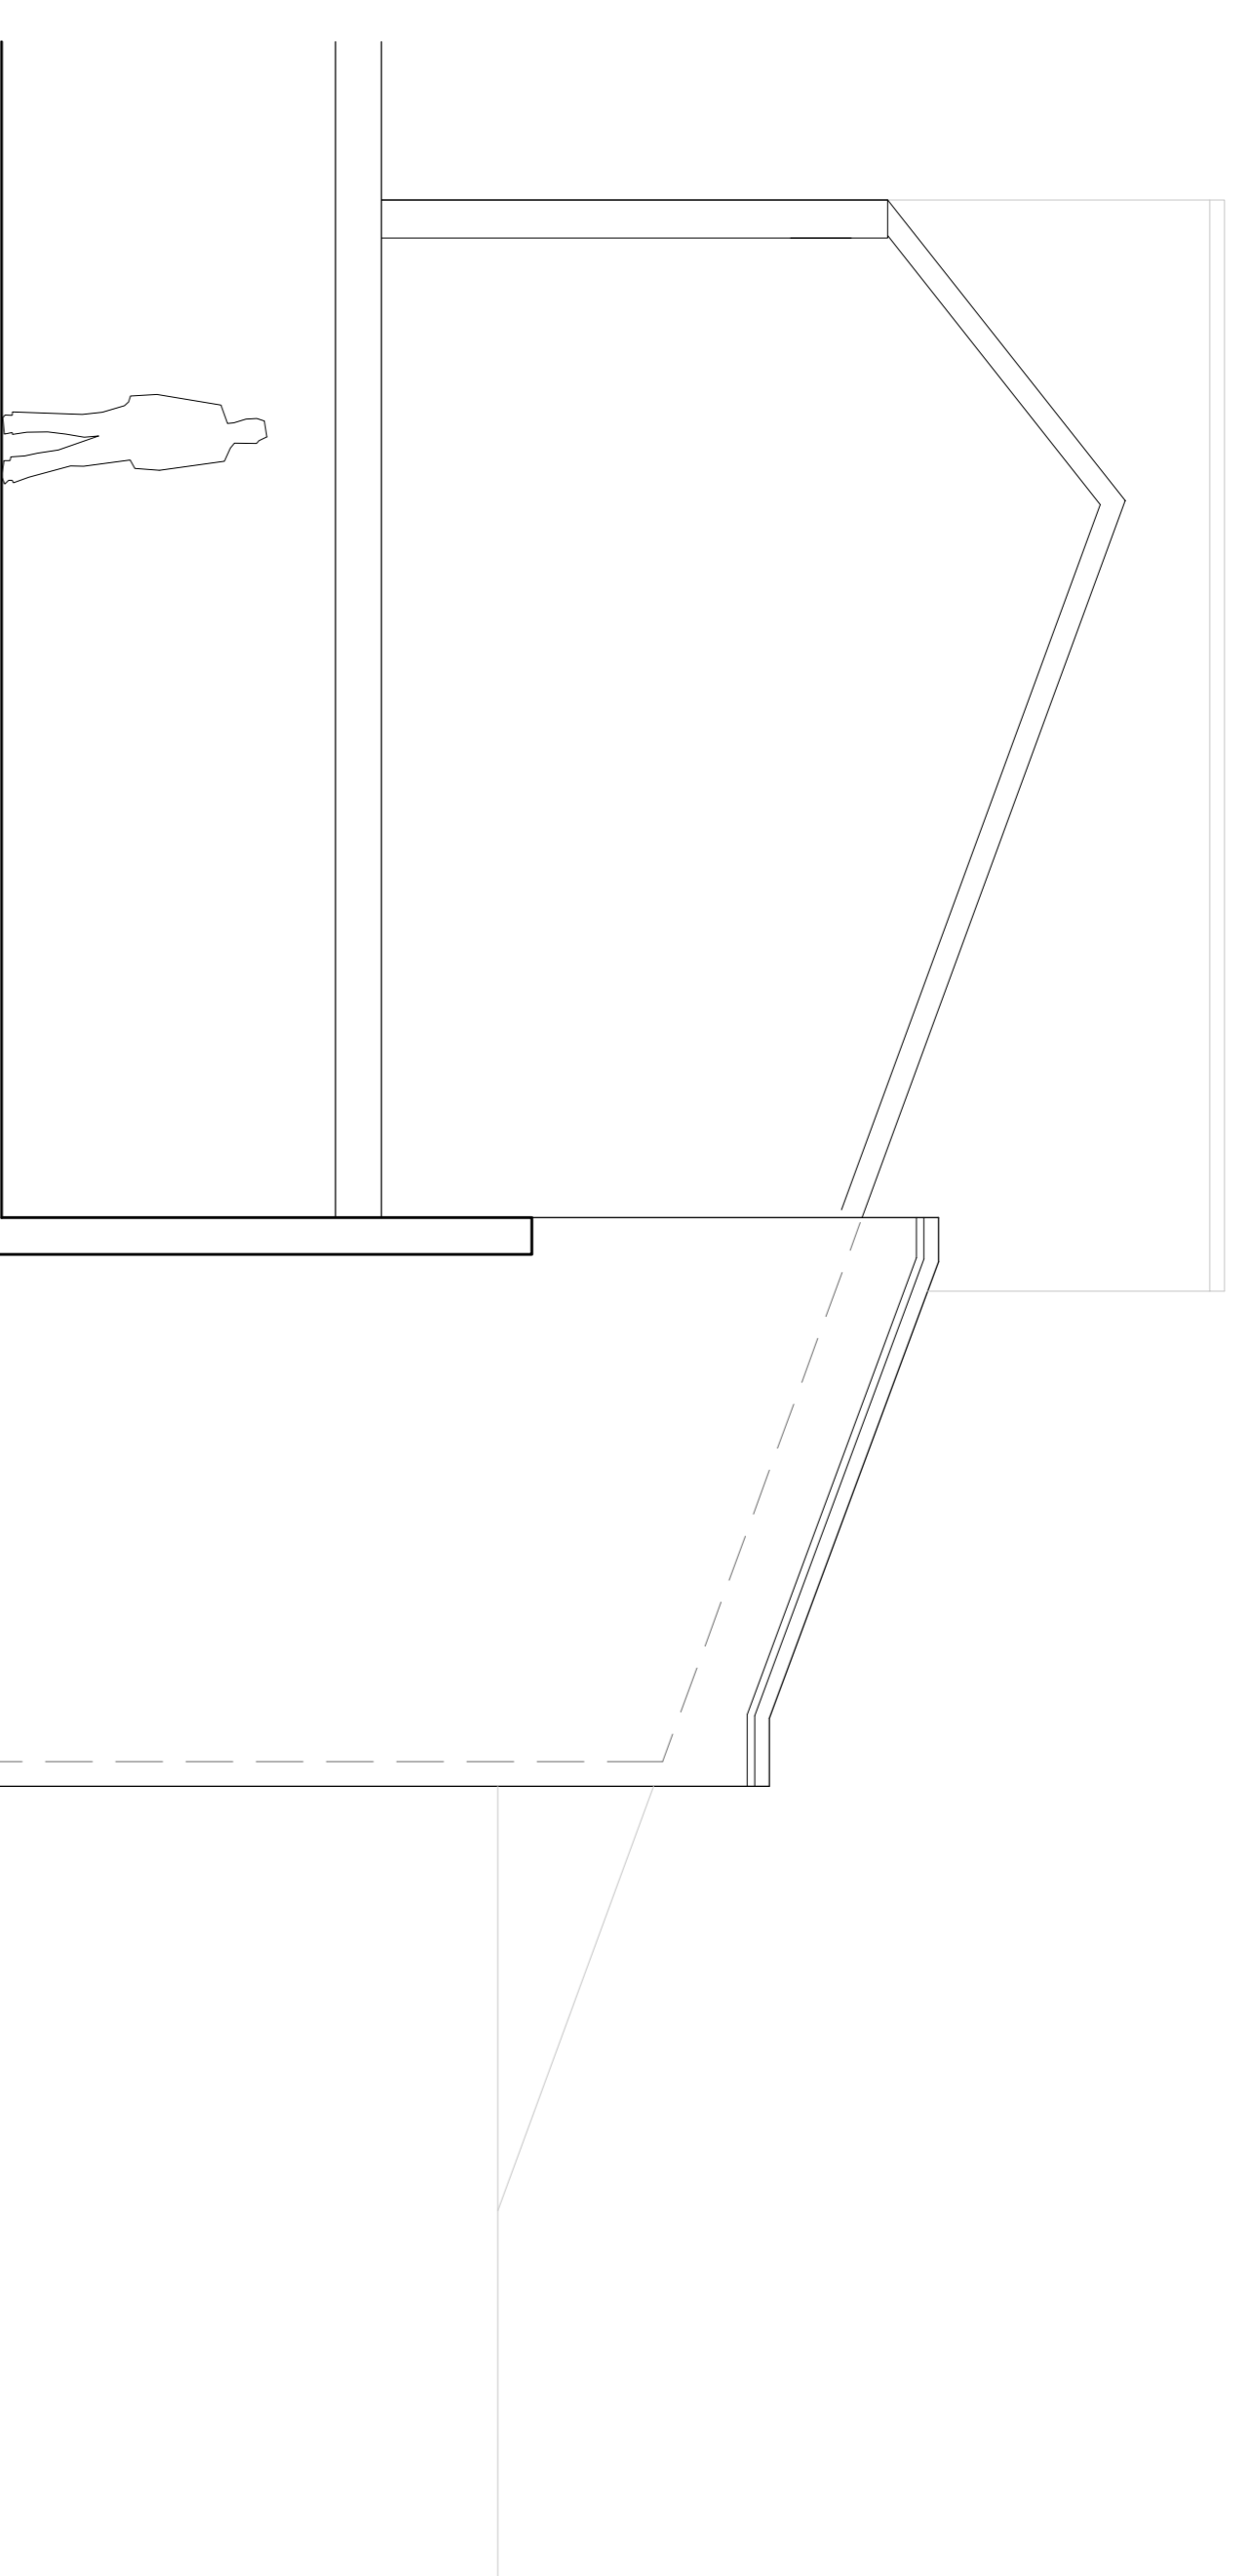


EXISTING SIDE (EAST) ELEVATION

Section through building on Great Ormond St

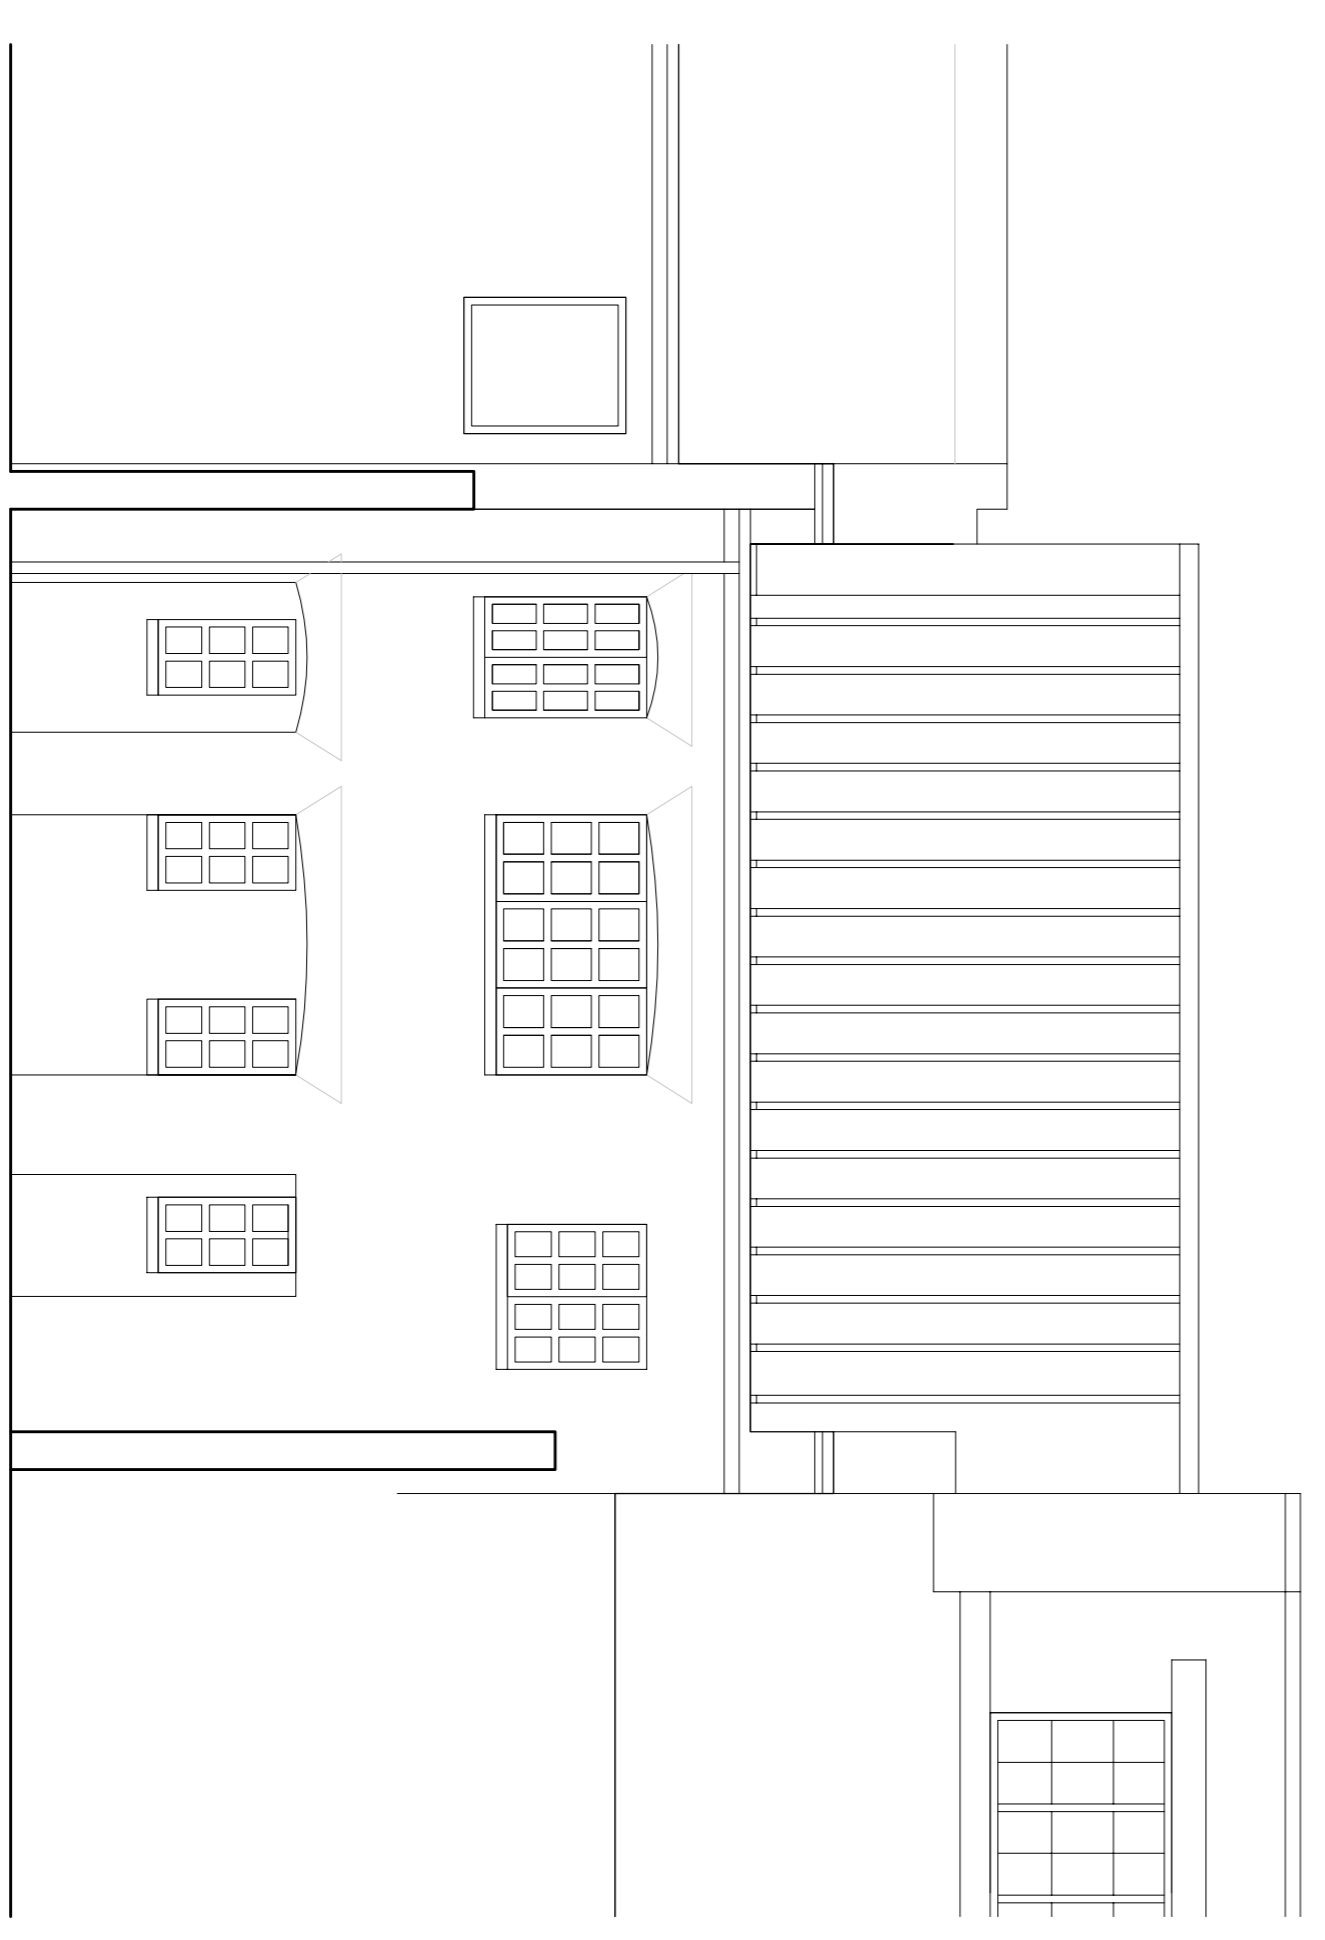

EXISTING REAR (NORTH) ELEVATION

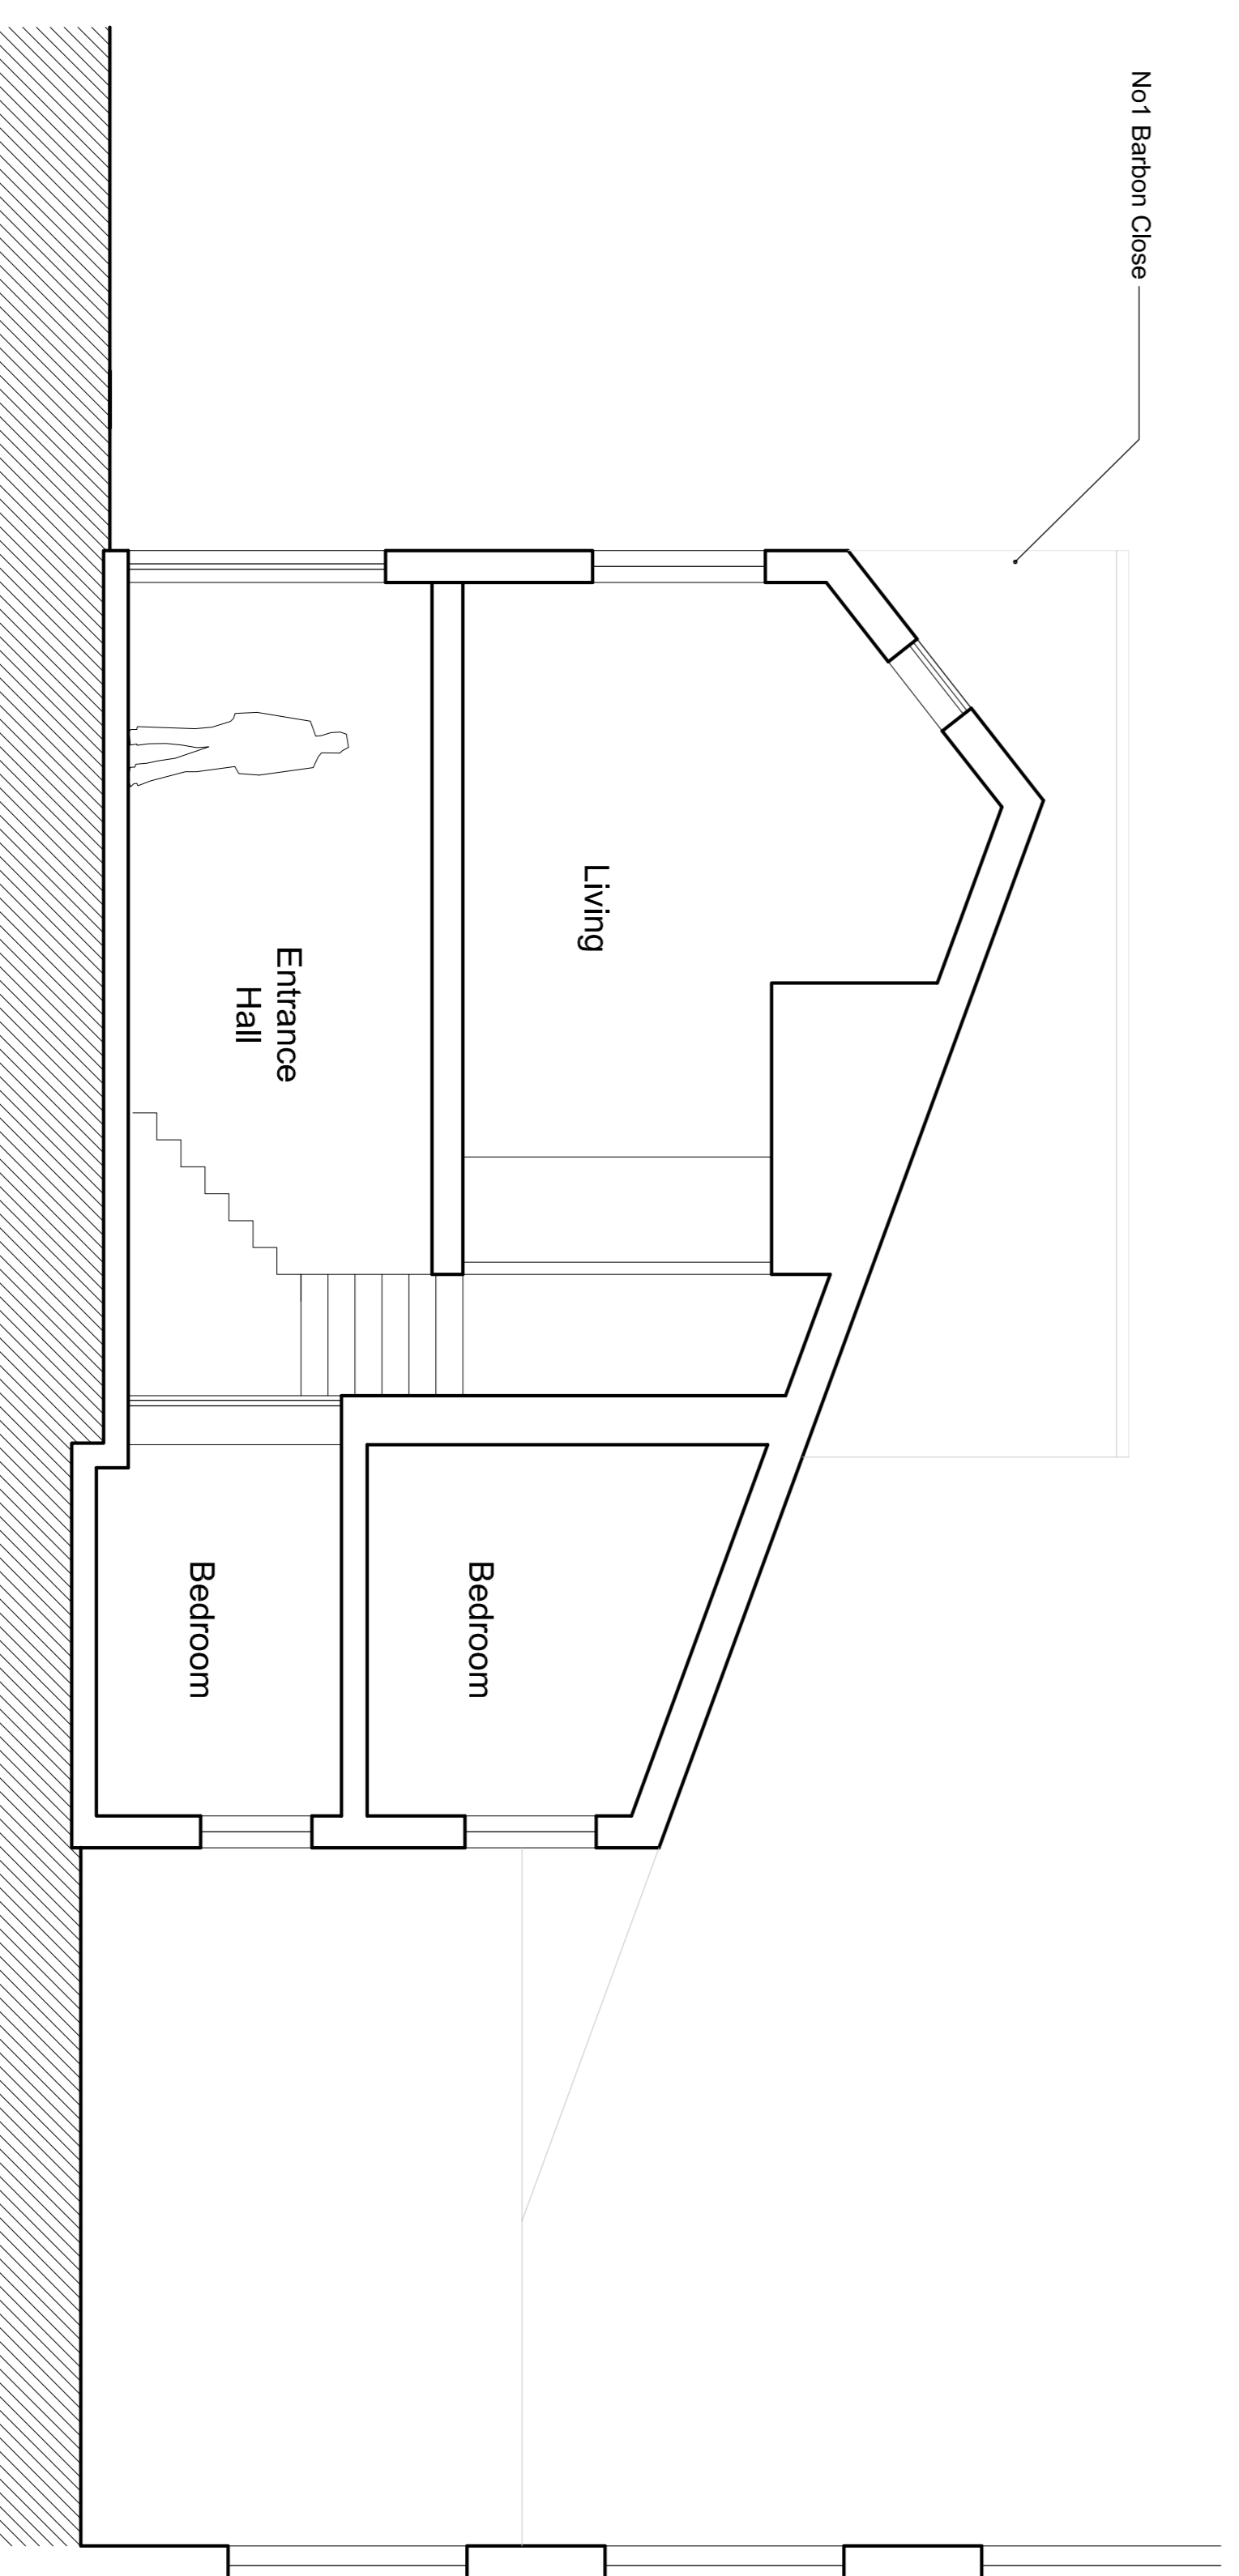

EXISTING SECTION A-A

