
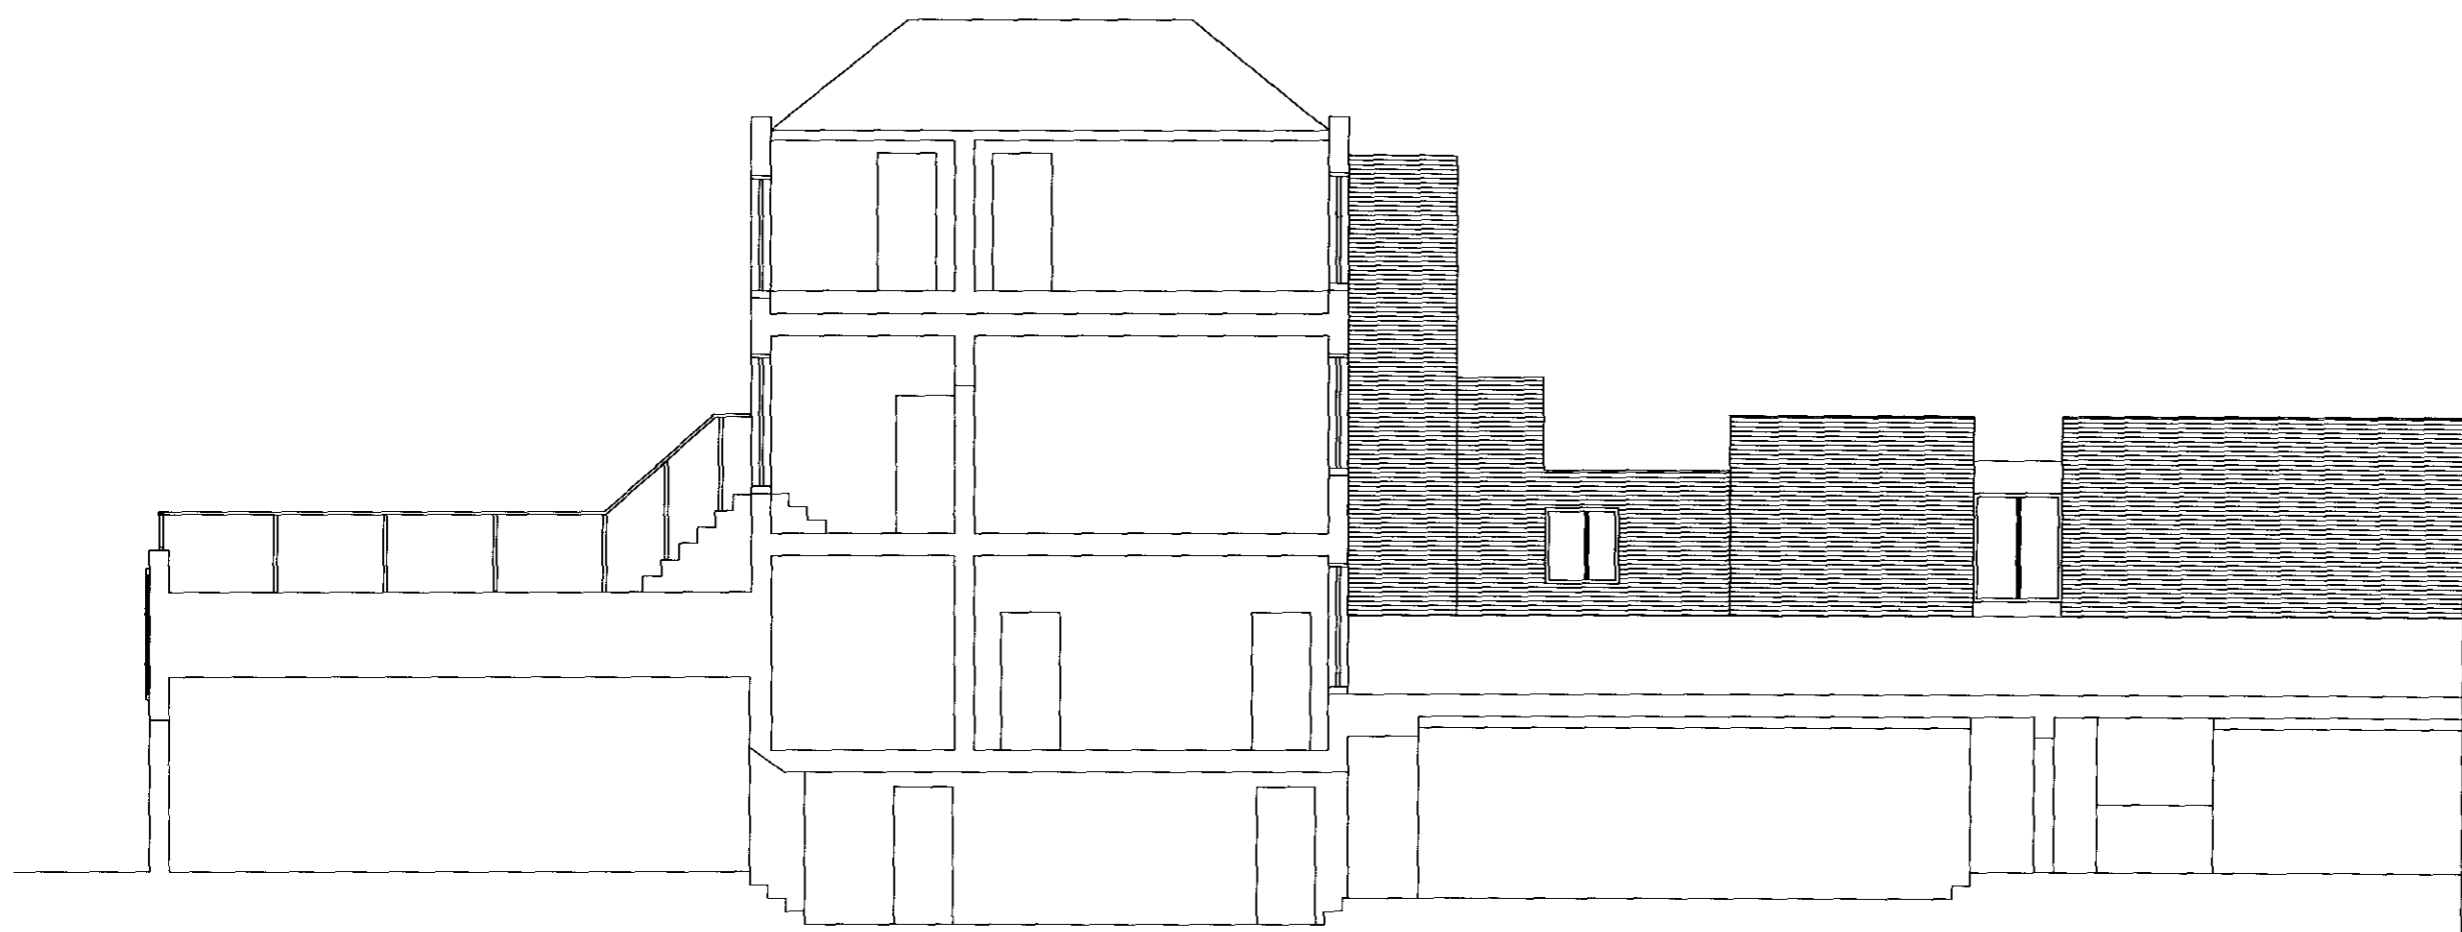



|       |   |
|-------|---|
| SK108 | <p>NORTH</p>  <p>Note: all plans are orientated due north unless otherwise stated</p> |
|-------|---|



RECEIVED 19 NOV 2010

|  |       |               |
|--|-------|---------------|
| Rev  | Notes | Date          |
| Drawn  | JB    | Chk JB        |
|  |       | Date 25.08.10 |
| DO NOT SCALE THE DRAWING, ALL DIMENSIONS MUST BE CHECKED ON SITE. JNB DESIGN ARE TO BE INFORMED OF ANY DISCREPANCIES PRIOR TO CONSTRUCTION. THE DRAWING AND ANY OF THE DETAILS THEREIN REMAIN THE COPYRIGHT OF JNB DESIGN. |       |               |
| <input type="checkbox"/> Legal <input checked="" type="checkbox"/> Planning <input type="checkbox"/> Tender <input type="checkbox"/> Construction <input type="checkbox"/> As-built  |       |               |
| <br><b>JNB DESIGN</b>   |       |               |
| <b>Contact</b><br>JNB Design, Ringley House,<br>349 Royal College Street, NW1 9QS<br>info@jnbdesign.co.uk, www.jnbdesign.co.uk   |       |               |
| <b>Client</b><br>MIKE & TARA KENNEY  |       |               |
| <b>Project</b><br>56 CHALK FARM ROAD<br>LONDON, NW1 8AN  |       |               |
| <b>Drawing Title</b><br>EXISTING SECTION AA  |       |               |
| Drawing no.  | Size  | Scale         |
| 109/SK108  | A3    | 1:100         |