


**PROPOSED
Section AA @1:100**

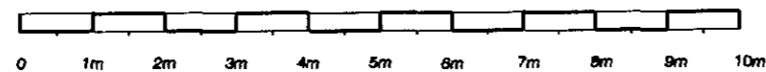

NOTES

1. This drawing is copyright of Studio V Architects Ltd
2. Figured dimensions for construction purposes only
3. Drawing is scaleable for planning purposes
4. Contractor to check all dimensions on site & report any discrepancies to architect

rev.	date	dm	aud
PLANNING			

studio V Architects

224 west hendon broadway
hendon
london nw9 7ed
T: 020 8203 9072
F: 020 8203 8210

website: www.studioVarchitects.co.uk
e-mail: info@studioVarchitects.co.uk

project 139-147 CAMDEN ROAD LONDON NW1	drawn CL	audited KV	scale 1:100 @ A3	date NOV 10
drawing title PROPOSED SECTION	job no. 1014	drawing no. PL18	rev	

FILE: XREF: