


NOTES:

All dimensions are approximate to +/-100mm

Only existing dimensions shown on this drawing


Garth McWilliam BSc Hons. PGDip. LLI.			
GREENGARTH DESIGN LIMITED			
Garden Design - Landscape Architecture - Environment Planning			
Project: 141-153 Drummond Street			
Drawing Title: Existing Layout			
Dwg #: 02	Scale: 1:100@A3	Drawn By: GM	Job No: GD-PA001
Date: 10/11/10	Cad ref: C:\Libraries\Career\Greengarth Design\Contracts\141-153 Drummond Street\GD-PA001-02 Ex. Layout.dwg		

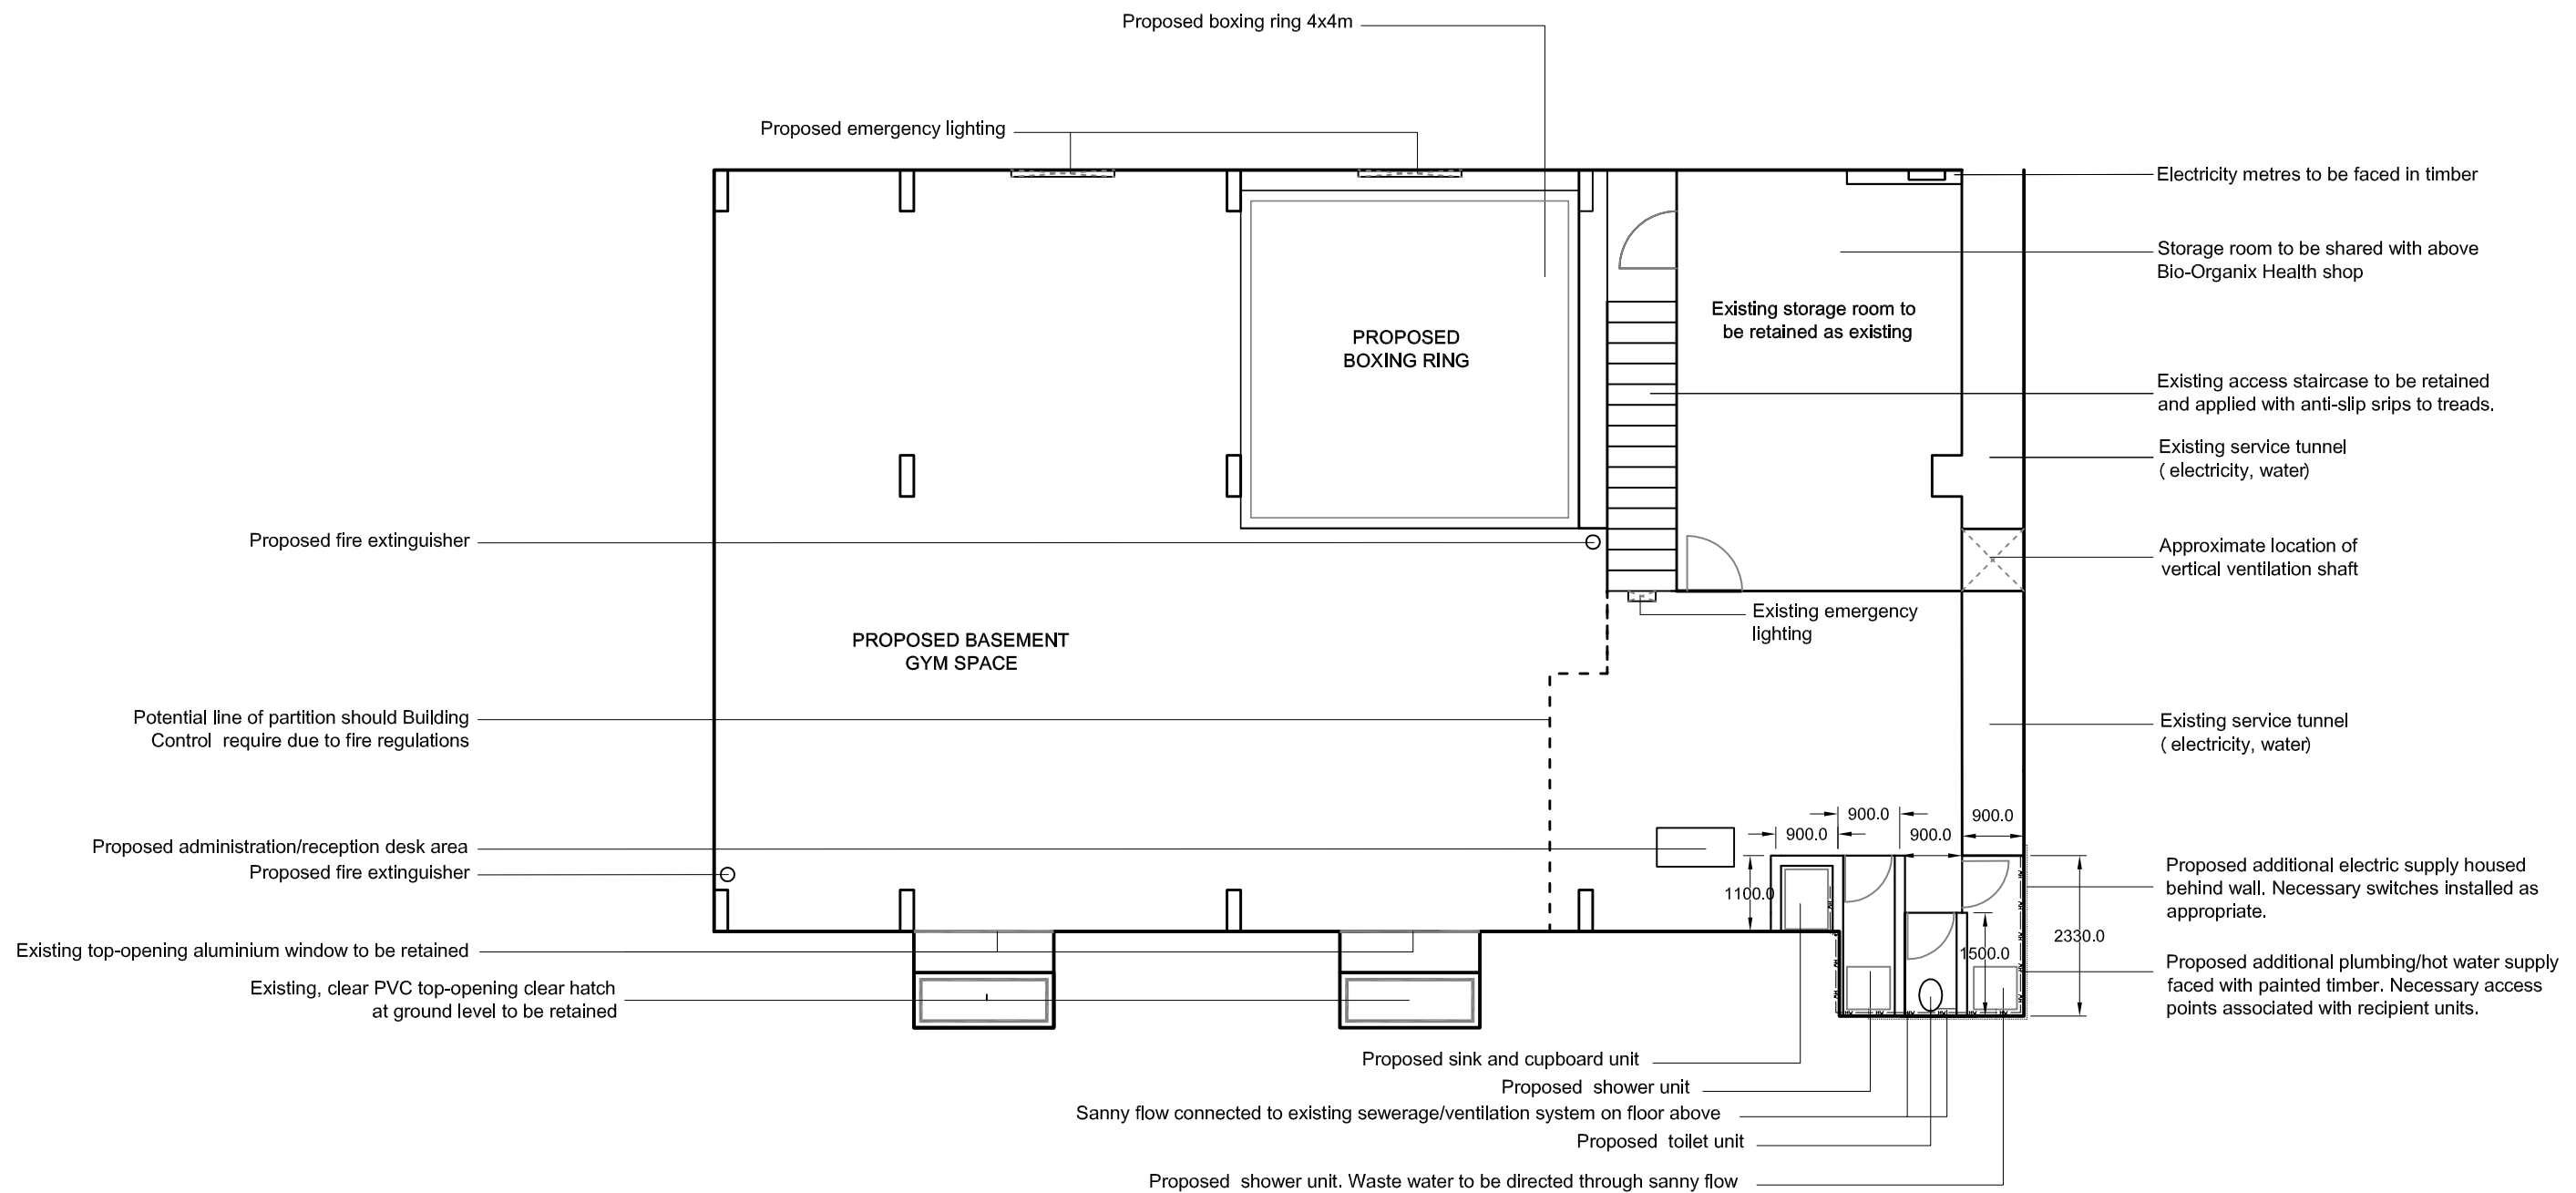

NOTES:

All dimensions are approximate to +/-100mm

Only proposed dimensions shown on this drawing

Garth McWilliam BSc Hons. PGDip. LLI.			
GREENGARTH DESIGN LIMITED			
Garden Design - Landscape Architecture - Environmental Planning			
Project: 141-153 Drummond Street			
Drawing Title: Proposed Layout			
Dwg #: 03	Scale: 1:100@A3	Drawn By: GM	Job No: GD-PA001
Date: 01/1110	Cad ref: C:\Libraries\Career\Greengarth Design\Contracts\ 141-153 Drummond Street\GD-PA001-03 Prop. Layout.dwg		