
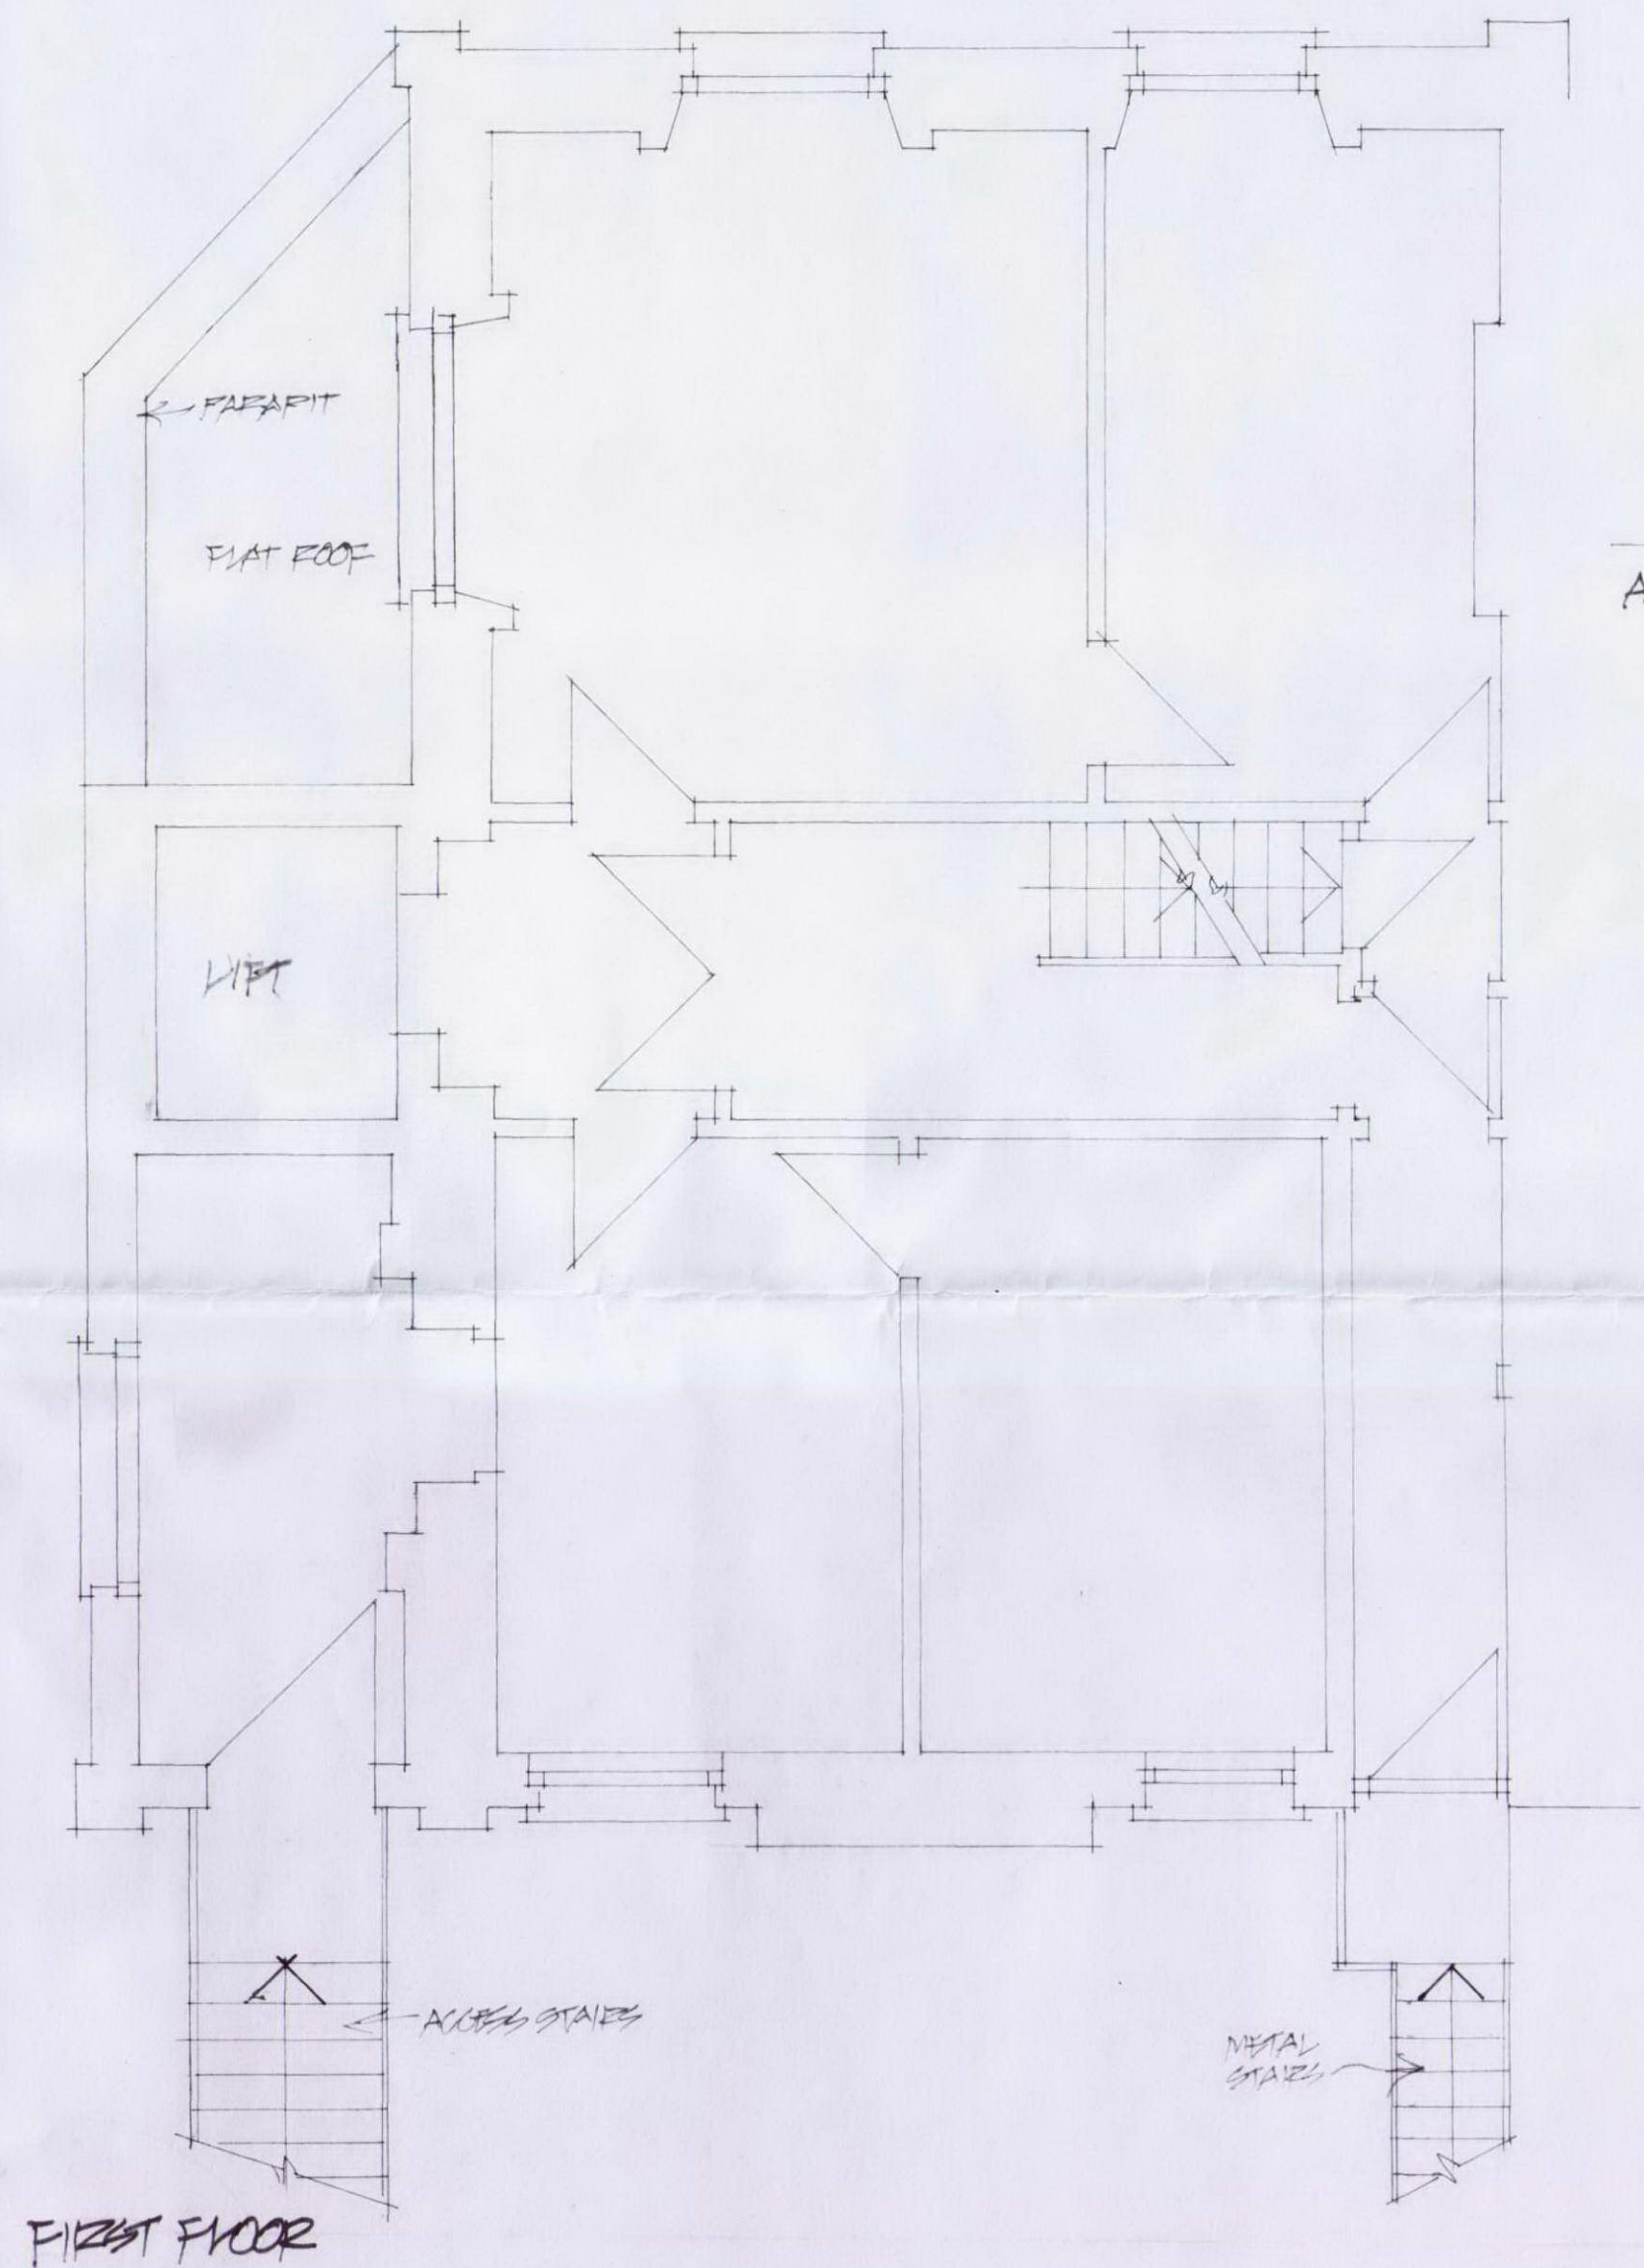


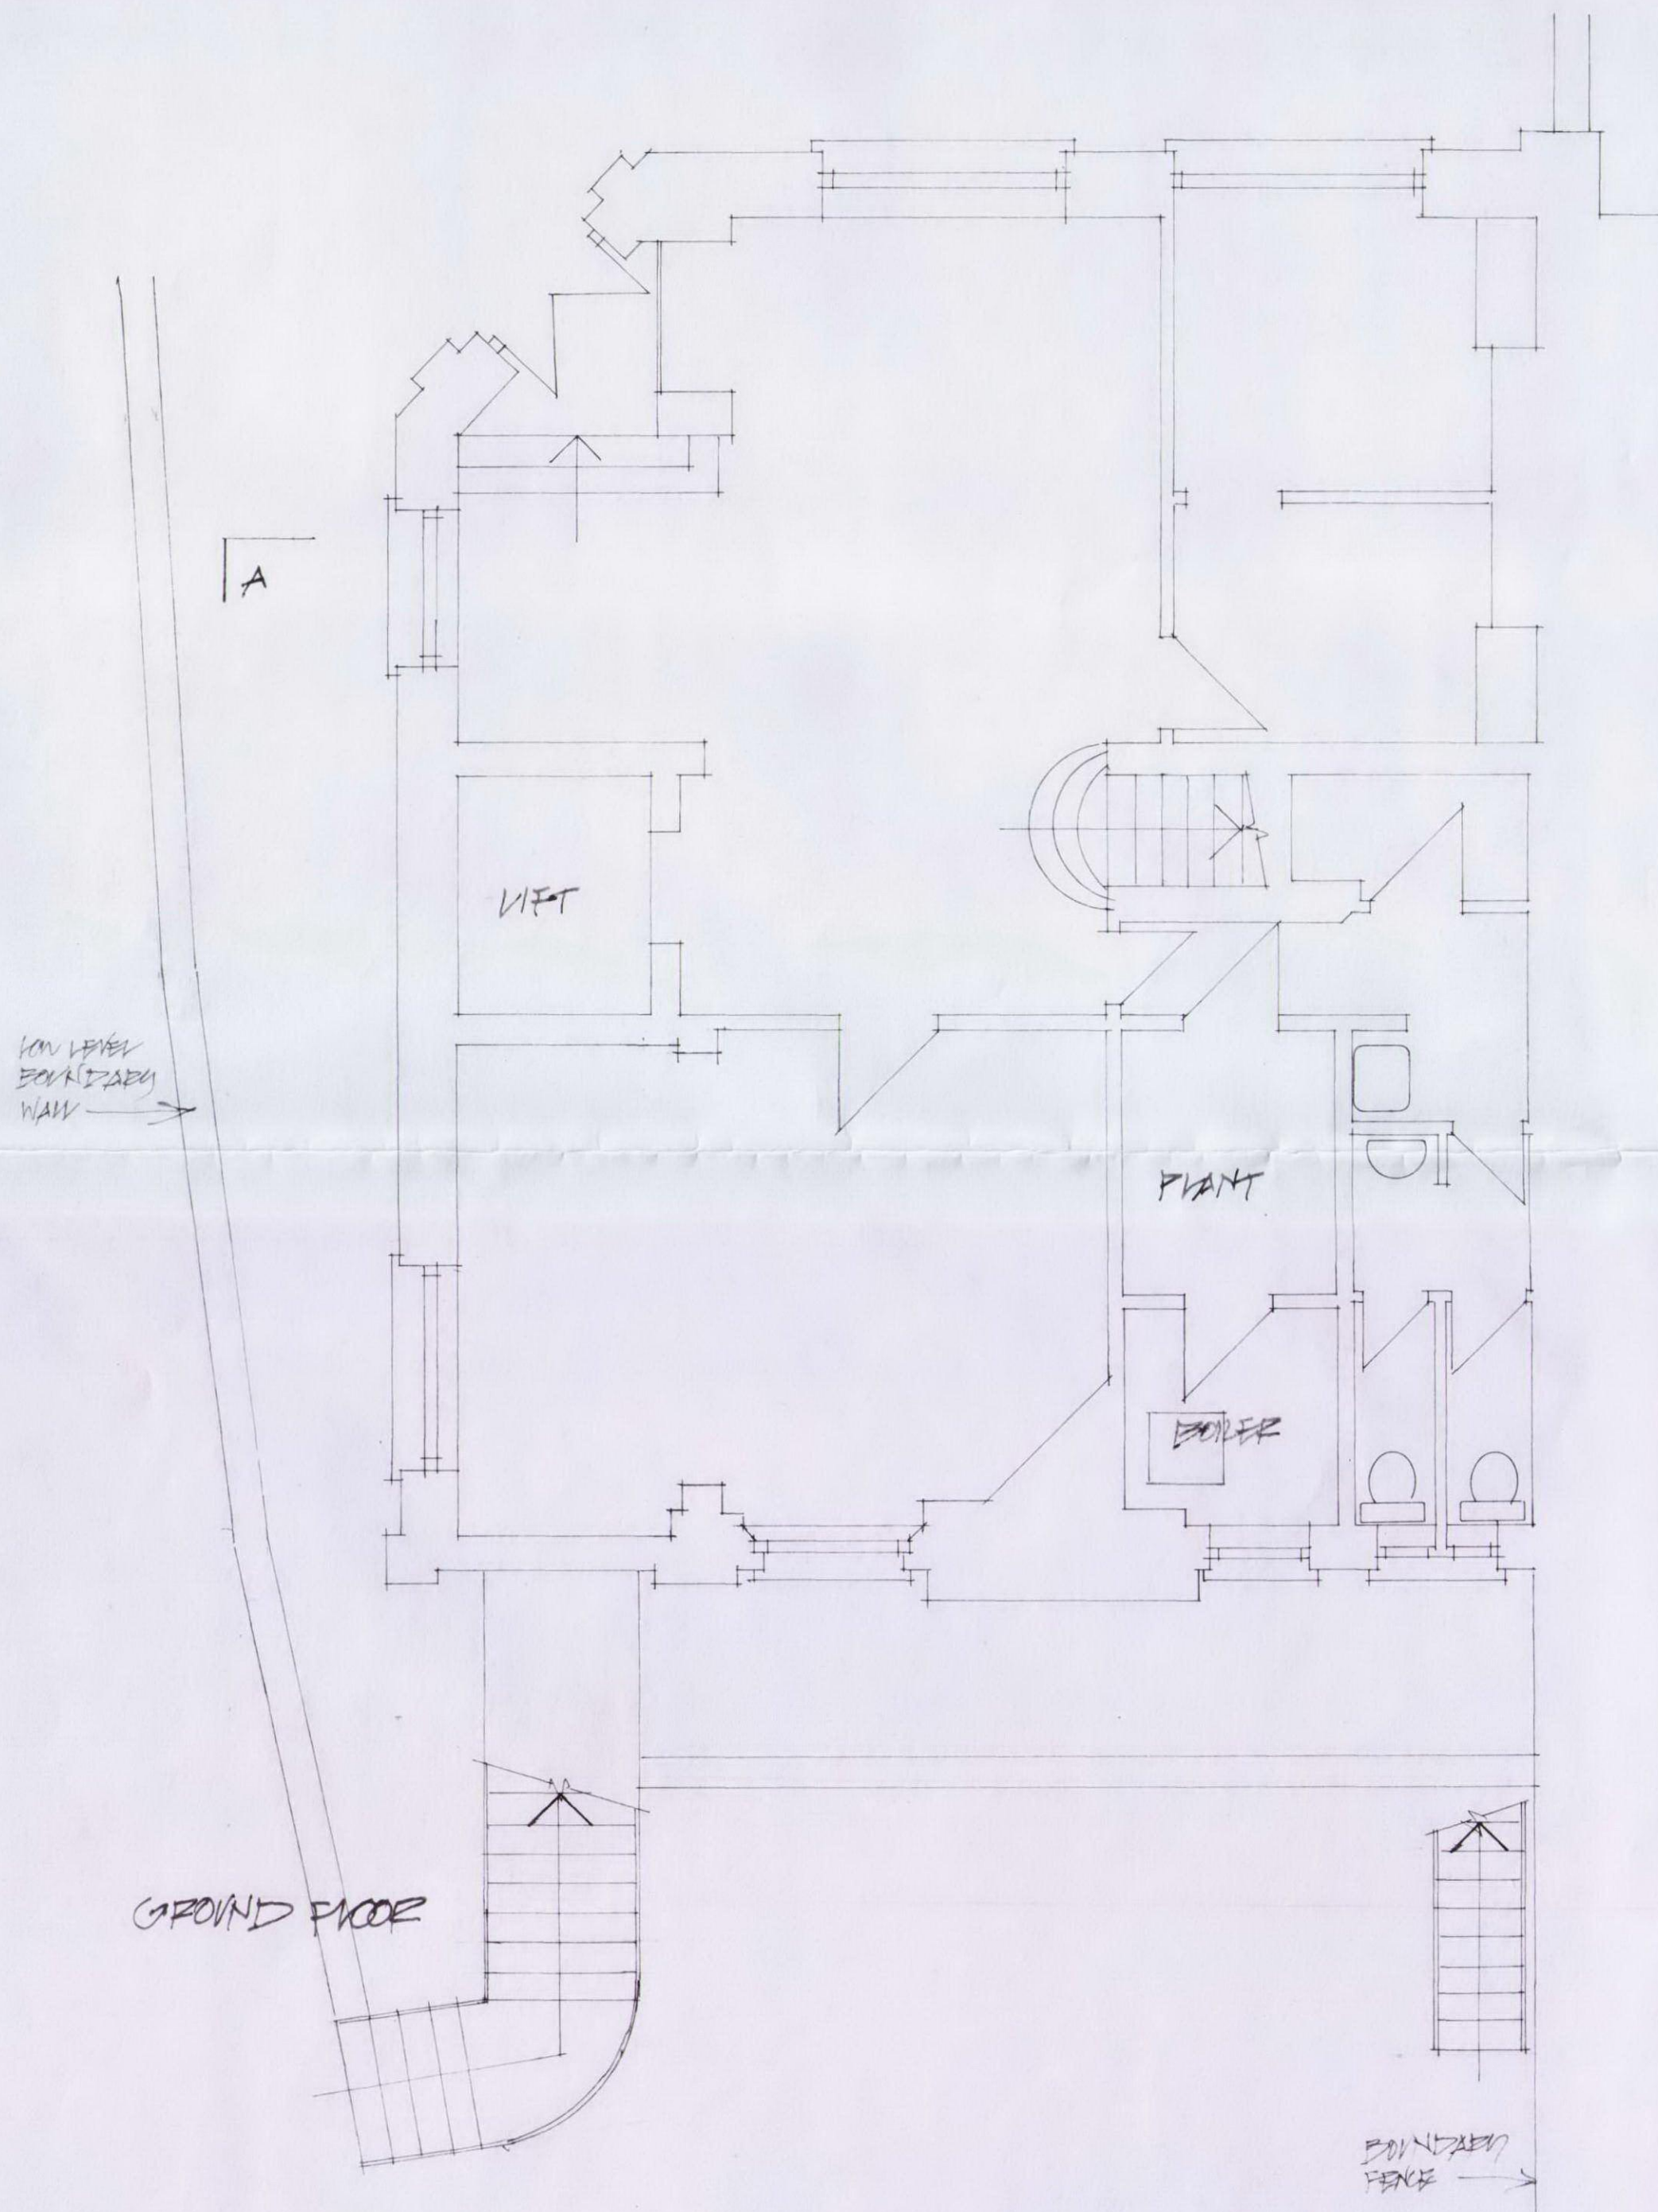

29 OCT 2010

ADIAL BUILDING DESIGNS LTD
201 PALMERSTON ROAD
BONES PARK
LONDON N22 8QS
TEL / FAX 020 8888 1398

PROJECT
14-15 COLLEGE CRESCENT,
SAINES COTTAGE, LONDON NW3 5LL
DRAWING
GROUND + 1ST FLOORS - AS EXISTING

SCALE 1:50	DATE OCT 10
DENS NO D1025/1	