



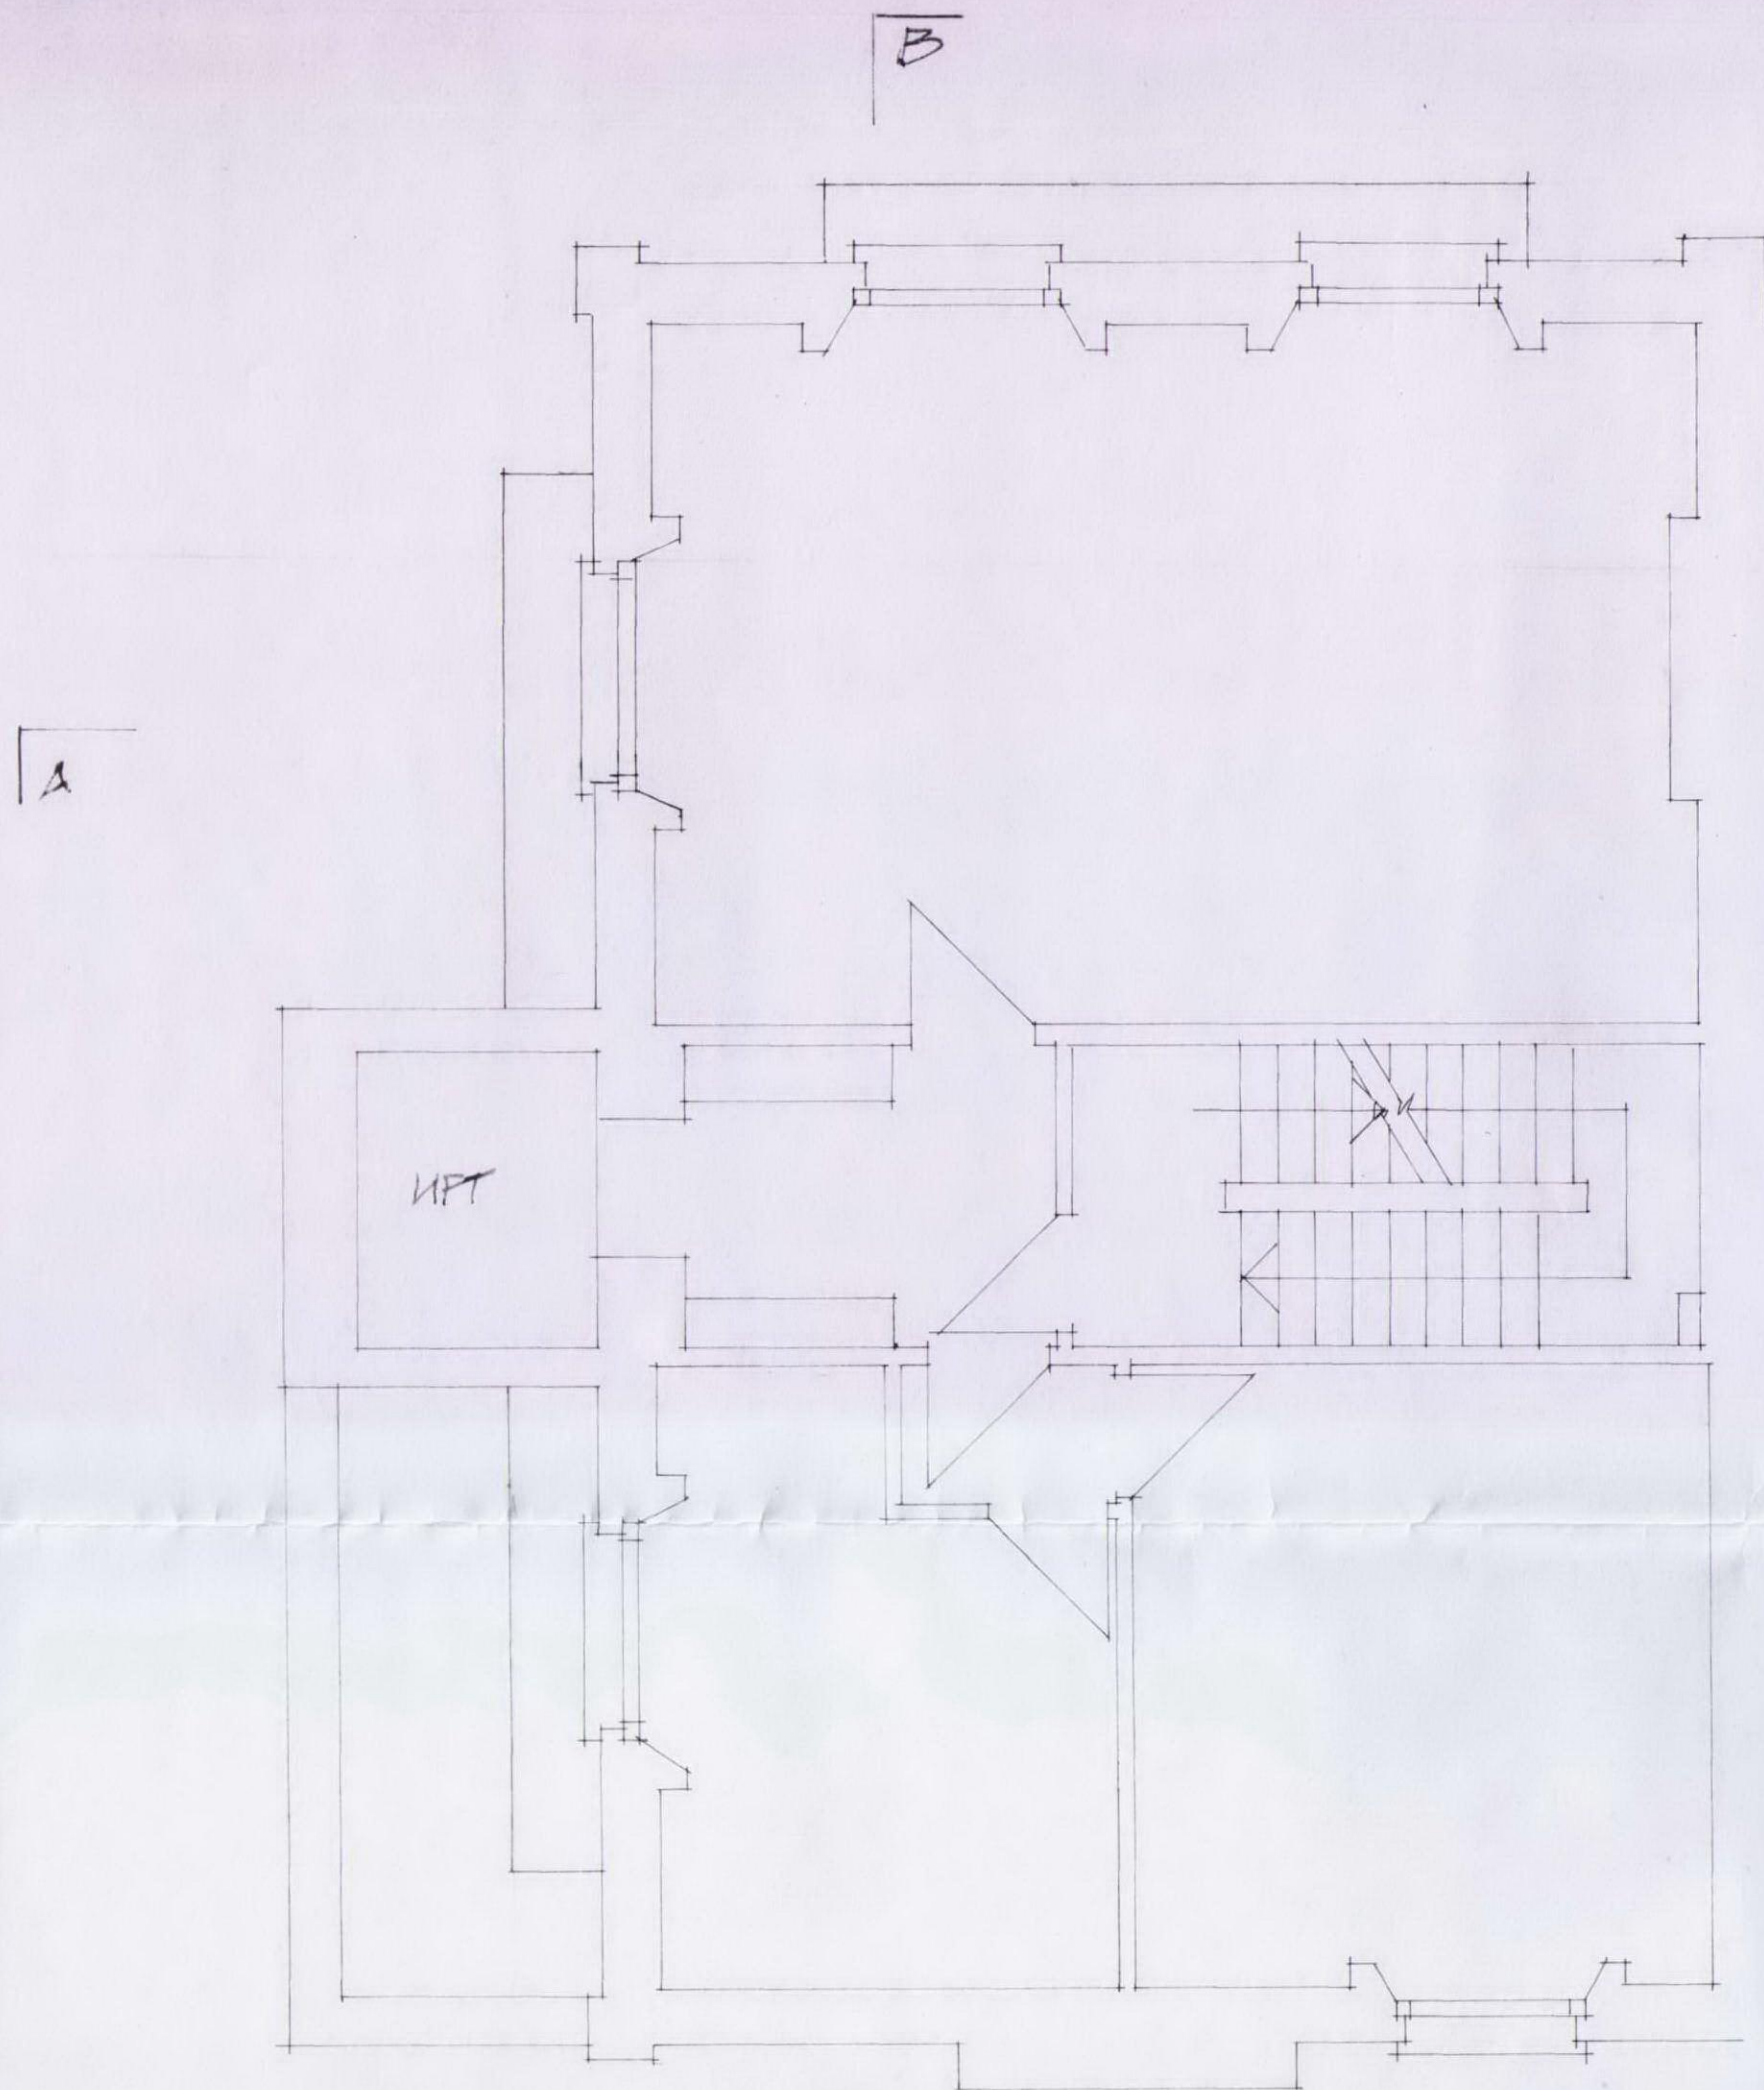

SECOND FLOOR

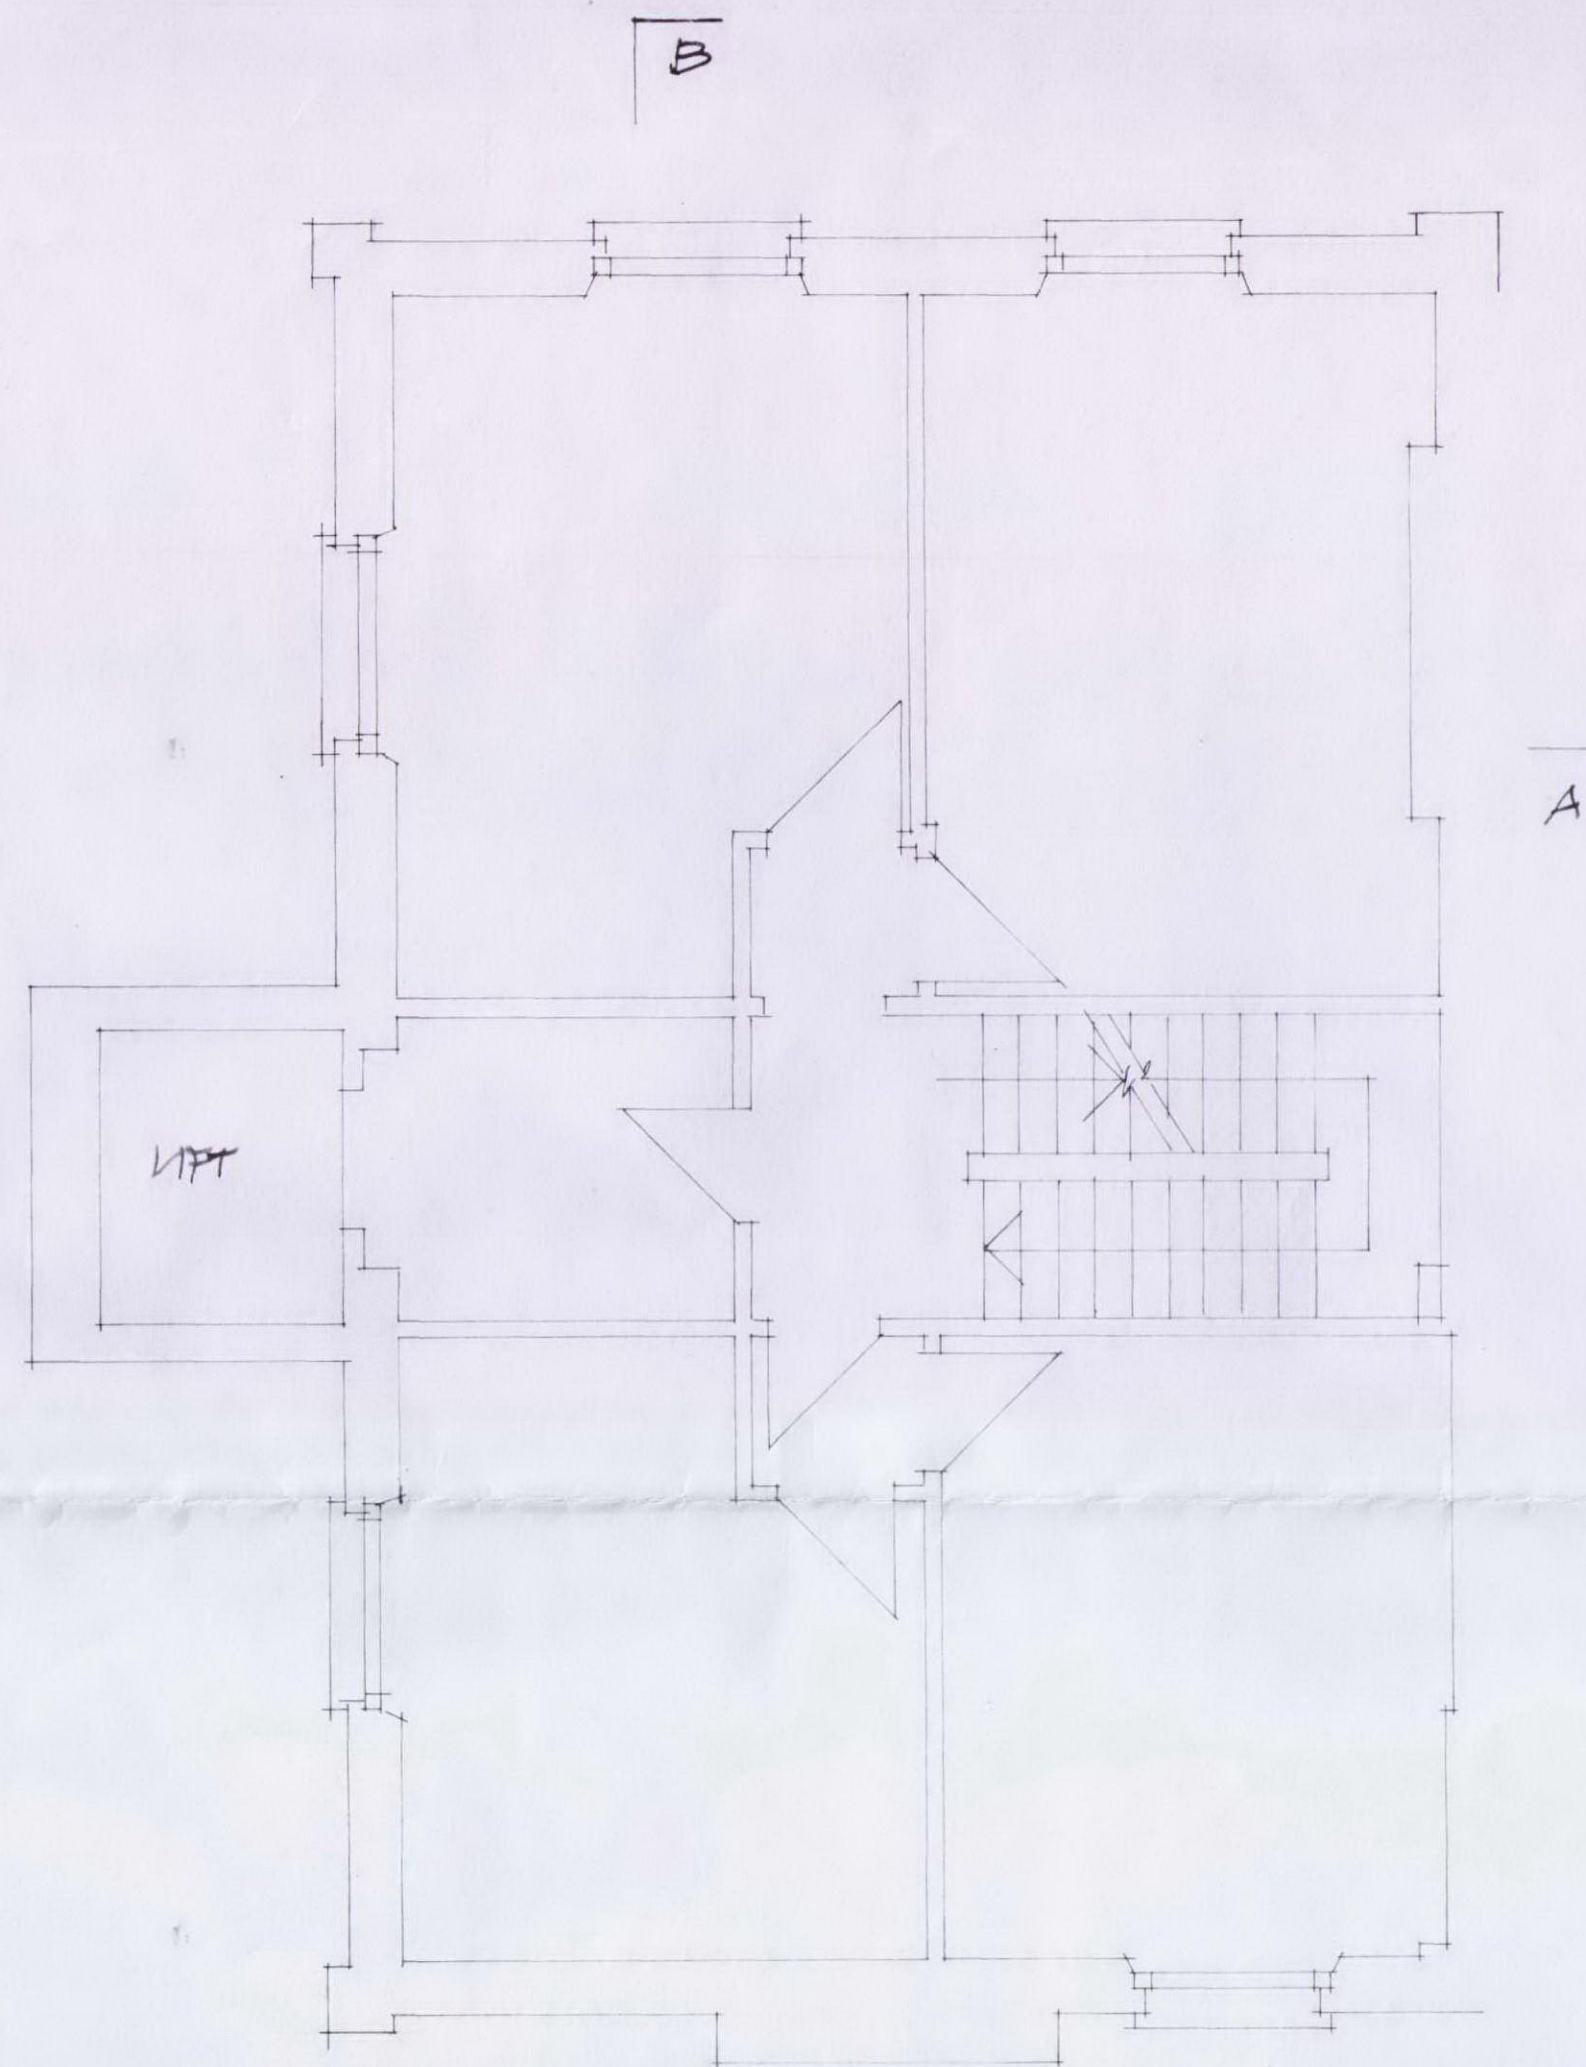

THIRD FLOOR

RECEIVED
29 OCT 2010

DUAL BUILDING DESIGNS LTD 21 PALMERSTON ROAD BOWES PARK LONDON NW2 8PB TEL/FAX 020 8000 1338	PROJECT 14-15 COLLEGE CRESCENT SWISS COTTAGE, LONDON NW3 5LL	SCALE 1:50	DATE OCT 10
	DRAWING 2ND + 3RD FLOORS - AS EXISTING	DRAWING NO D1025/2	