


A


B

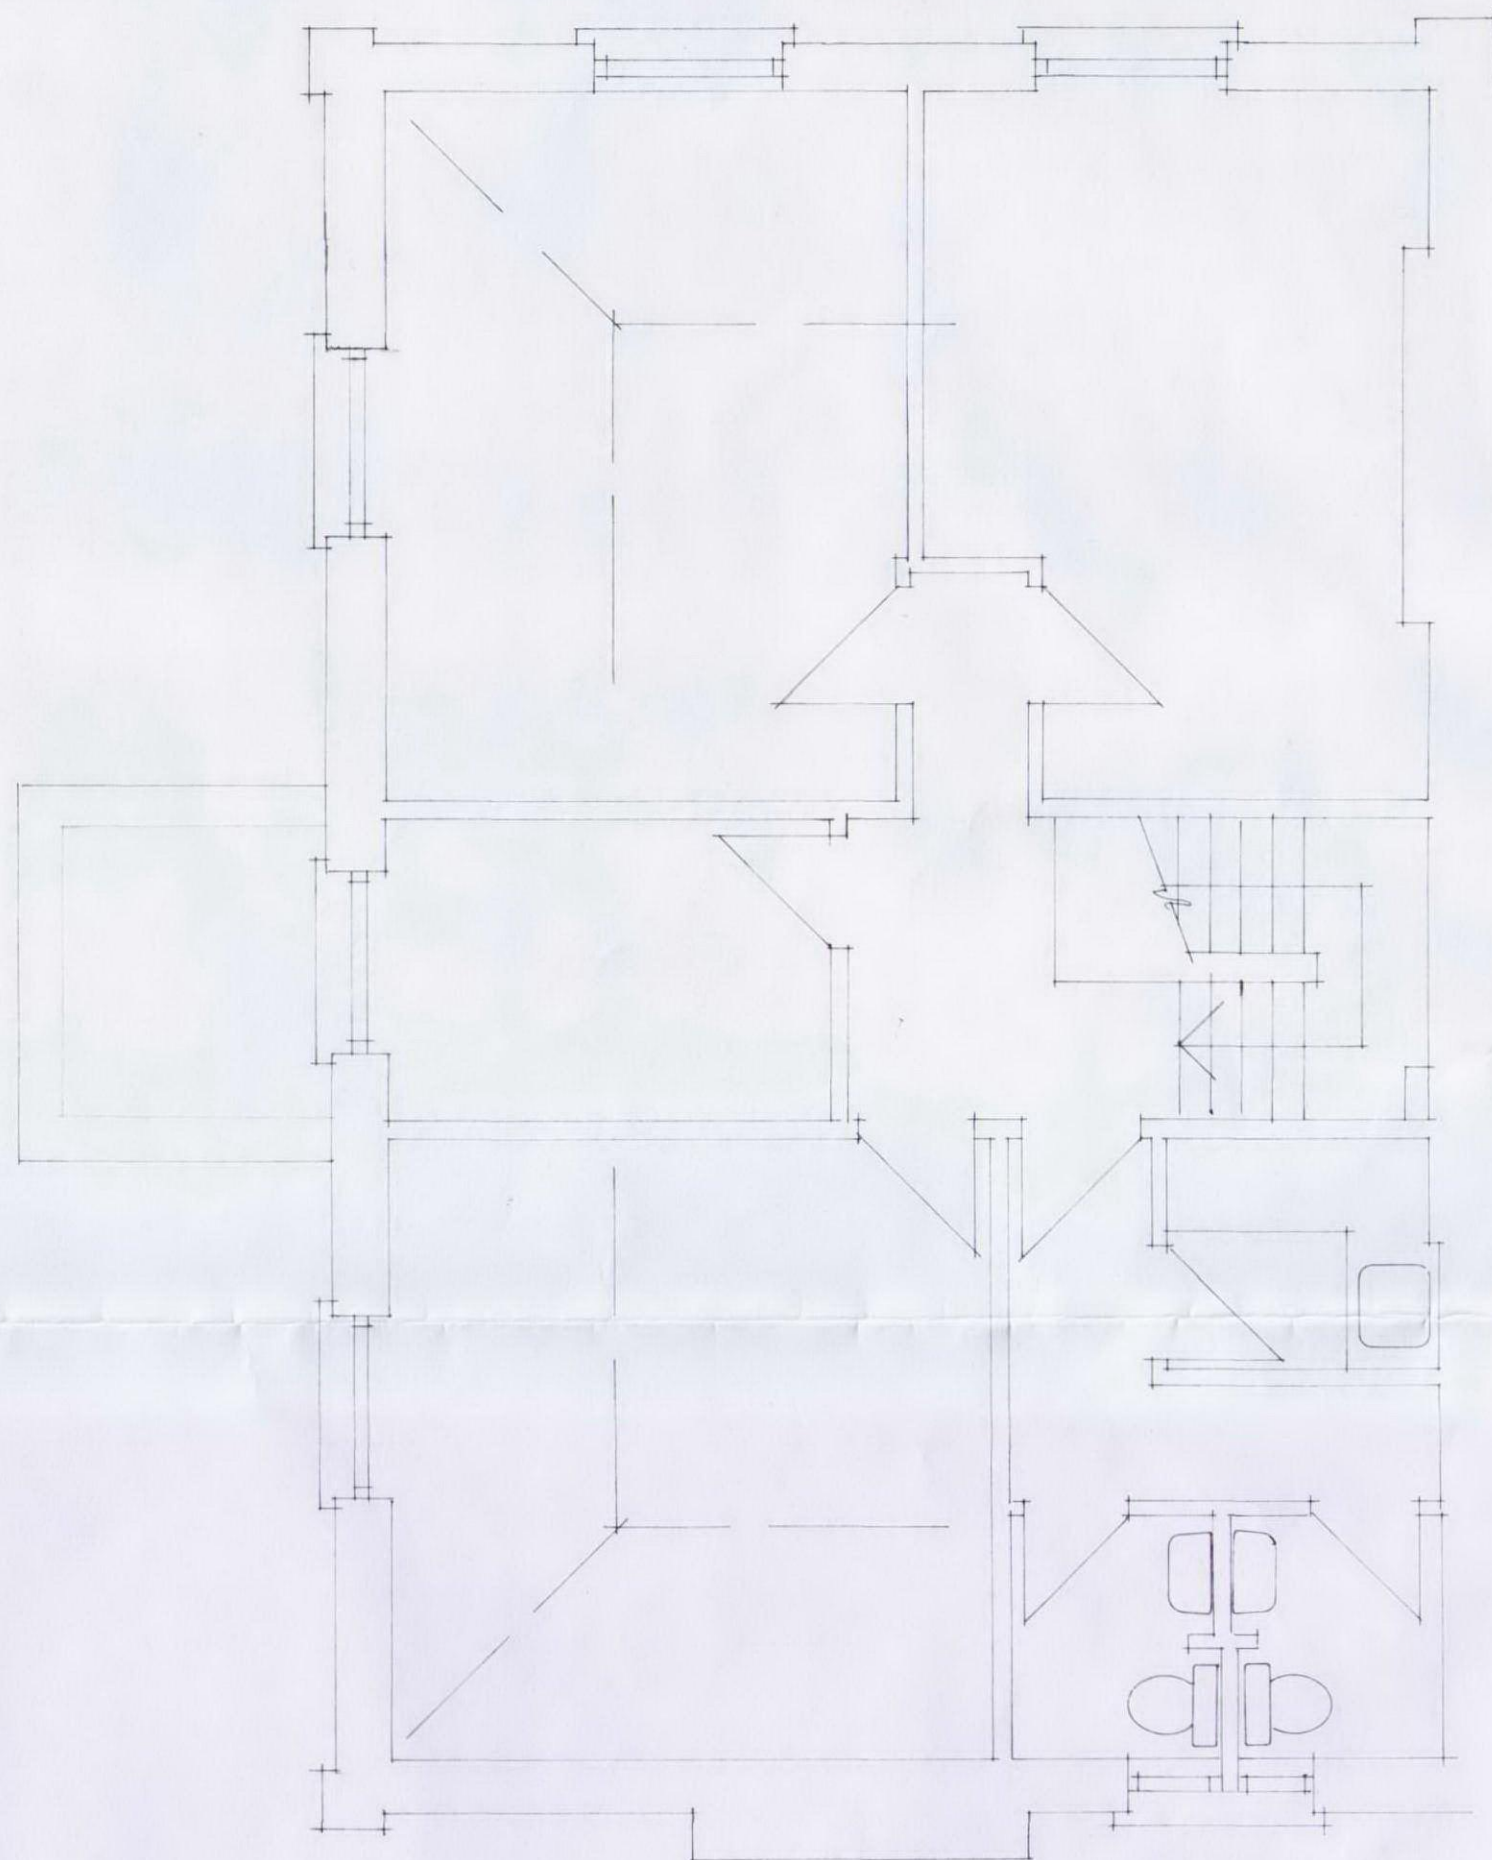

FOURTH FLOOR

B

B

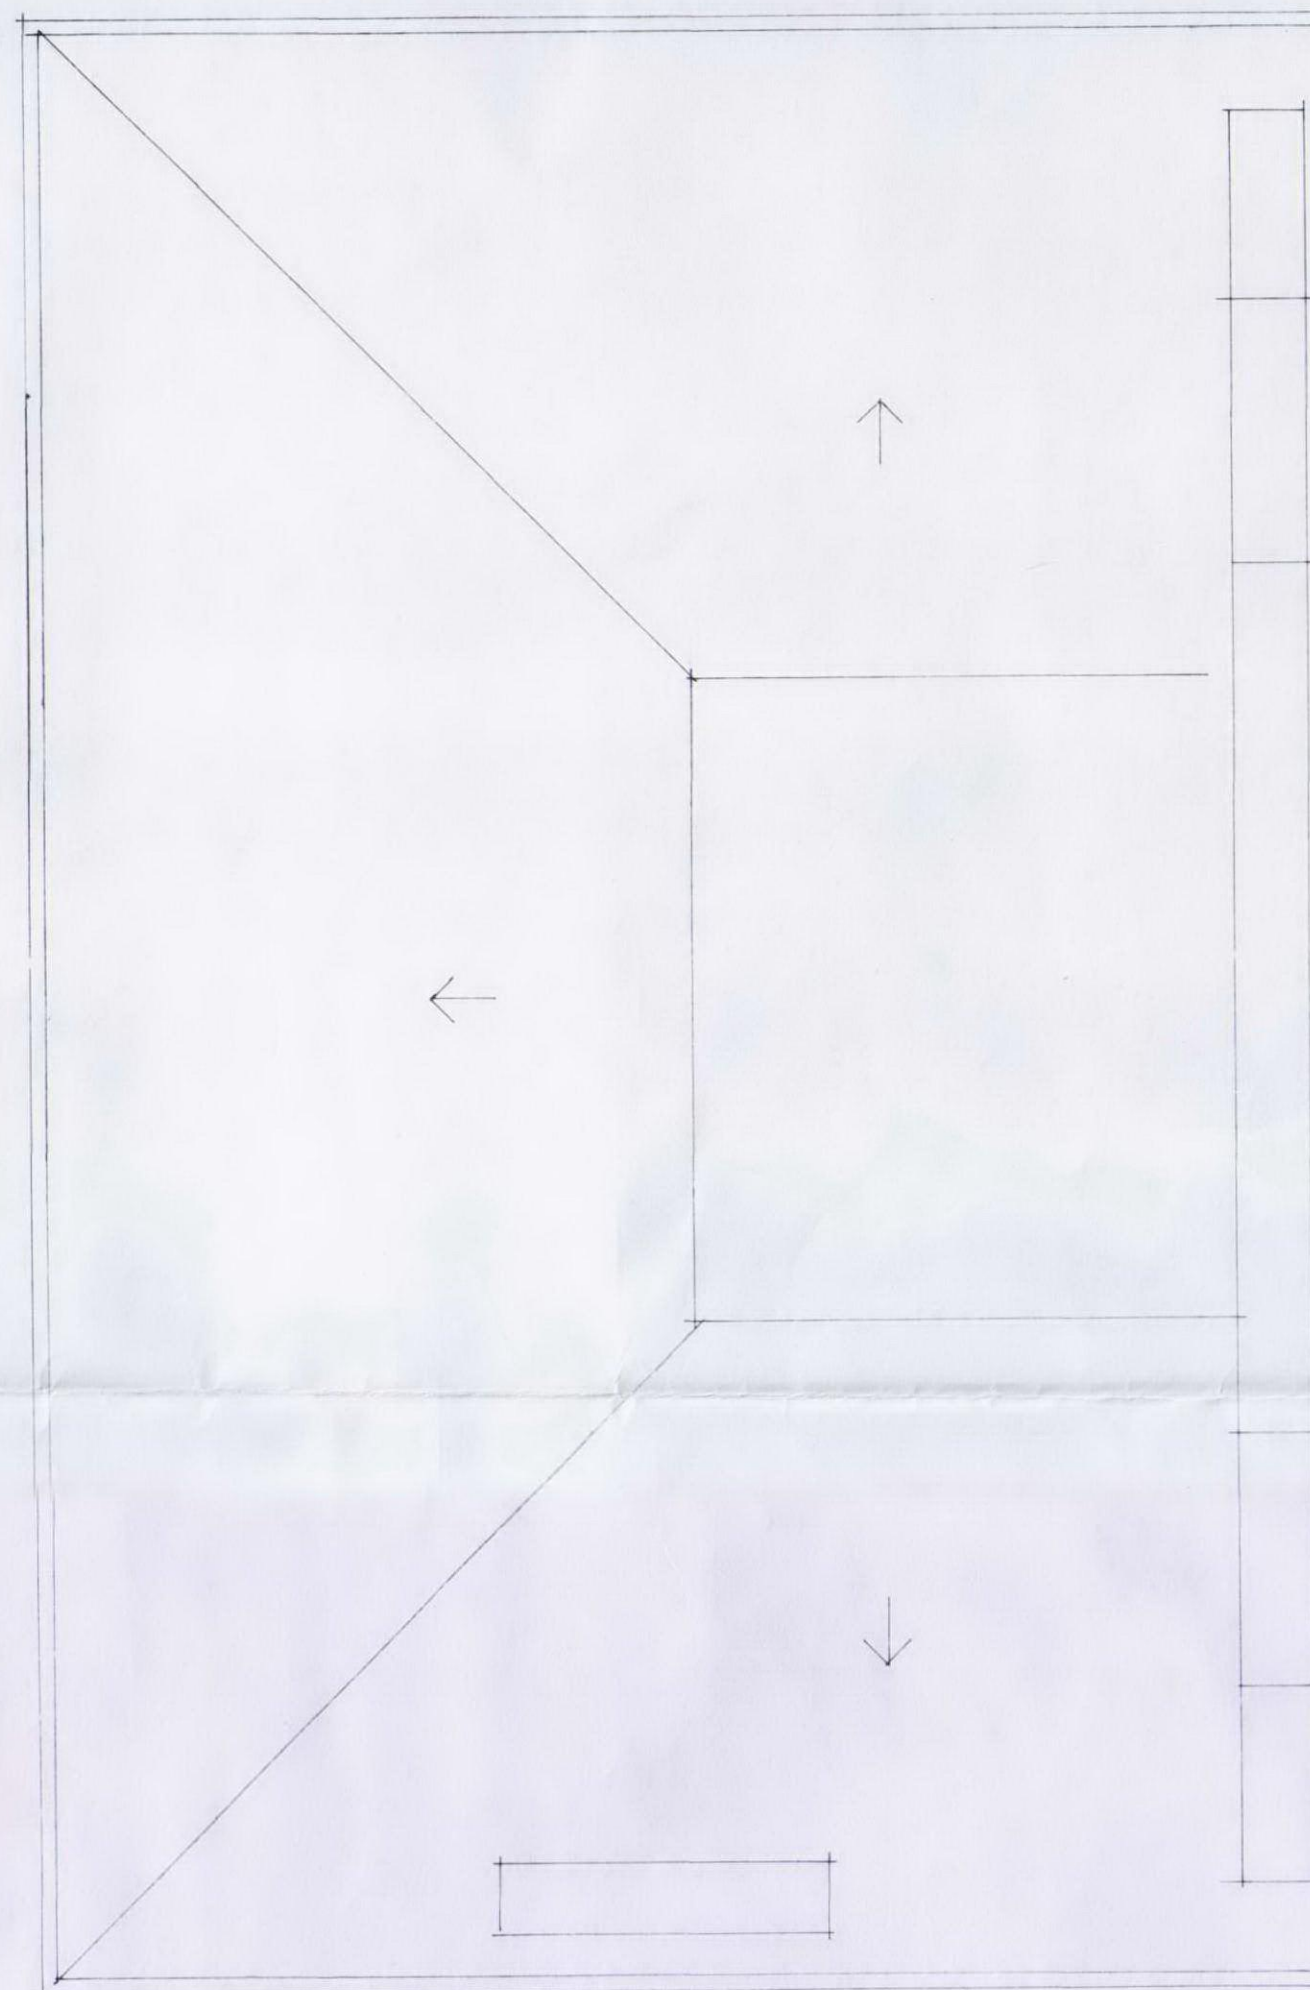

ROOF

B

29 OCT 2010

DVAL BUILDING DESIGNS LTD
91 PALMERSTON ROAD
BONNIE PARK
LONDON N22 8PS
TEL/FAX 020 8008 1336

PROJECT
14-15 COLLEGE CRESCENT,
SWISS COTTAGE, LONDON NW3 5LL
DRAWING
4TH FLOOR + ROOF - AS EXISTING

SCALE
1:50

DATE
OCT '10

DRAWING NO

D1023/3