



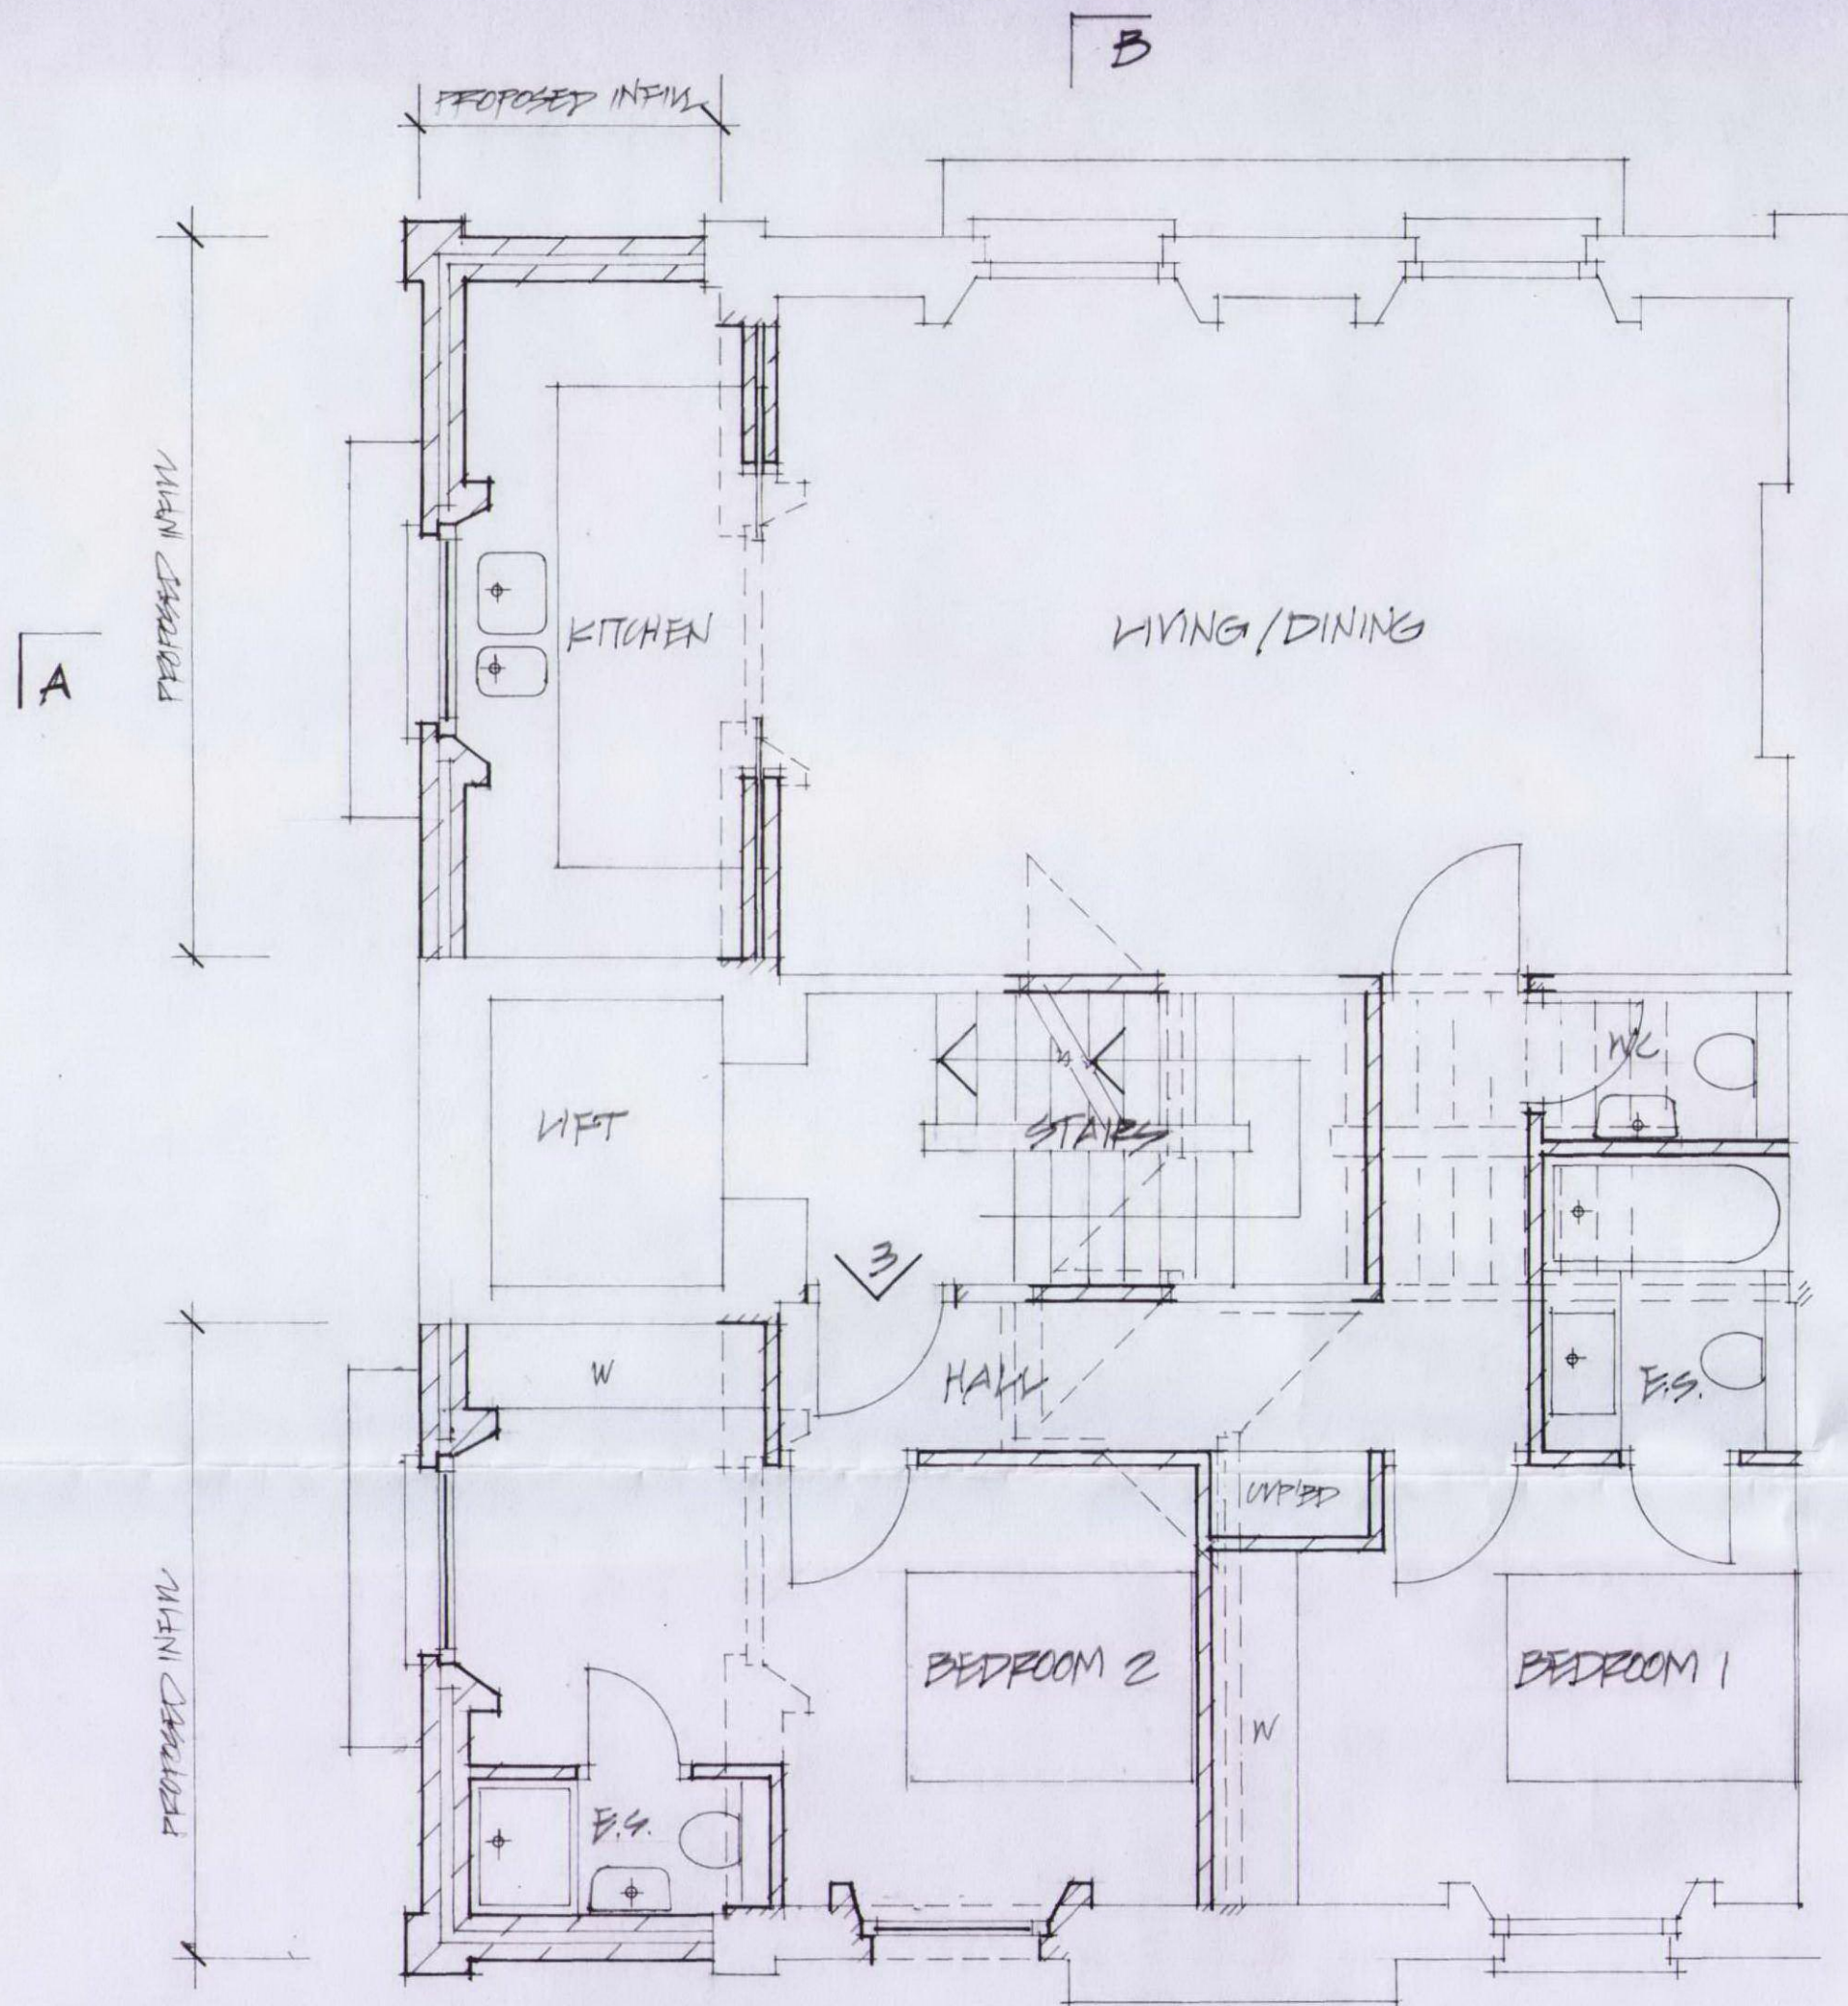

SECOND FLOOR (2 BED FLAT 84 m²)

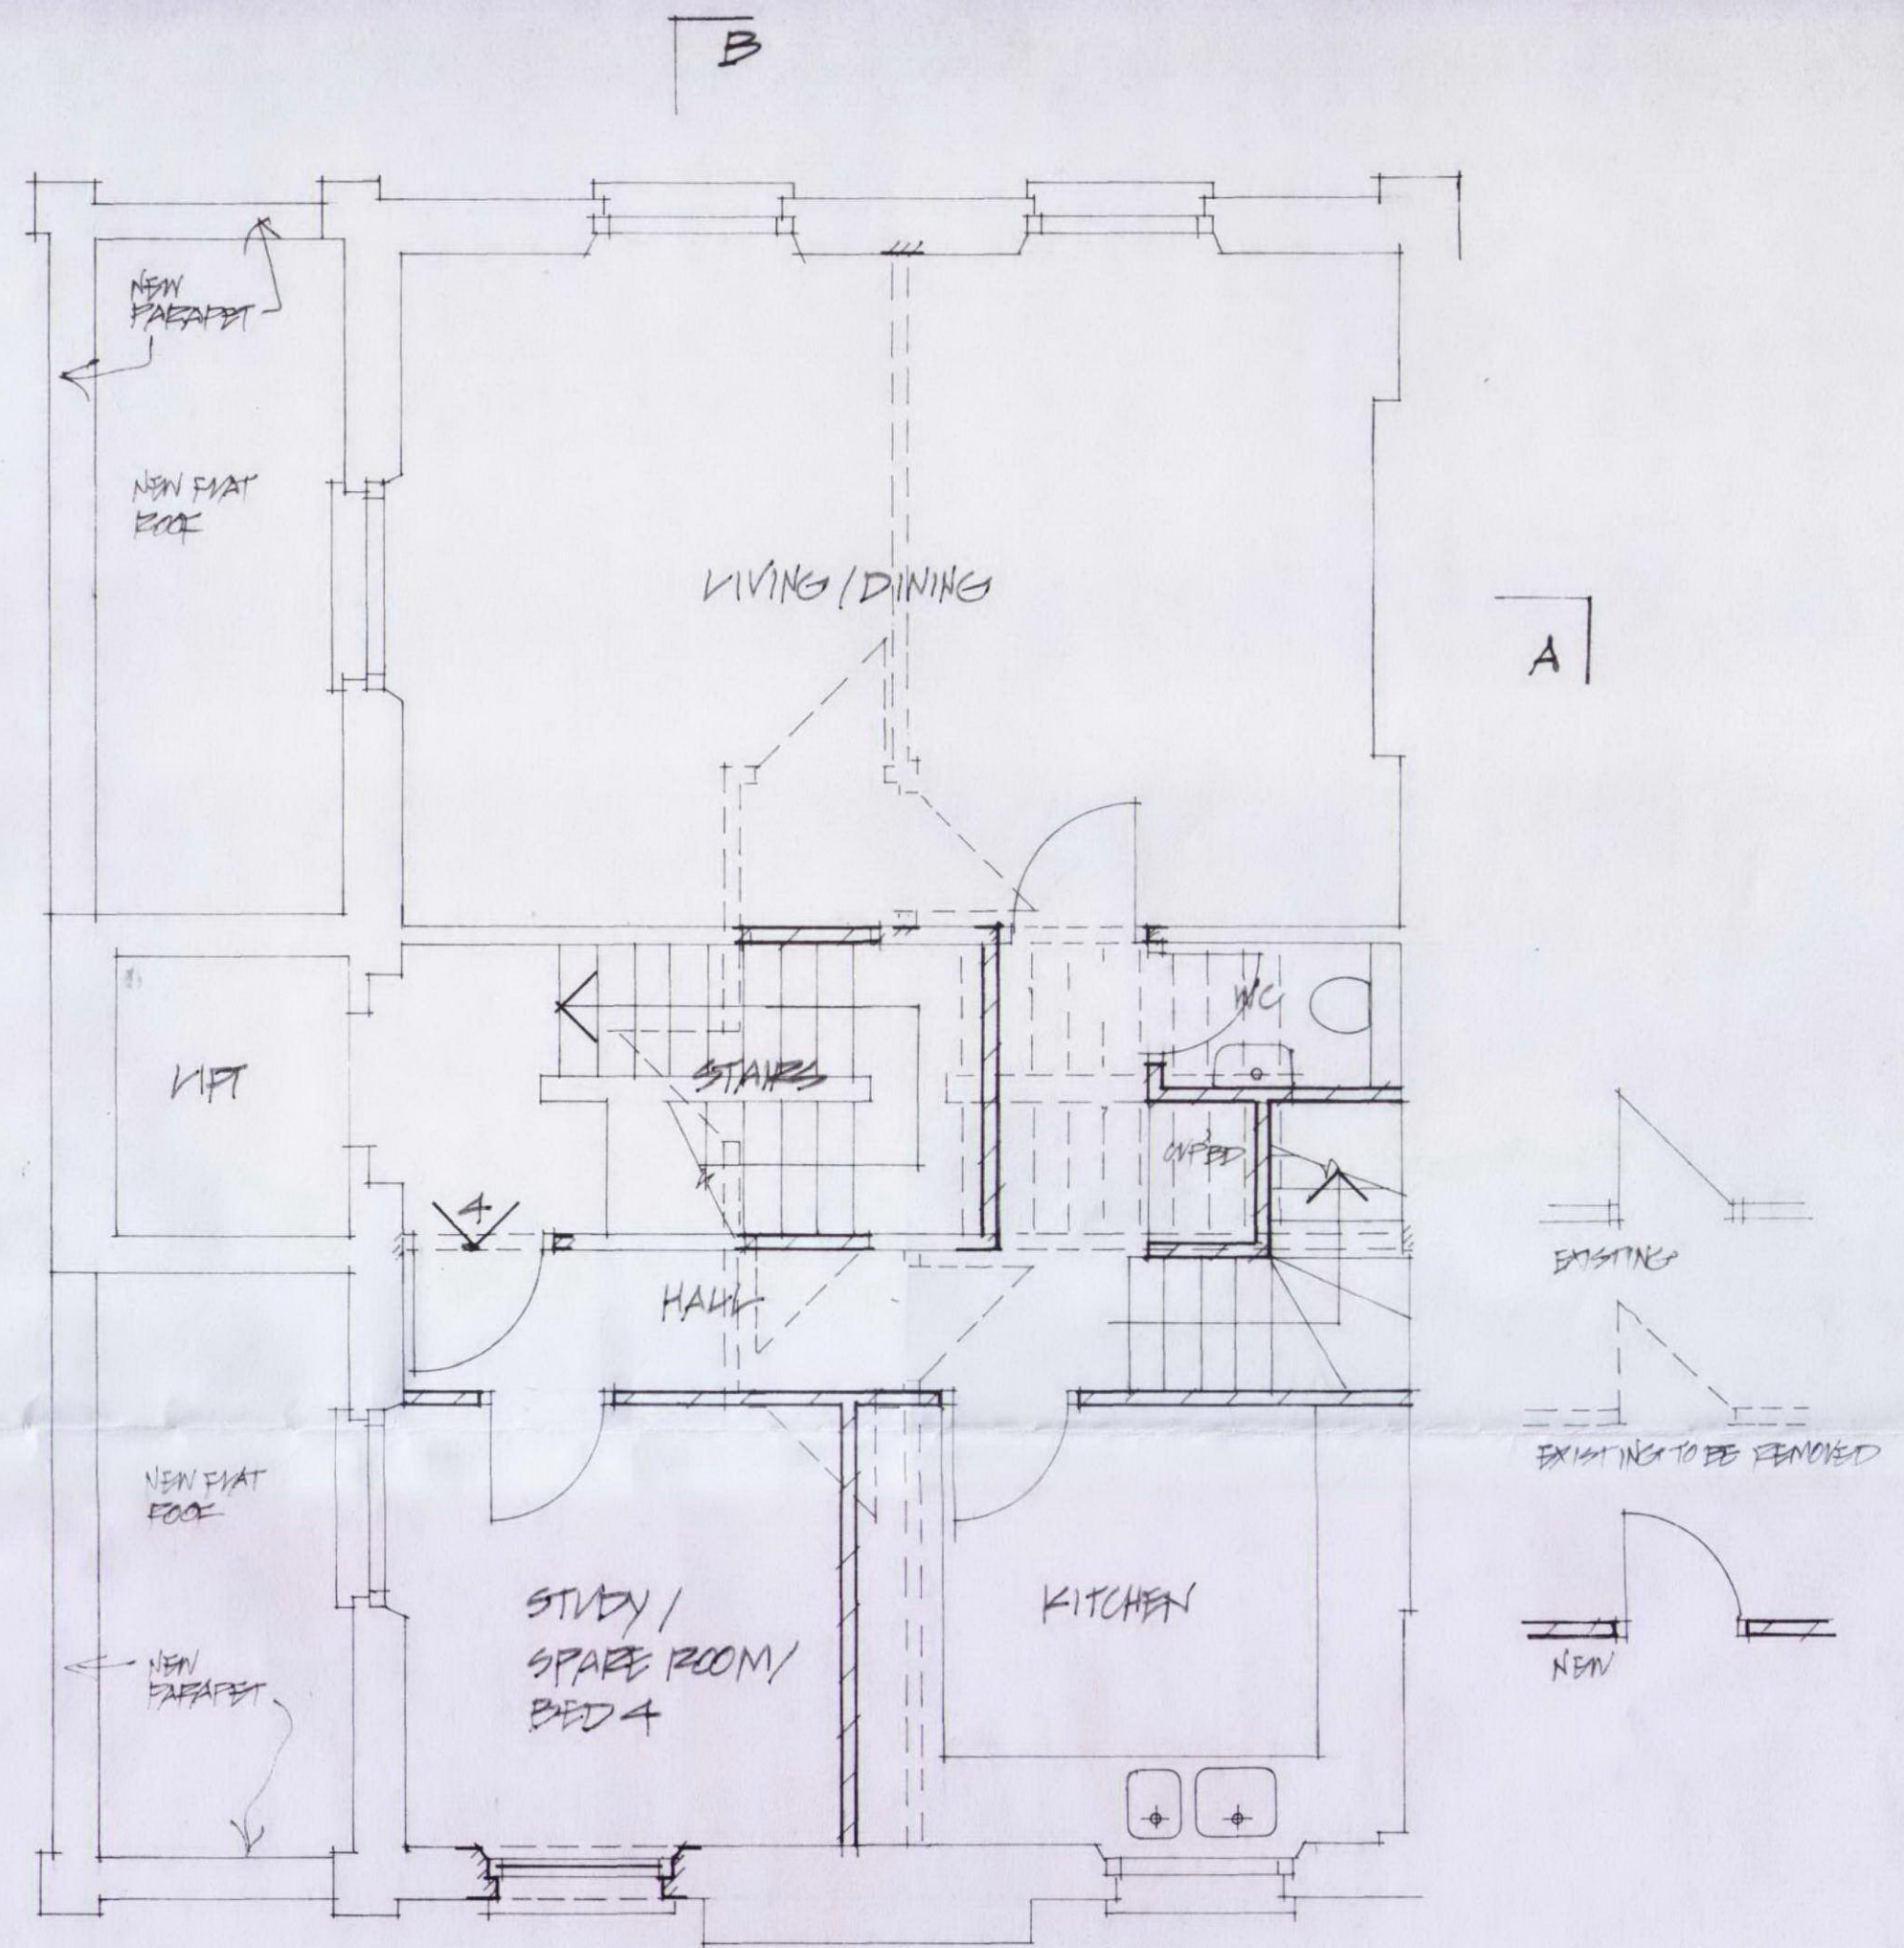

THIRD FLOOR (4 BED FLAT - INCLUDING 4TH FLOOR - 142 m²)

RECEIVED
29 OCT 2010

DUAL BUILDING DESIGNS LTD
21 PALMERSTON ROAD
BONES FARM
LONDON NW3 6PL
TEL/FAX 020 8666 1338

PROJECT
14-15 COLLEGE CRESCENT,
SWISS COTTAGE, LONDON NW3 5LL
DRAWING
2ND+3RD FLOORS - AS PROPOSED.

SCALE 1:50	DATE OCT 10
DRAWING NO. D1025/5	