



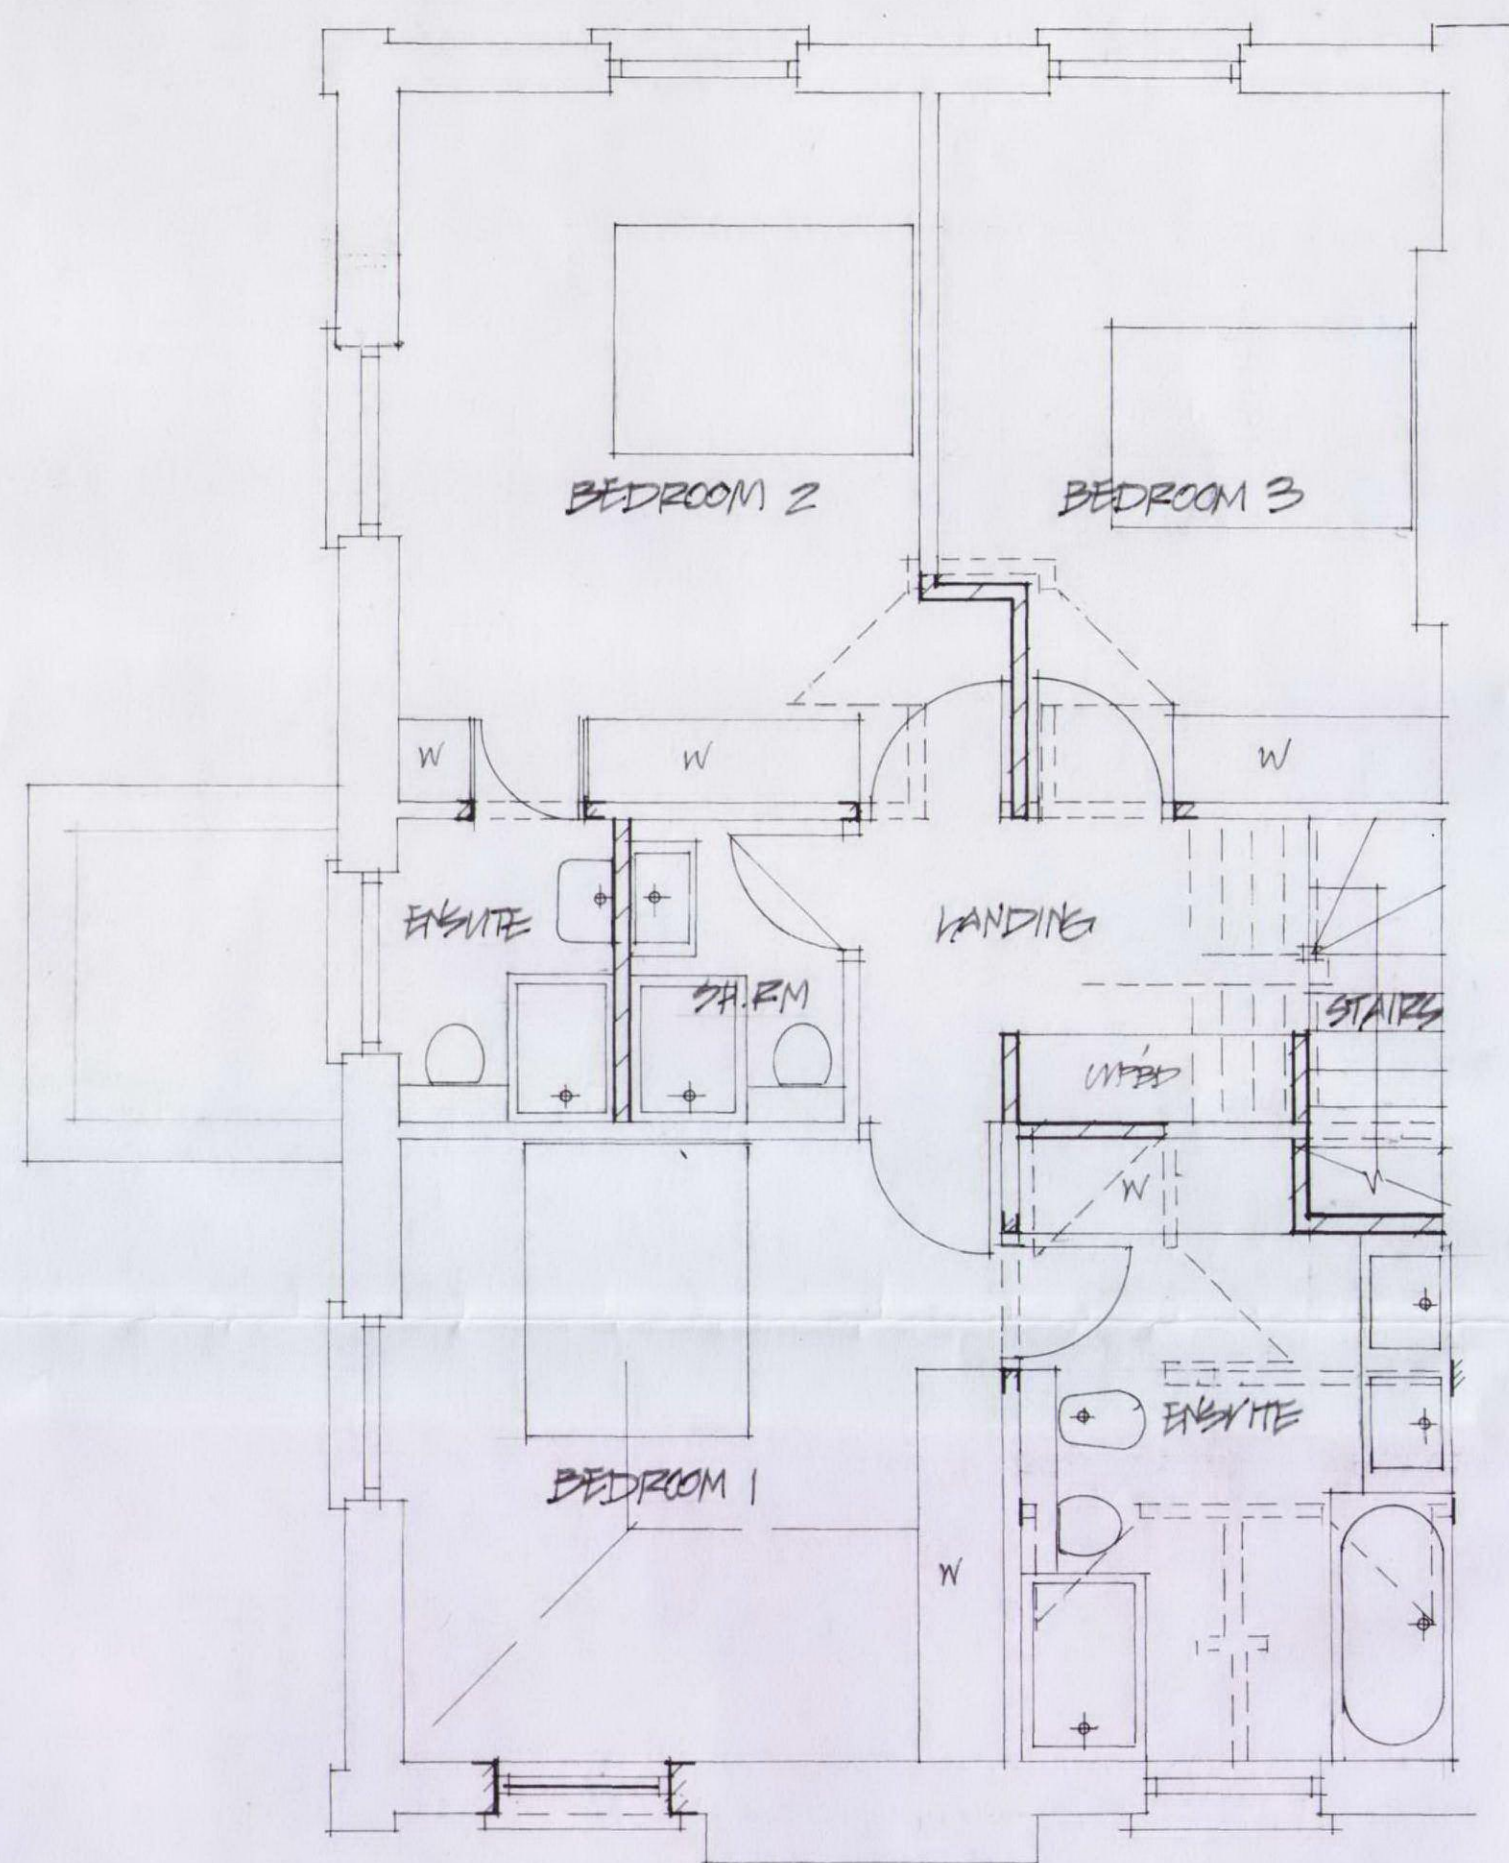

FOURTH FLOOR

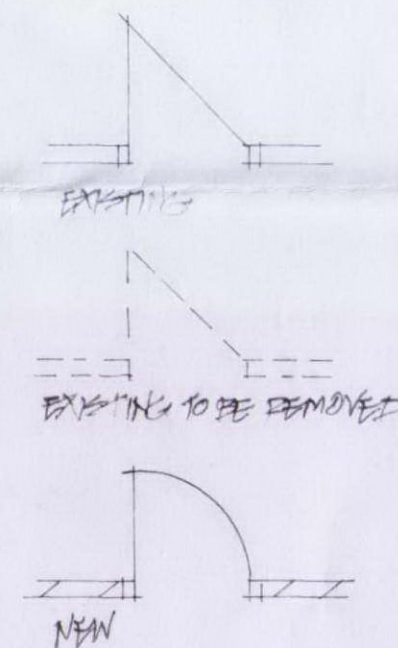

RECEIVED
 29 OCT 2010

DUAL BUILDING DESIGNS LTD
 51 PALMERSTON ROAD
 BONES FILL
 LONDON N22 8PS
 TEL/FAX 020 8888 1338

PROJECT
 14-15 CONEY CRESCENT,
 SWISS COTTAGE, LONDON NW3 5LL
 DRAWING
 4TH FLOOR AS PROPOSED

SCALE 1:50	DATE OCT '10
DRAWING NO. D1025/6	