



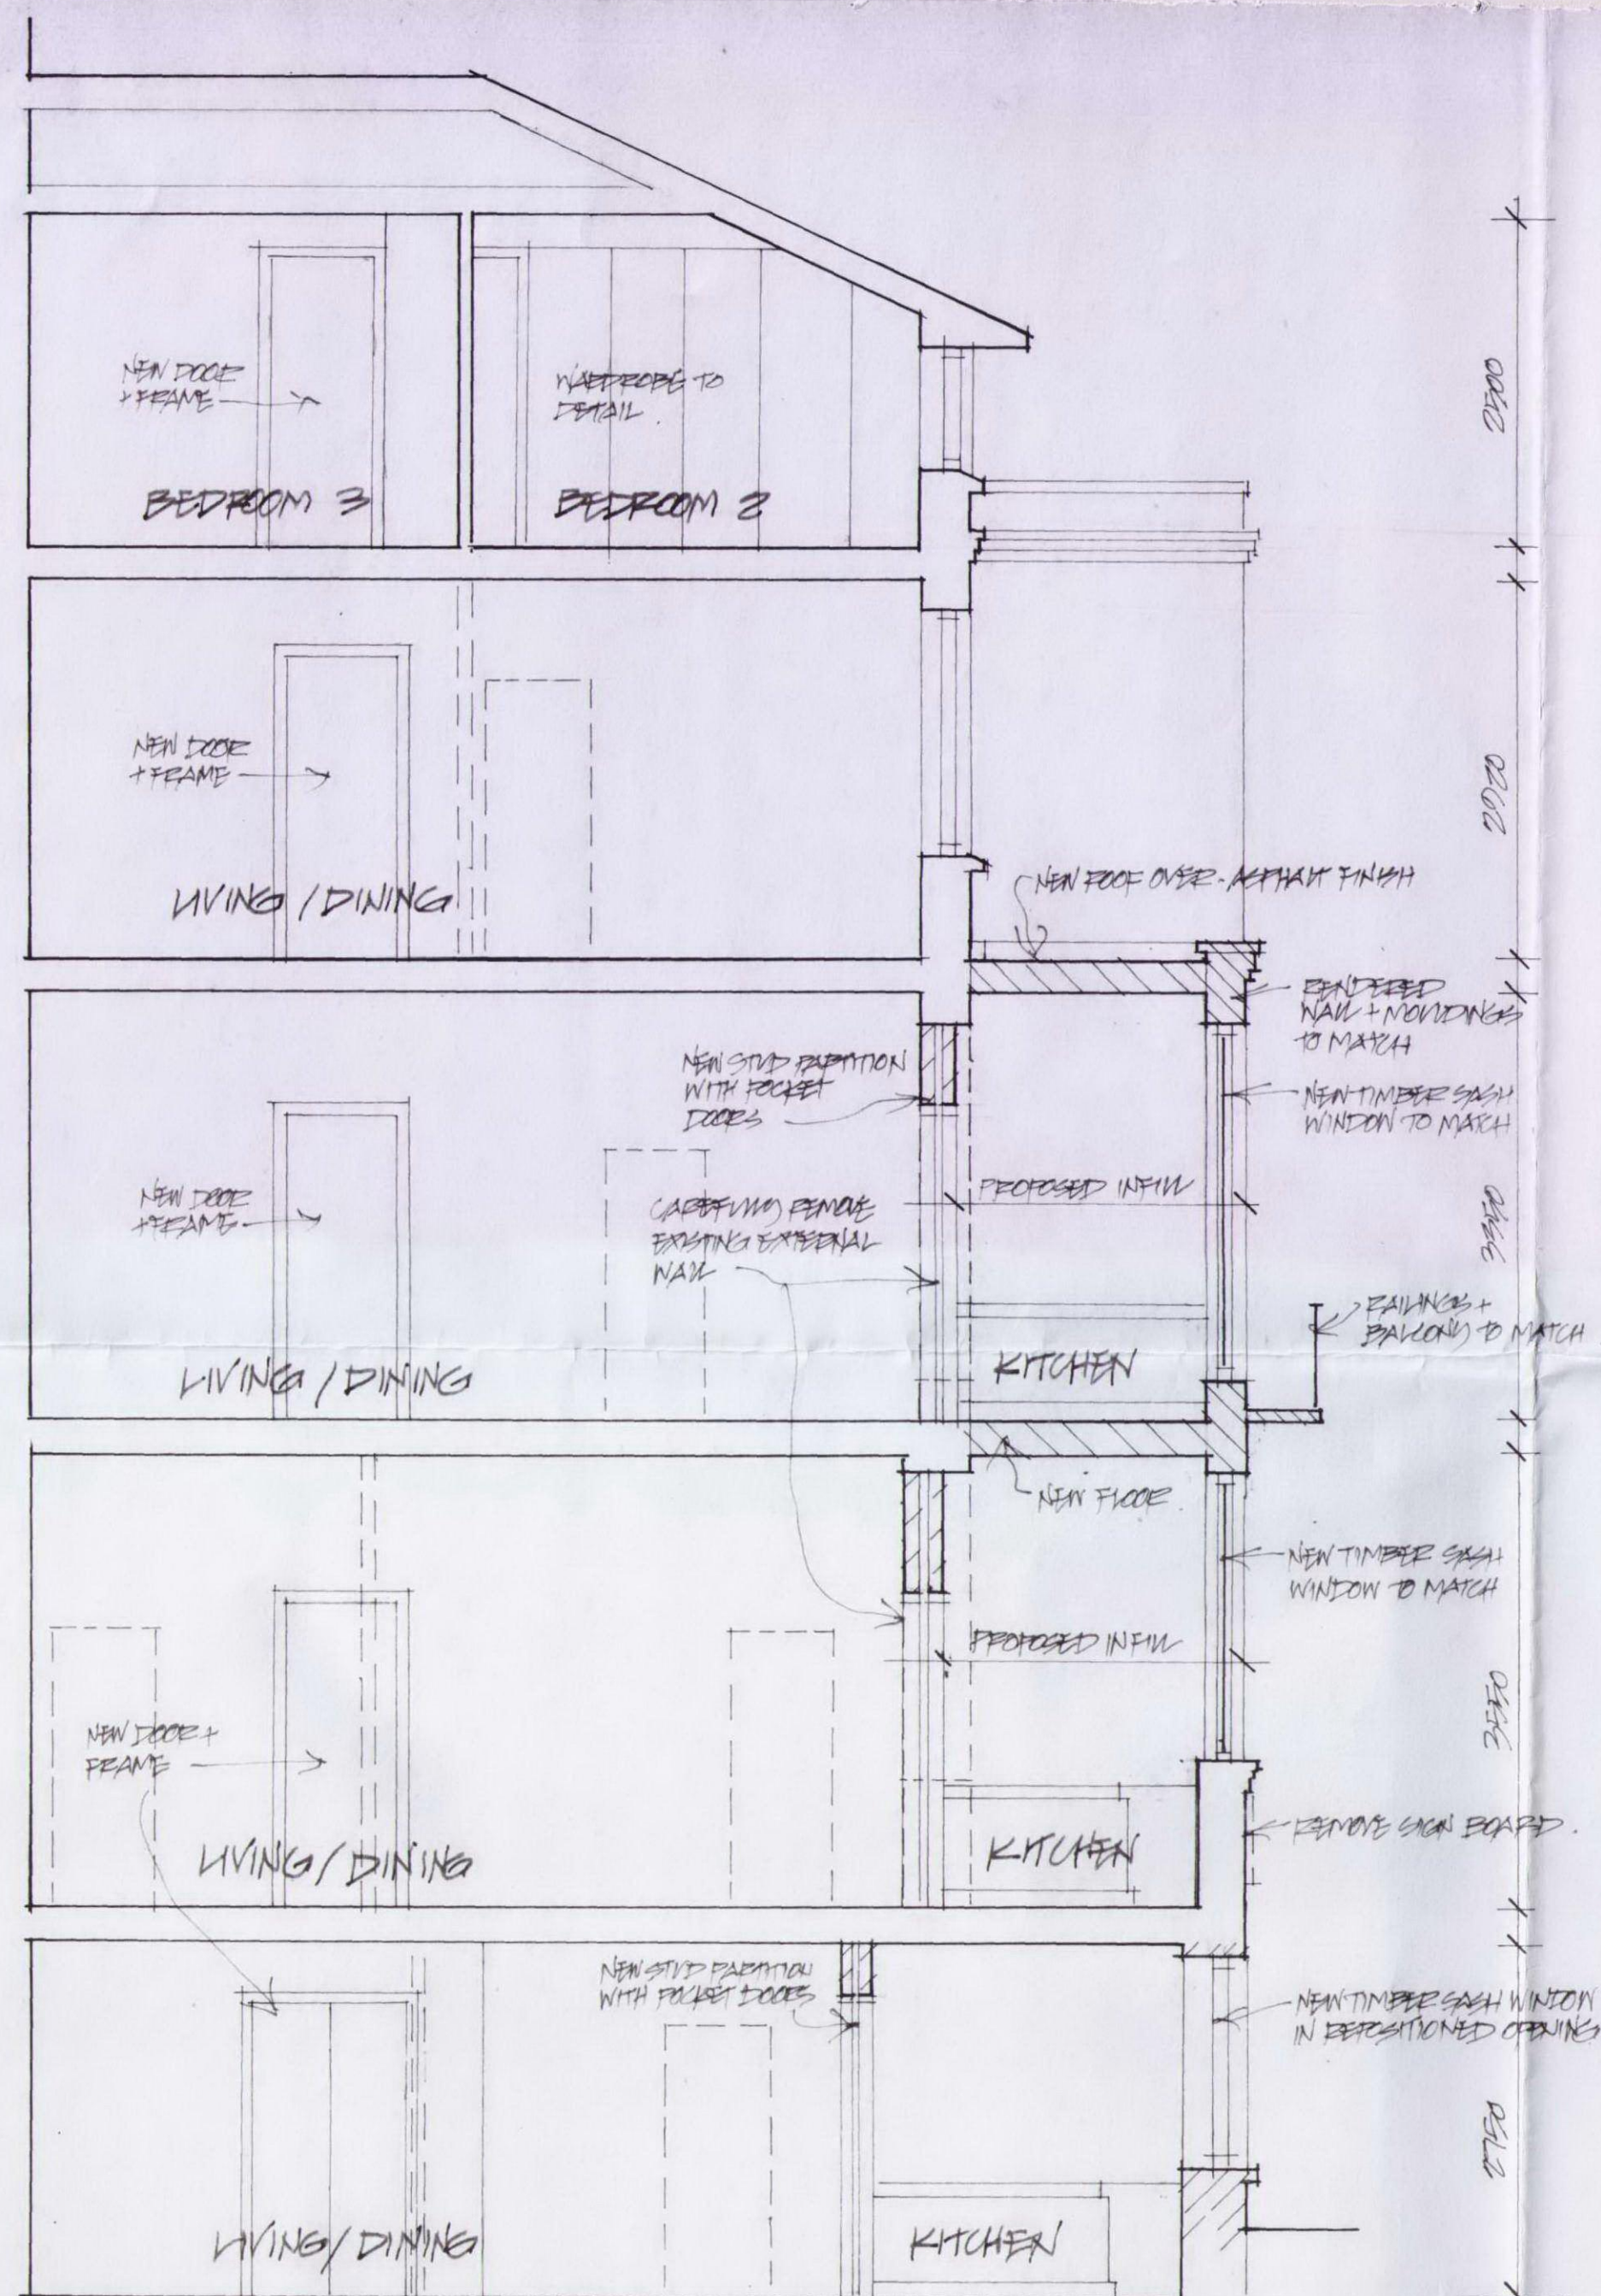

PROPOSED

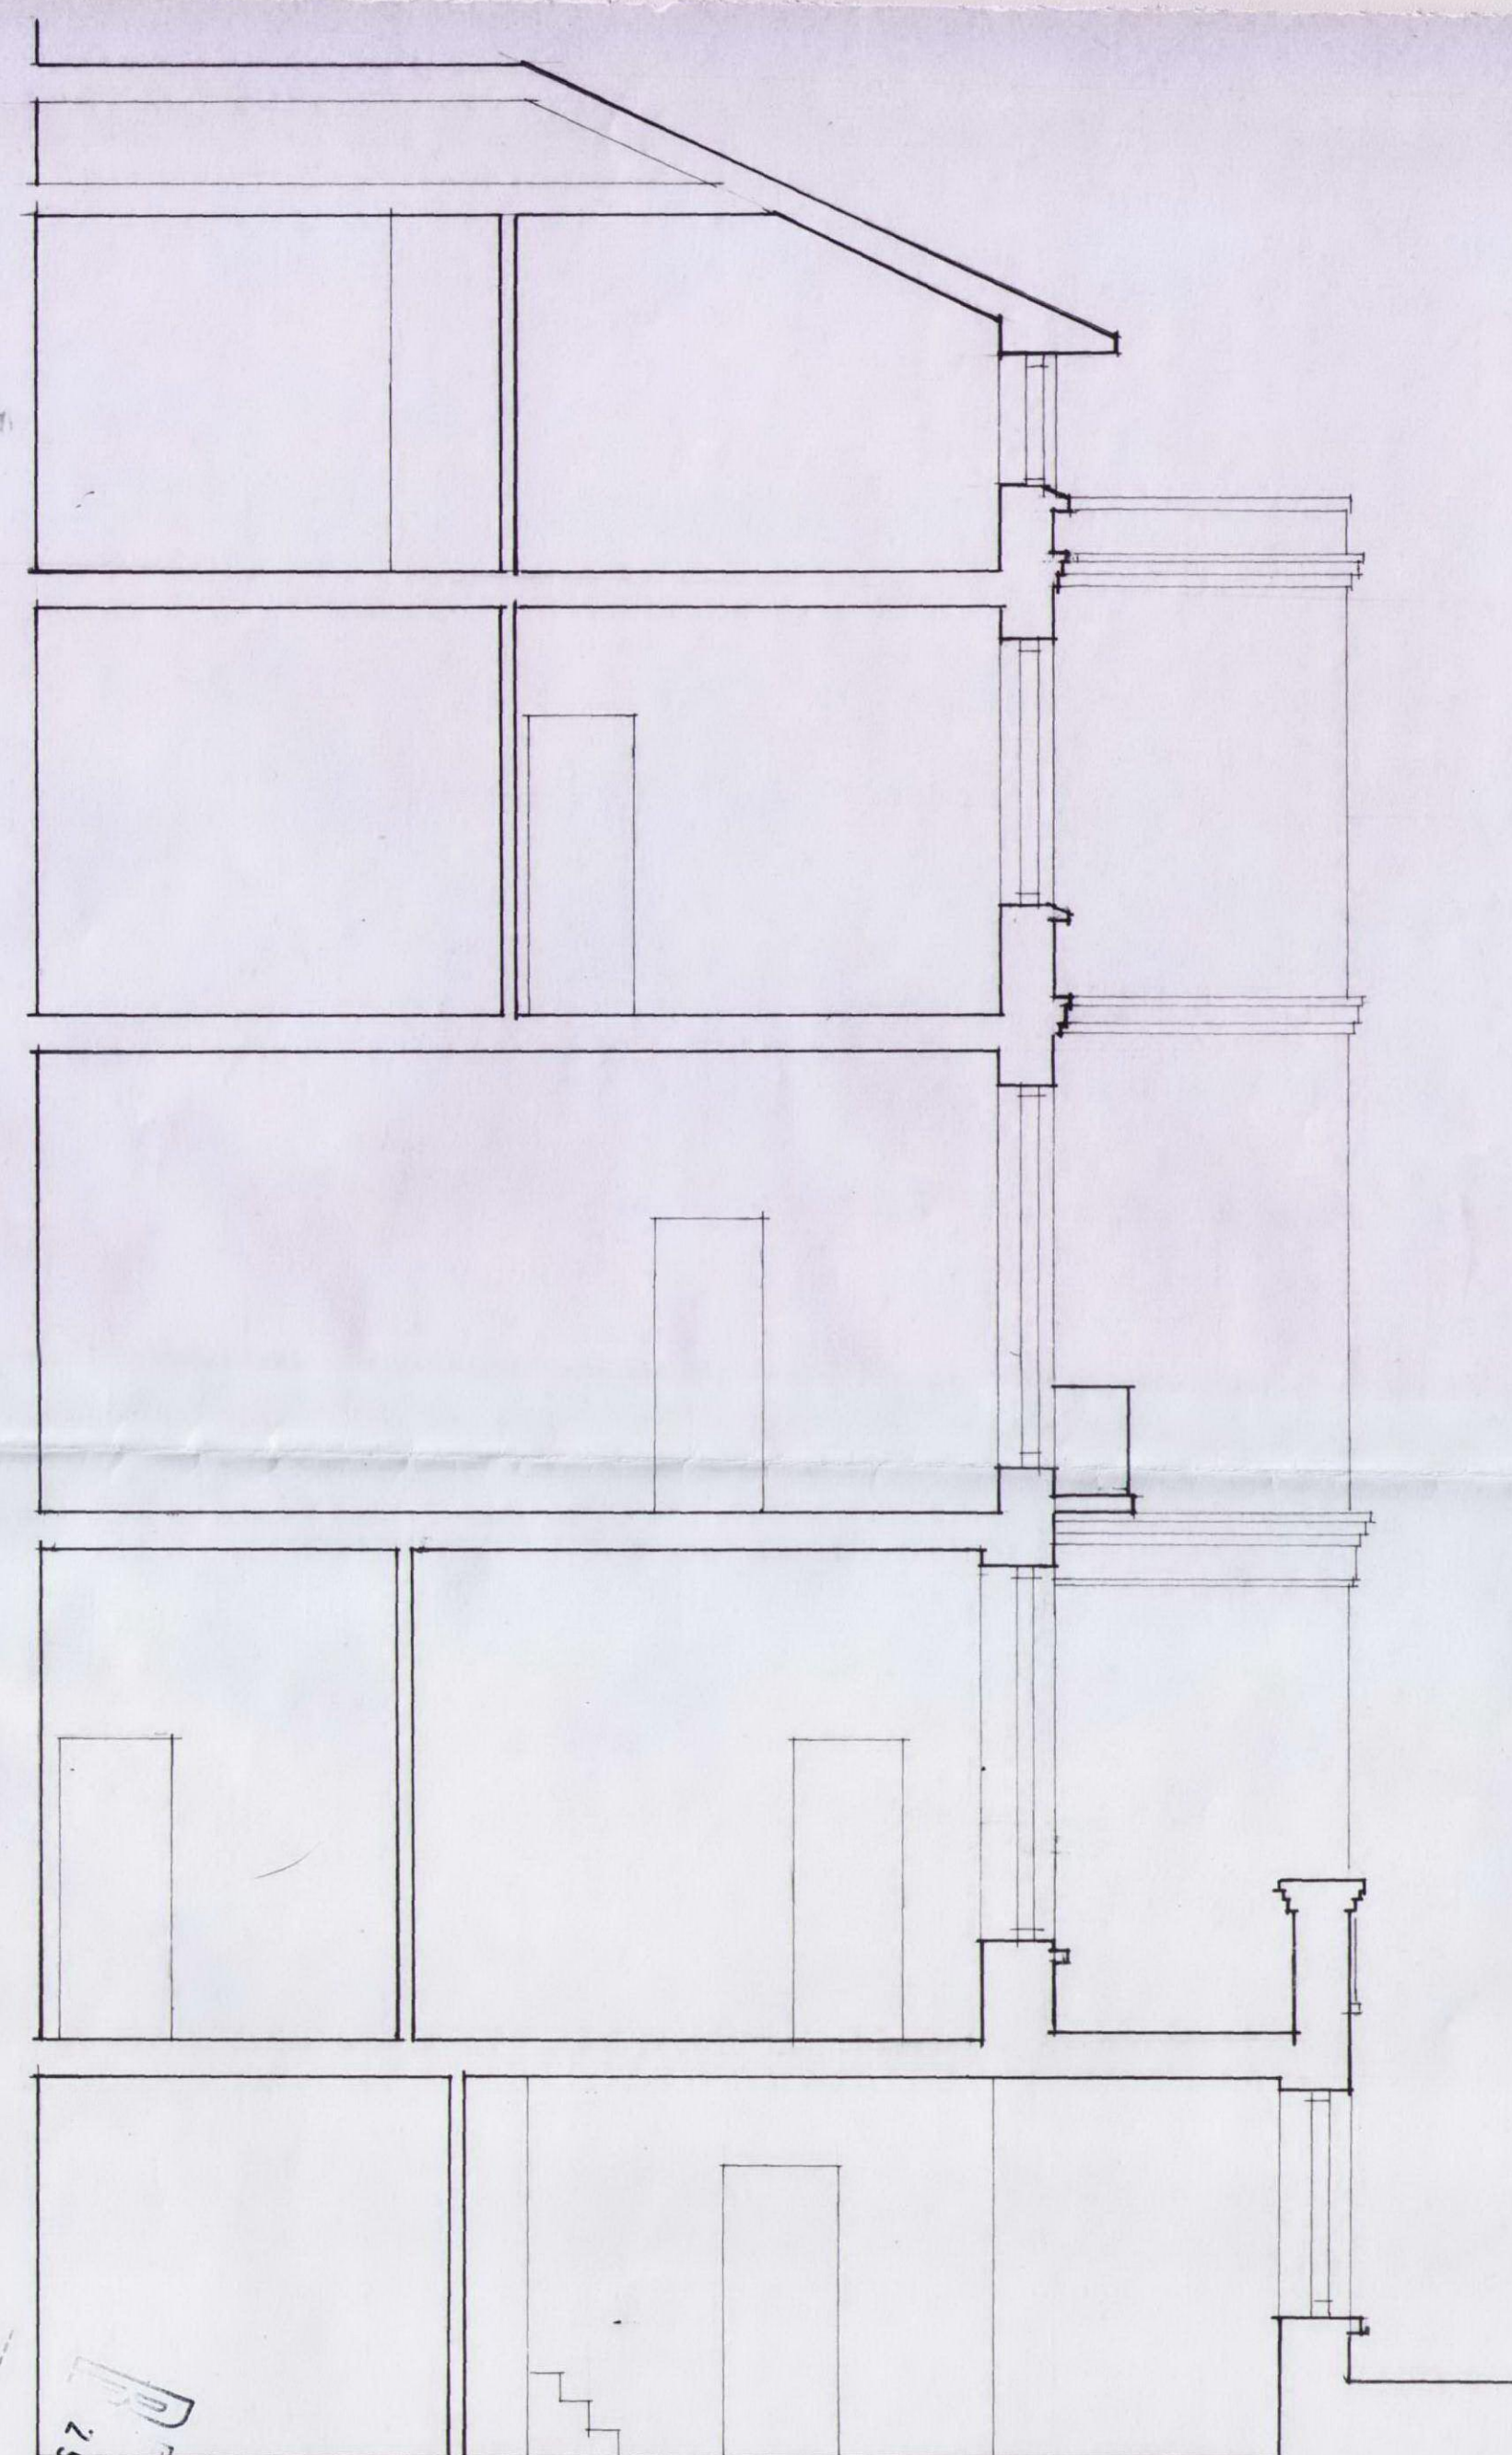

EXISTING

BVAL BUILDING DESIGNS LTD 21 FALMERDALE ROAD BOWES PARK LONDON N22 8QS TEL/FAX 020 8888 1338	PROJECT 14-15 COLLEGE CRESCENT, SWISS VILLAGE, LONDON NW3 5LL DRAWING SECTION A-A.	SCALE 1:50 DATE OCT '10 DRAWING NO. D1025/11