



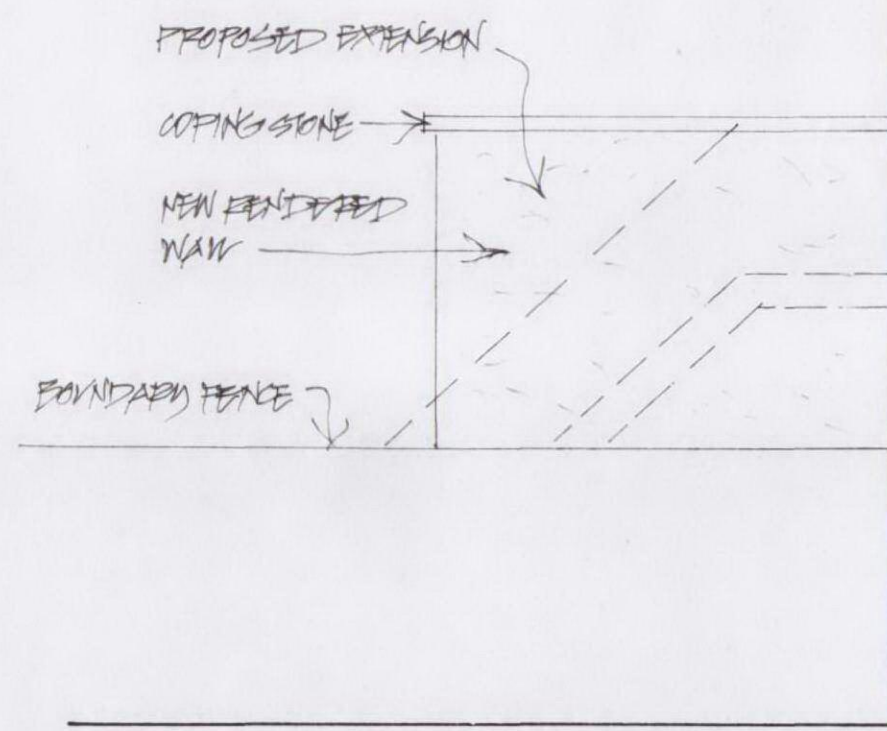

PROPOSED

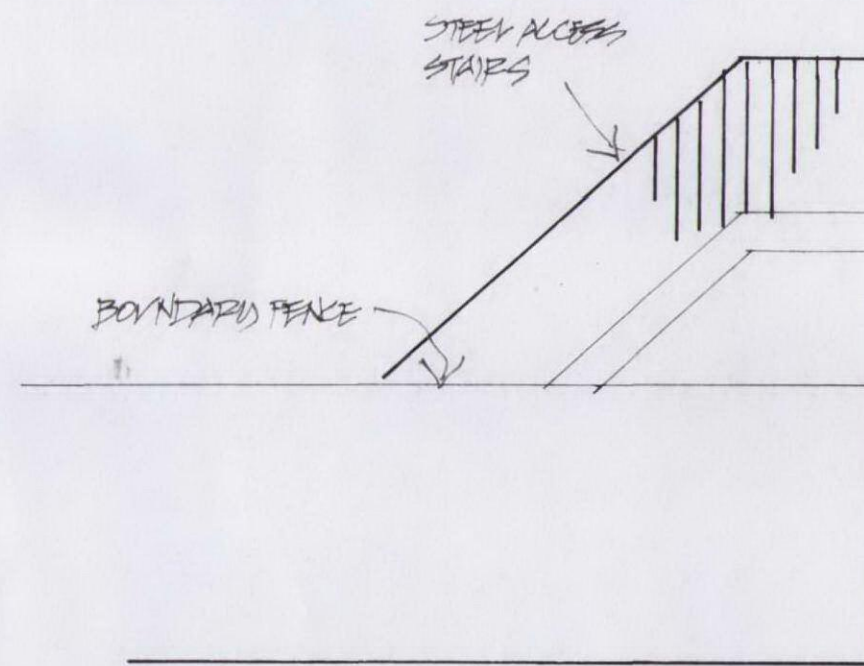

EXISTING

DVA BUILDING DESIGNS LTD 91 PALMERSTON ROAD BOWES PARK LONDON N22 8QS TEL/FAX 020 8888 1338	PROJECT 14-15 COLLEGE CRESCENT SWISS COTTAGE, LONDON NW3 5LL DRAWING SIDE ELEVATION AS VIEWED FROM NO. 16 COLLEGE CRESCENT	SCALE 1:50	DATE OCT 10
		DRAWING NO. D1025/14	