

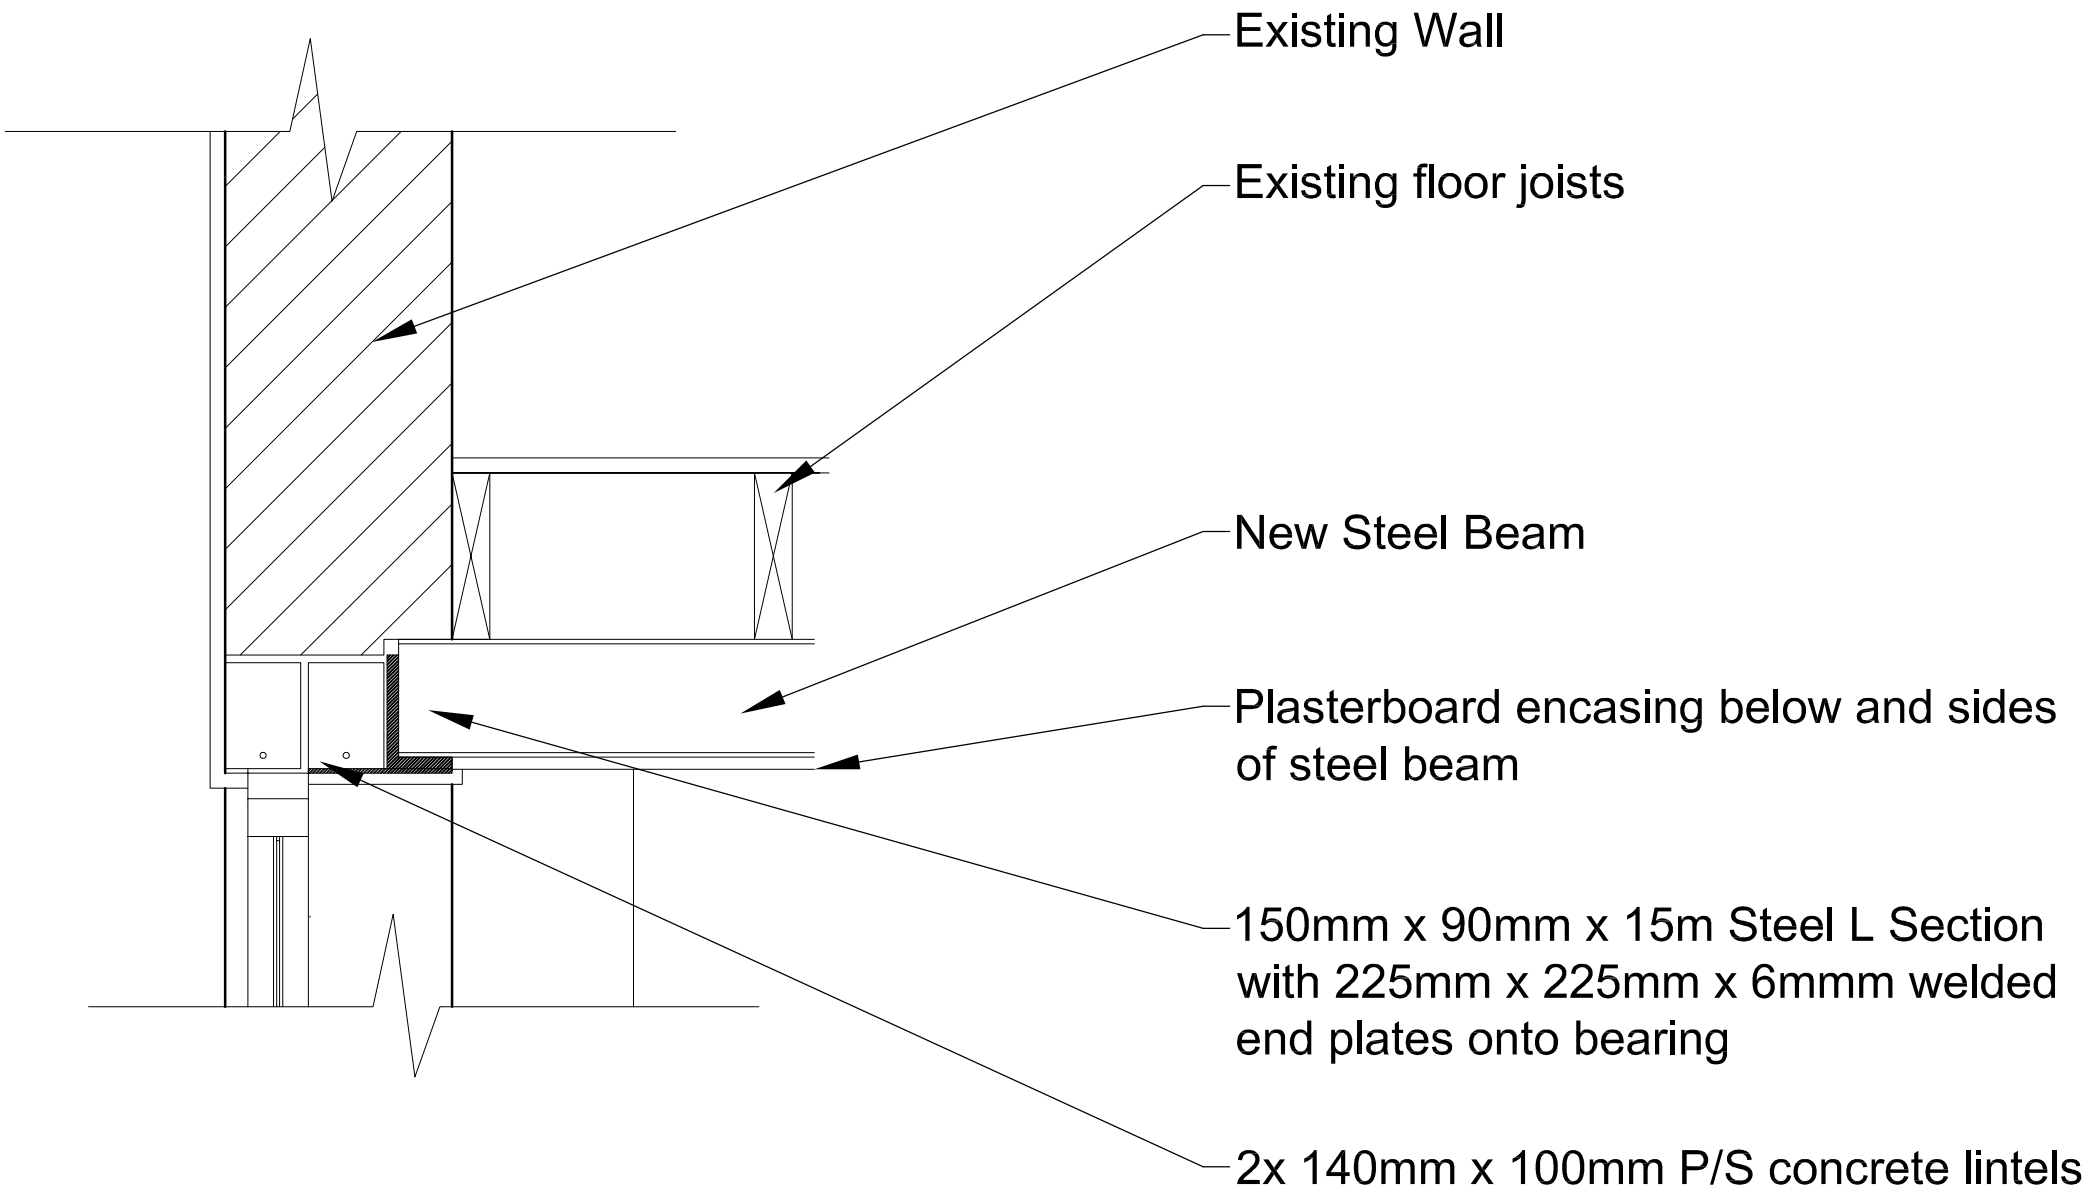


ELEVATION AA

SECTION BB


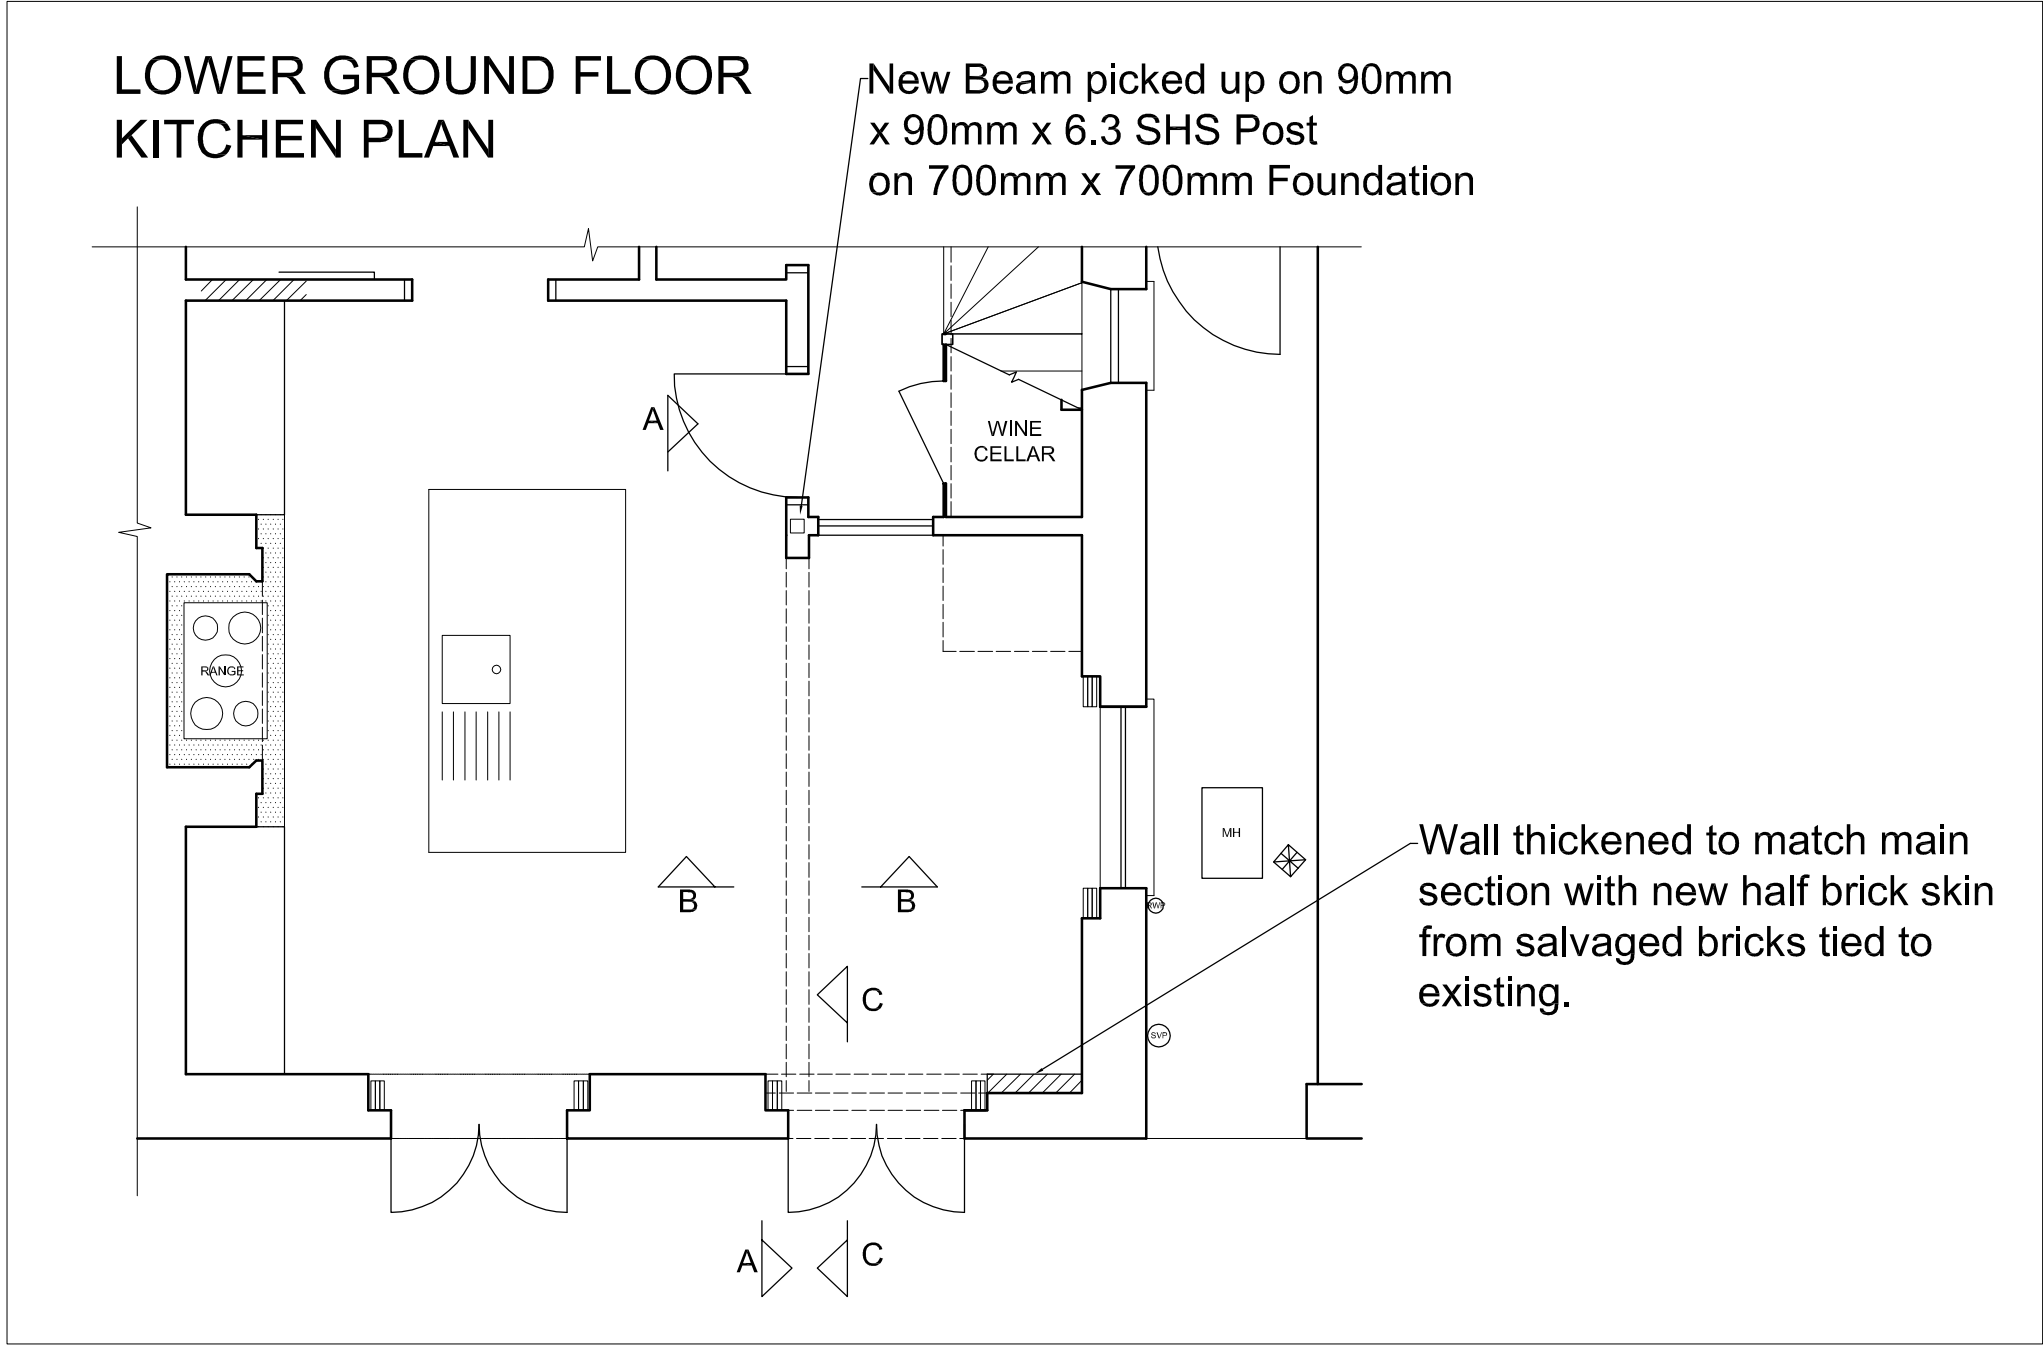


revisions			
stage	drawing title		
PLANNING	PROPOSED LOWER GROUND FLOOR DOWNSTAND		
		Do not scale from this drawing. This drawing is copyright	
Lipton Plant Architects		Islington Green Studios 81-83 Essex Road Islington London N1 2SF	
		T +44 (0)20 7288 1333 E mail@lparchitects.co.uk F +44 (0)20 7288 0333 W www.lparchitects.co.uk	
client Mr. N. Benwell & Ms. E Worwood		project 13 Provost Road London NW3 4ST	
scale 1:10 and 1:50 @ A1	date issued 29.09.10	drawn by RSS	drawing no. 184.(1)4.003

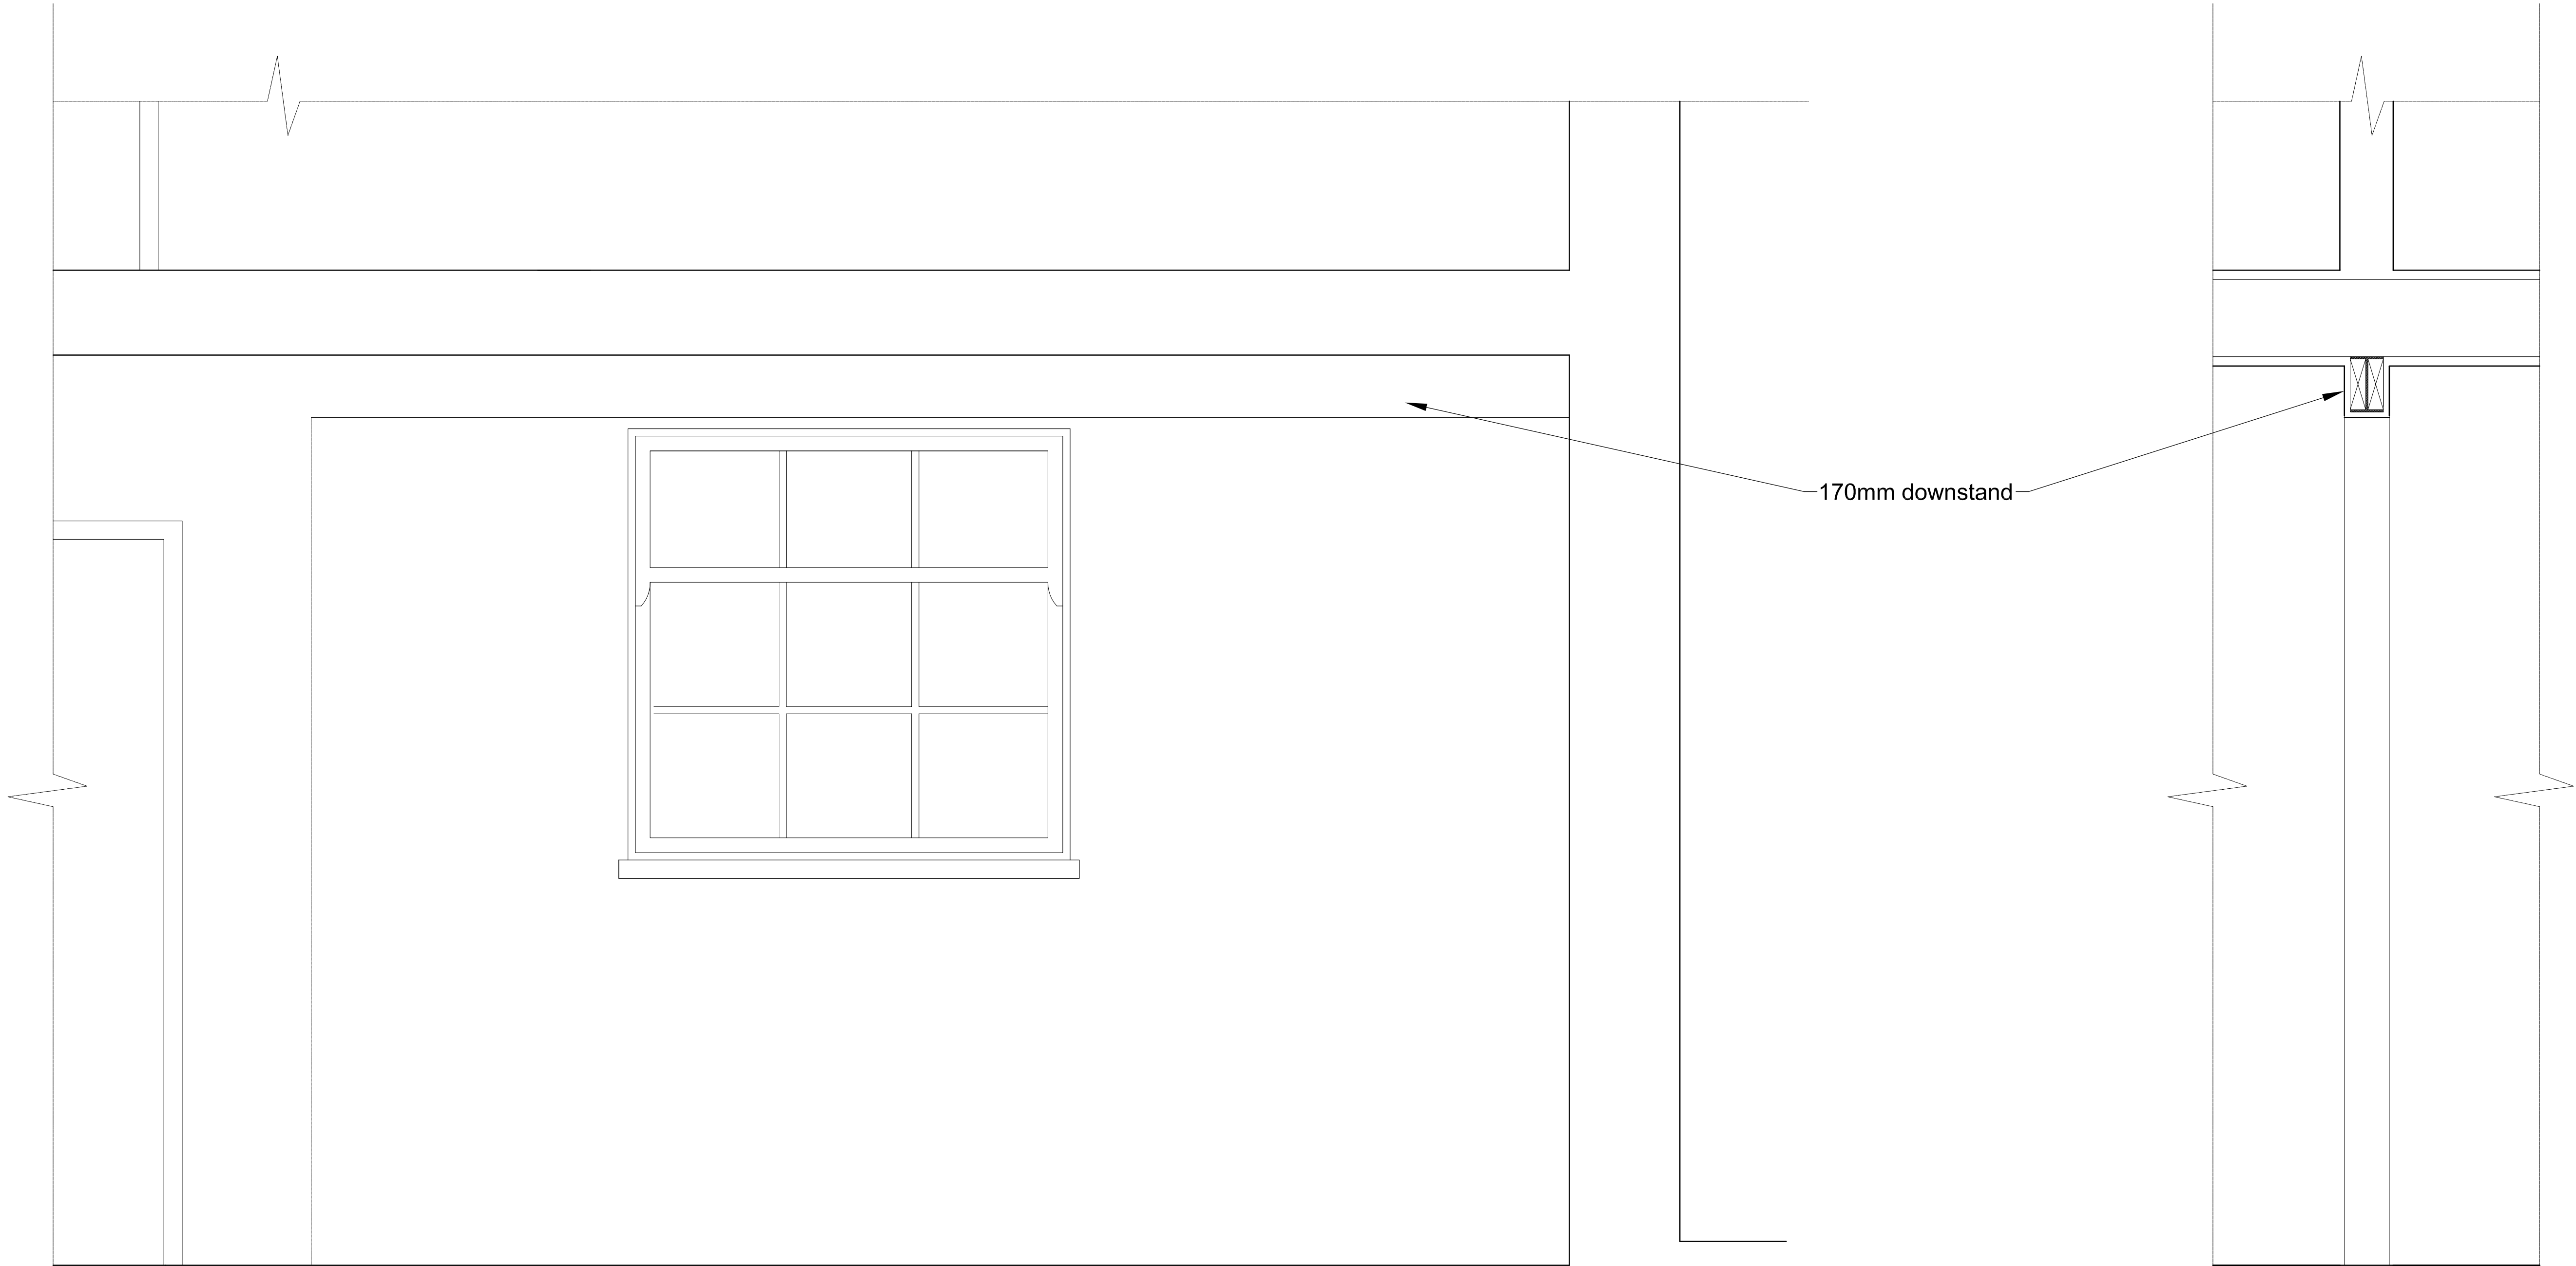


ELEVATION AA

SECTION BB

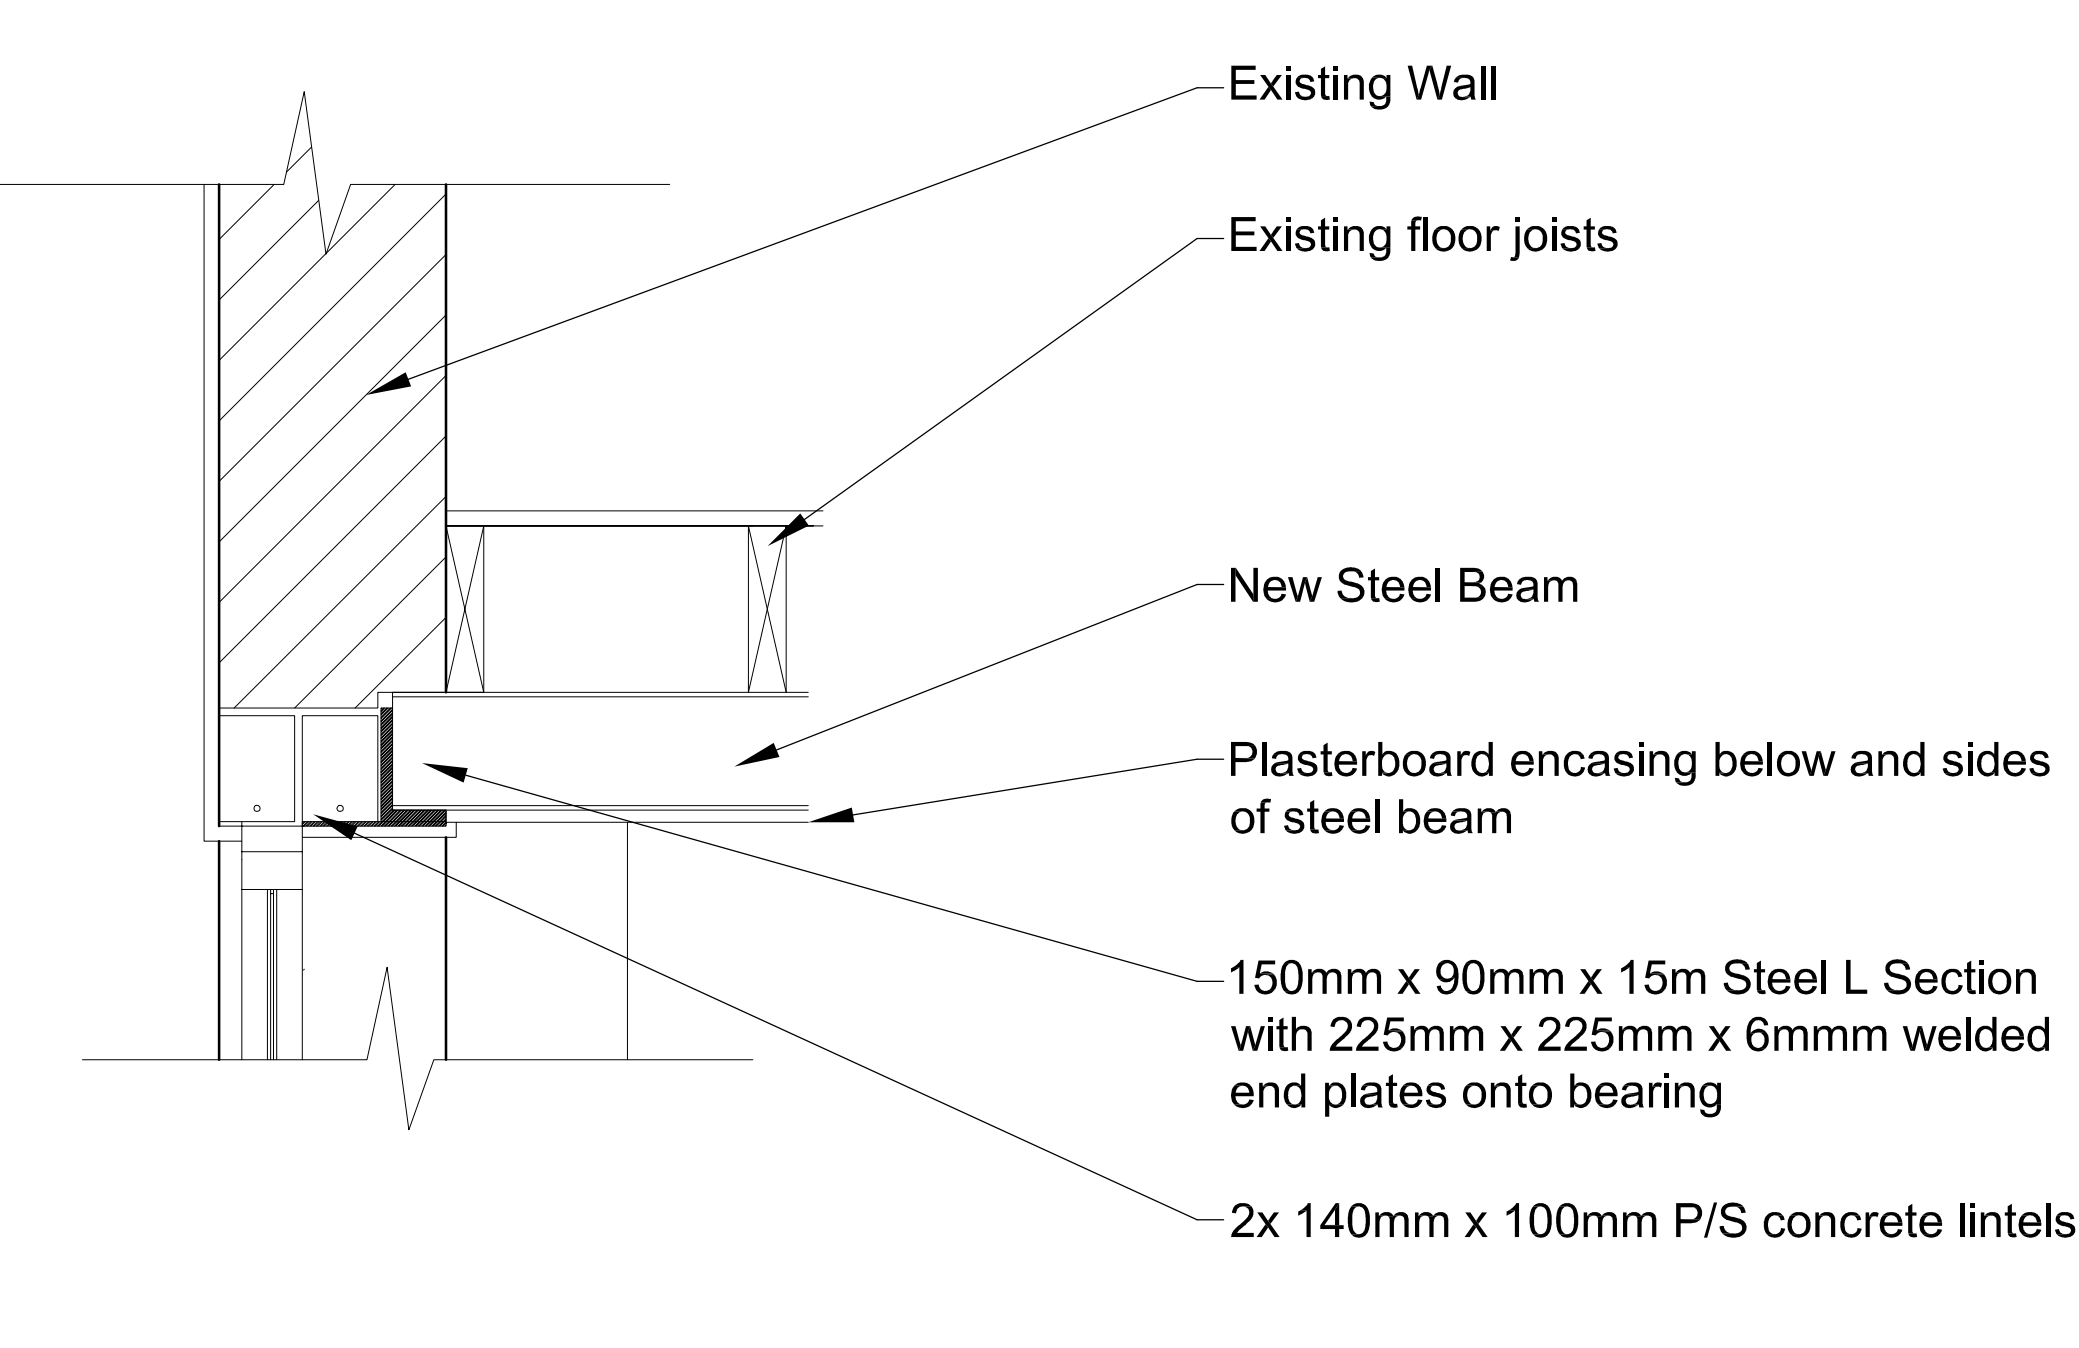
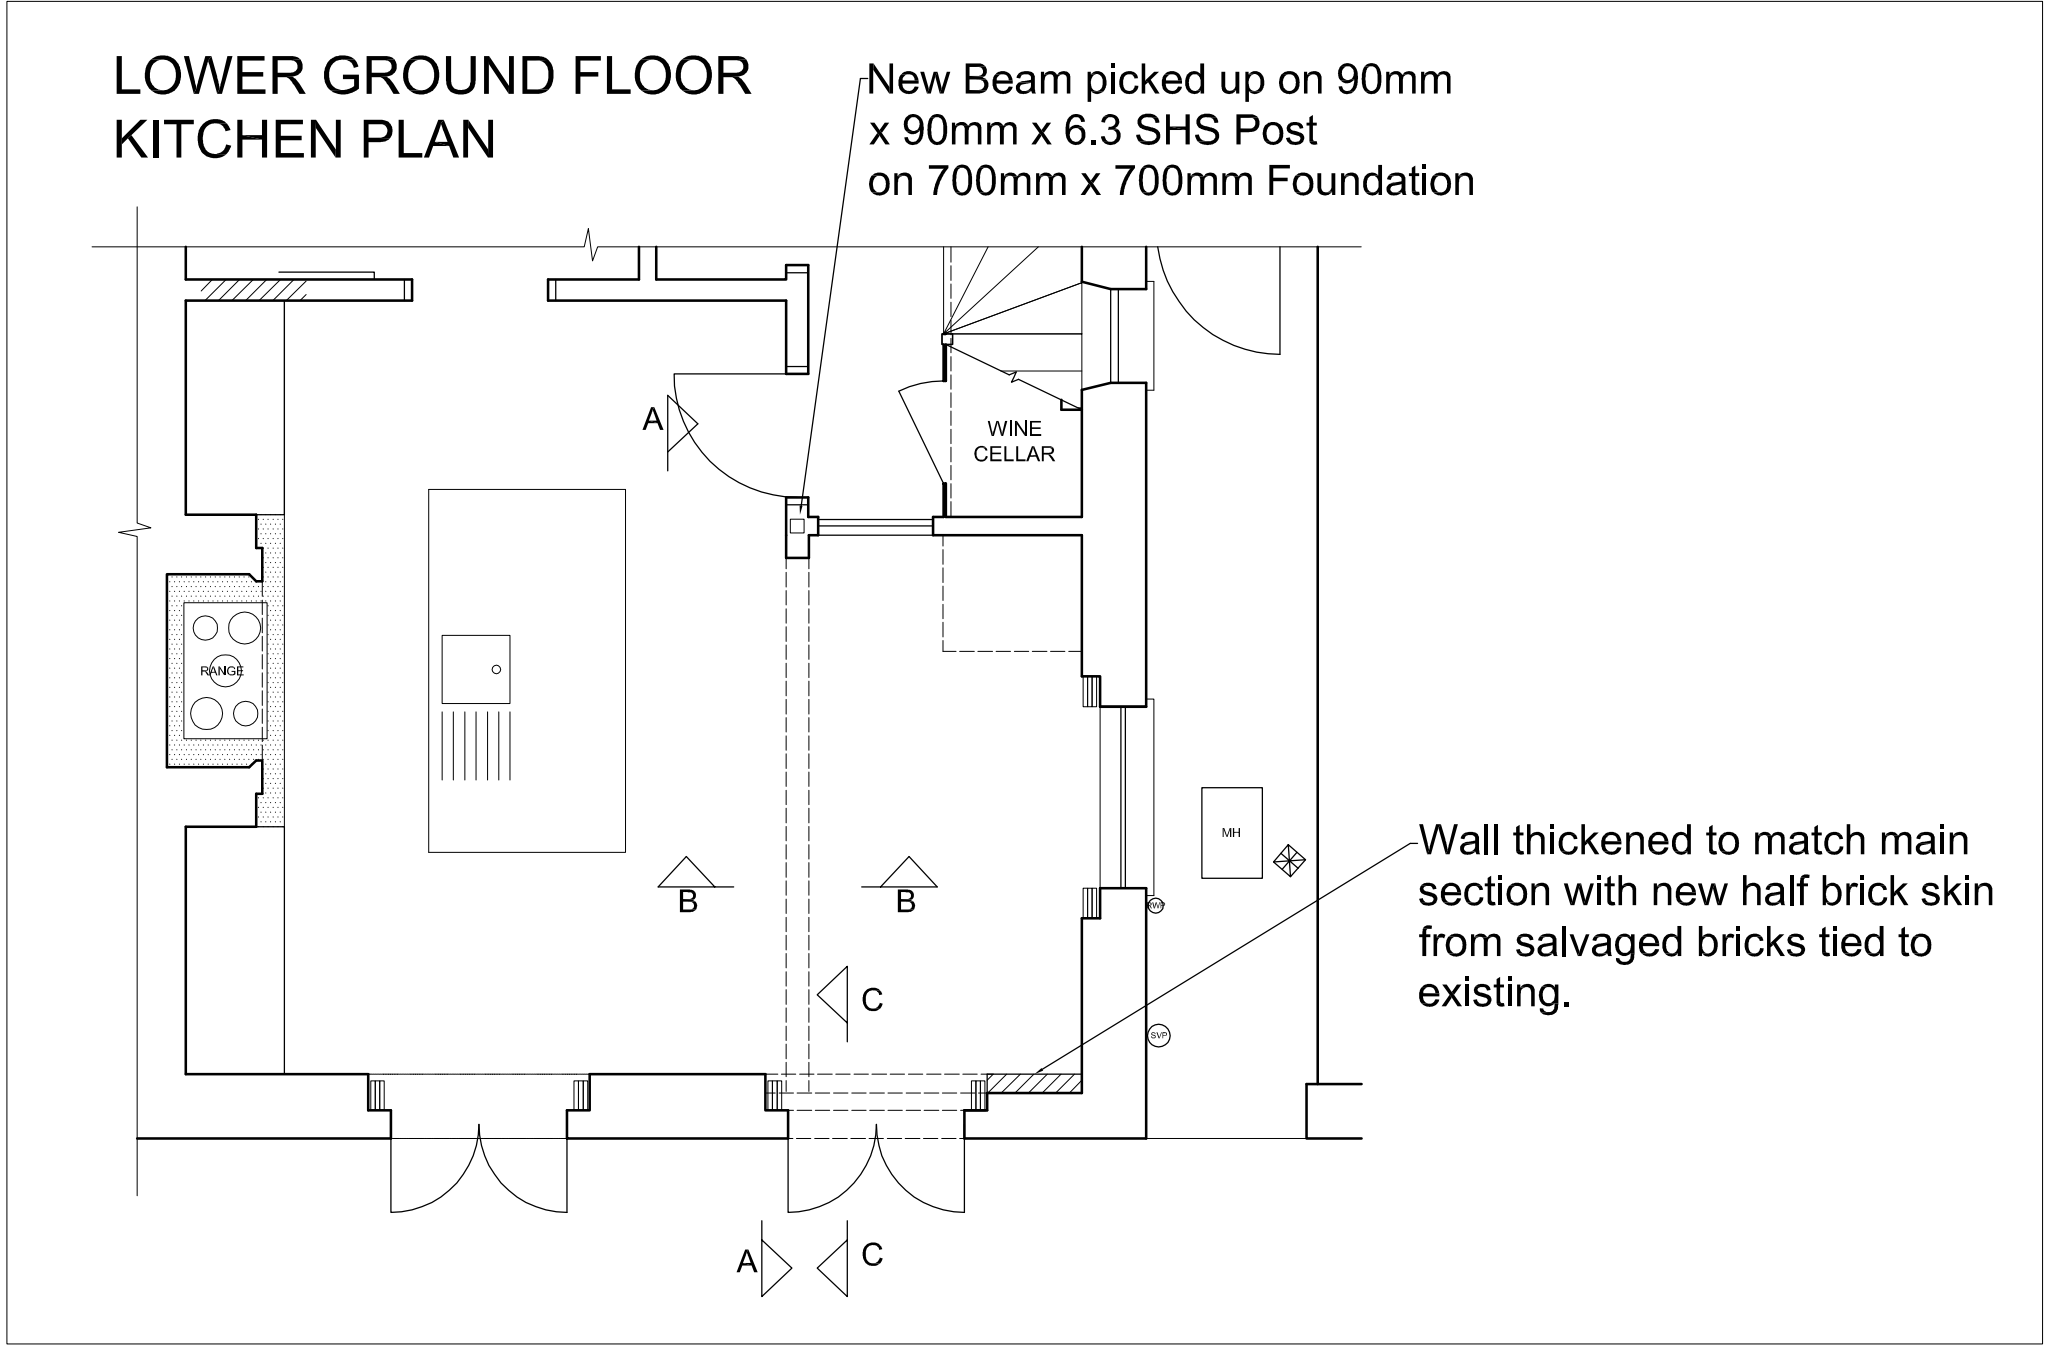


revisions			
stage	drawing title		
PLANNING	PROPOSED LOWER GROUND FLOOR DOWNSTAND		
			Do not scale from this drawing. This drawing is copyright
			Islington Green Studios 81-83 Essex Road Islington London N1 2SF client Mr. N. Benwell & Ms. E Worwood
			T +44 (0)20 7288 1333 E mail@lparchitects.co.uk F +44 (0)20 7288 0333 W www.lparchitects.co.uk project 13 Provost Road London NW3 4ST
scale 1:10 and 1:50 @ A1	date issued 29.09.10	drawn by RSS	drawing no 184.(1)4.003

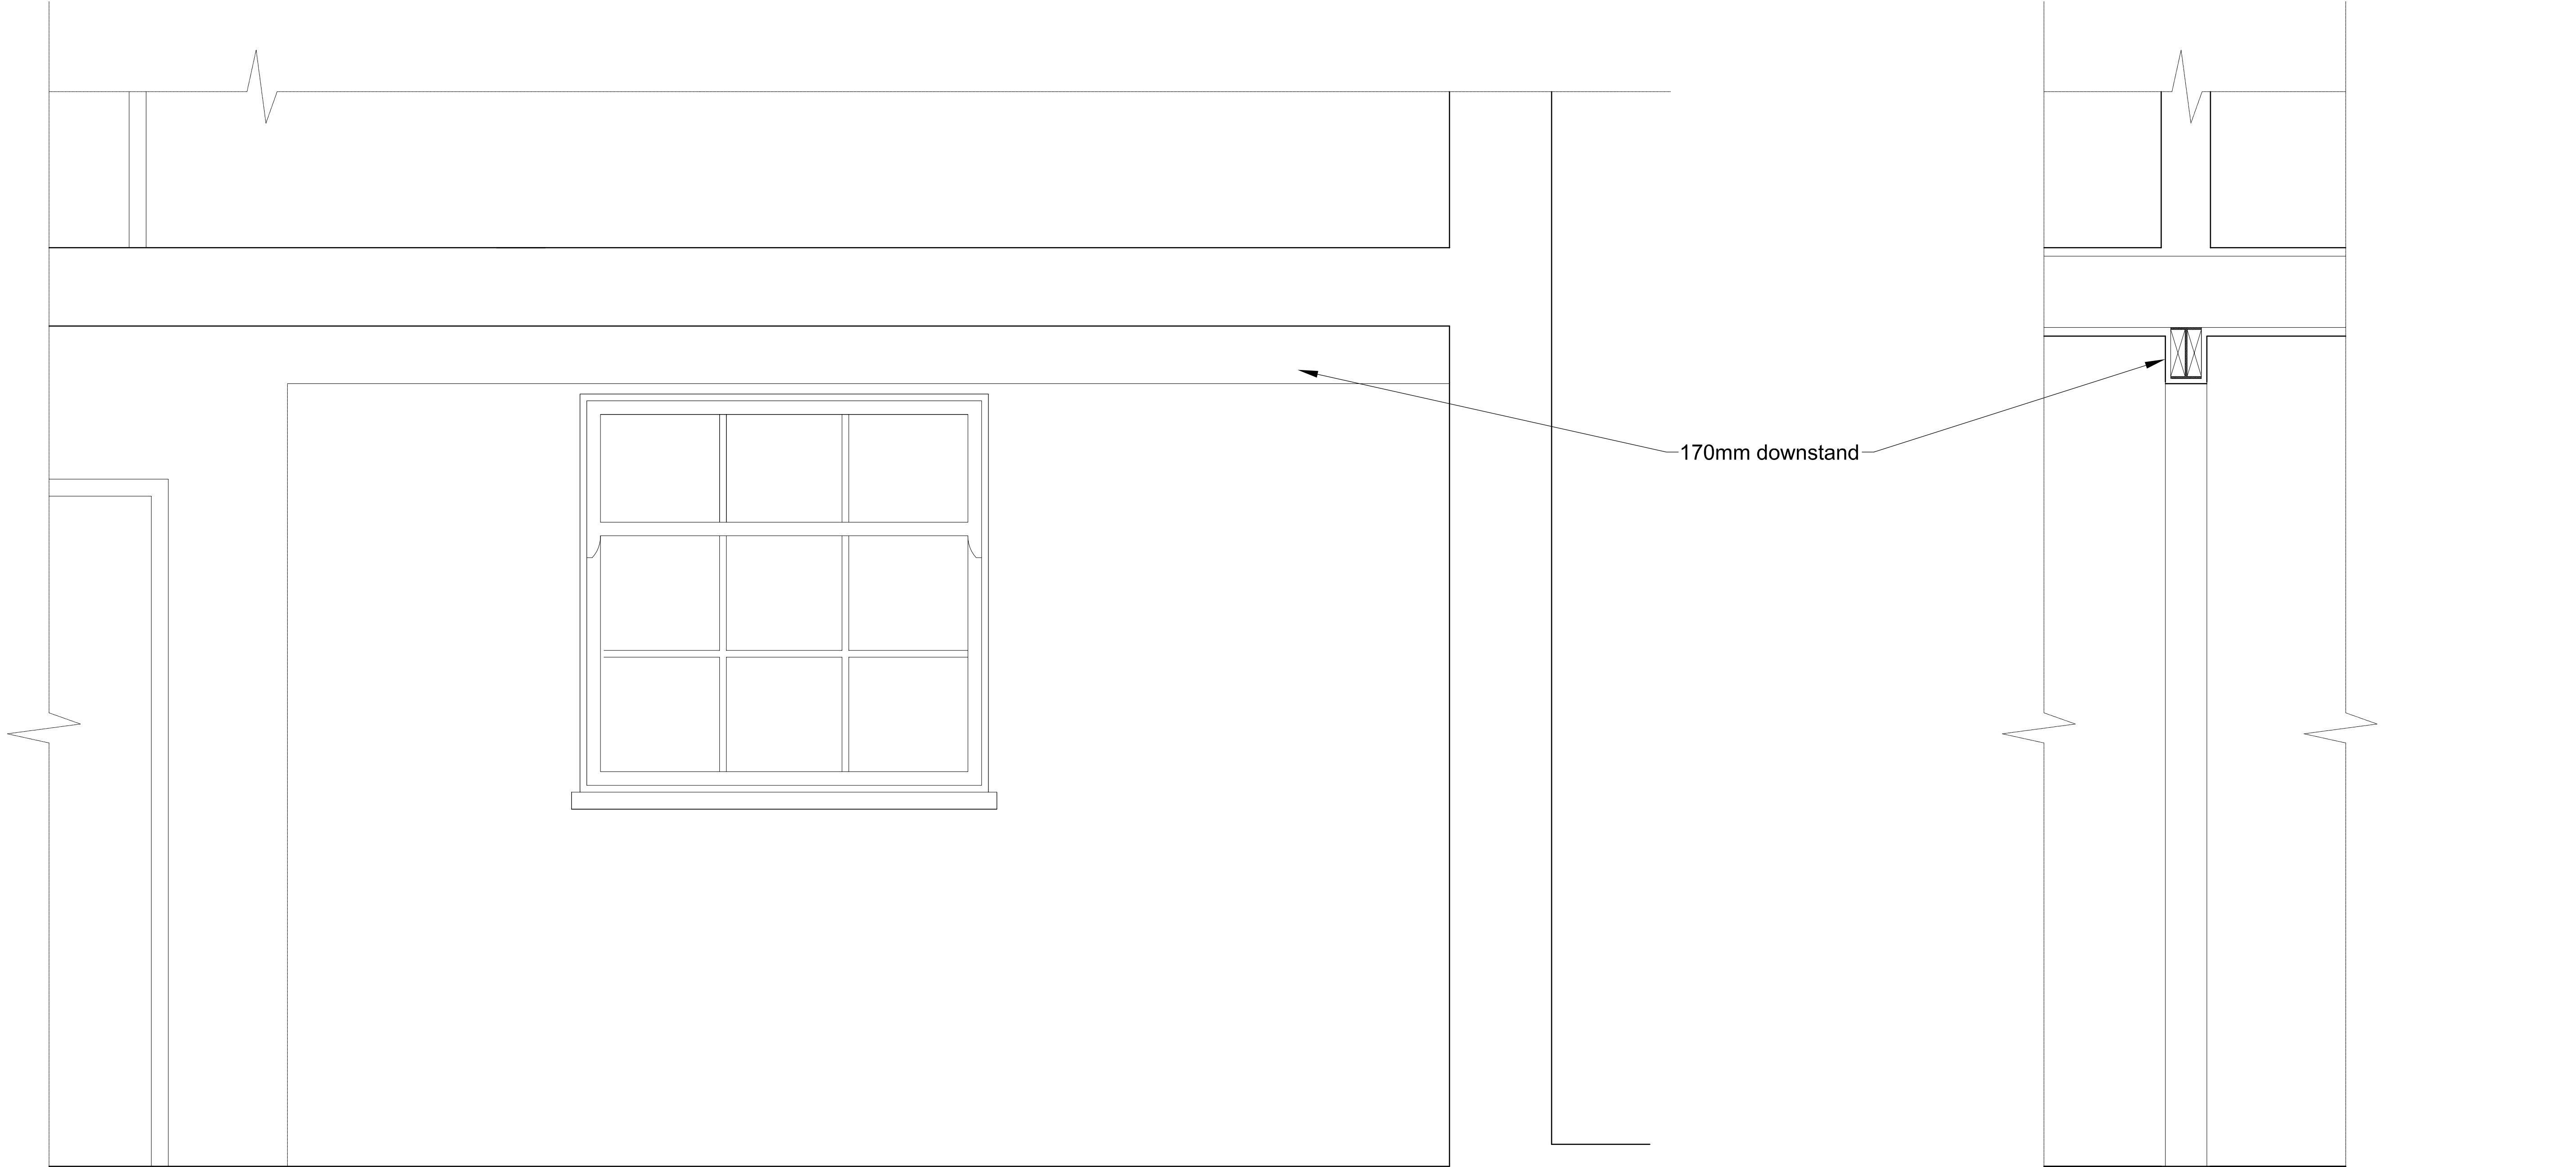


ELEVATION AA


SECTION BB

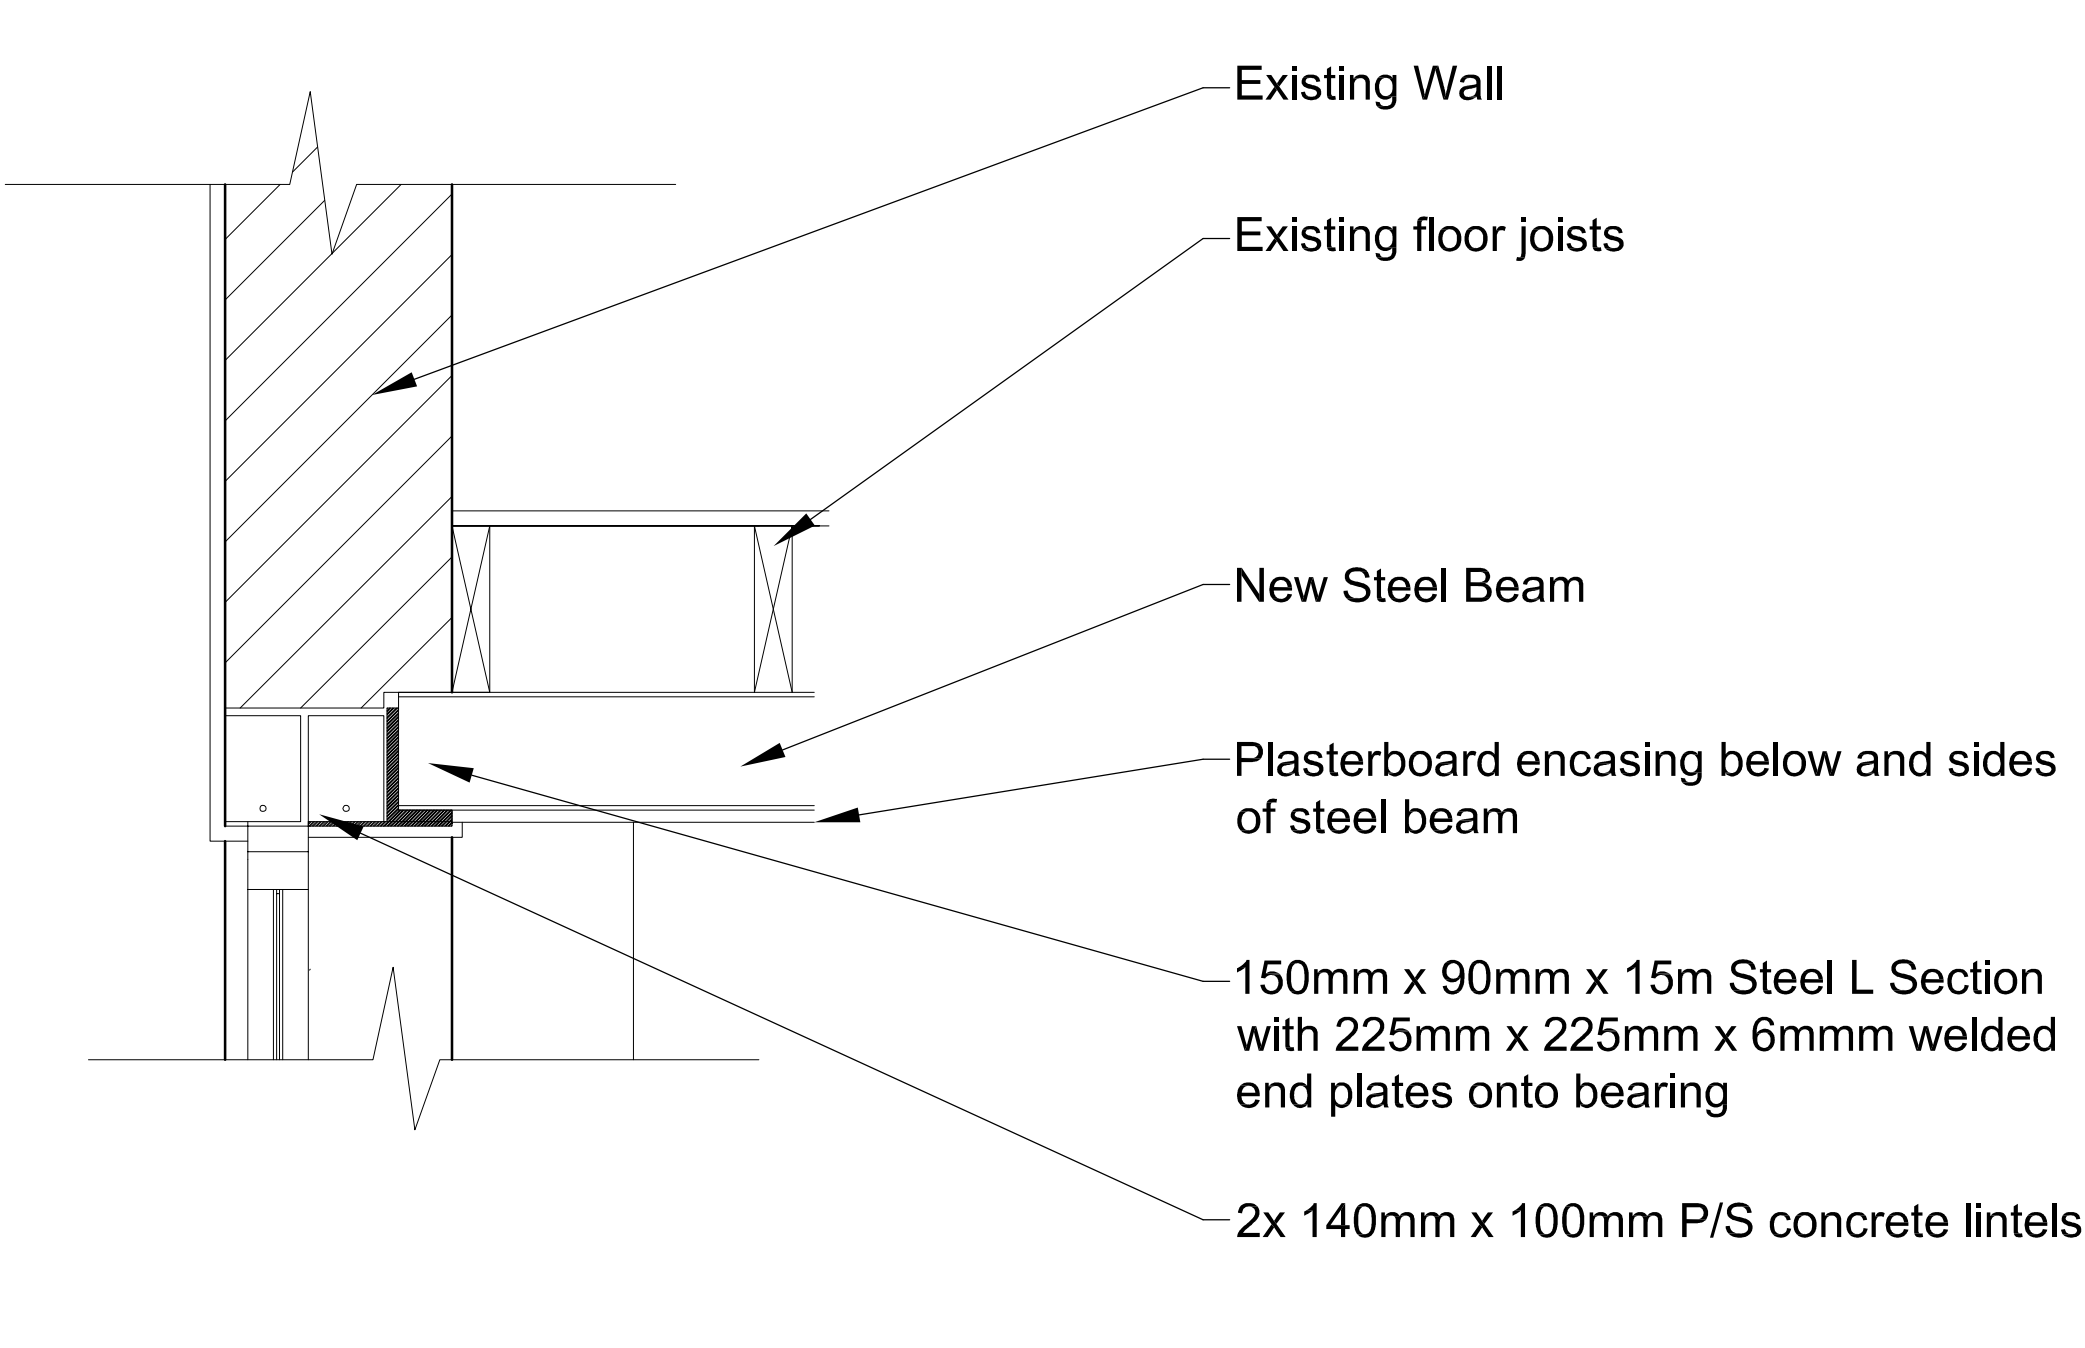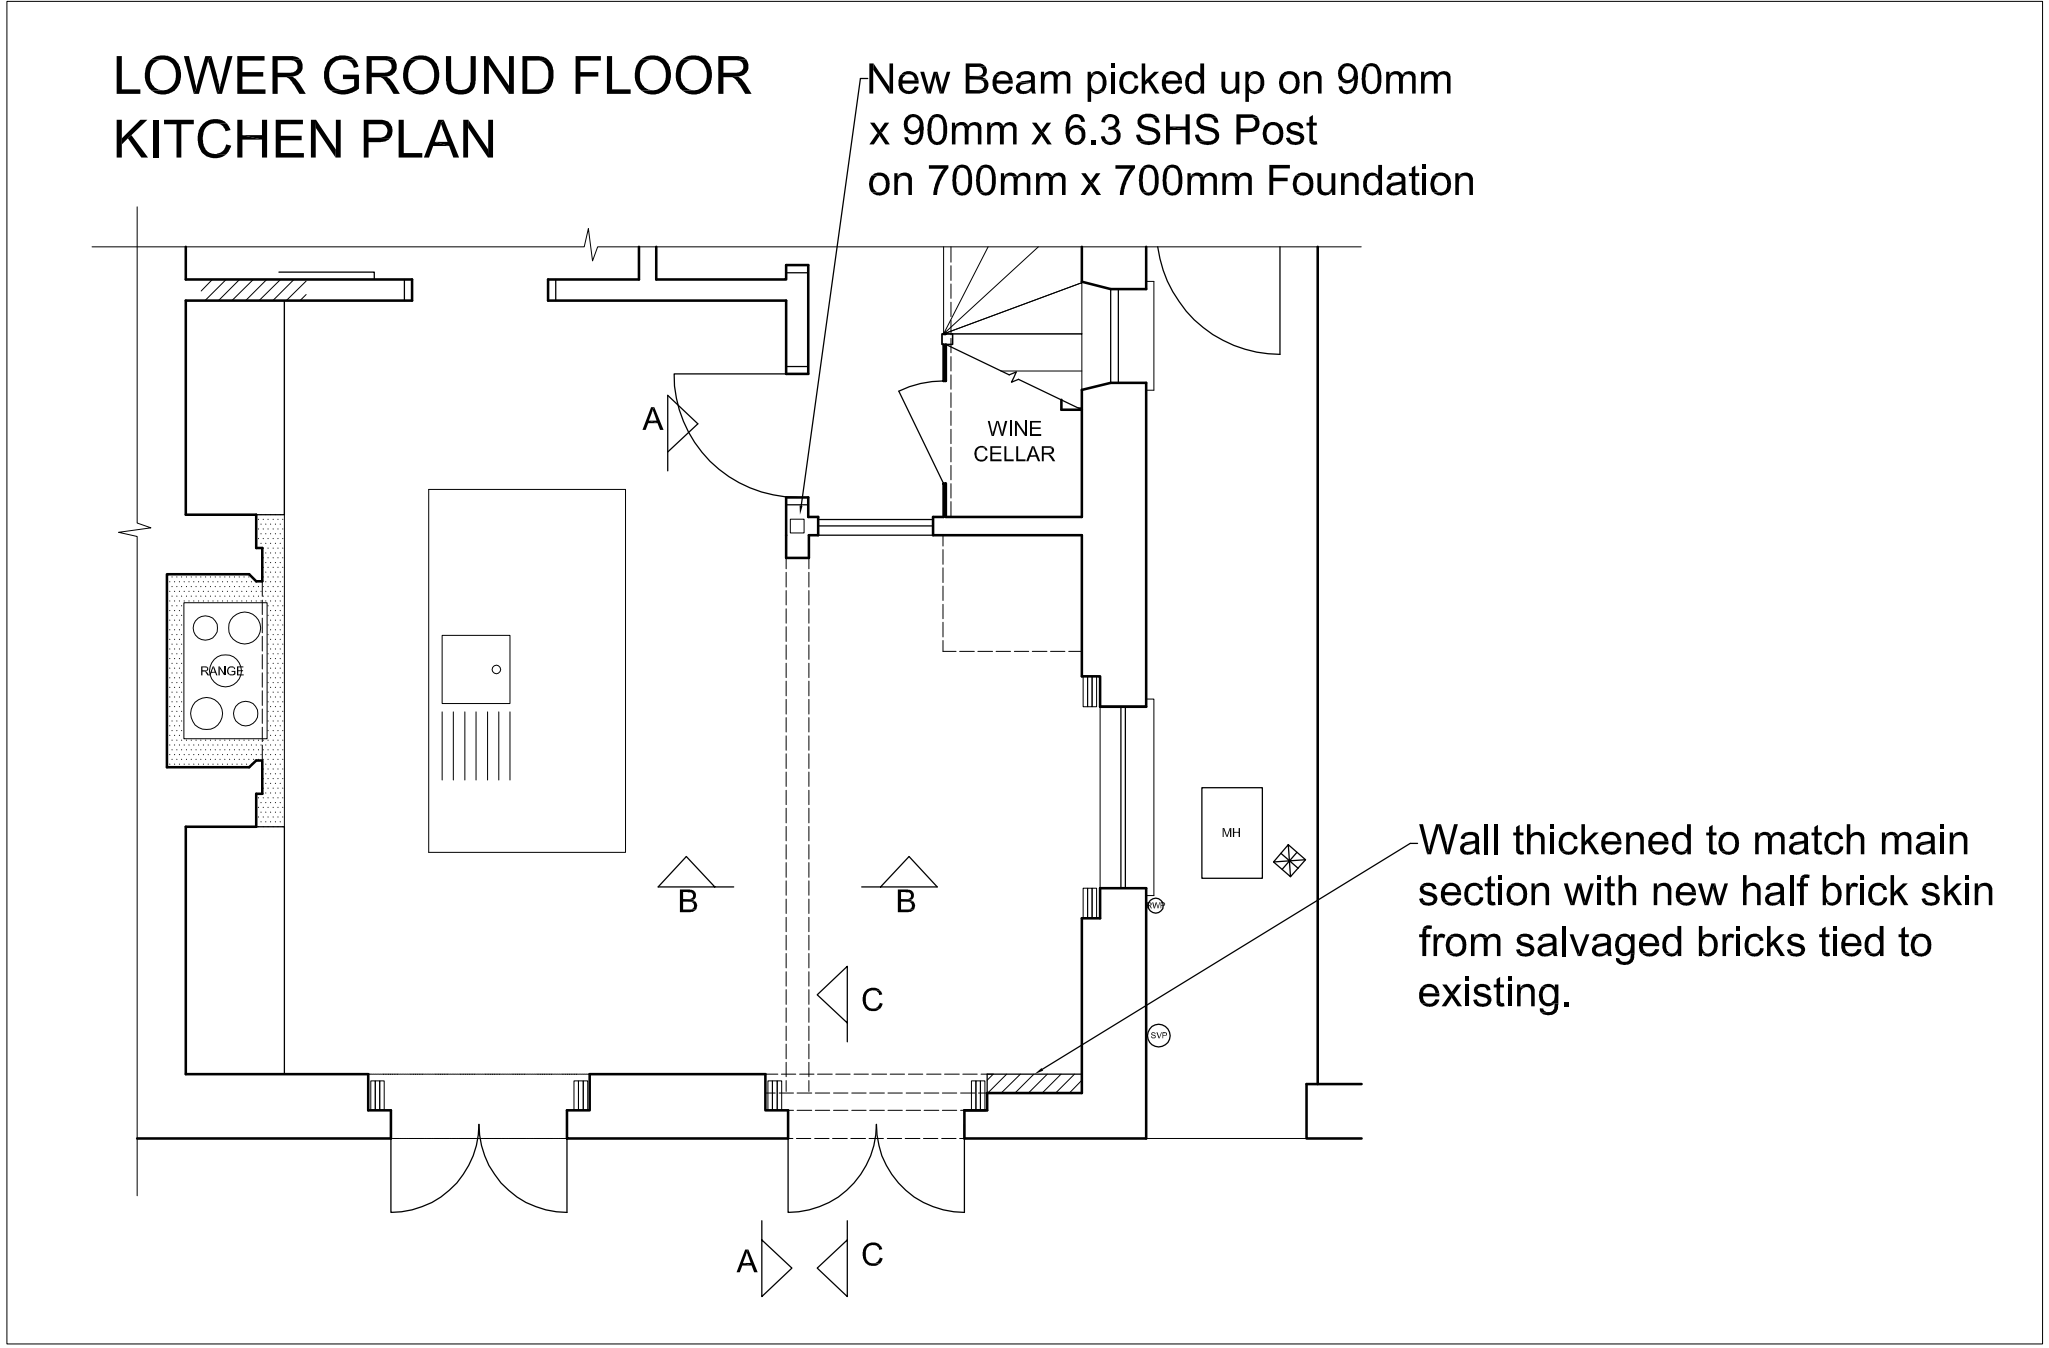

revisions			
stage	drawing title		
PLANNING	PROPOSED LOWER GROUND FLOOR DOWNSTAND		
		Do not scale from this drawing. This drawing is copyright	
Lipton Plant Architects		Islington Green Studios 81-83 Essex Road Islington London N1 2SF	
		T +44 (0)20 7288 1333 E mail@lparchitects.co.uk F +44 (0)20 7288 0333 W www.lparchitects.co.uk	
client Mr. N. Benwell & Ms. E Worwood		project 13 Provost Road London NW3 4ST	
scale 1:10 and 1:50 @ A1	date issued 29.09.10	drawn by RSS	drawing no. 184.(1)4.003

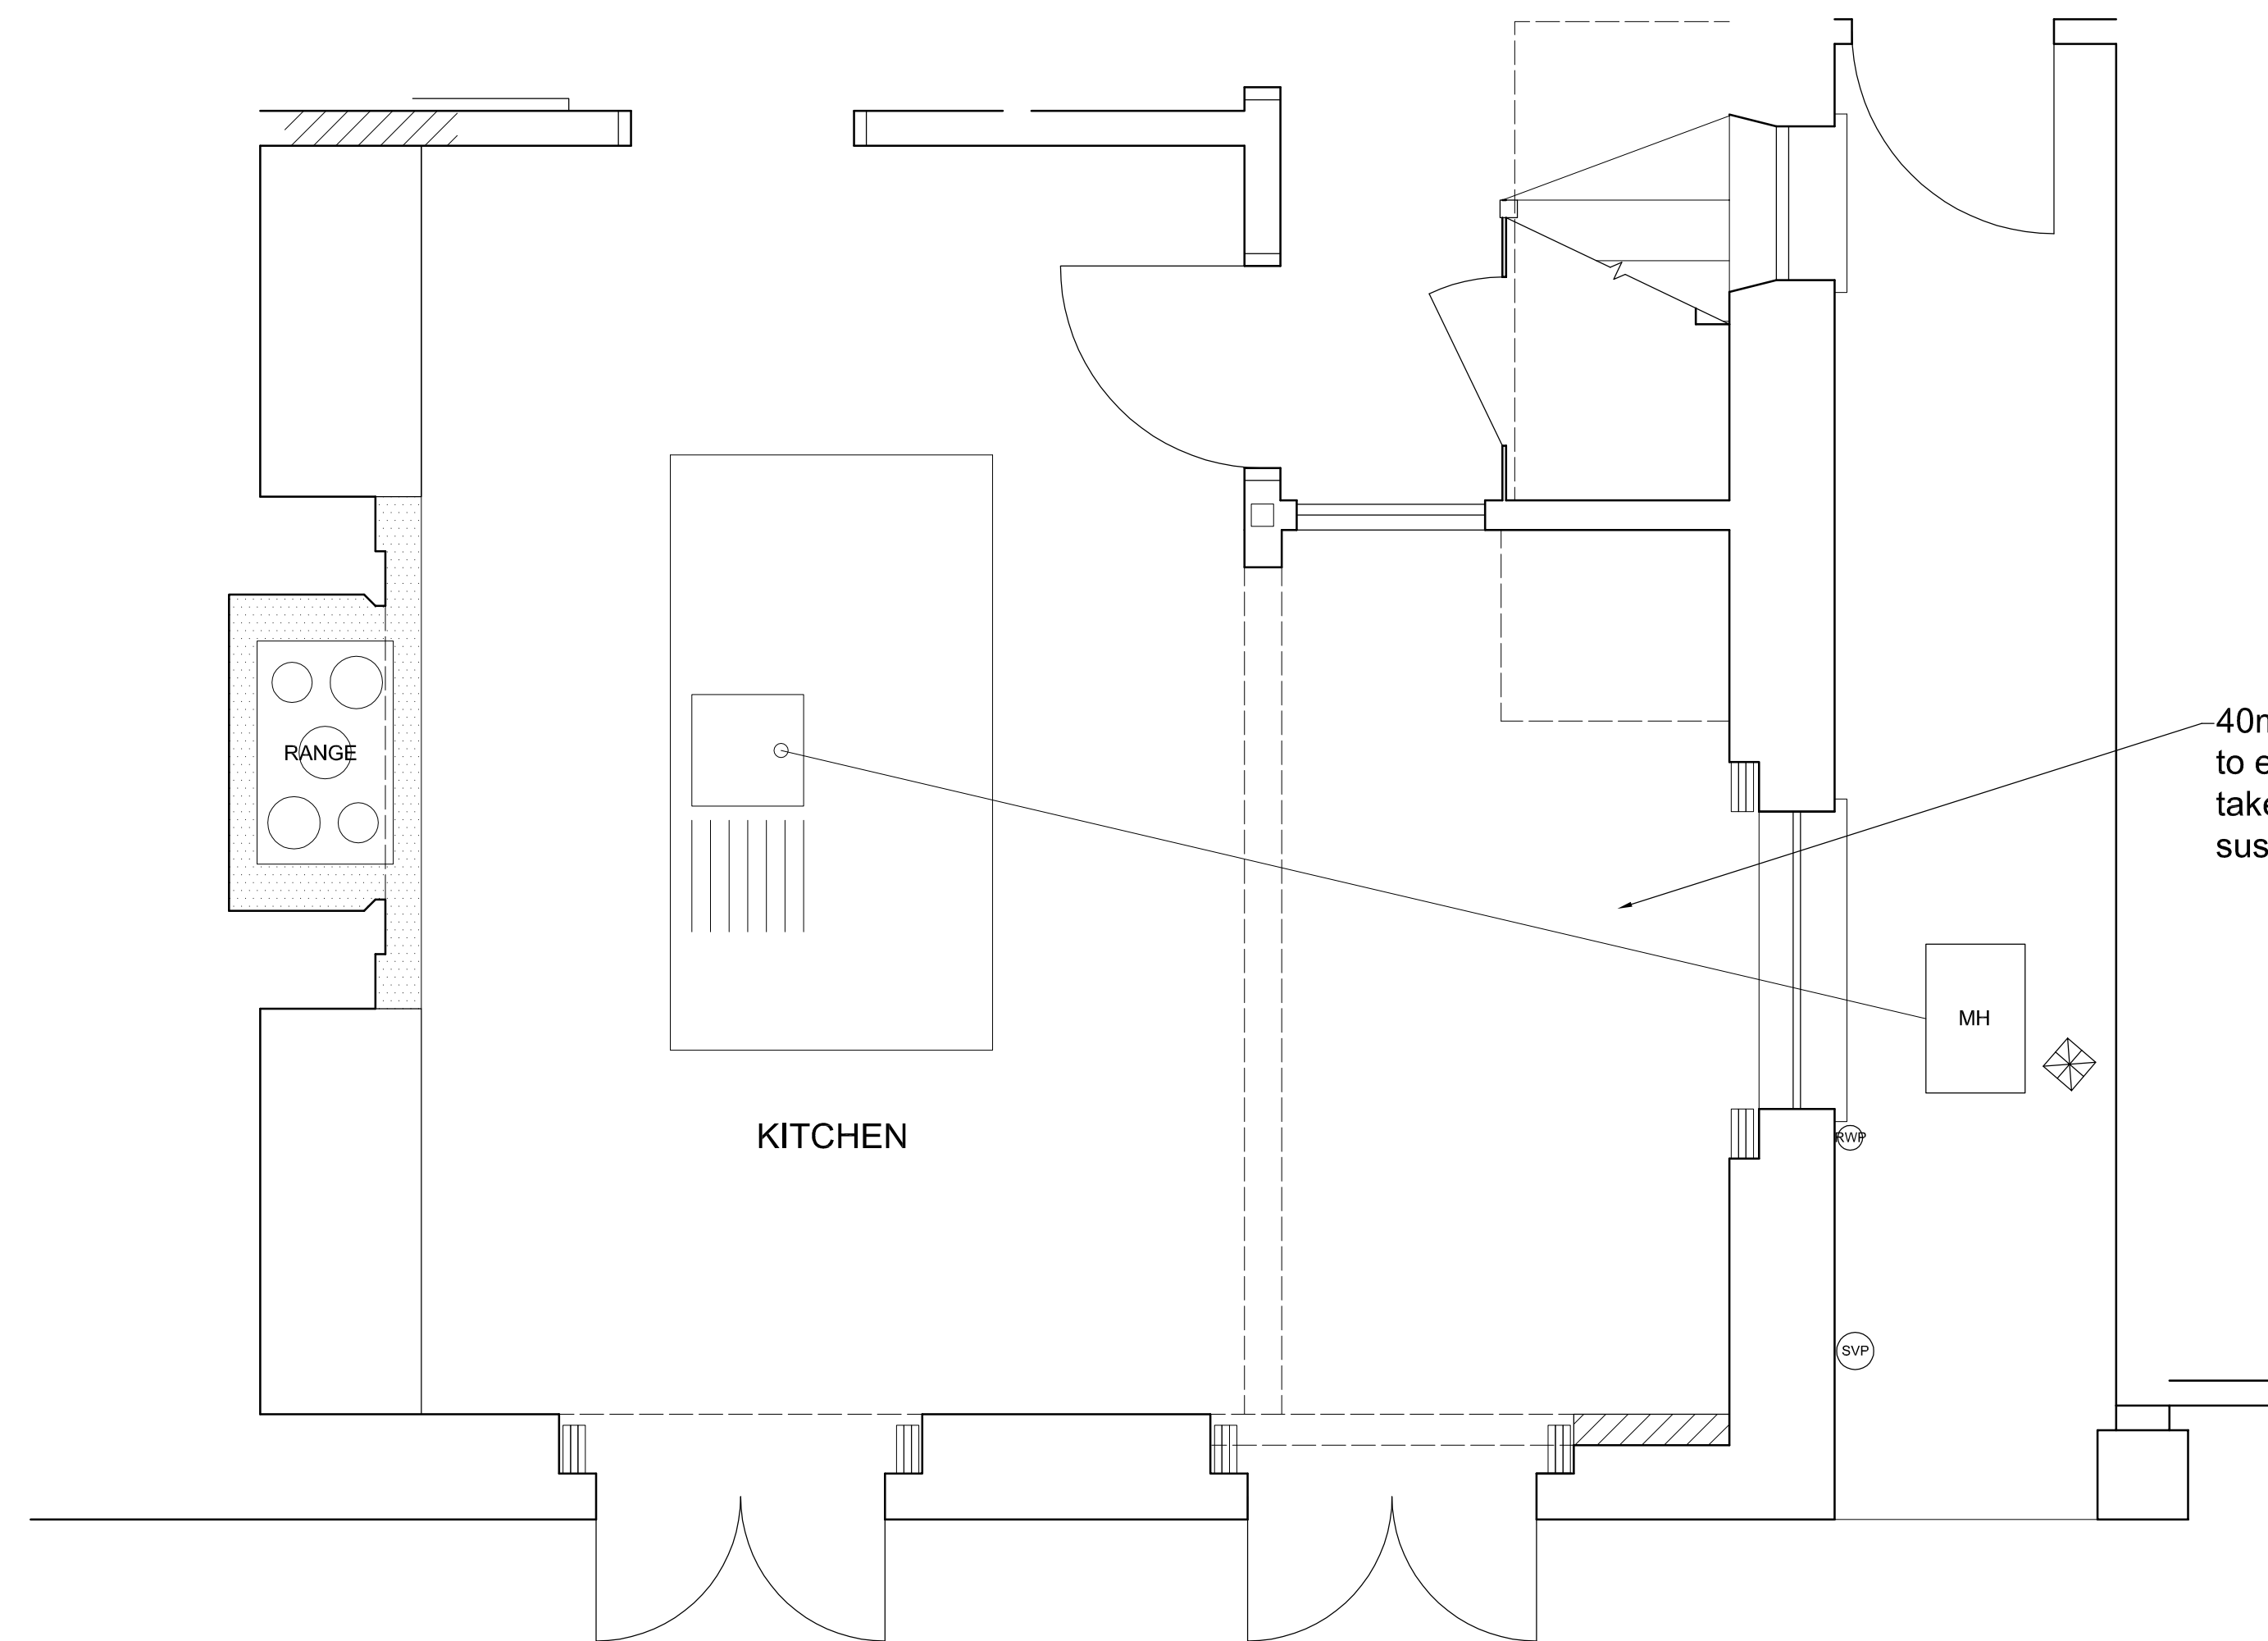


LOWER GROUND FLOOR KITCHEN PLAN

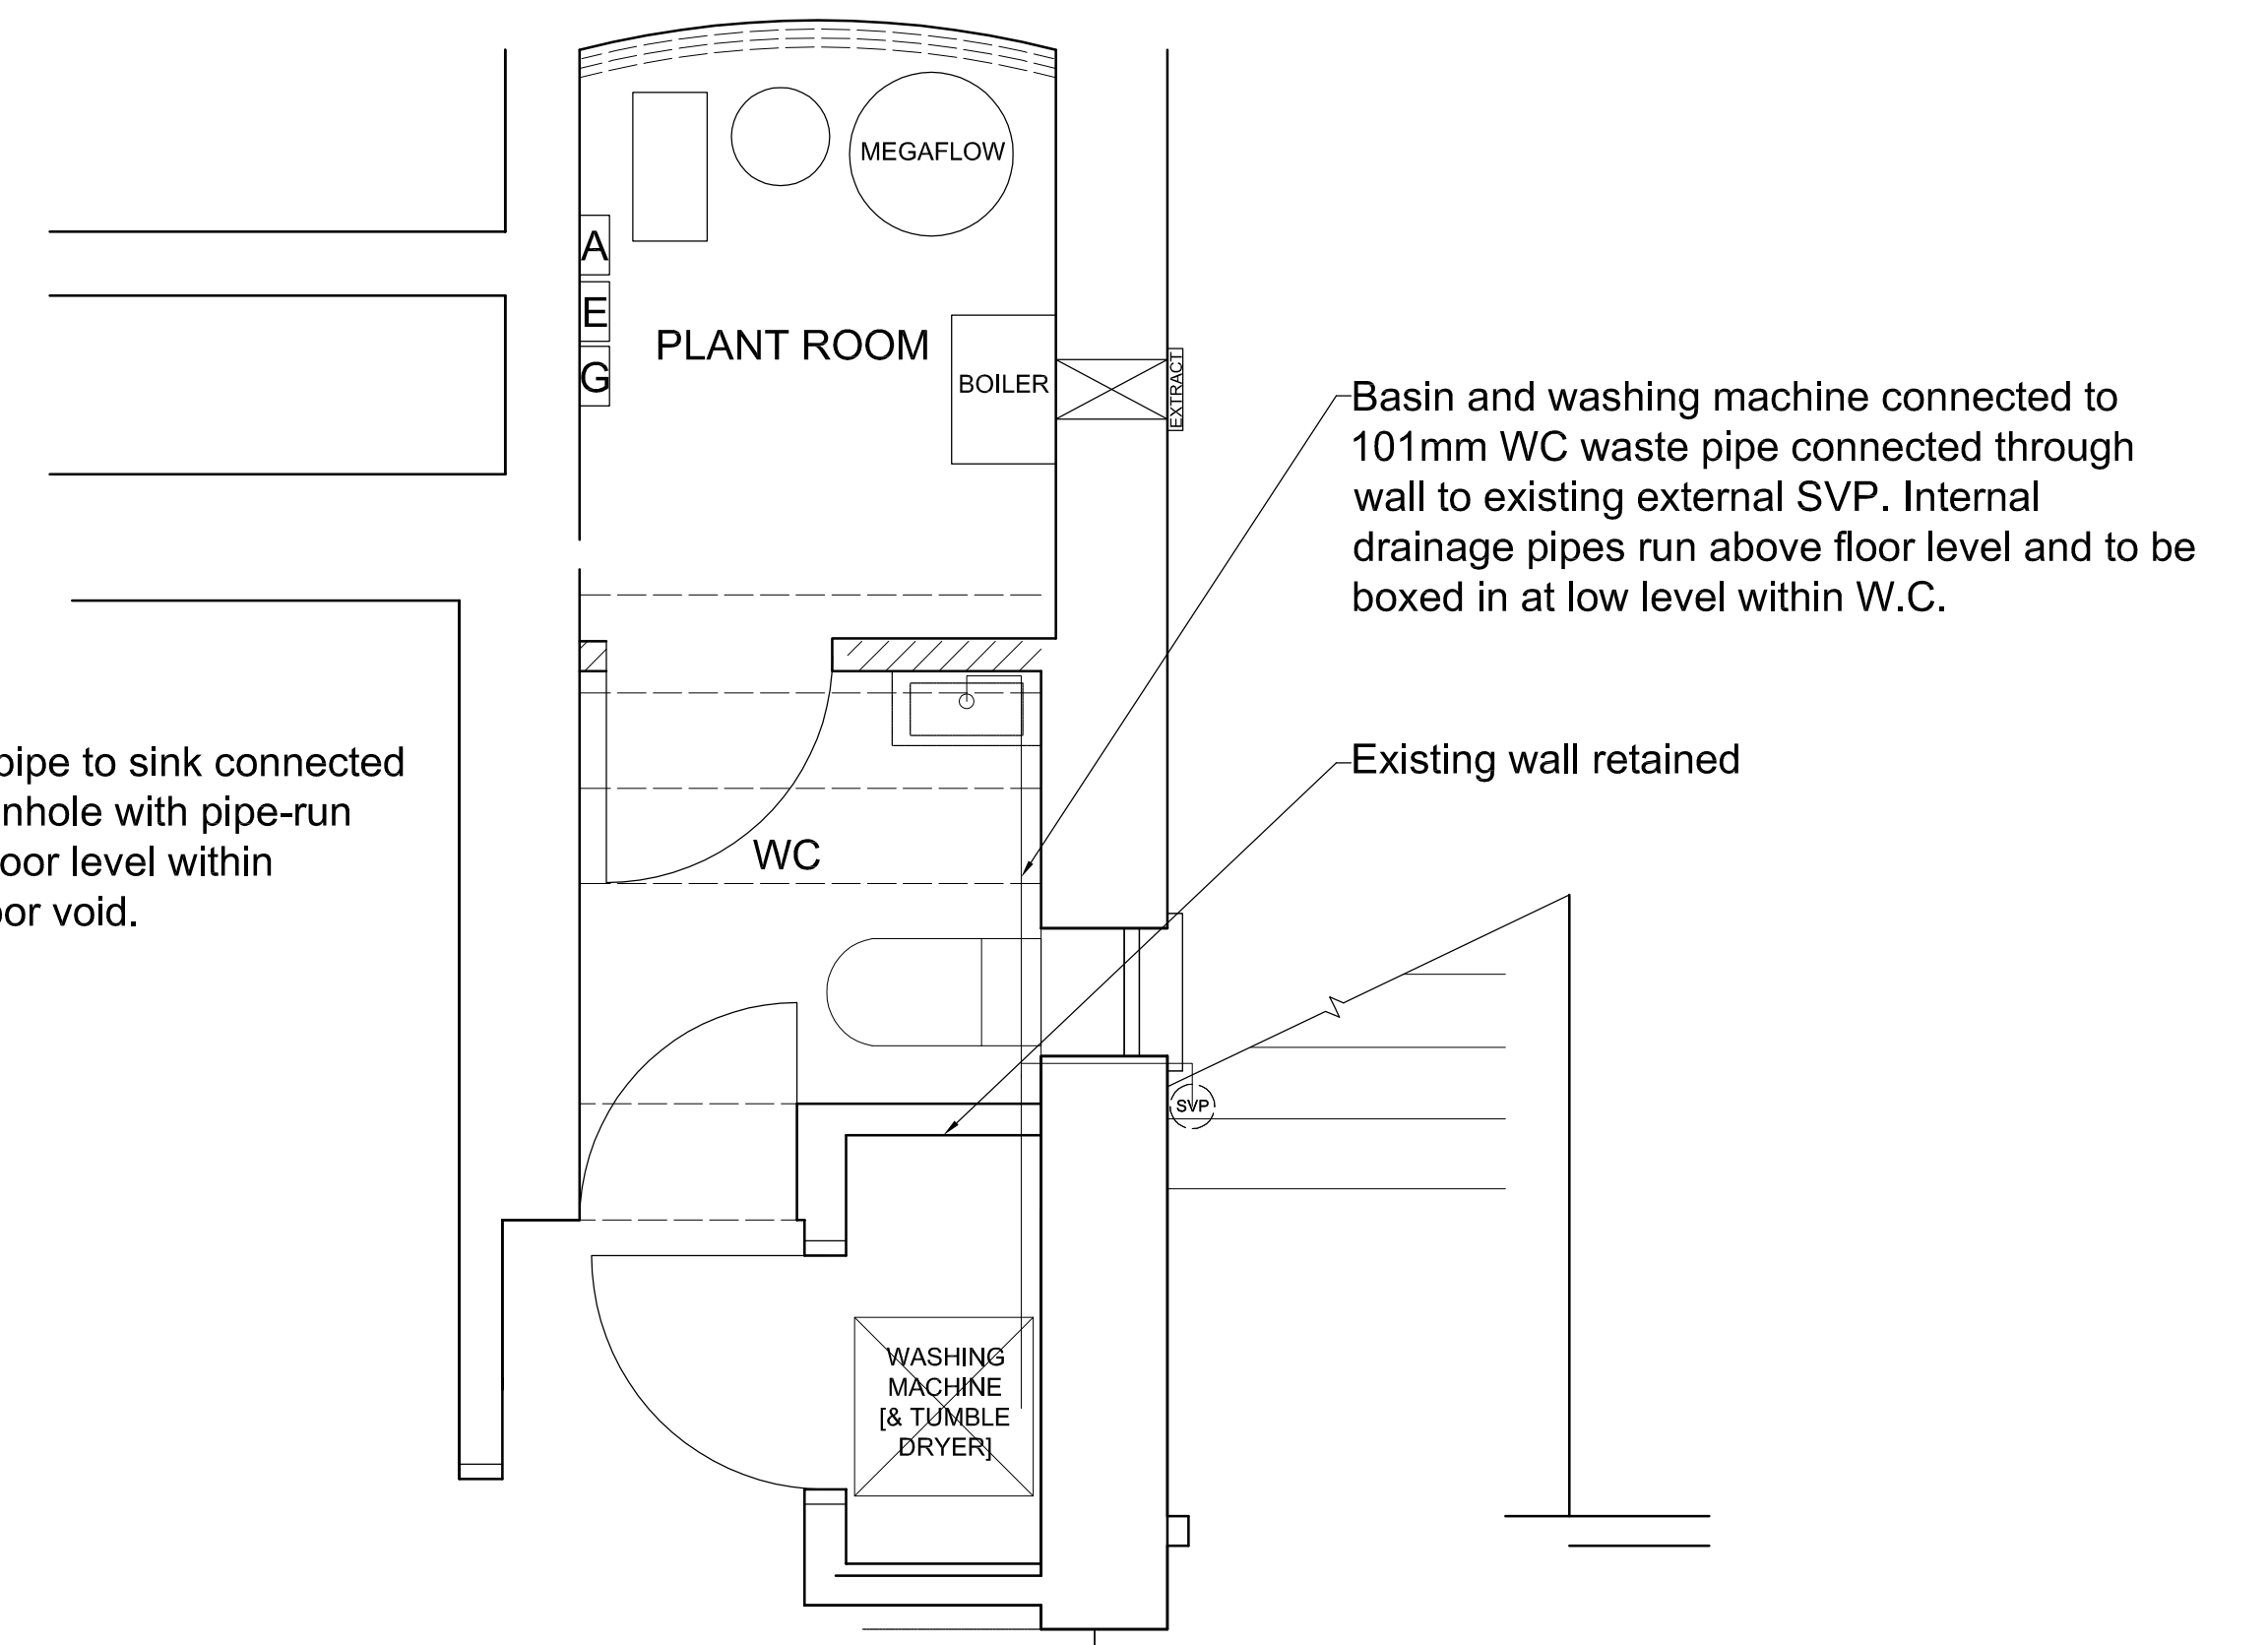


LOWER GROUND FLOOR W.C.

revisions			
stage		drawing title	
PLANNING		PROPOSED SERVICE RUNS FOR LOWER GROUND FLOOR KITCHEN AND W.C.	
<div>Lipton Plant Architects</div>		Do not scale from this drawing. This drawing is copyright	
		Islington Green Studios 81-83 Essex Road Islington London N1 2SF	
		T +44 (0)20 7288 1333 E mail@lparchitects.co.uk F +44 (0)20 7288 0333 W www.lparchitects.co.uk	
		client Mr. N. Benwell & Ms. E Worwood	
		project 13 Provost Road London NW3 4ST	
scale	date issued	drawn by	drawing no
1:25 @ A1	29.10.10	RSS	184.(1)4.004

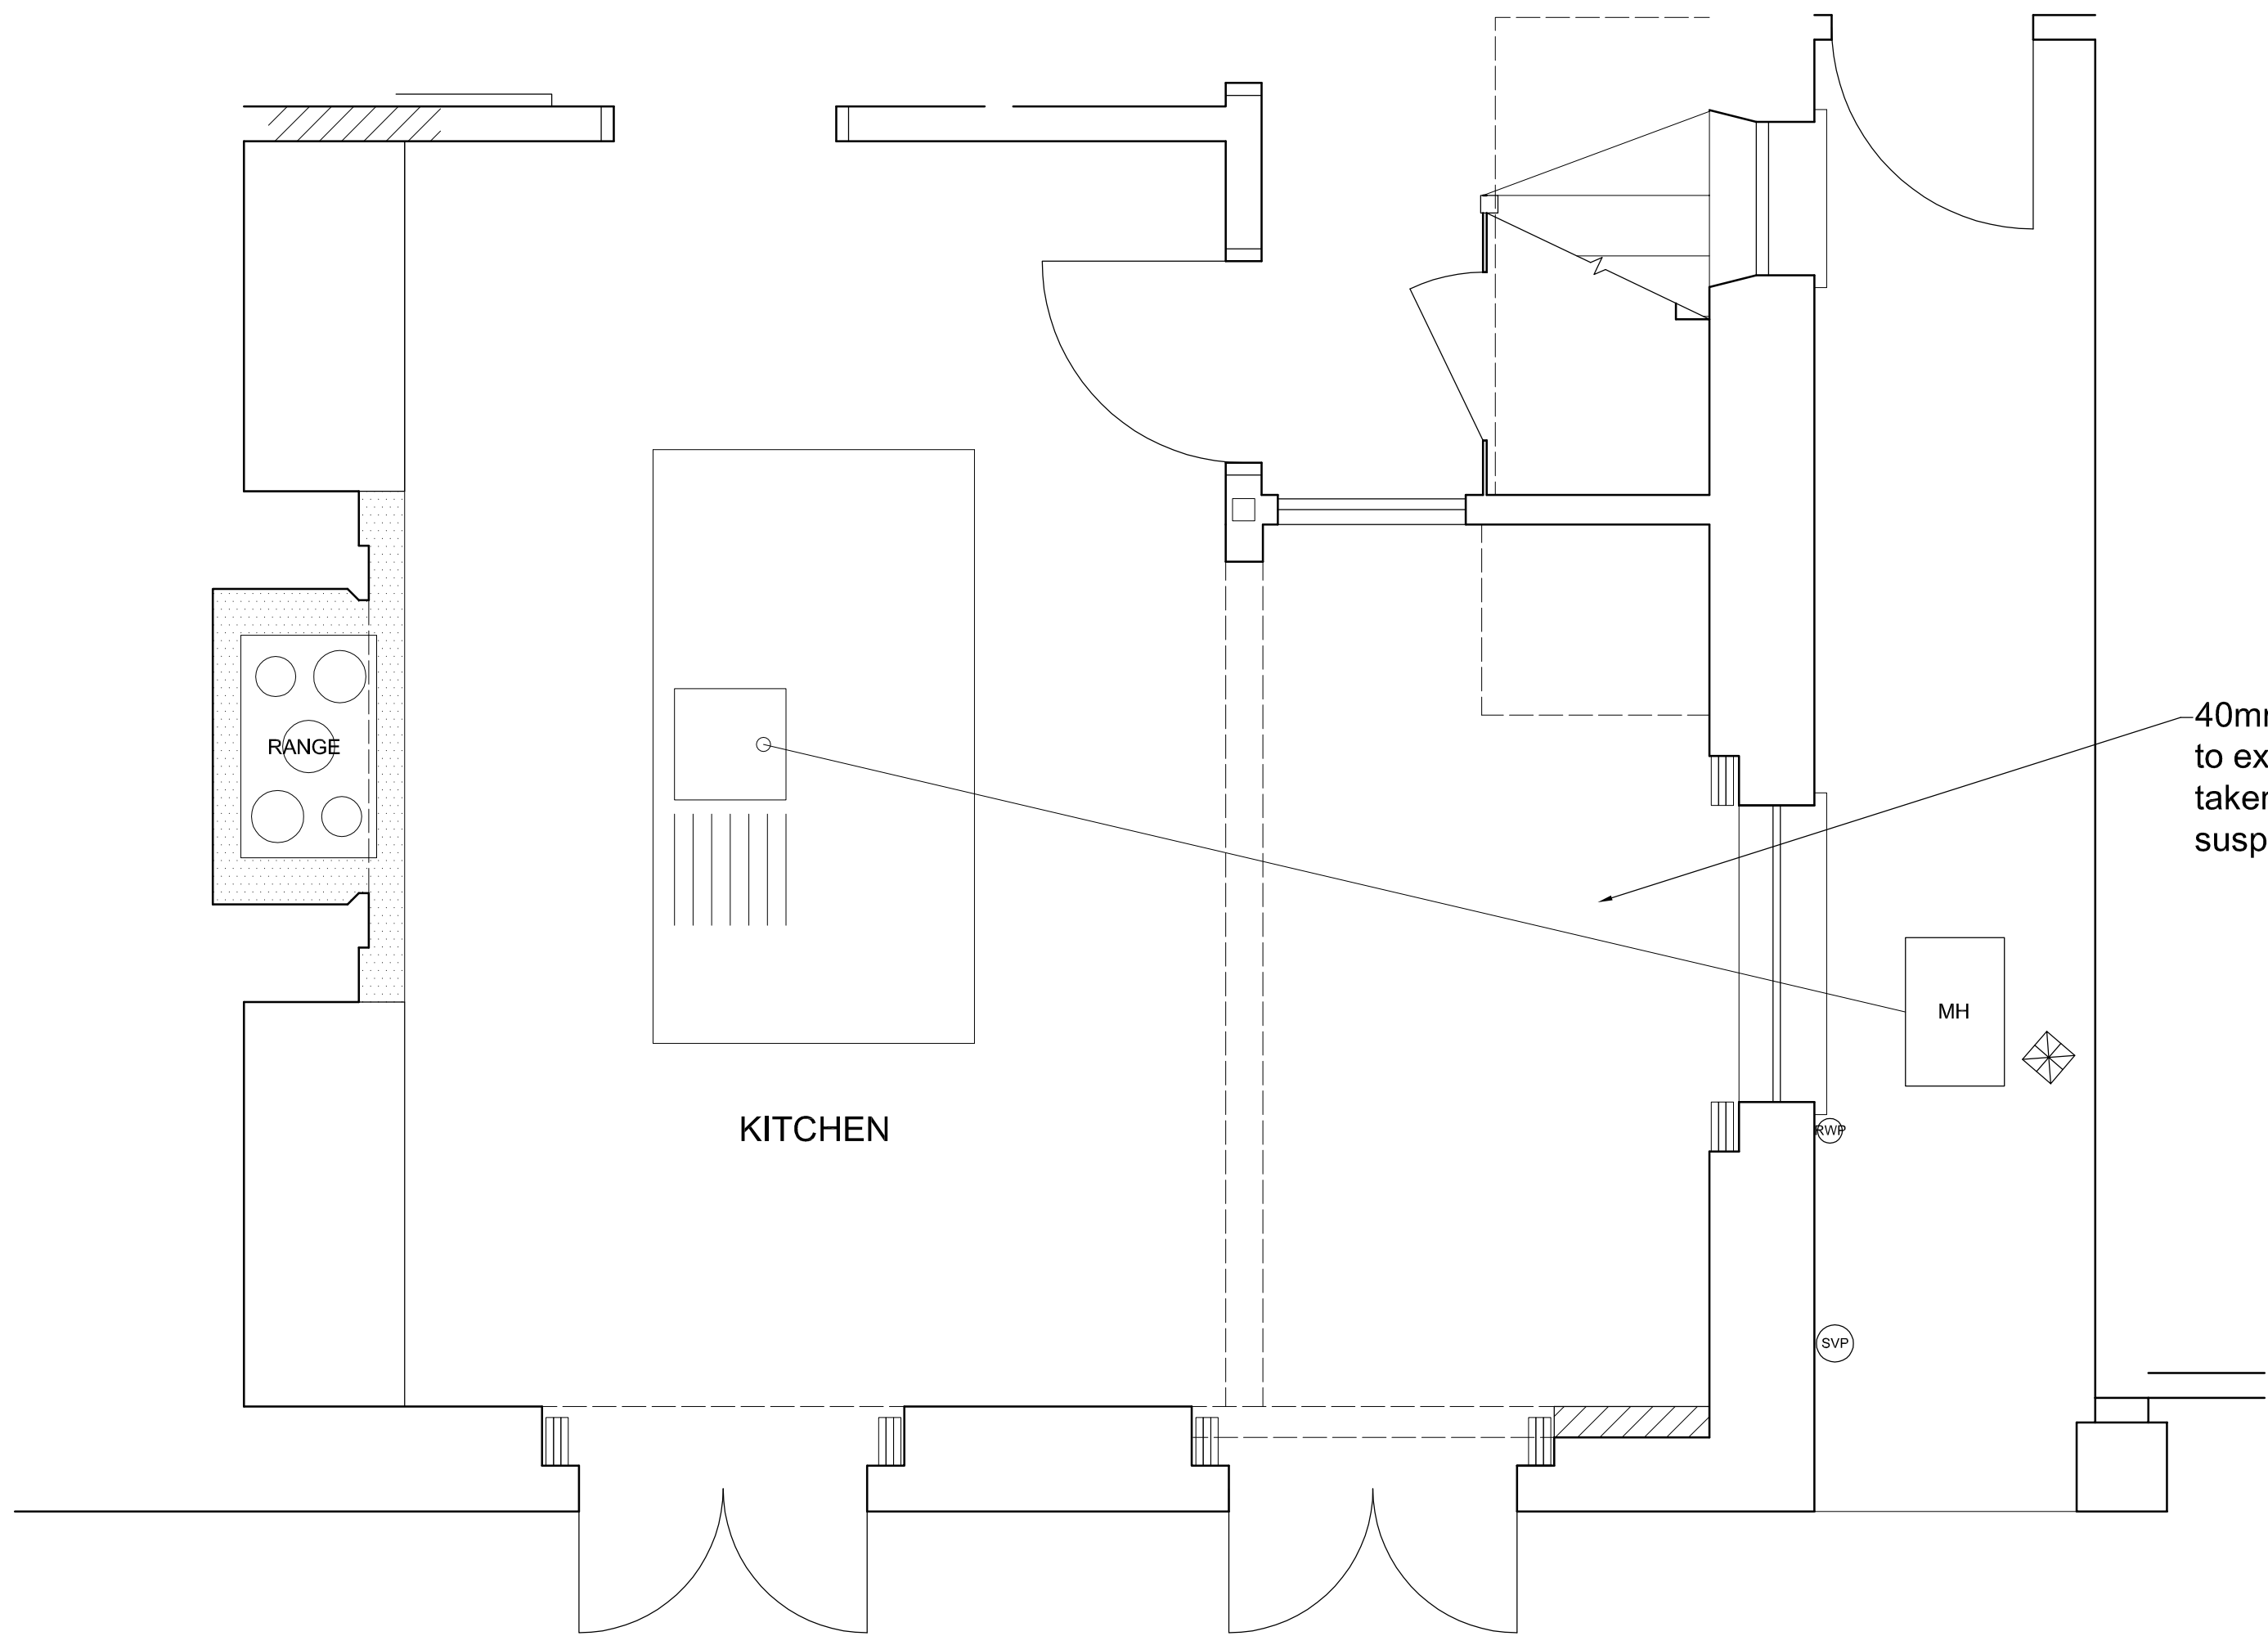


LOWER GROUND FLOOR KITCHEN PLAN

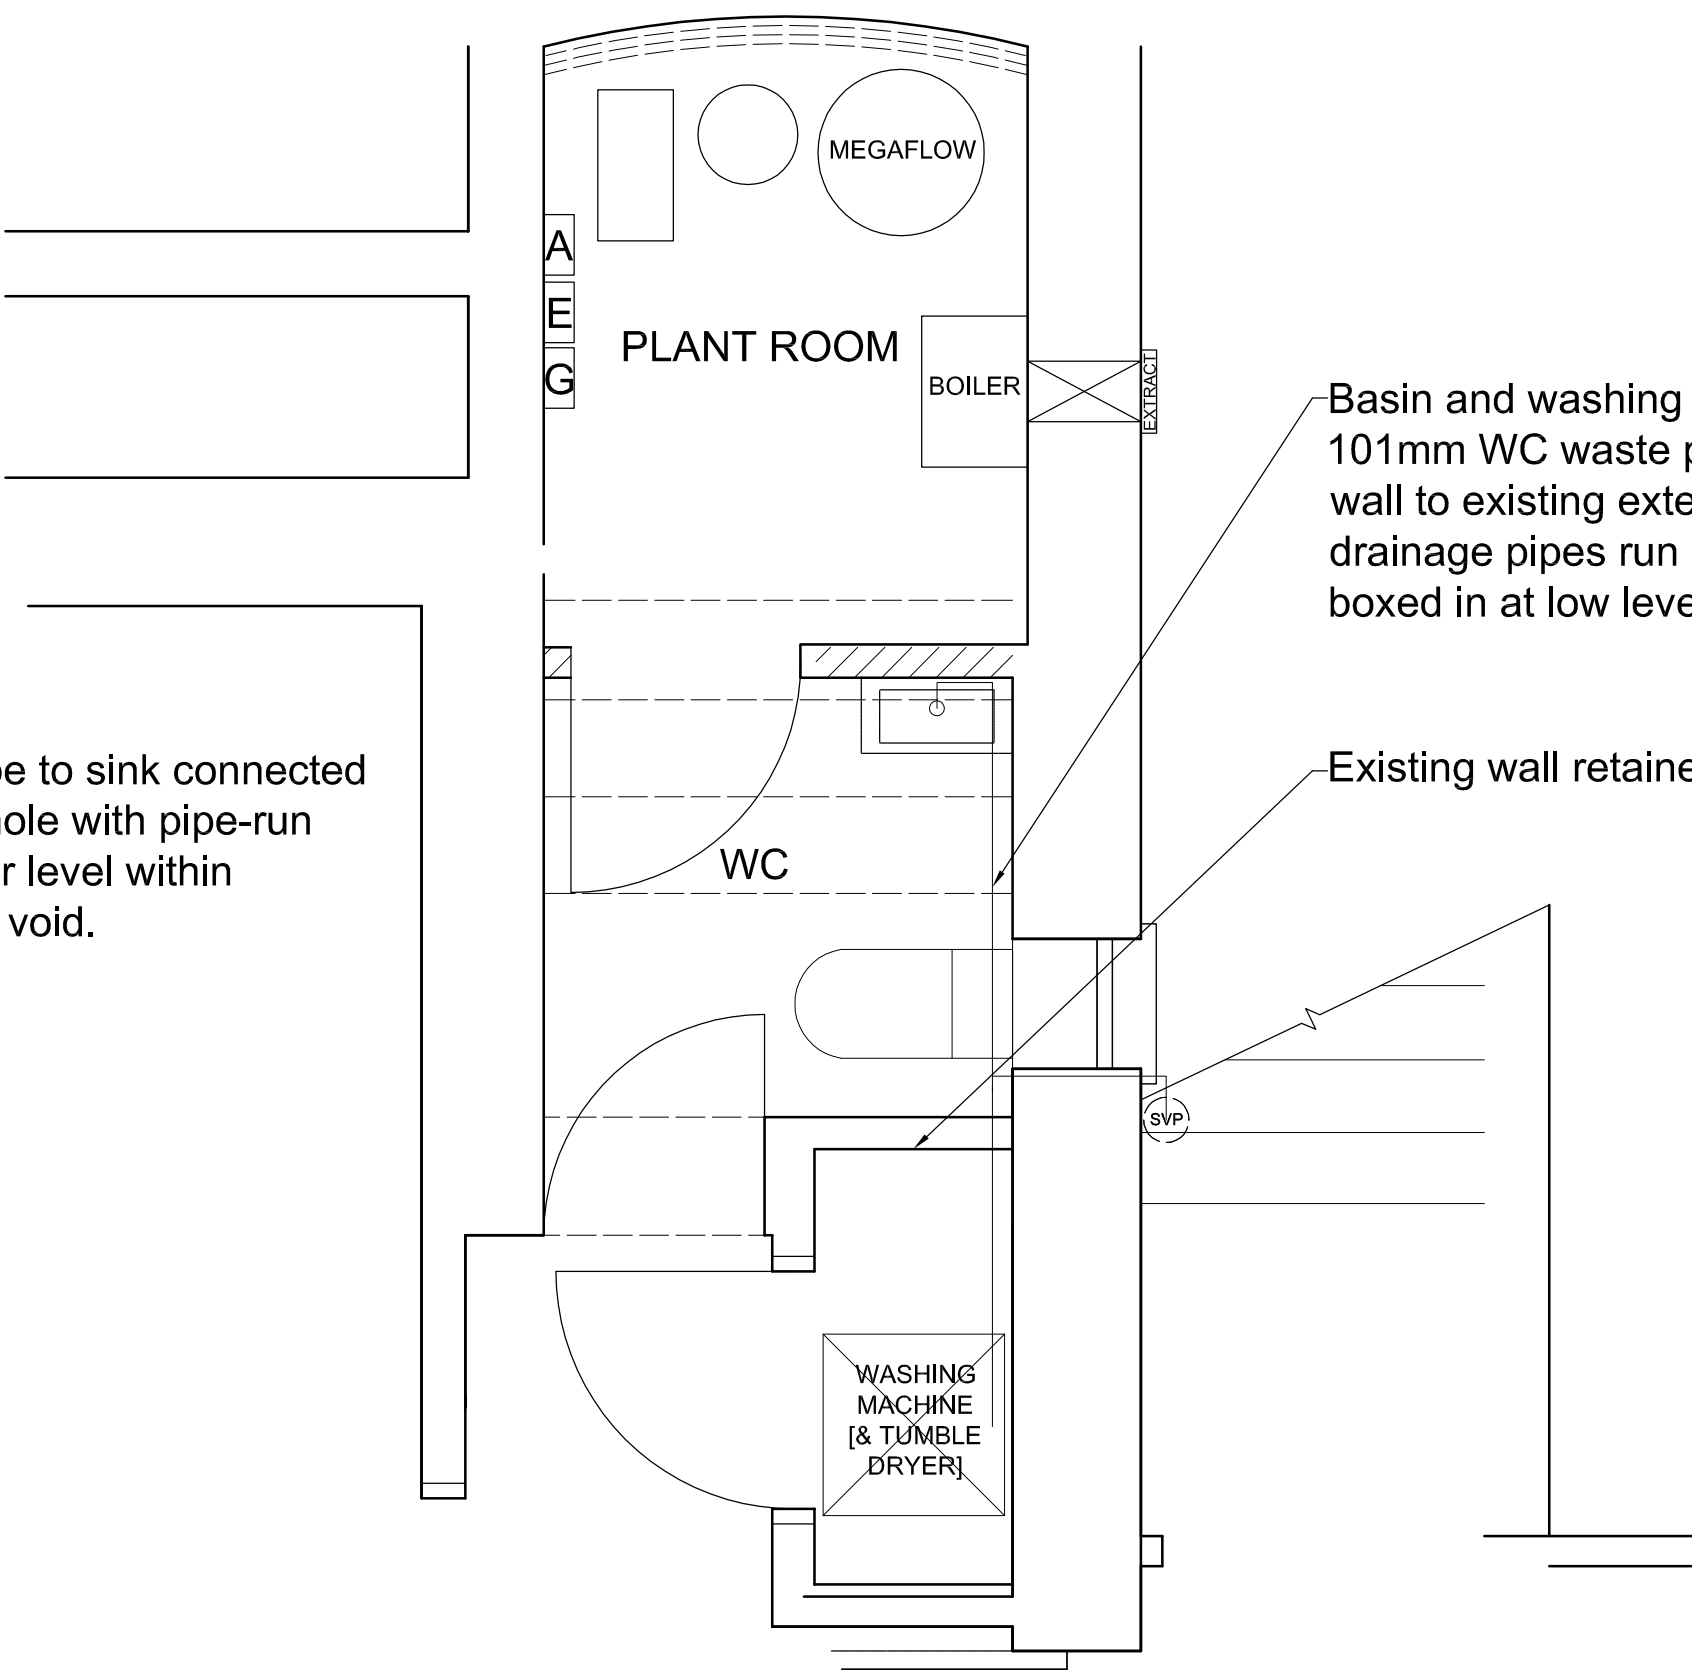


LOWER GROUND FLOOR W.C.

revisions			
stage	drawing title		
PLANNING	PROPOSED SERVICE RUNS FOR LOWER GROUND FLOOR KITCHEN AND W.C.		
<div>Lipton Plant Architects</div>		Do not scale from this drawing. This drawing is copyright	
		Islington Green Studios 81-83 Essex Road Islington London N1 2SF	
		client Mr. N. Benwell & Ms. E Worwood	project 13 Provost Road London NW3 4ST
		scale 1:25 @ A1	date issued 29.10.10
		drawn by RSS	drawing no 184.(1)4.004

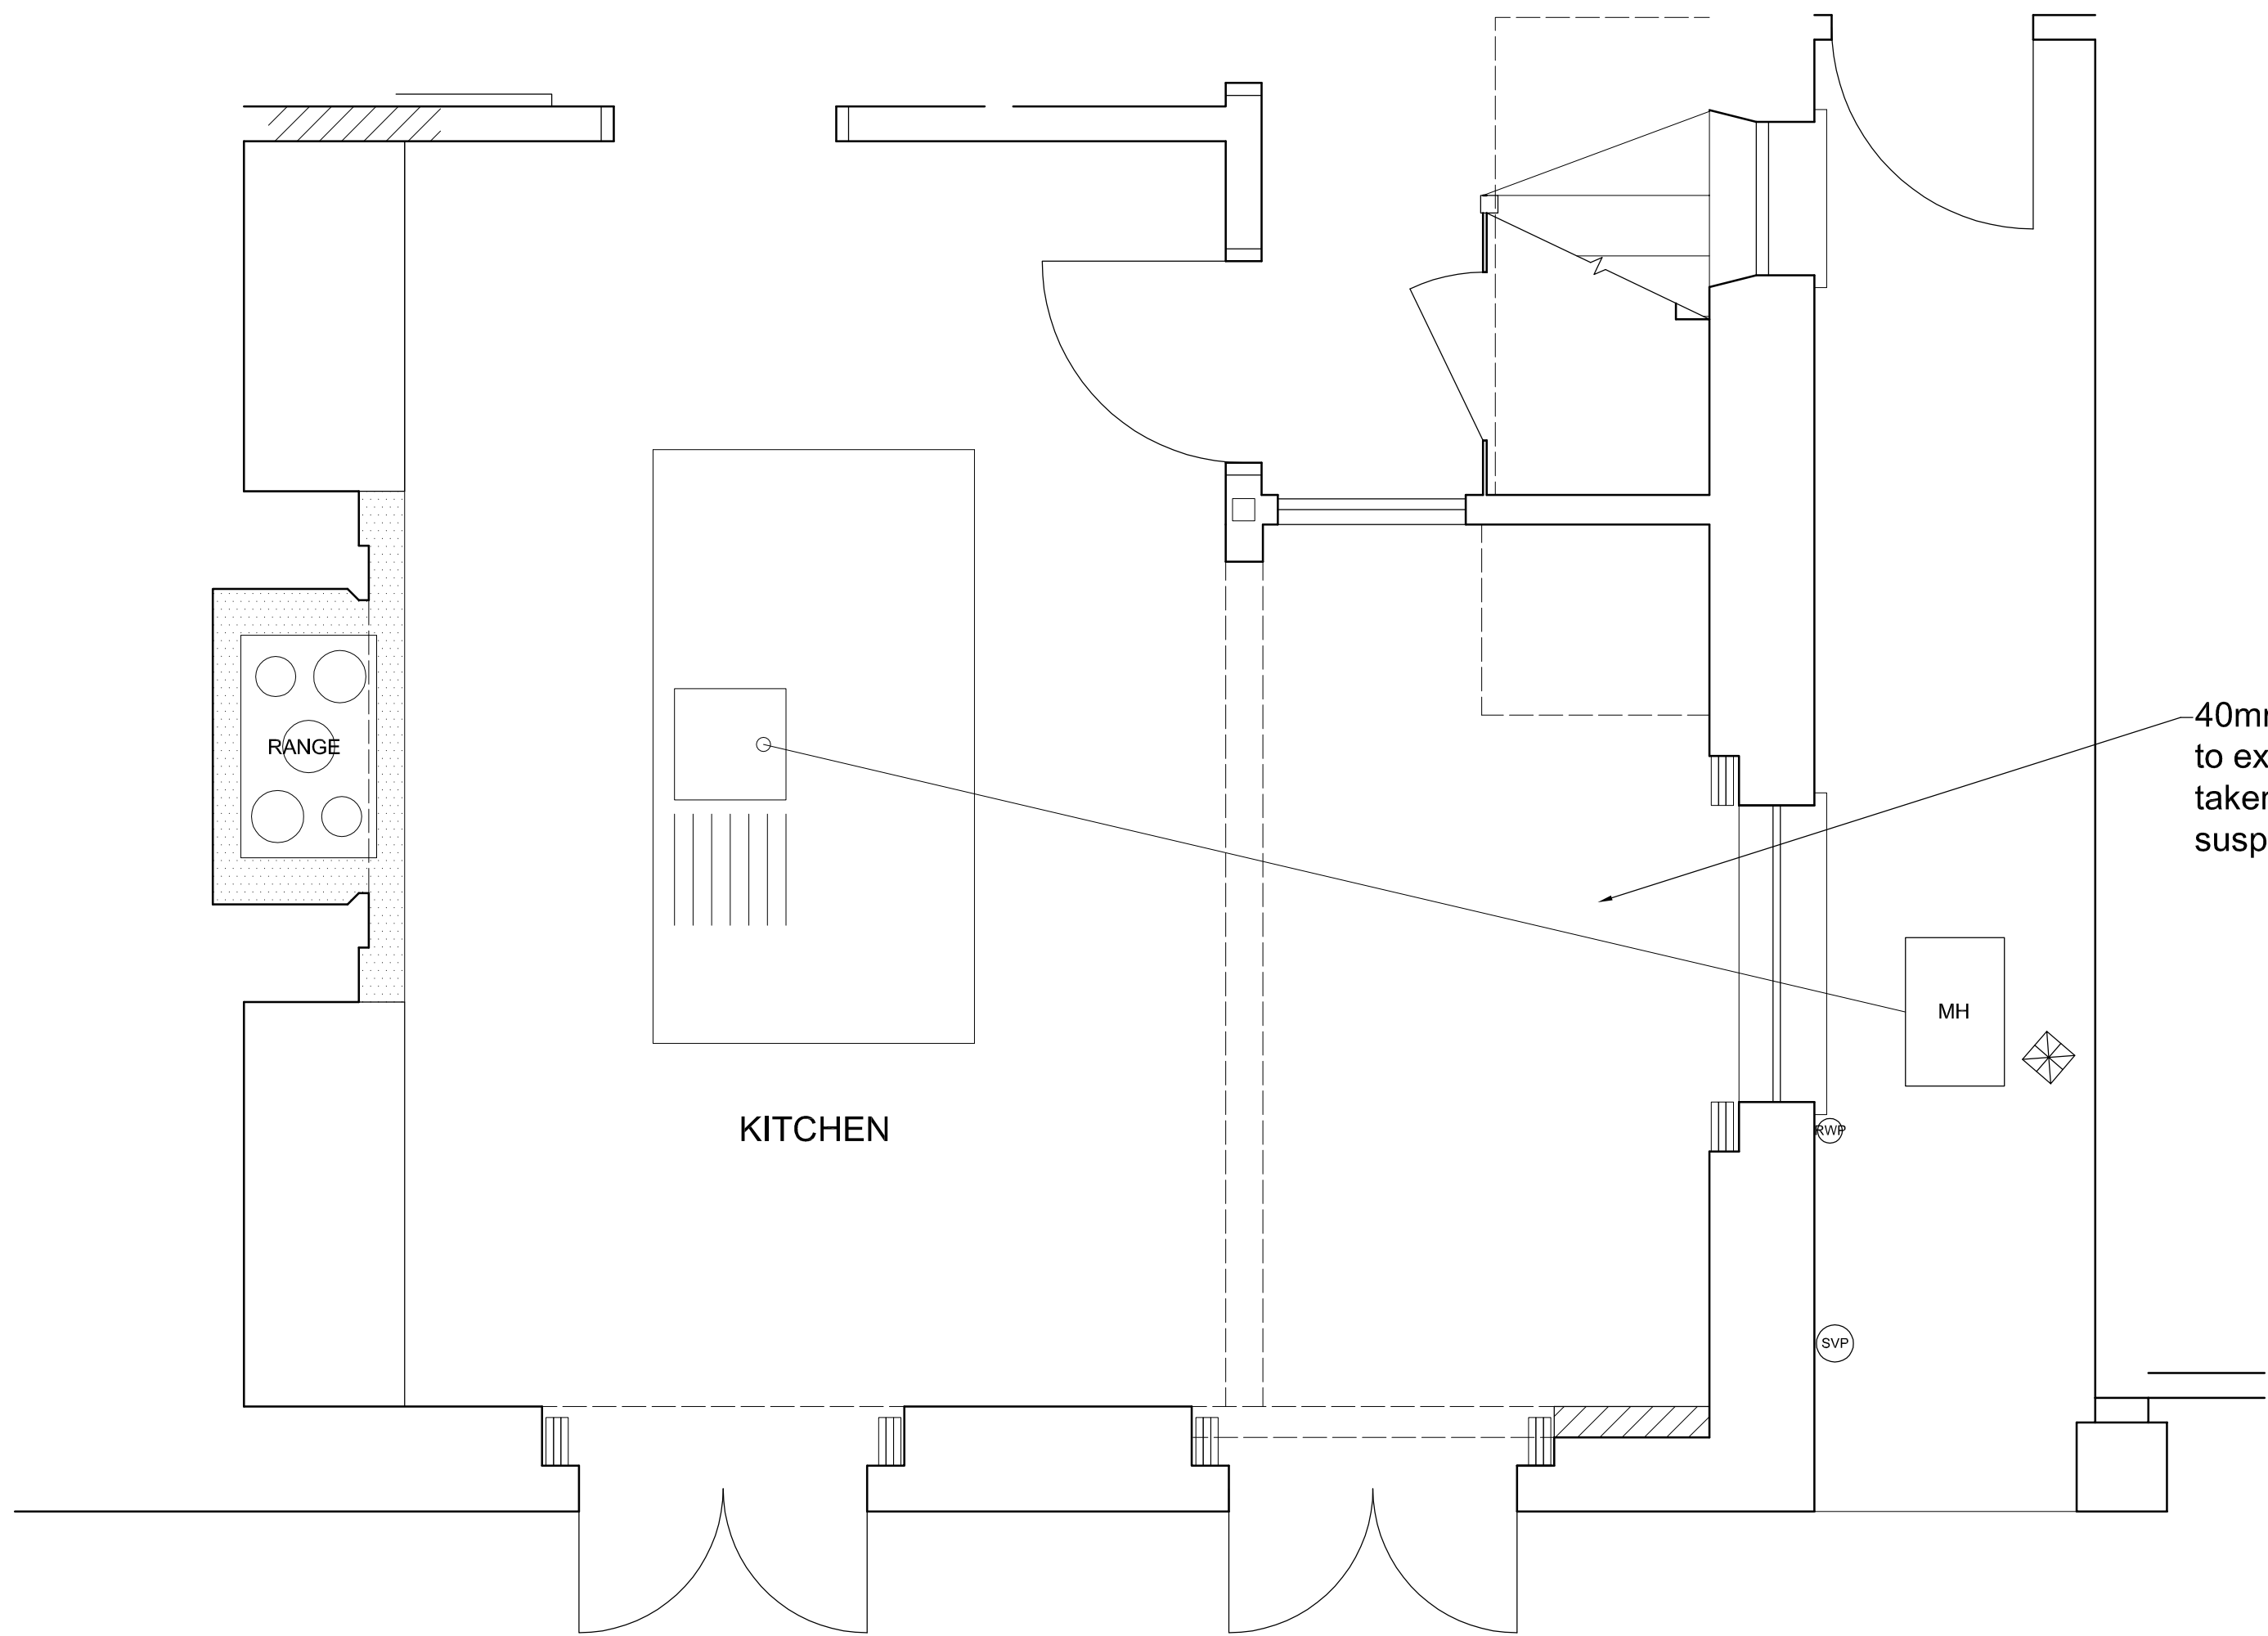

LOWER GROUND FLOOR KITCHEN PLAN

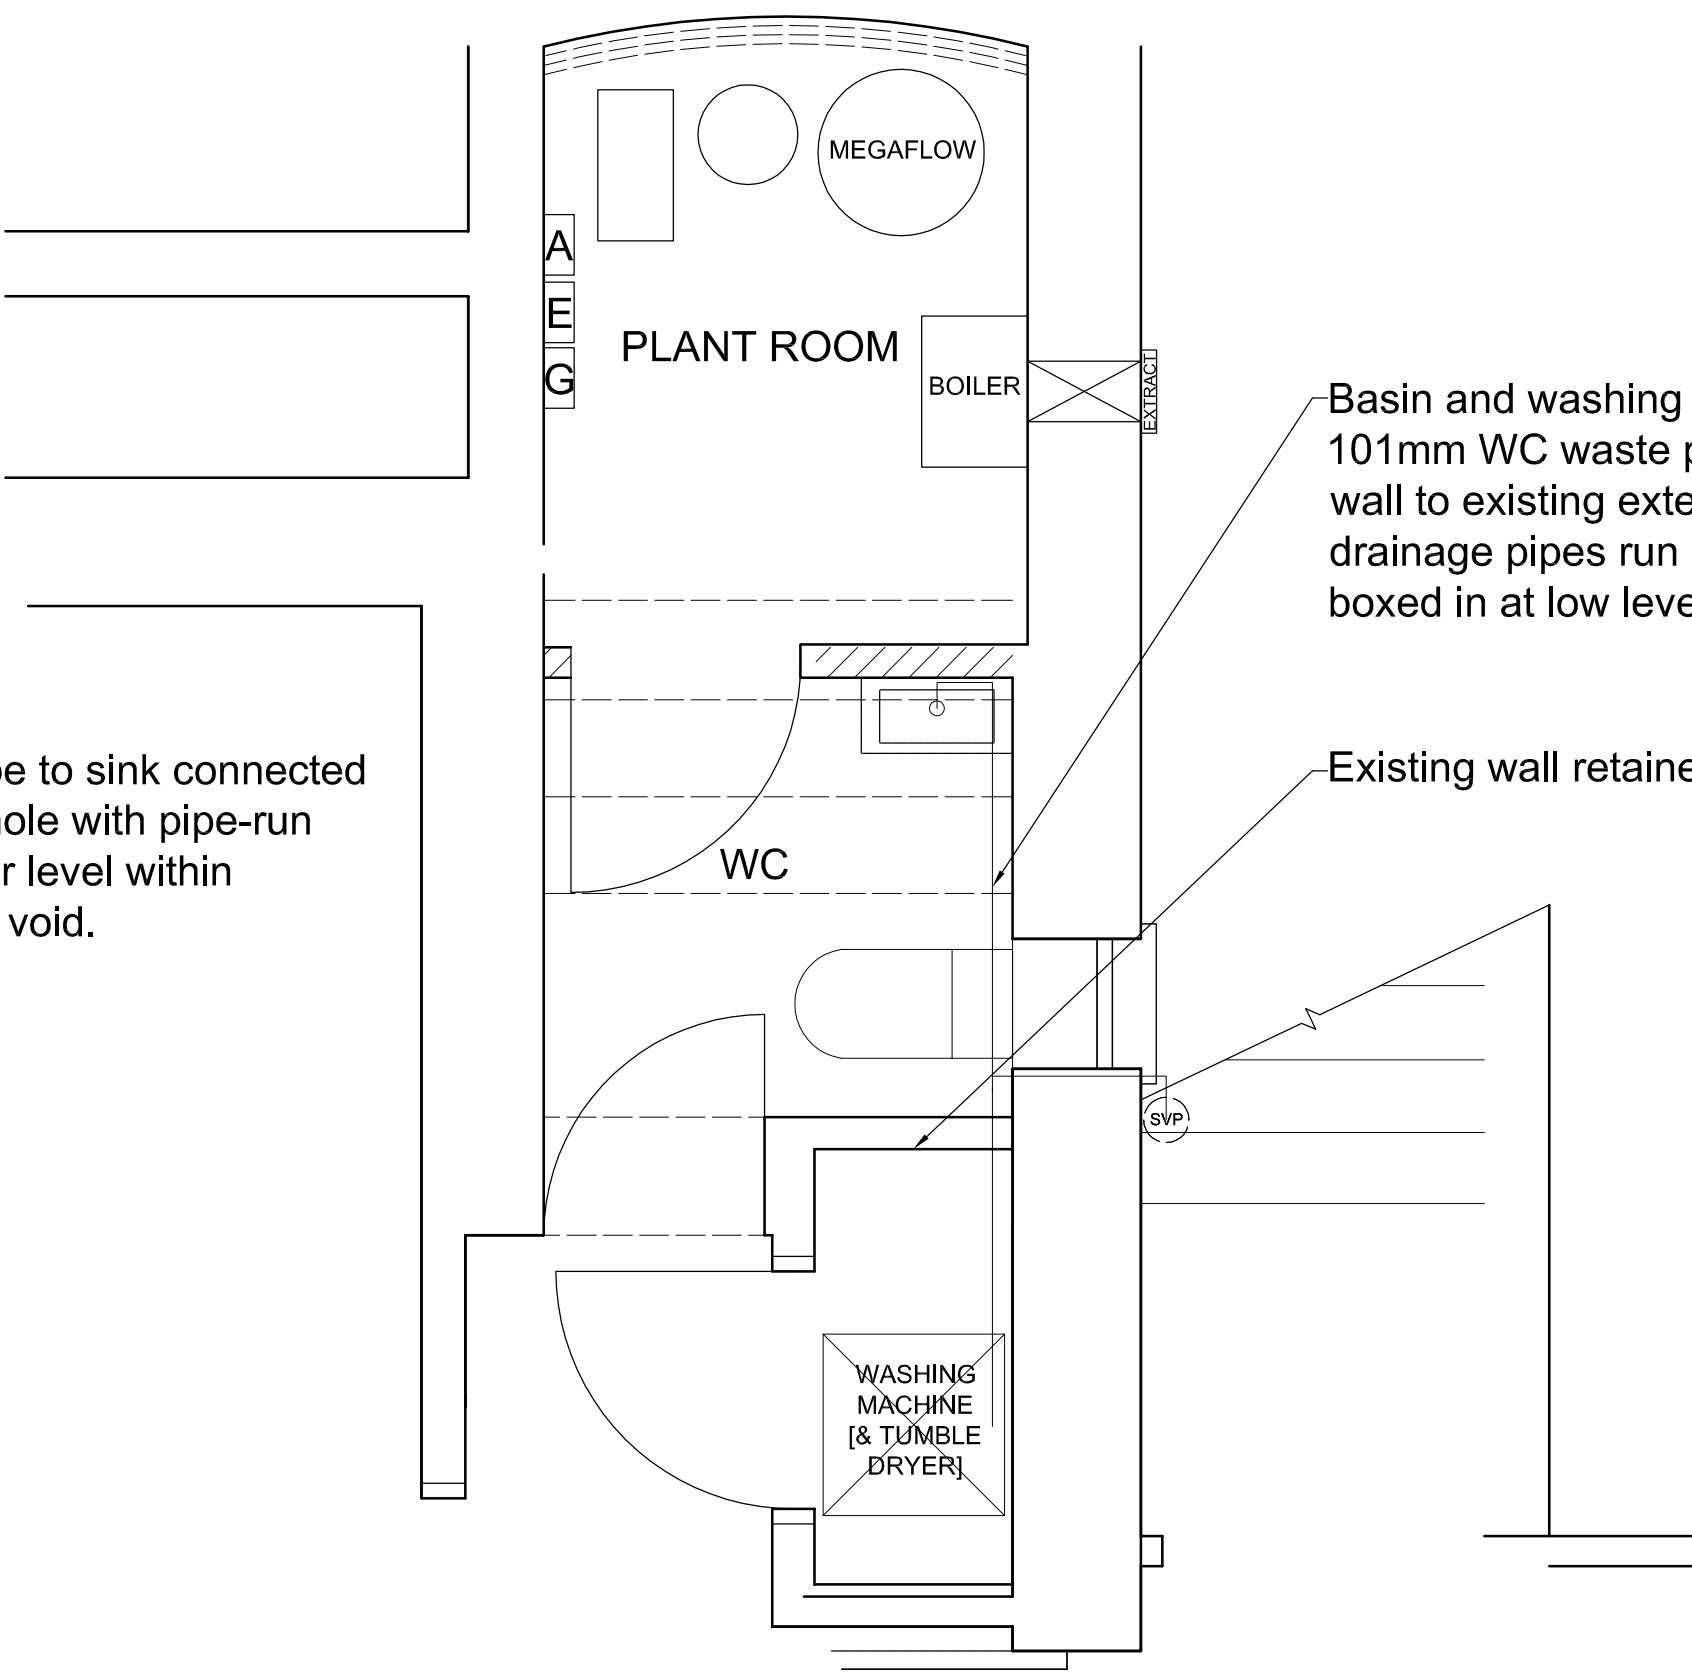

LOWER GROUND FLOOR W.C.

revisions			
stage	drawing title		
PLANNING	PROPOSED SERVICE RUNS FOR LOWER GROUND FLOOR KITCHEN AND W.C.		
		Do not scale from this drawing. This drawing is copyright	
Lipton Plant Architects		Islington Green Studios 81-83 Essex Road Islington London N1 2SF	
		client Mr. N. Benwell & Ms. E Worwood	project 13 Provost Road London NW3 4ST
scale 1:25 @ A1	date issued 29.10.10	drawn by RSS	drawing no 184.(1)4.004