


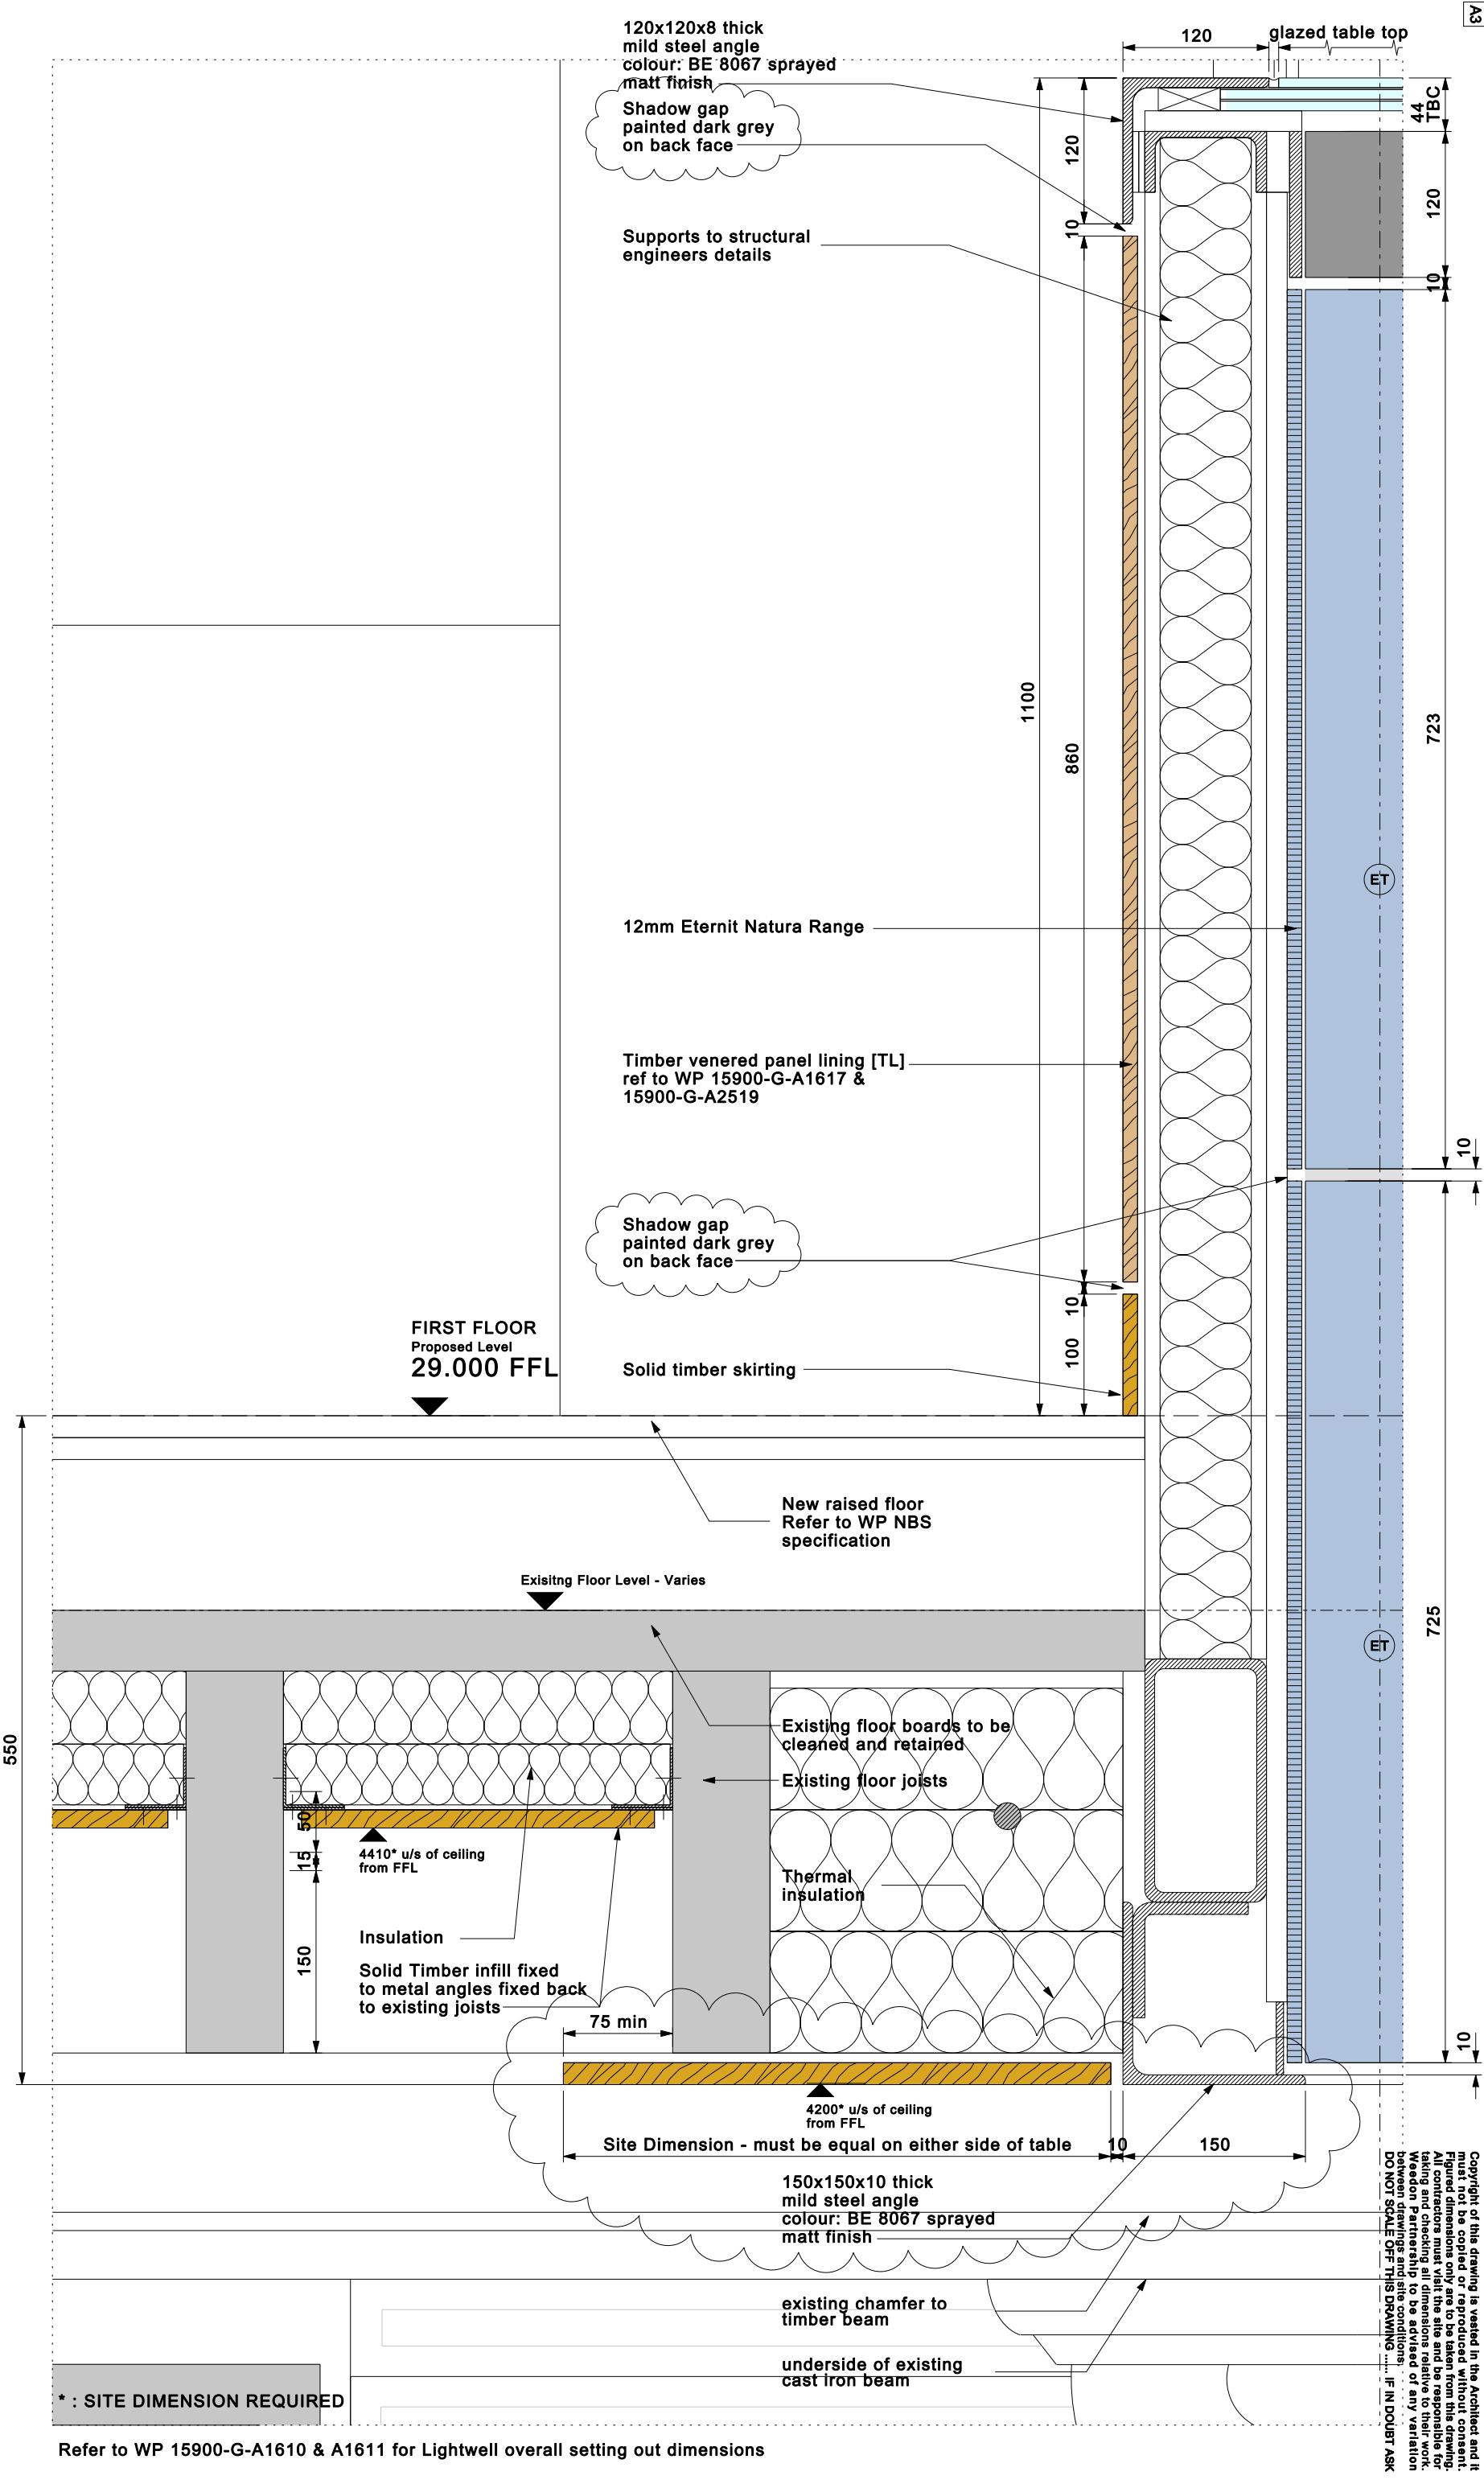

Copyright of this drawing is vested in the Architect and it must not be copied or reproduced without consent. Figured dimensions only are to be taken from this drawing. All contractors must visit the site and be responsible for taking and checking all dimensions relative to their work. Weedon Partnership to be advised of any variation between drawings and site conditions. IF IN DOUBT ASK

Refer to WP 15900-G-A1610 & A1611 for Lightwell overall setting out dimensions


DO NOT SCALE FROM THIS DRAWING

rev	by	date	var	chgd	amendments
8	RP	20.11.08			Revisions as bubbled
7	RP	03.11.08			Revisions as bubbled
6	RP	15.10.08			Revisions as bubbled
5	RP	30.06.08			Revisions as bubbled
4	MJA	28.07.08			Revisions as bubbled
3	MJA	20.07.08			Revisions as bubbled
2	MJA	17.07.08			Revisions as bubbled
1	MJA	27.06.08			V/E AMENDMENTS
0	TMB	06.07.08			ISSUED FOR CONSTRUCTION
-	MJA	06.03.08			ISSUED FOR COMMENT



ARGENT

key plan

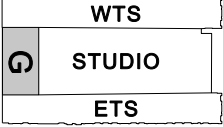

weedonpartnership architects

Quadrant Court
47-49 Calverley Road
Birmingham
B15 1TH
T 0121 484 4171
F 0121 484 5197
www.weedonpartnership.co.uk
architects@weedonpartnership.co.uk

BMV reference 15900-G-A2705

ARGENT ESTATES LTD.
EGY KINGS CROSS

CONTRACT NO. 1
GRANARY BUILDING
LIGHTWELL DETAILS
Ref: FIRST FLOOR GLAZED TABLE TOP

CONSTRUCTION

contract no.	scale	1:5 @ A3
client ref.	date	FEB 2008
drawn by	checked by	
MJA		

drawing no	15900	G	A2705	8
------------	-------	---	-------	---