

A1

A

B

C

D

E

F

G

H

I

J

K

L

M

N

1

2

3

4

5

6


7

8

9


10

11

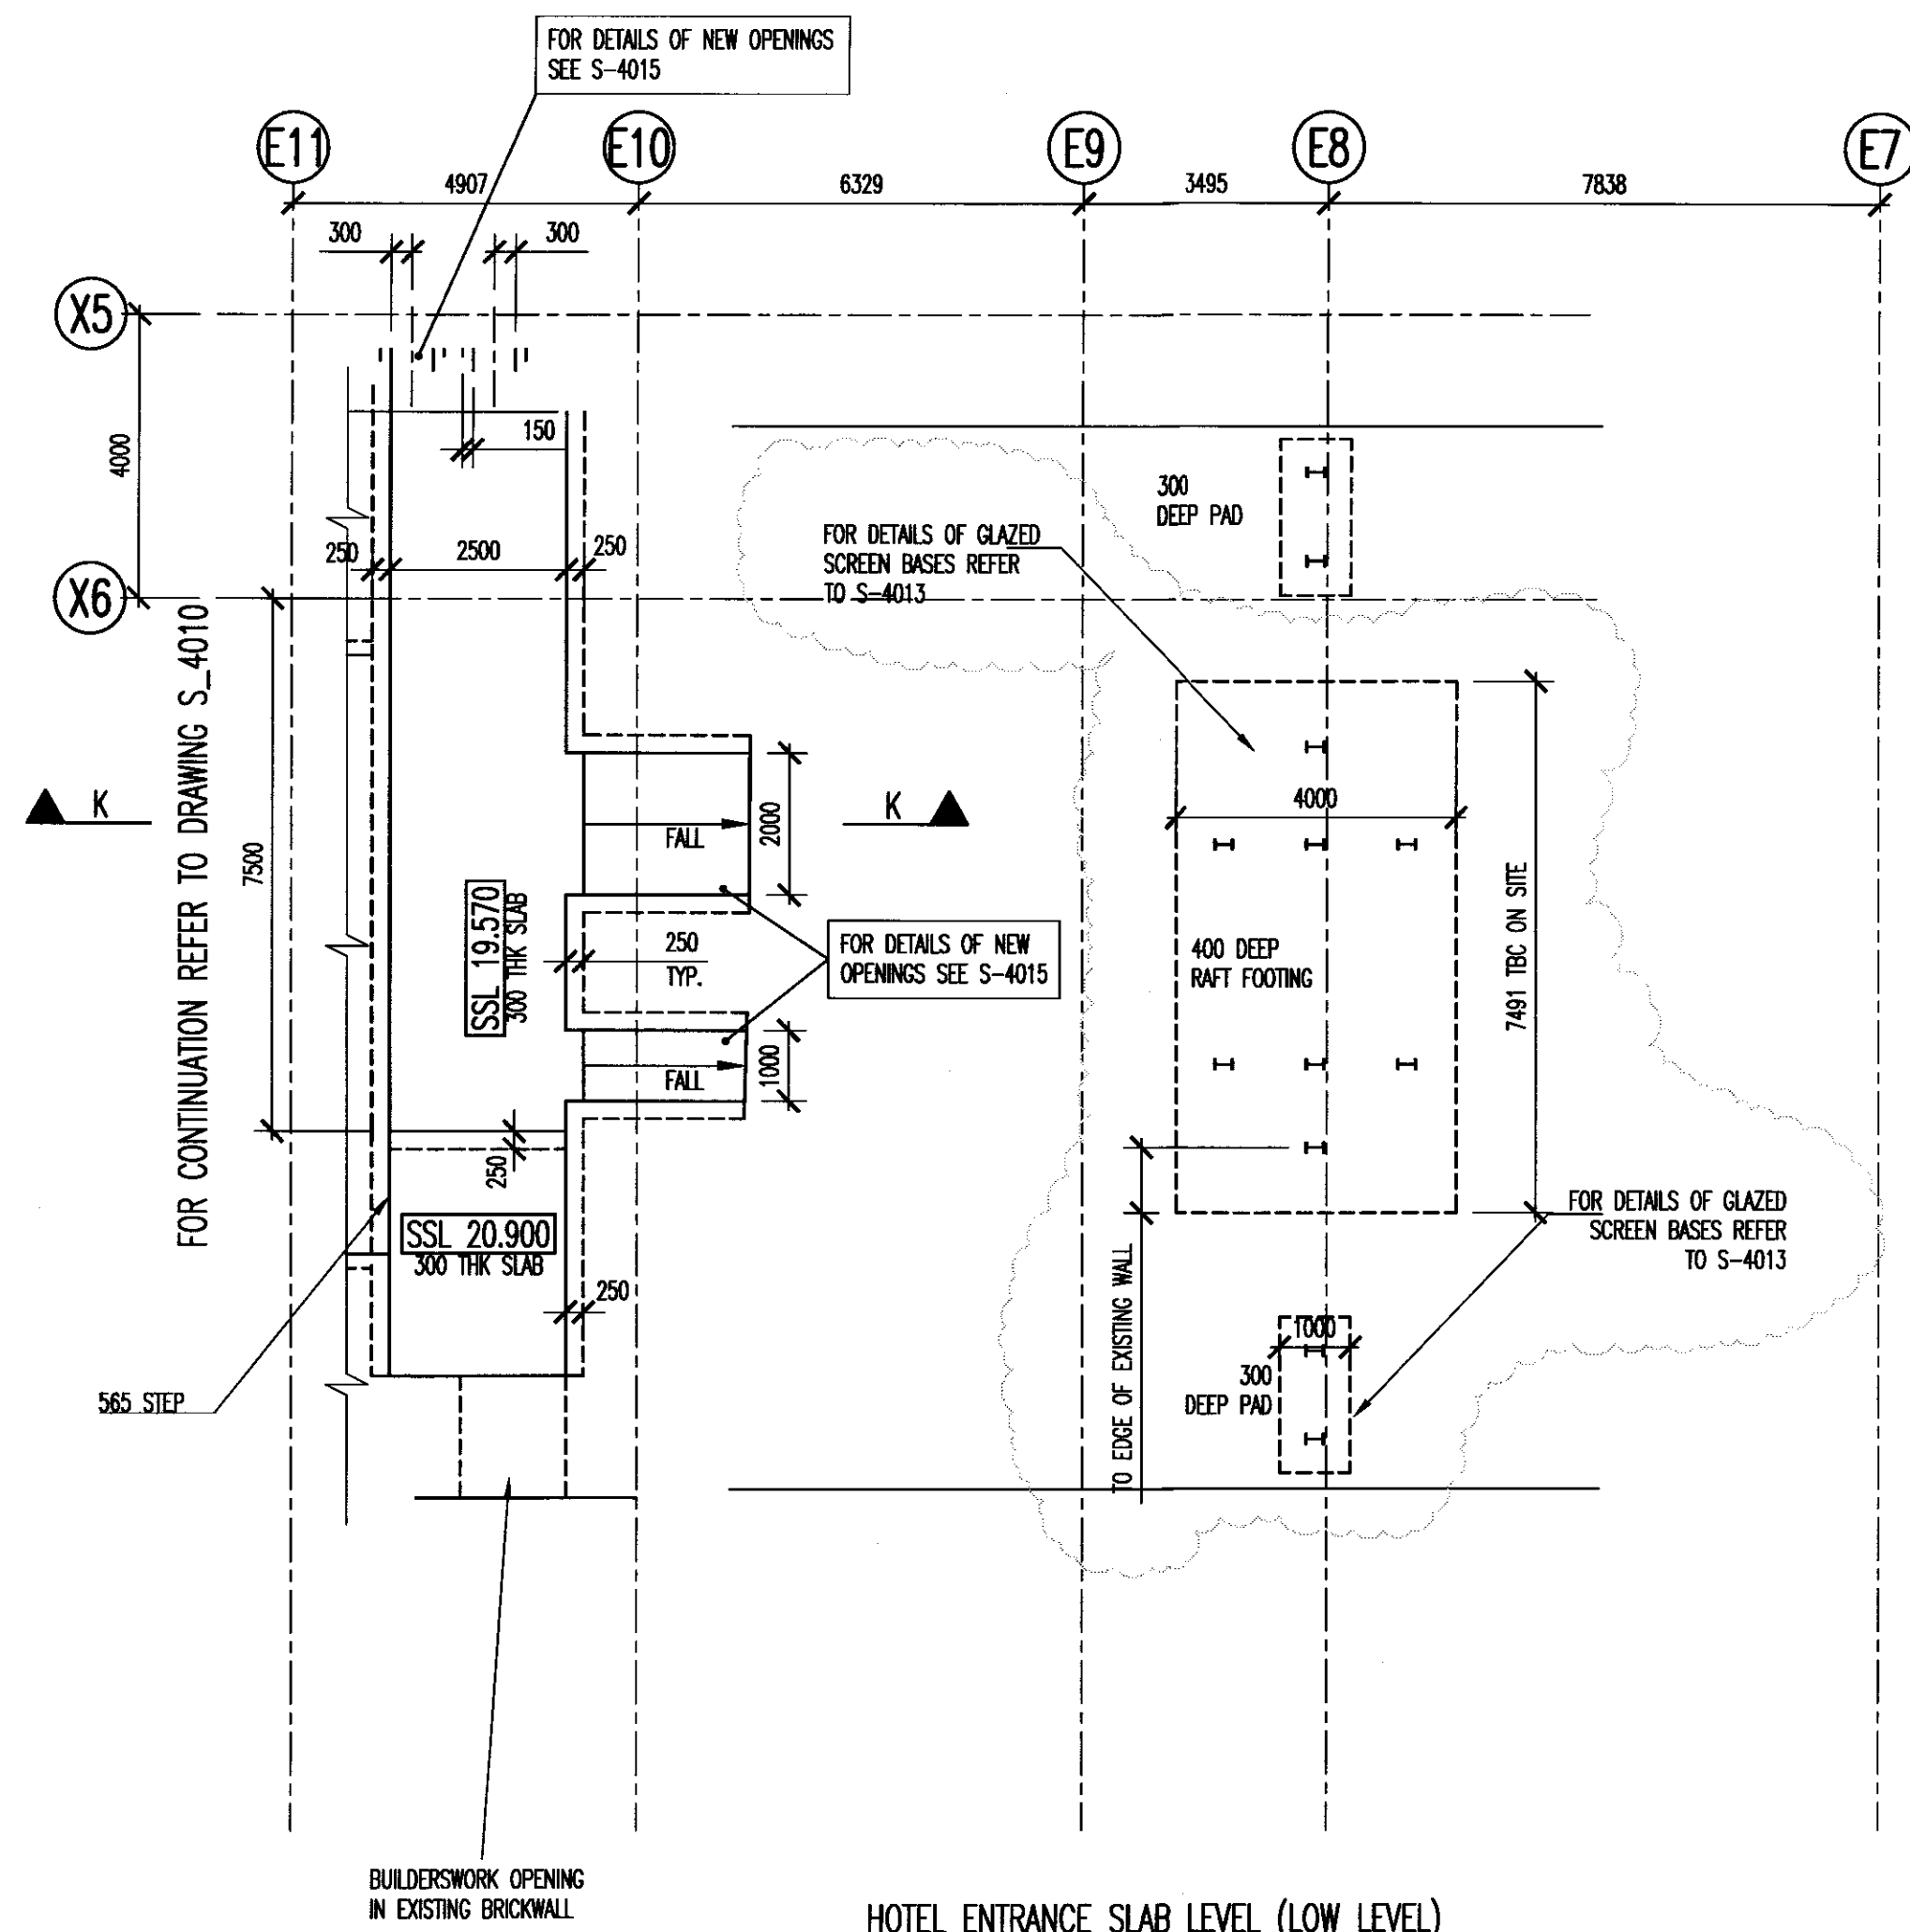





FOR SECTIONS REFER TO
DRAWING S_4021 & S_4022

FOR BEAM DETAILS REFER
TO DRAWING S_4044

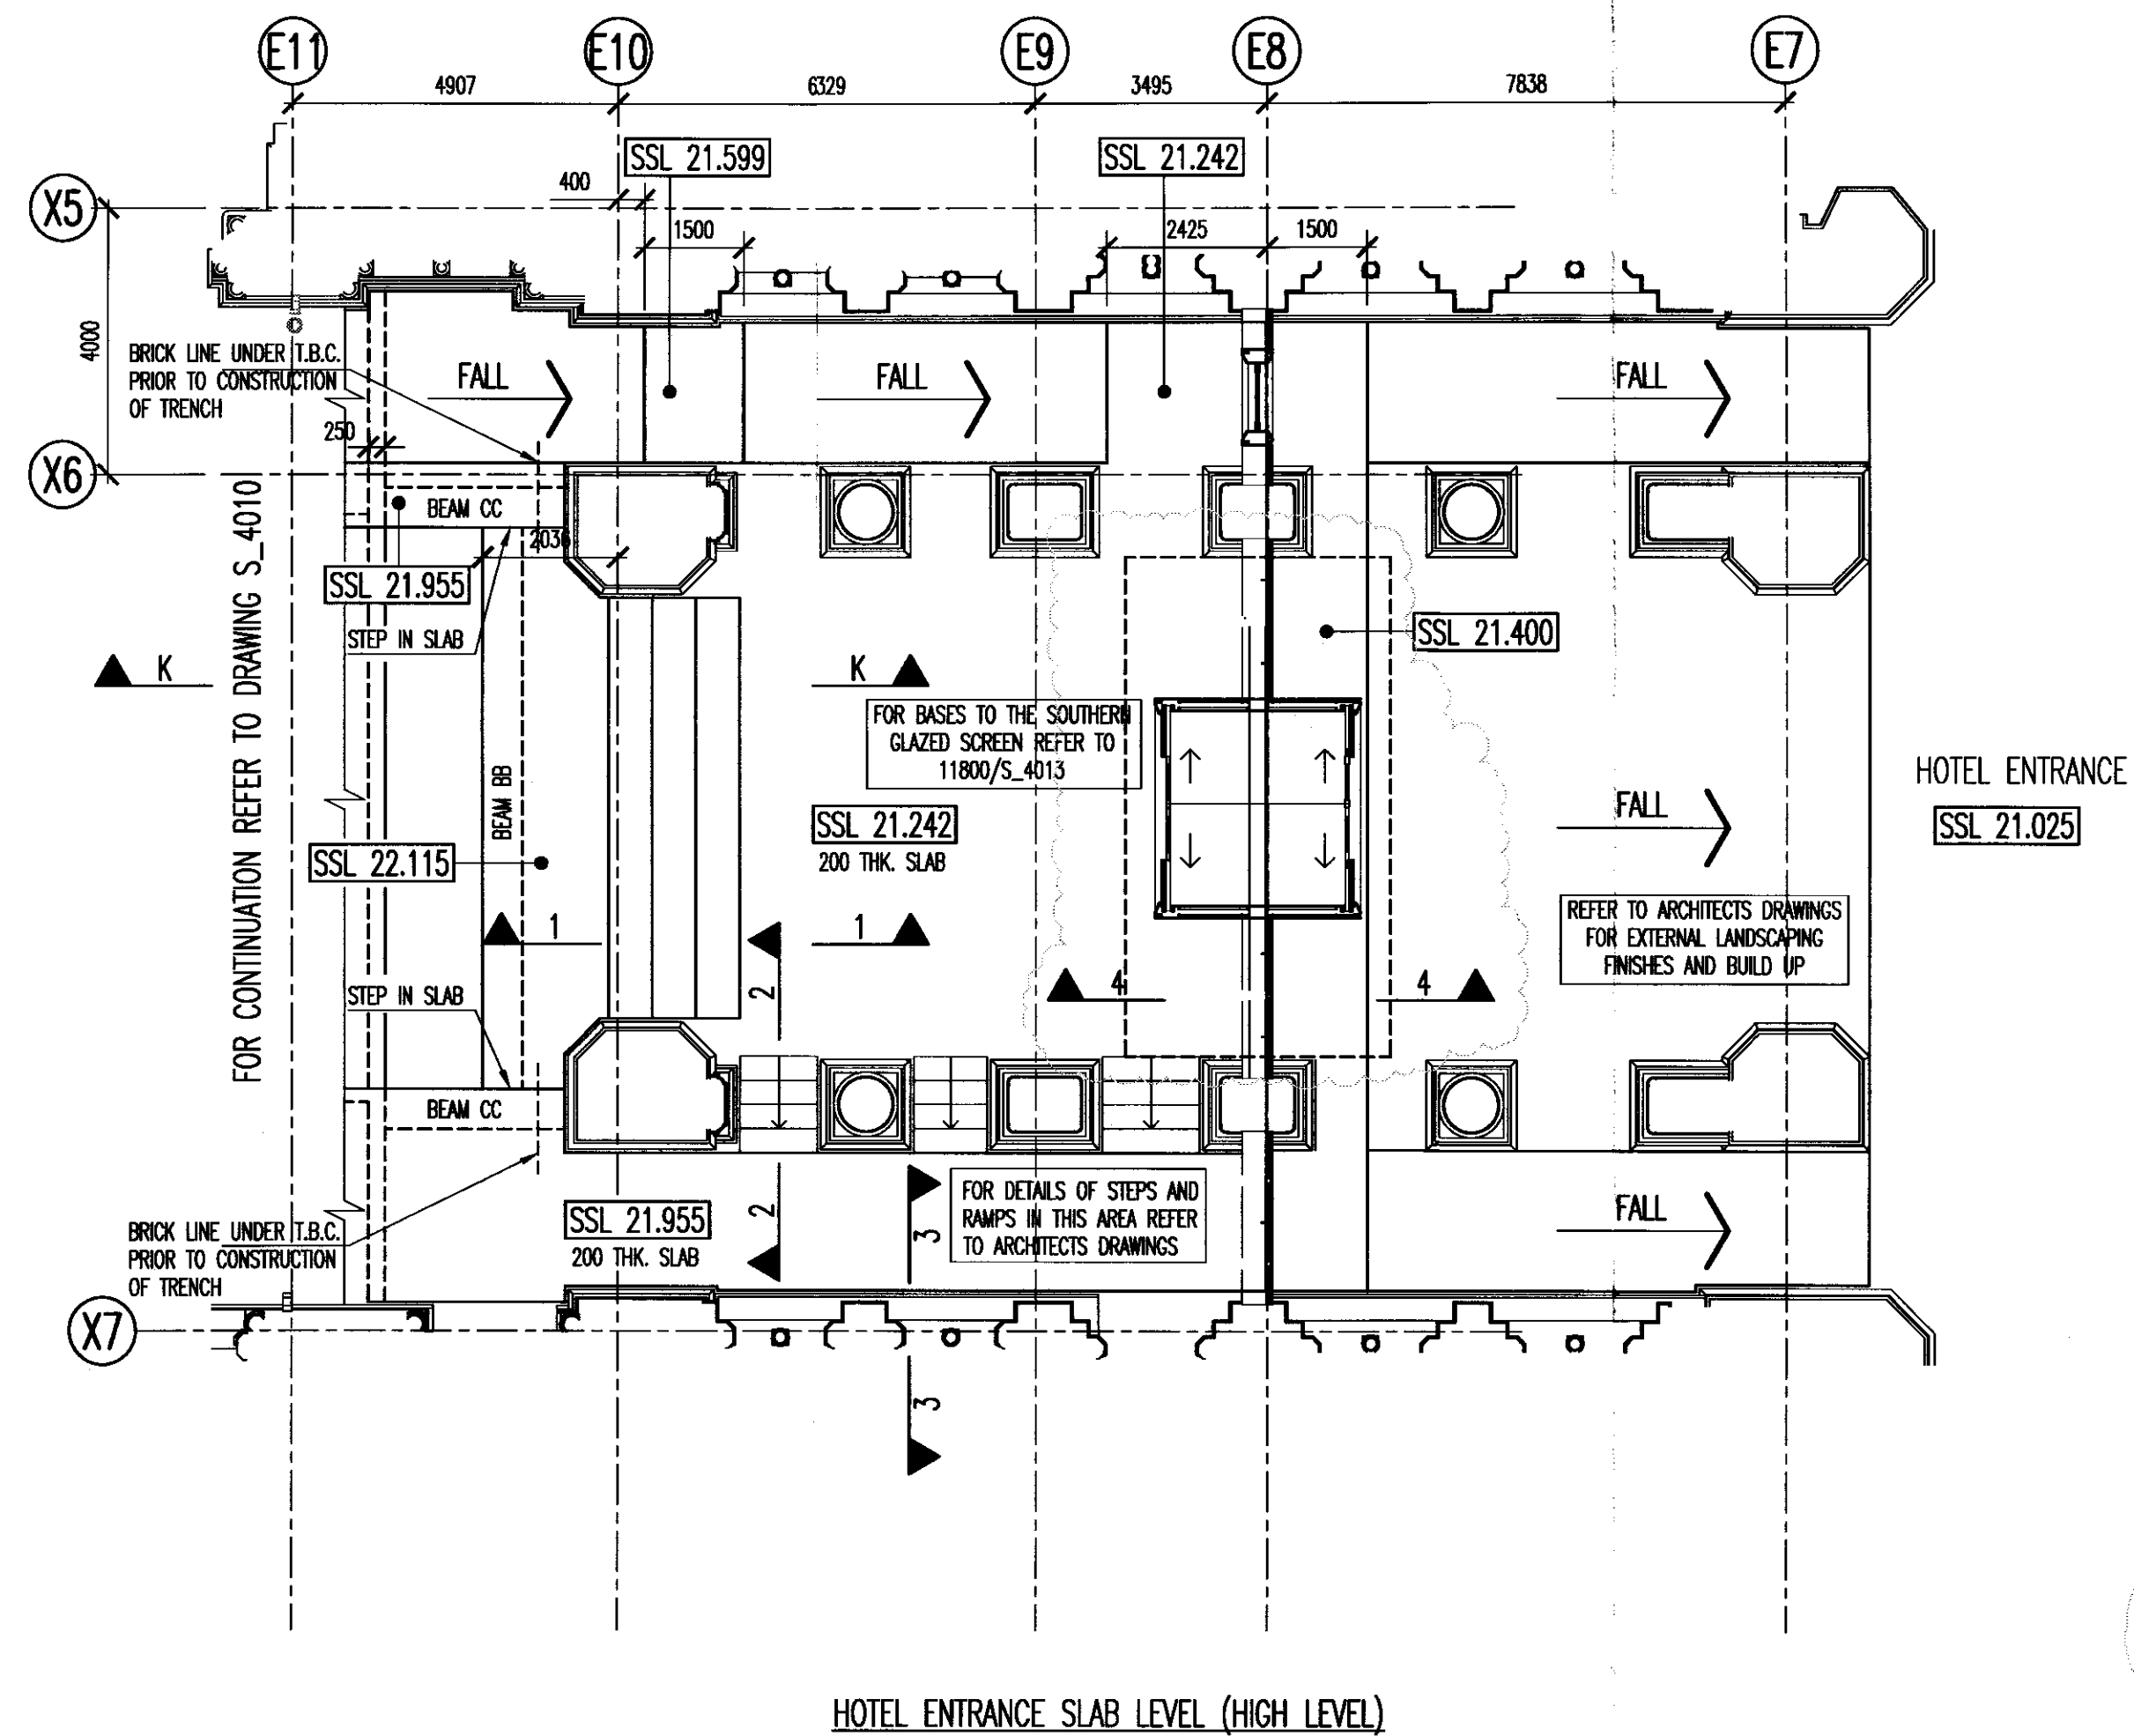

C3: South Footing updated and
section 3-3 added

HOTEL ENTRANCE SLABS - PLATFORM LEVEL

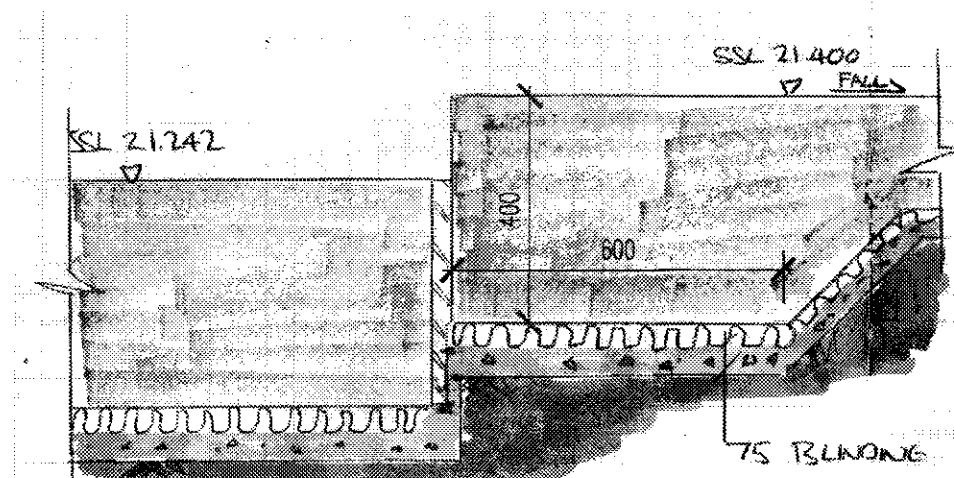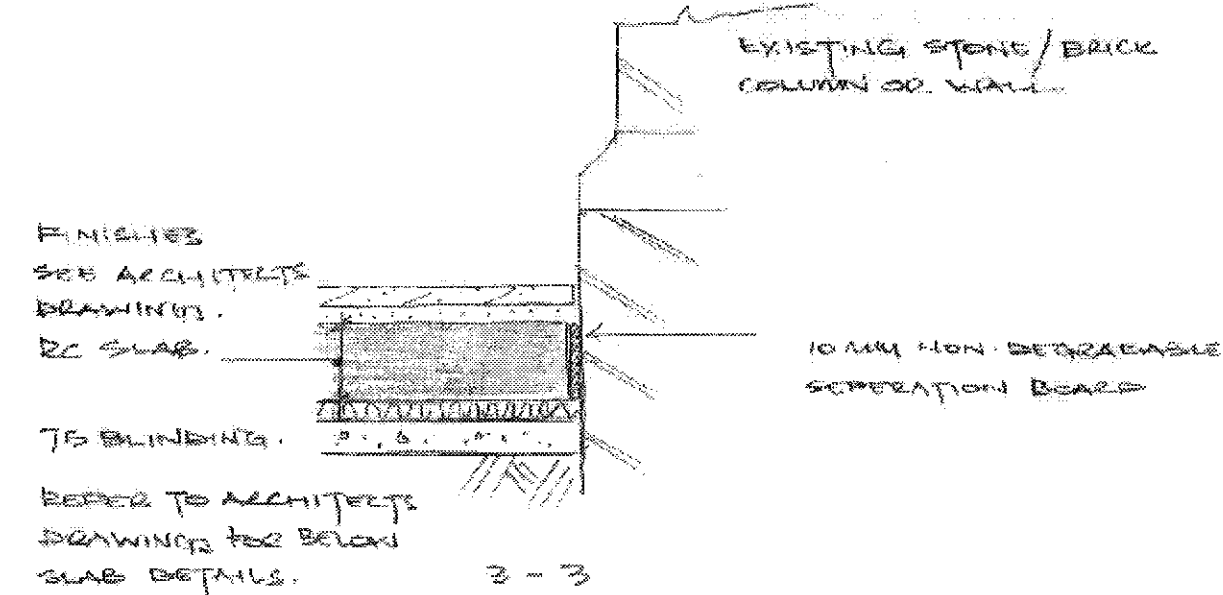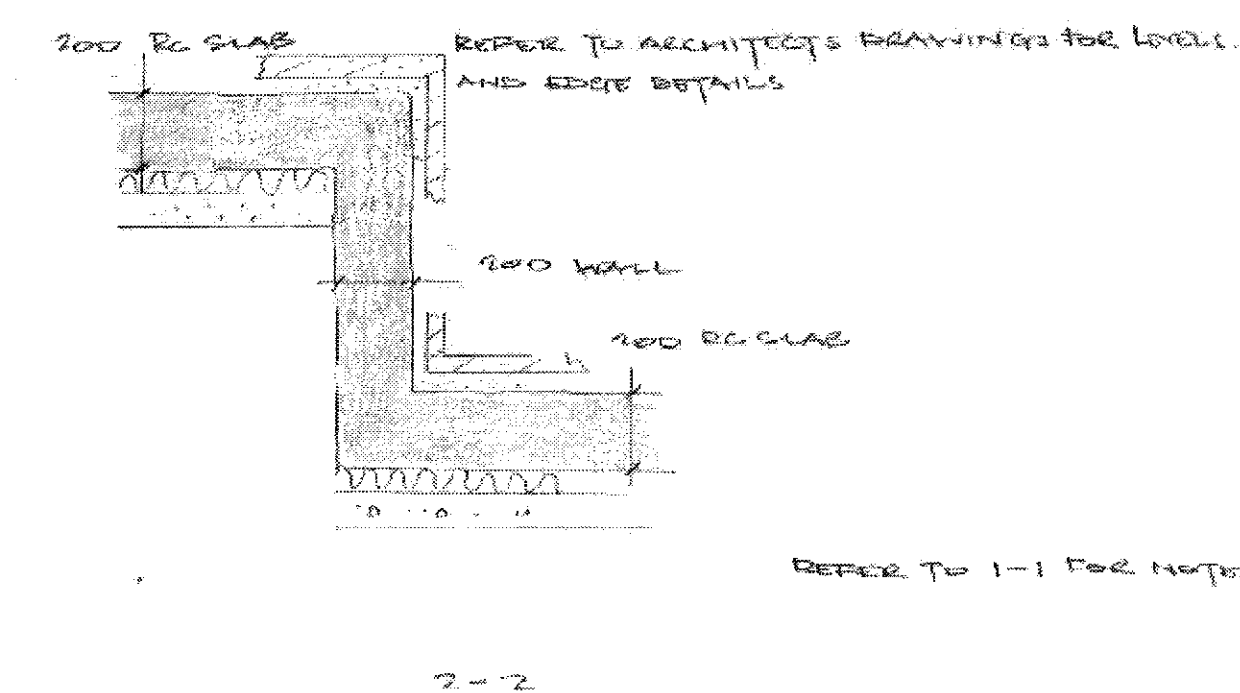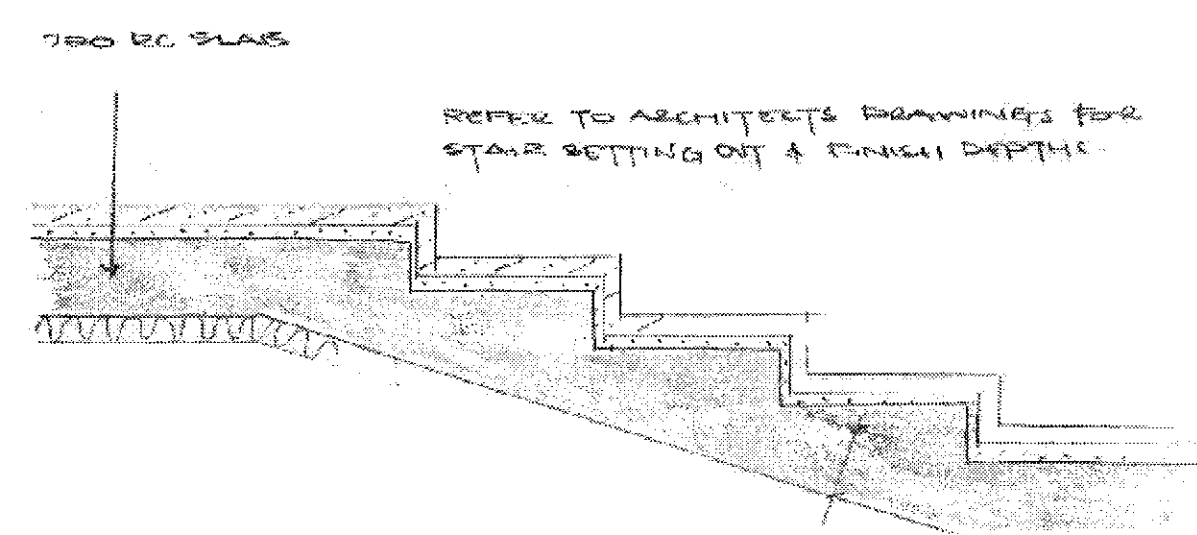

Section 4-4

Section 1-1, 2-2, 3-3 - Hotel Entrance

C3	19/05/09	AS	JB	BJ
Issued For Construction				
C2	04/04/08	TB	JB	BJ
Issued For Construction				
C1	05/03/07	JL	JB	BJ
Issued For Construction				
Issue	Date	By	Chkd	Appd

ARUP

13 Fitzroy Street
London W1T 4BQ
Tel +44 (0)20 7636 1531 Fax +44 (0)20 7580 3924
www.arup.com

Client

Manhattan Lofts
Corporation Limited

Job Title

St Pancras Chambers

Drawing Title

Platform Level Slab
Details

Scale at A1

AS SHOWN

Plot ID

Drawing Status

Construction

Job No

118000

Drawing No

S_4011

Issue

C3