




Services Route To Lifts 8 and 9 – Platform Level

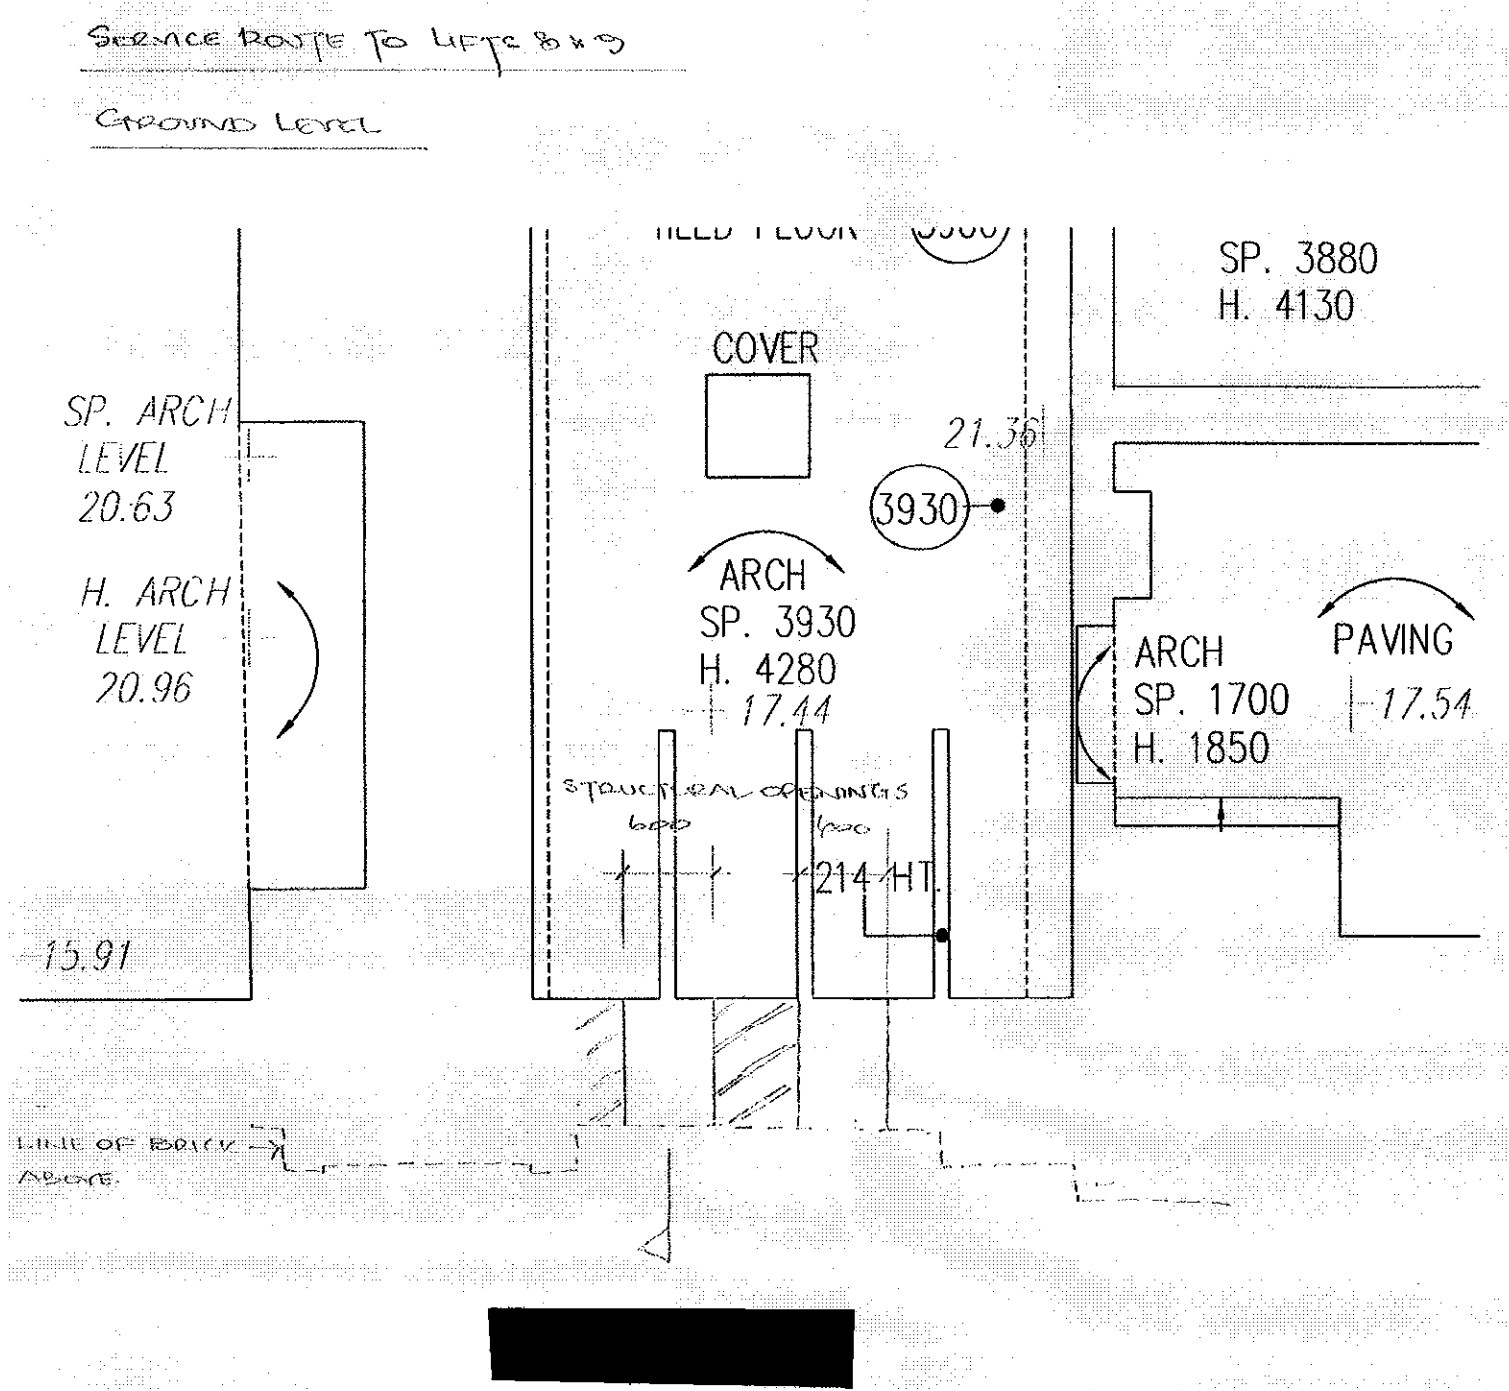

Services Route To Lifts 8 and 9 – Ground Level

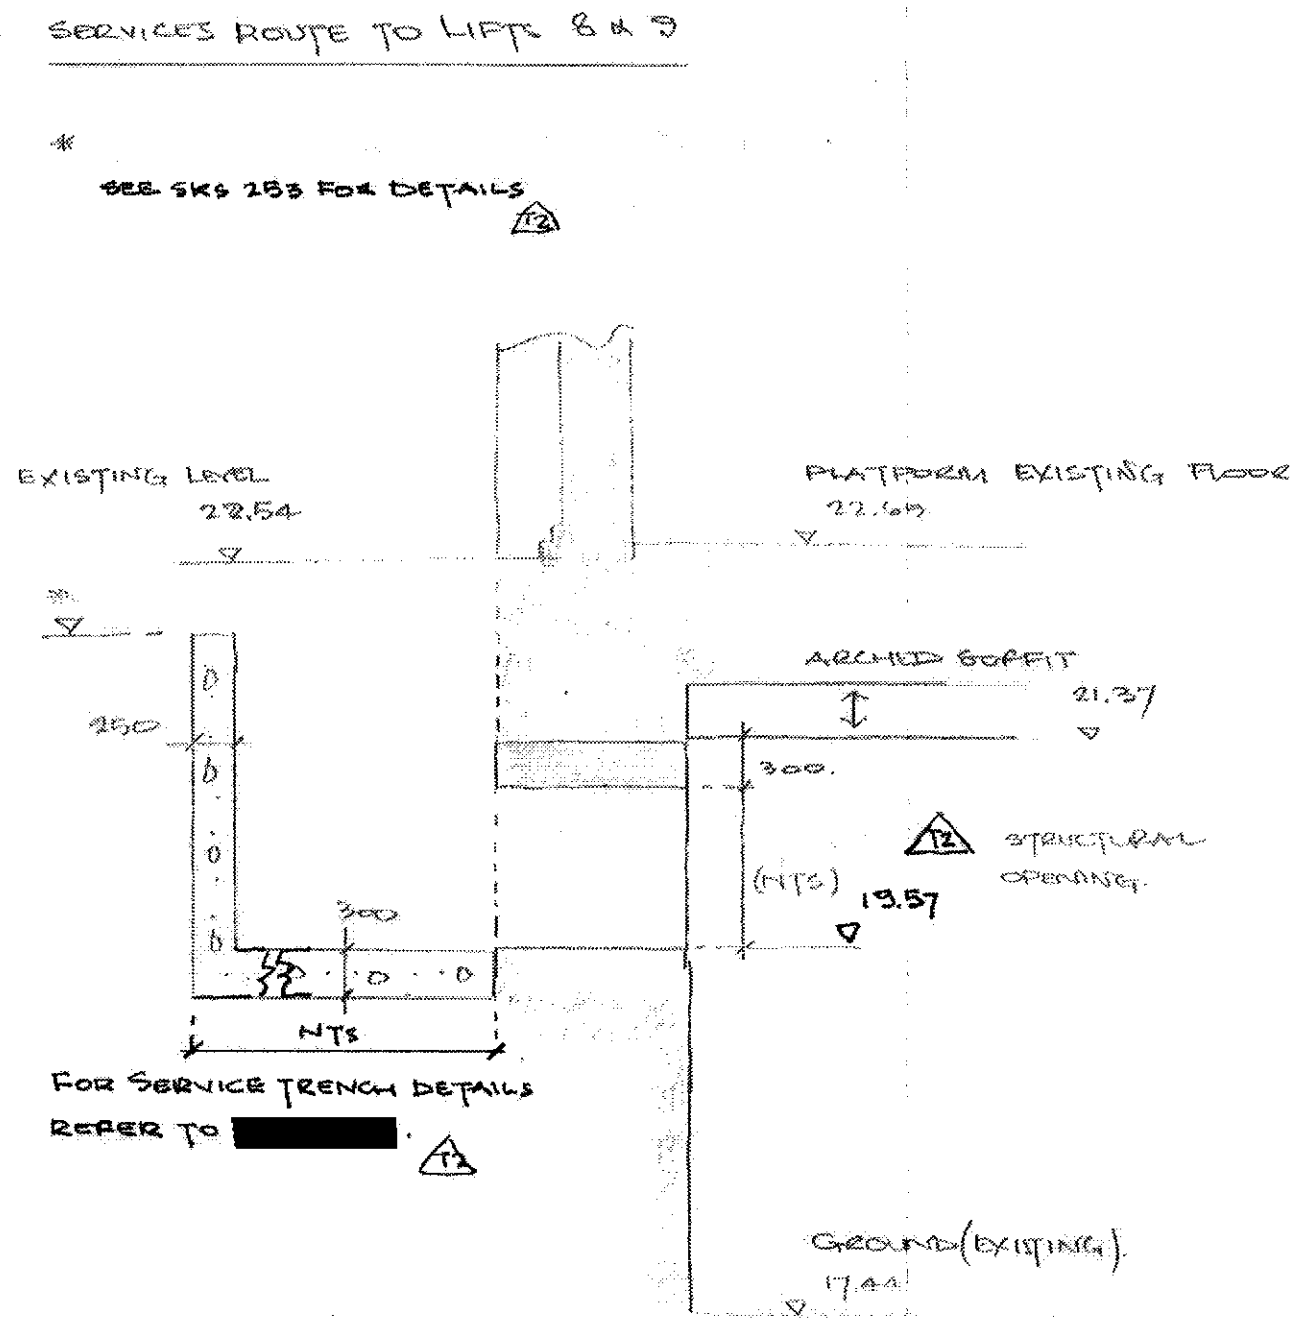

Services Route To Lifts 8 and 9 – Section
Refer to Services Route To Lifts 8 and 9 – Ground Level

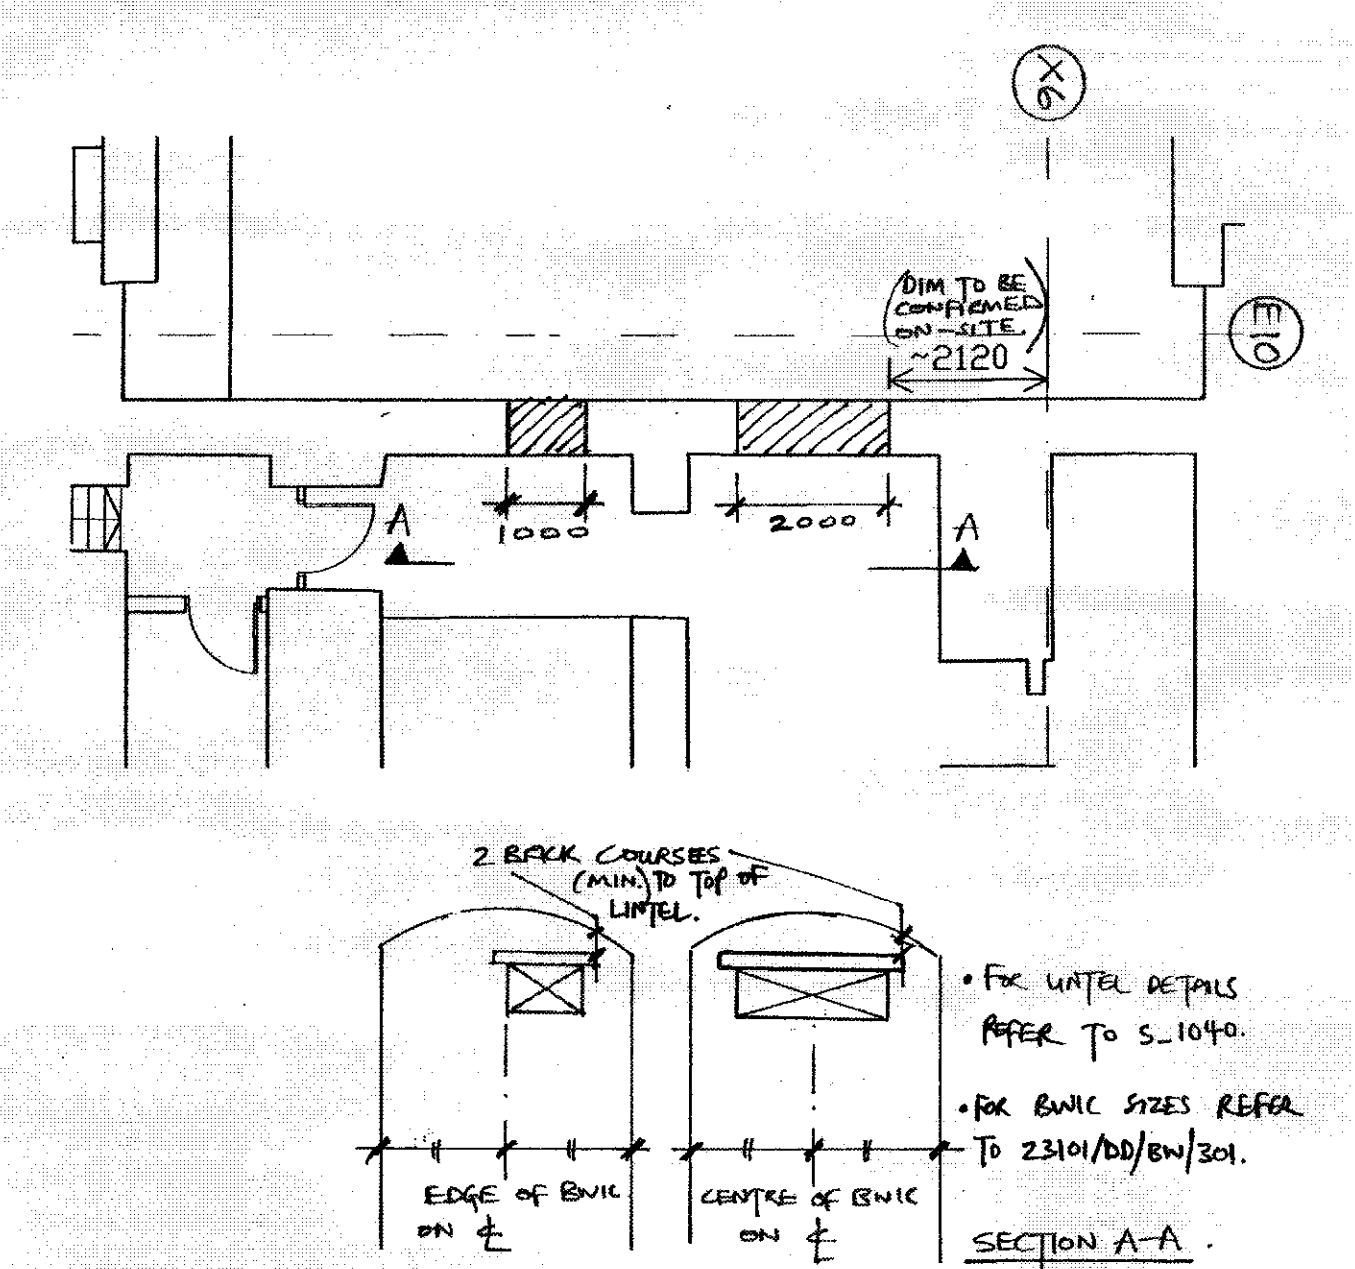

Services Route To Vaults (B.043 and B.044) – Basement Level

C2: Detail Showing
BWIC Setting Out Added

- General Notes:
1. Drawings are not to be scaled (images have been scanned).
 2. For typical Connection Details refer to Drg No, 18000/S.1145.
 3. Connection design forces shown thus : (L₁), acting downwards. All forces are factored. Where such connection forces are only shown at one end of the beam it should be assumed the force is the same at both ends.
 4. Concrete grade to insitu beams and slabs (not on steel decking) to be RC40, refer to Arup concrete specification details. Nominal cover to all reinforcement to be 30mm, to BS8500.
 5. Concrete grade to insitu slabs on permanent metal decking to be RC30, refer to Arup concrete specification for details. Nominal Cover to be 30mm.
 6. For Temporary Works proposals refer to Drg No, 111800/S.1147 & S.1143.
 7. Concrete upstand to all levels at front of lift to be provided. Refer to Drg No, 118000/S.1146 Detail 'F'.
 8. Locations of Existing W.I. Beams to be confirmed to Engineer prior to demolition.
 9. Any discrepancies between Architect's & Engineer's Drawings to be highlighted to both parties.
 10. All general dimensional information & setting out to be referred to Architect's Drawings.
 11. Lifting beams & secondary lift steelwork to be Contractor designed.
 12. Proposed method statement & construction sequence to be agreed with Engineer.

C2	04/04/08	JL	JB	BJ
Issued For Construction				
C1	05/03/07	JL	JB	BJ
Issued for construction				
Issue	Date	By	Chkd	Appd

ARUP

13 Fitzroy Street
London W1T 4BQ
Tel +44 (0)20 7636 1531 Fax +44 (0)20 7580 3924
www.arup.com

Client
Manhattan Lofts
Corporation Limited

Job Title
St. Pancras Chambers

Drawing Title
Platform Level
Service Opening Adjacent
To Lifts 8 and 9

Scale at A1

Plot ID

Drawing Status

Job No	Drawing No	Issue
118000	S_4015	C2