



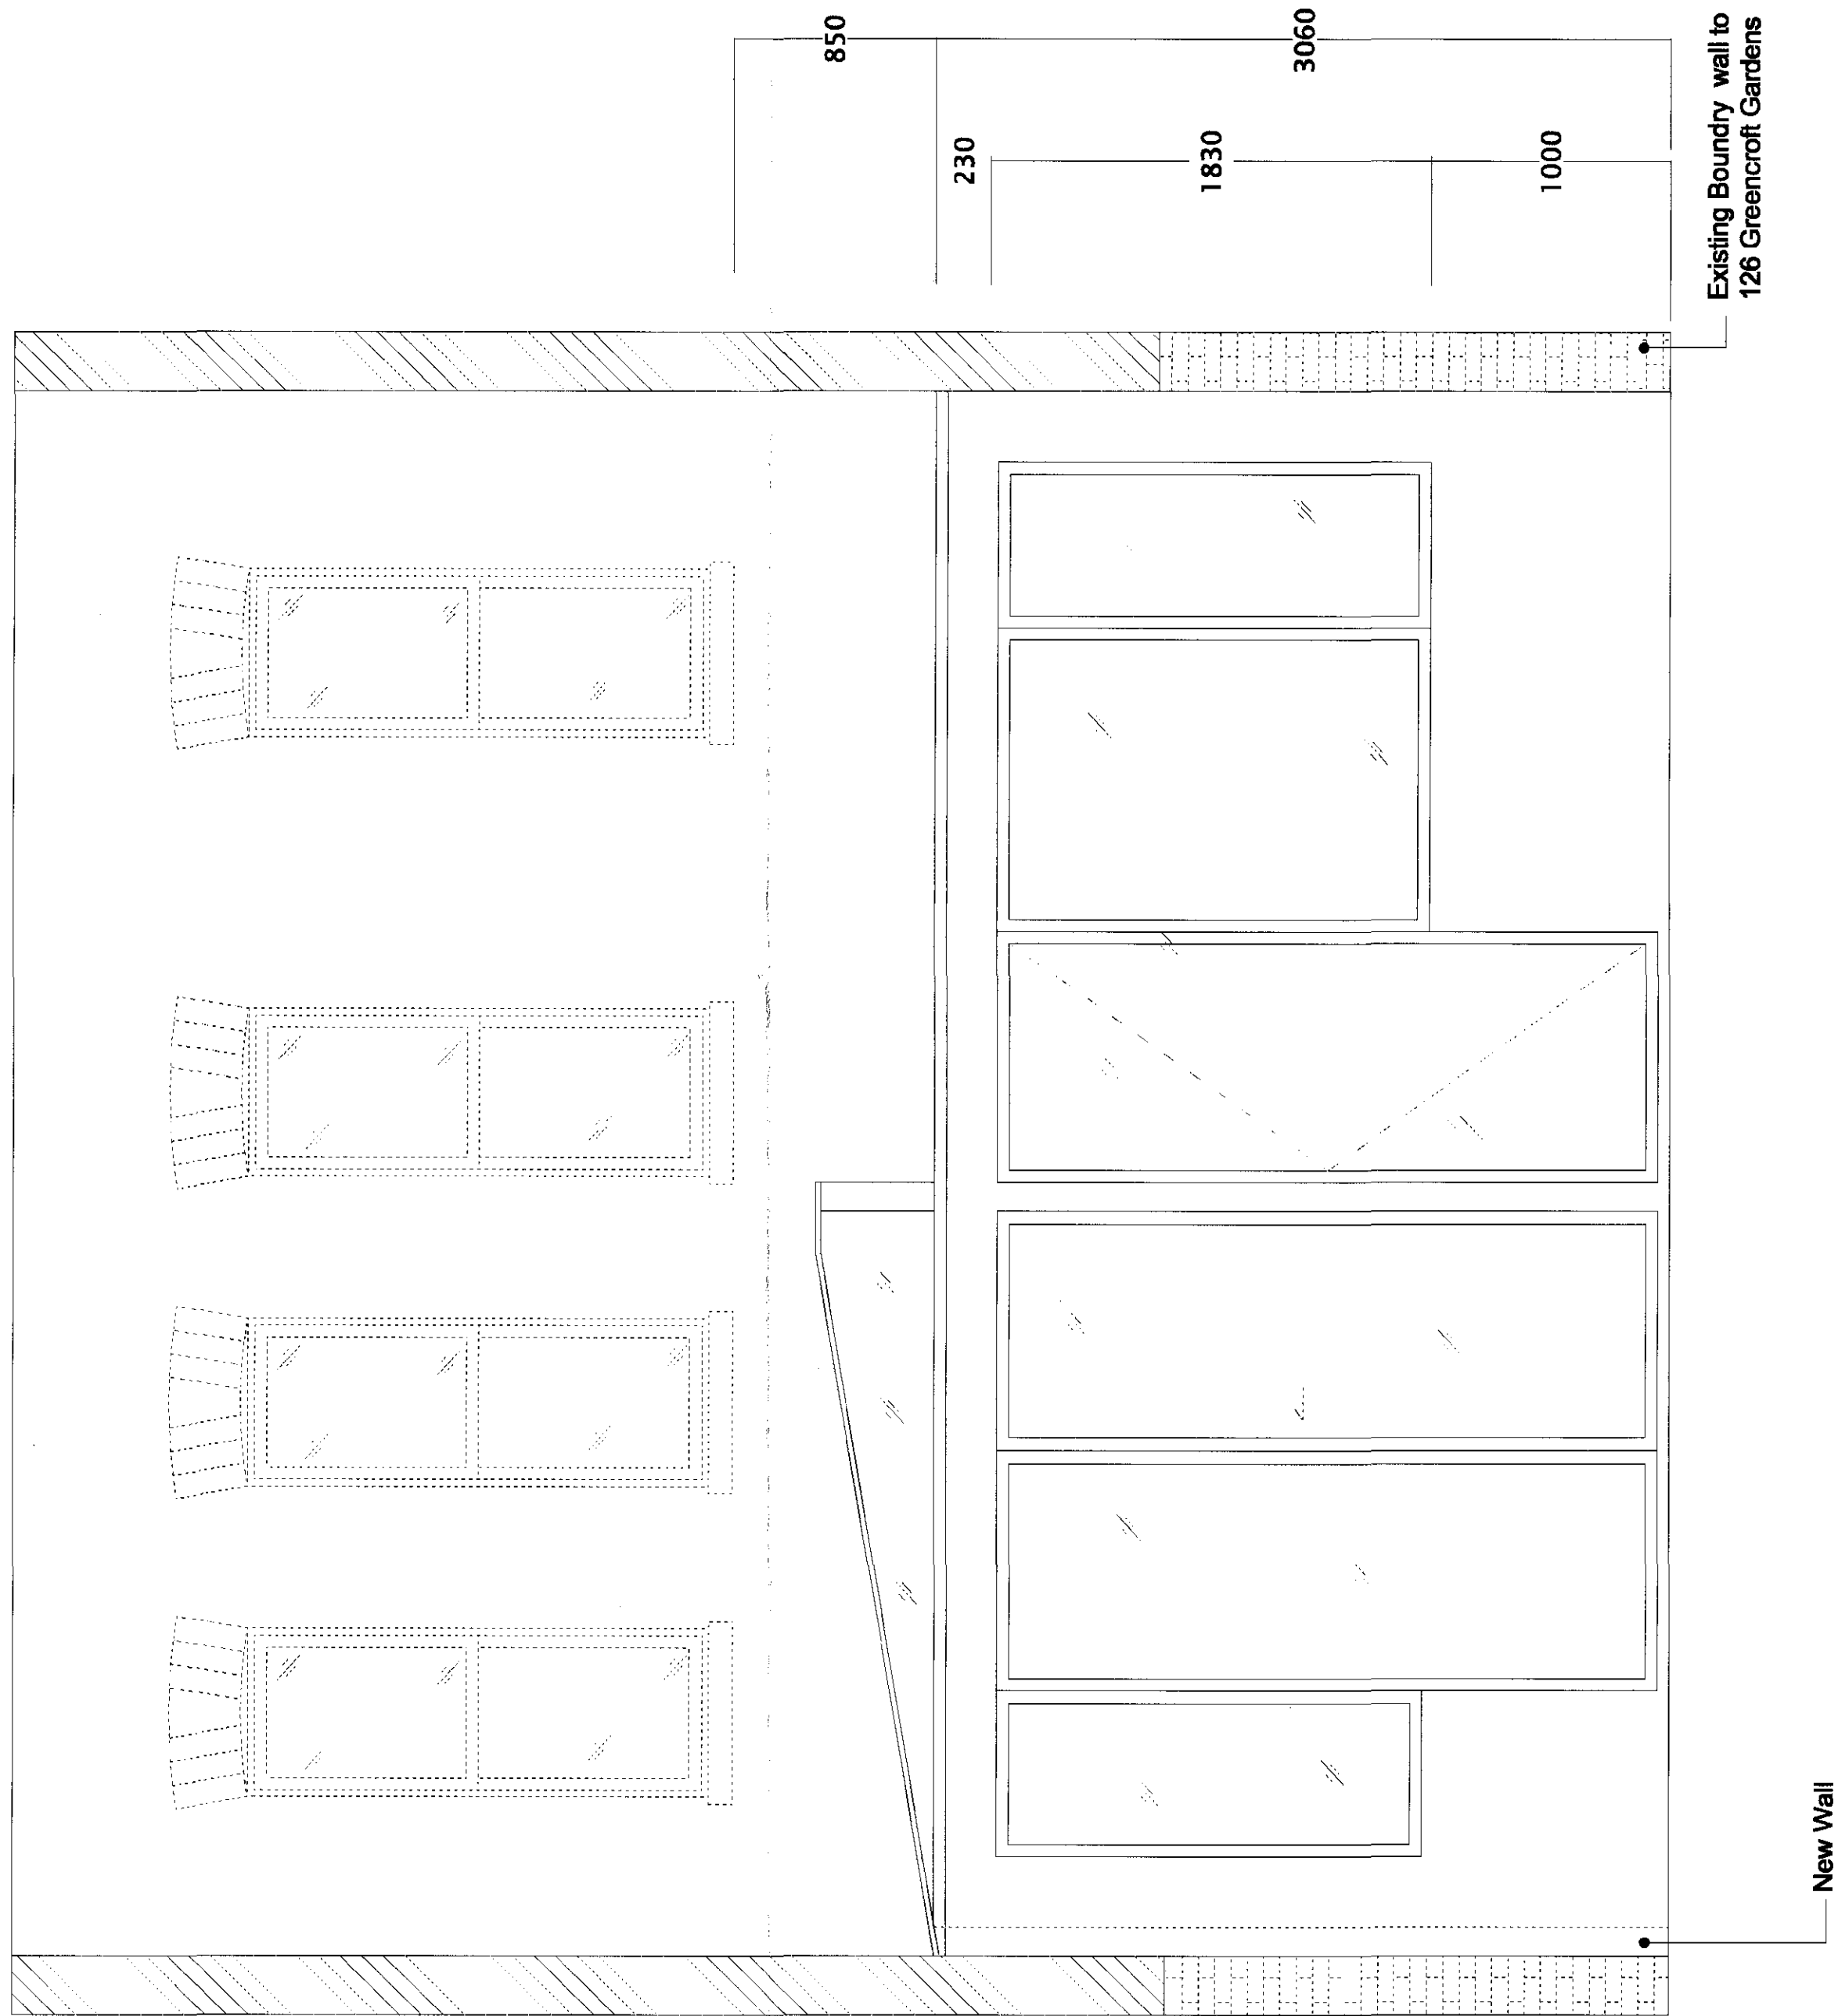

6 BEDROOM 1 EXTENSION EXTERNAL ELEVATION
BR1 SCALE: 1:50 @ A3

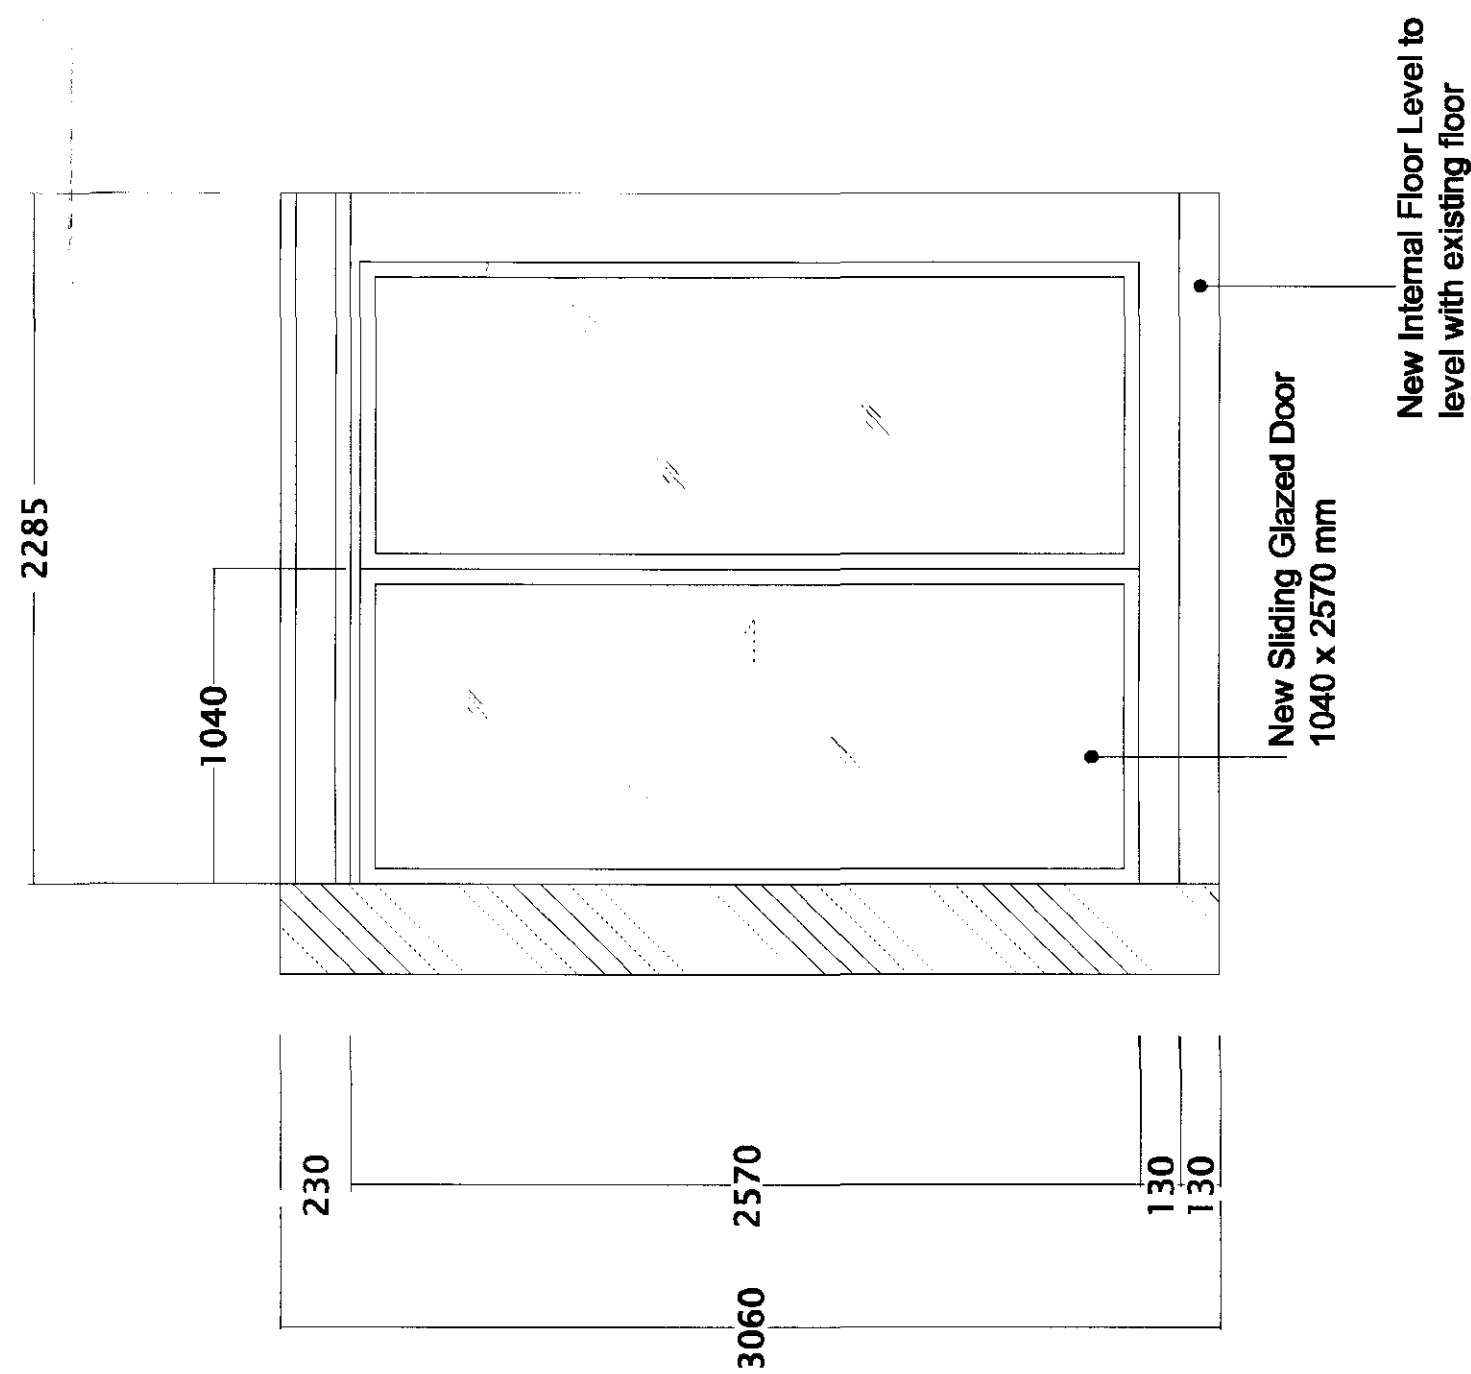

5 BEDROOM 1 EXTENSION EXTERNAL ELEVATION
BR1 SCALE: 1:50 @ A3

REVISION	DATE	BY	CHK	APP

SCALE: 1:100

SEE DWG EXTENSION EXTERNAL ELEVATION DETAILS
FOR FURTHER DETAILS

PROJECT
124a Greencroft Garden
London NW6 3PJ

CLIENT

DESIGNER
Jee Eun Lee

De Je INTERNATIONAL LTD
124a Greencroft Gardens
London NW6 3PJ

ENGINEERING CONSULTANT

NEW PROPOSED ref: 2010/5587/P.

NEW EXTENSION ELEVATIONS

TITLE
KITCHEN/BEDROOM 1
EXTENSION
EXTERNAL ELEVATION

DATE
15 06 2010

DRAWN BY

DWG N

02 - BR1 - ET

SCALE
1:25 @ A1.
1:50 @ A3

CHECKED BY
JL

REVISION