

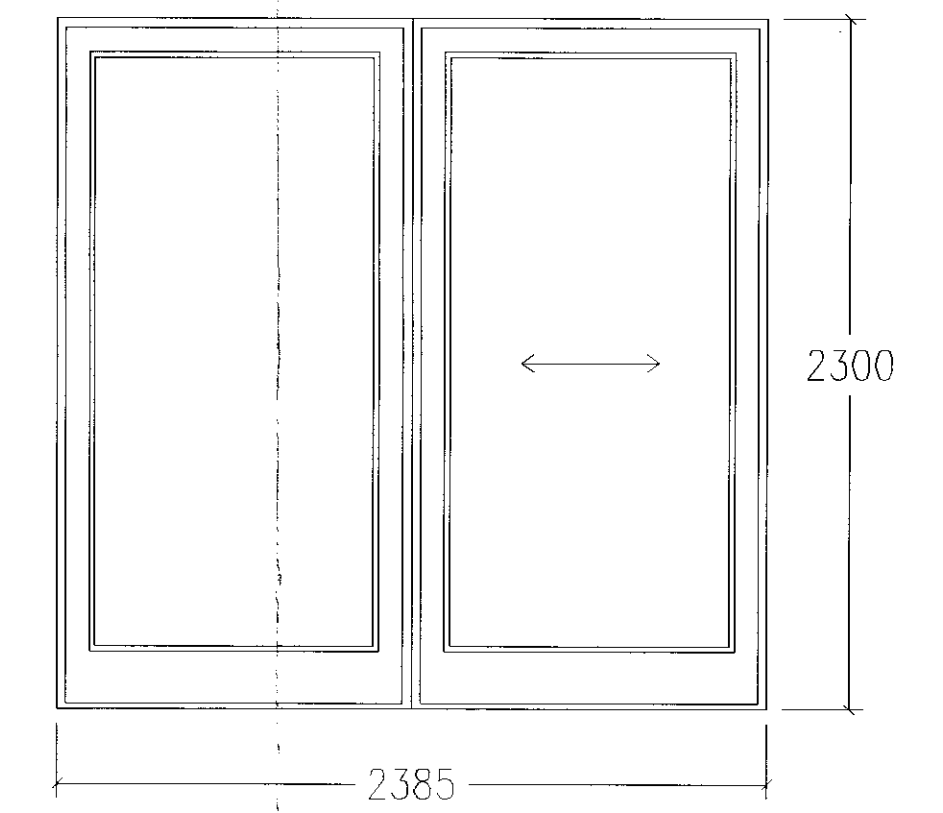
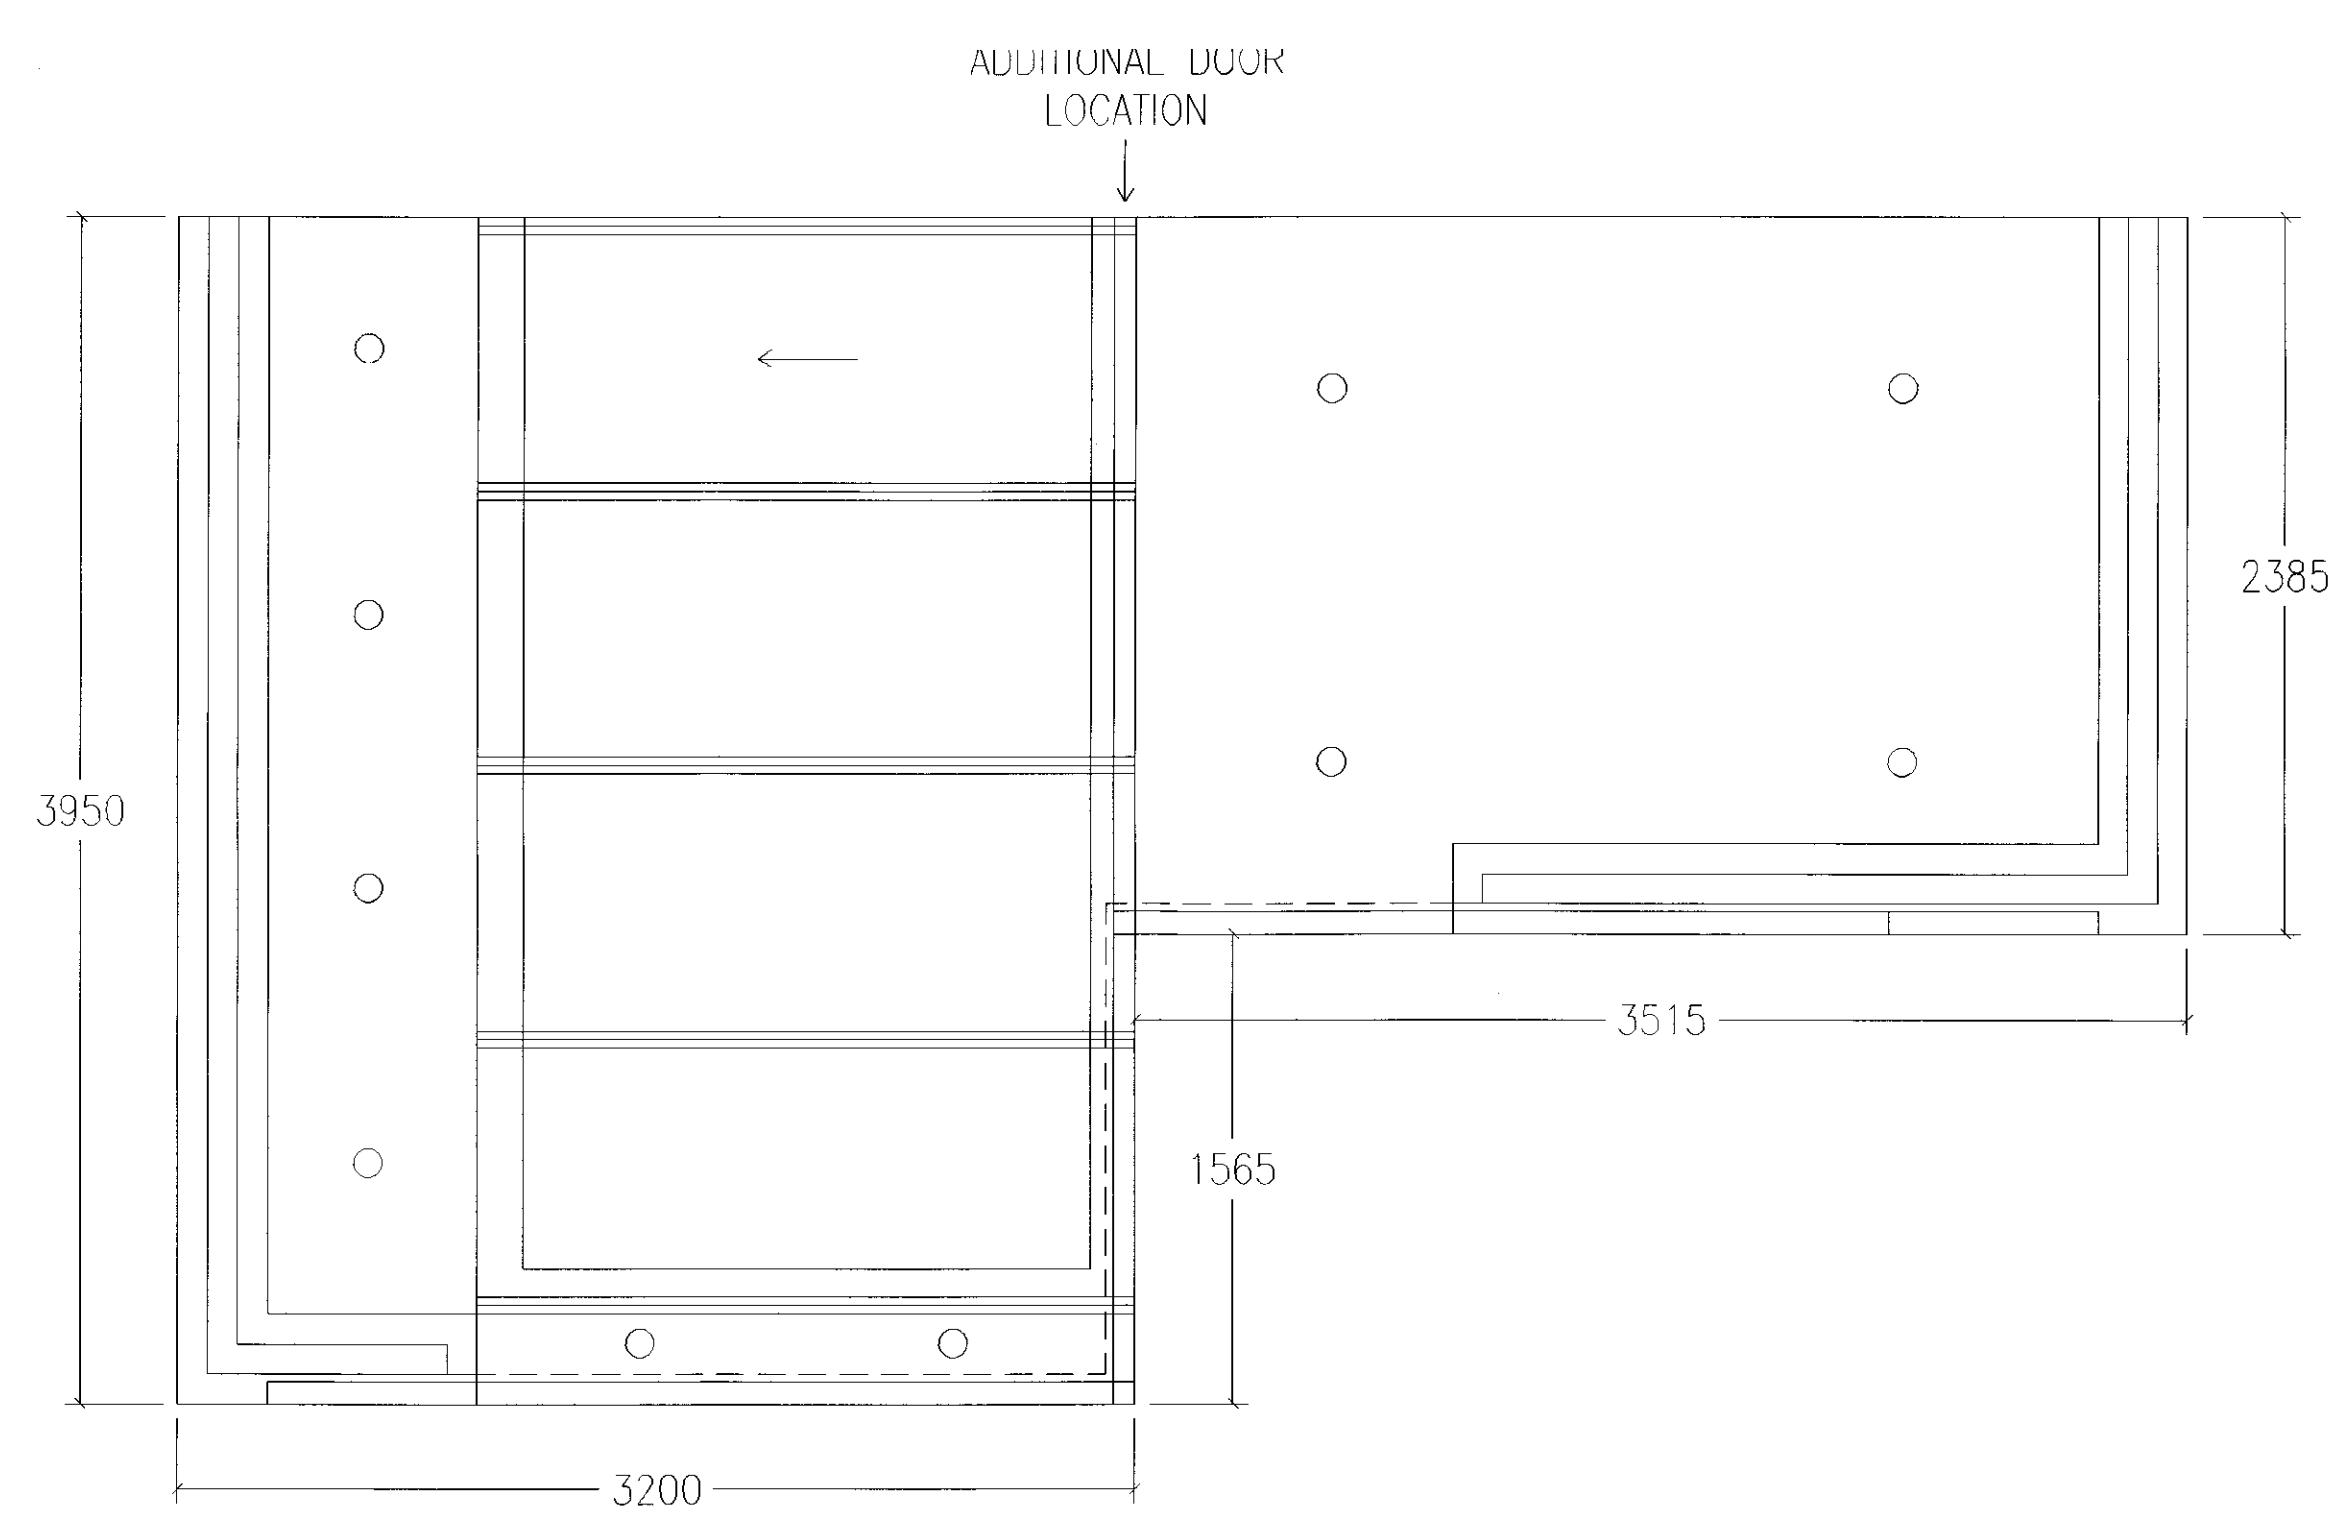
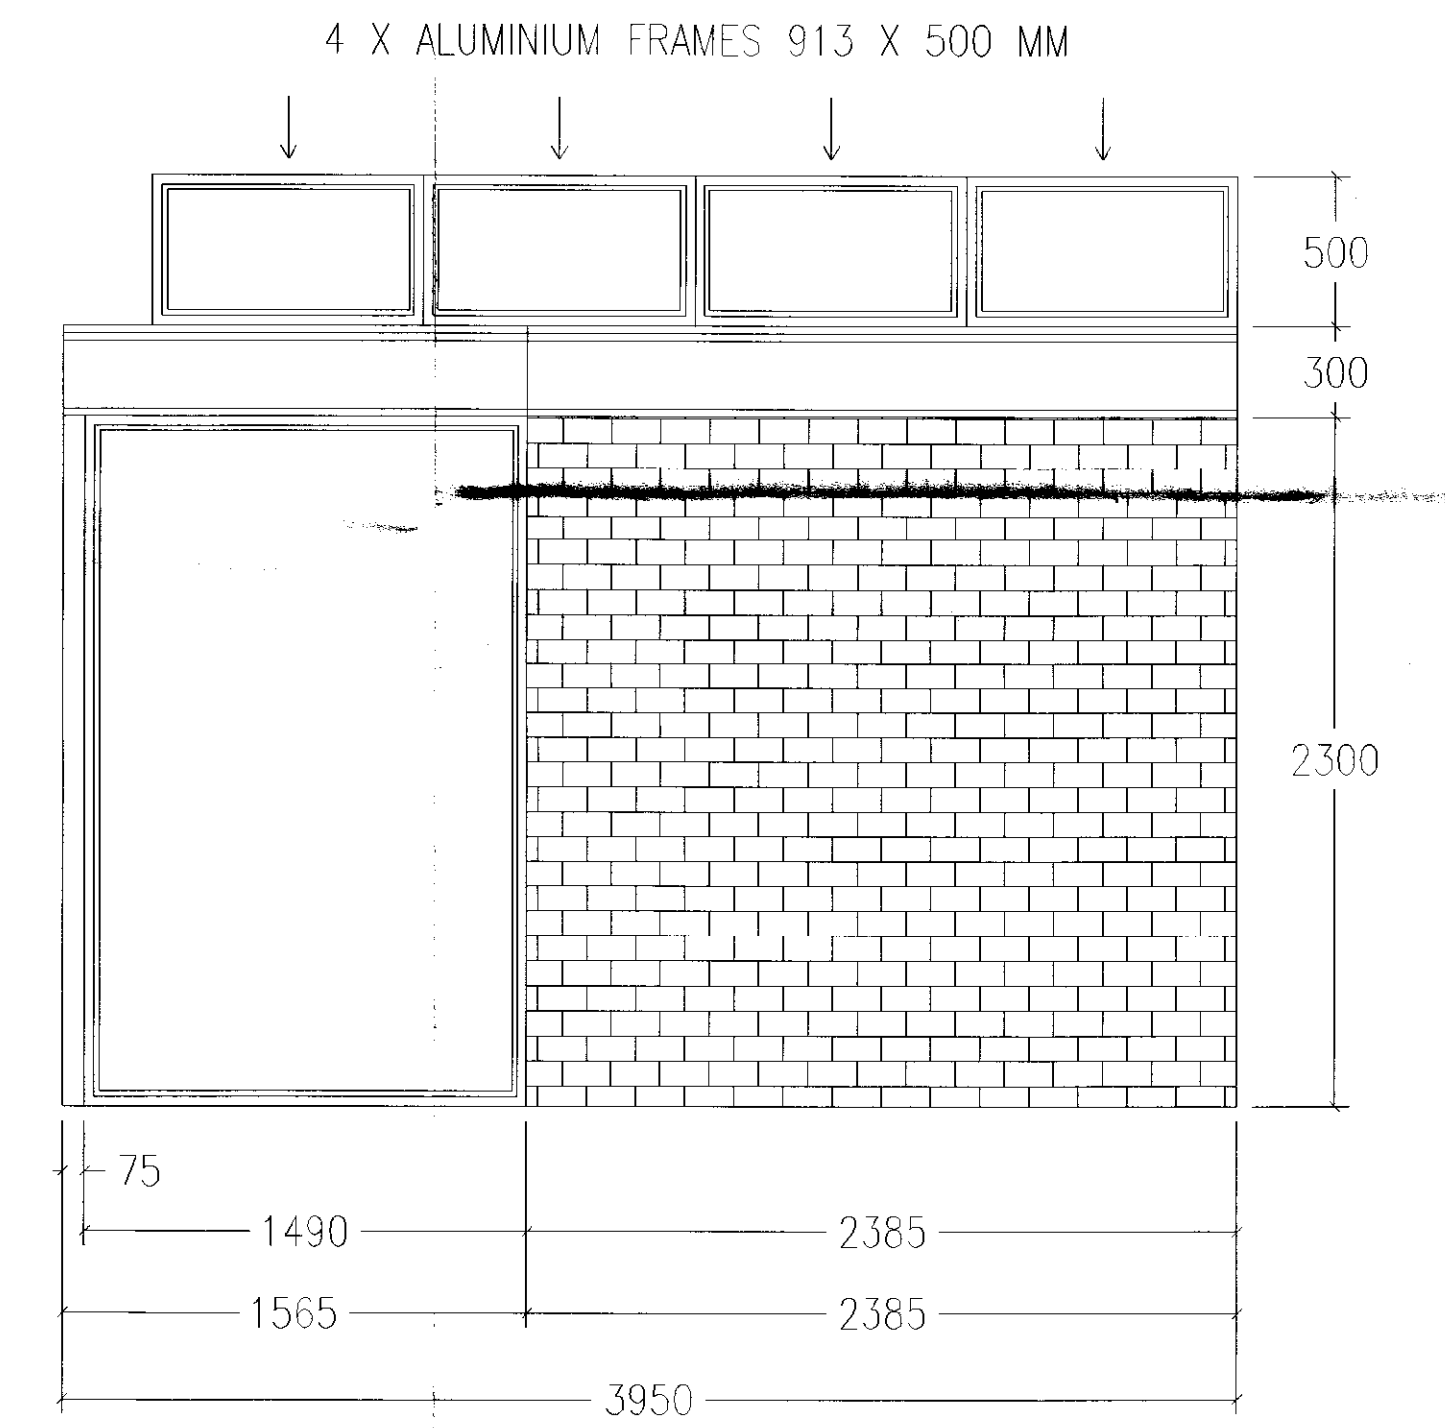


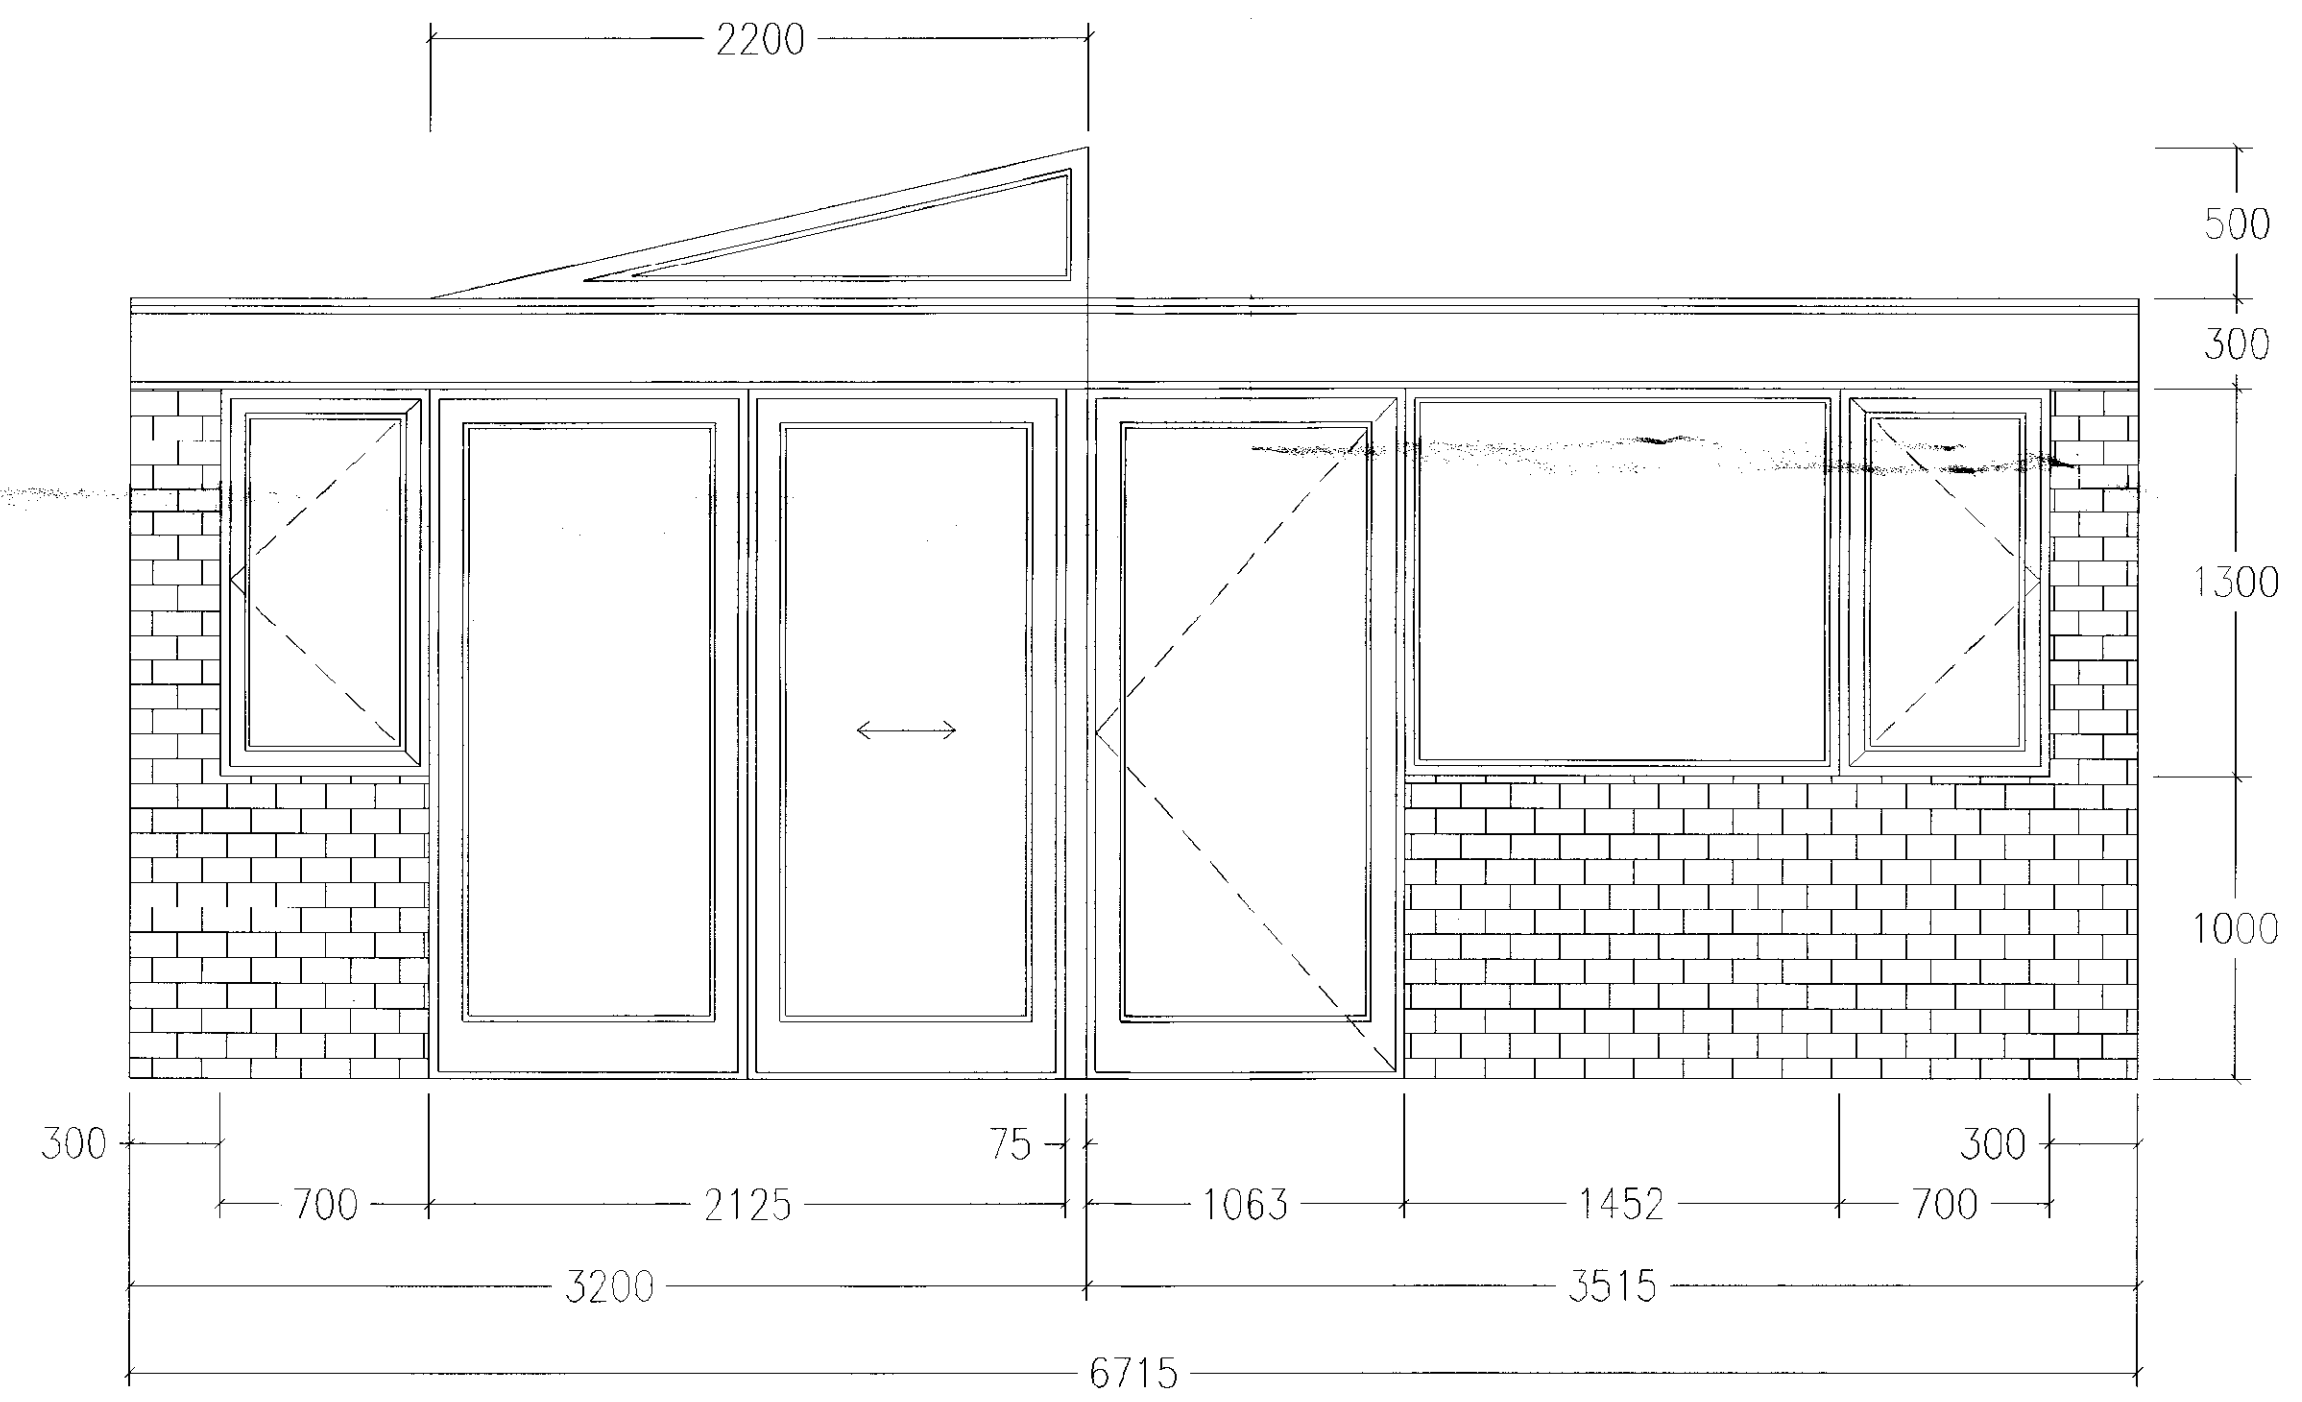

ADDITIONAL SLIDING DOORS
EXTERNAL GRADE

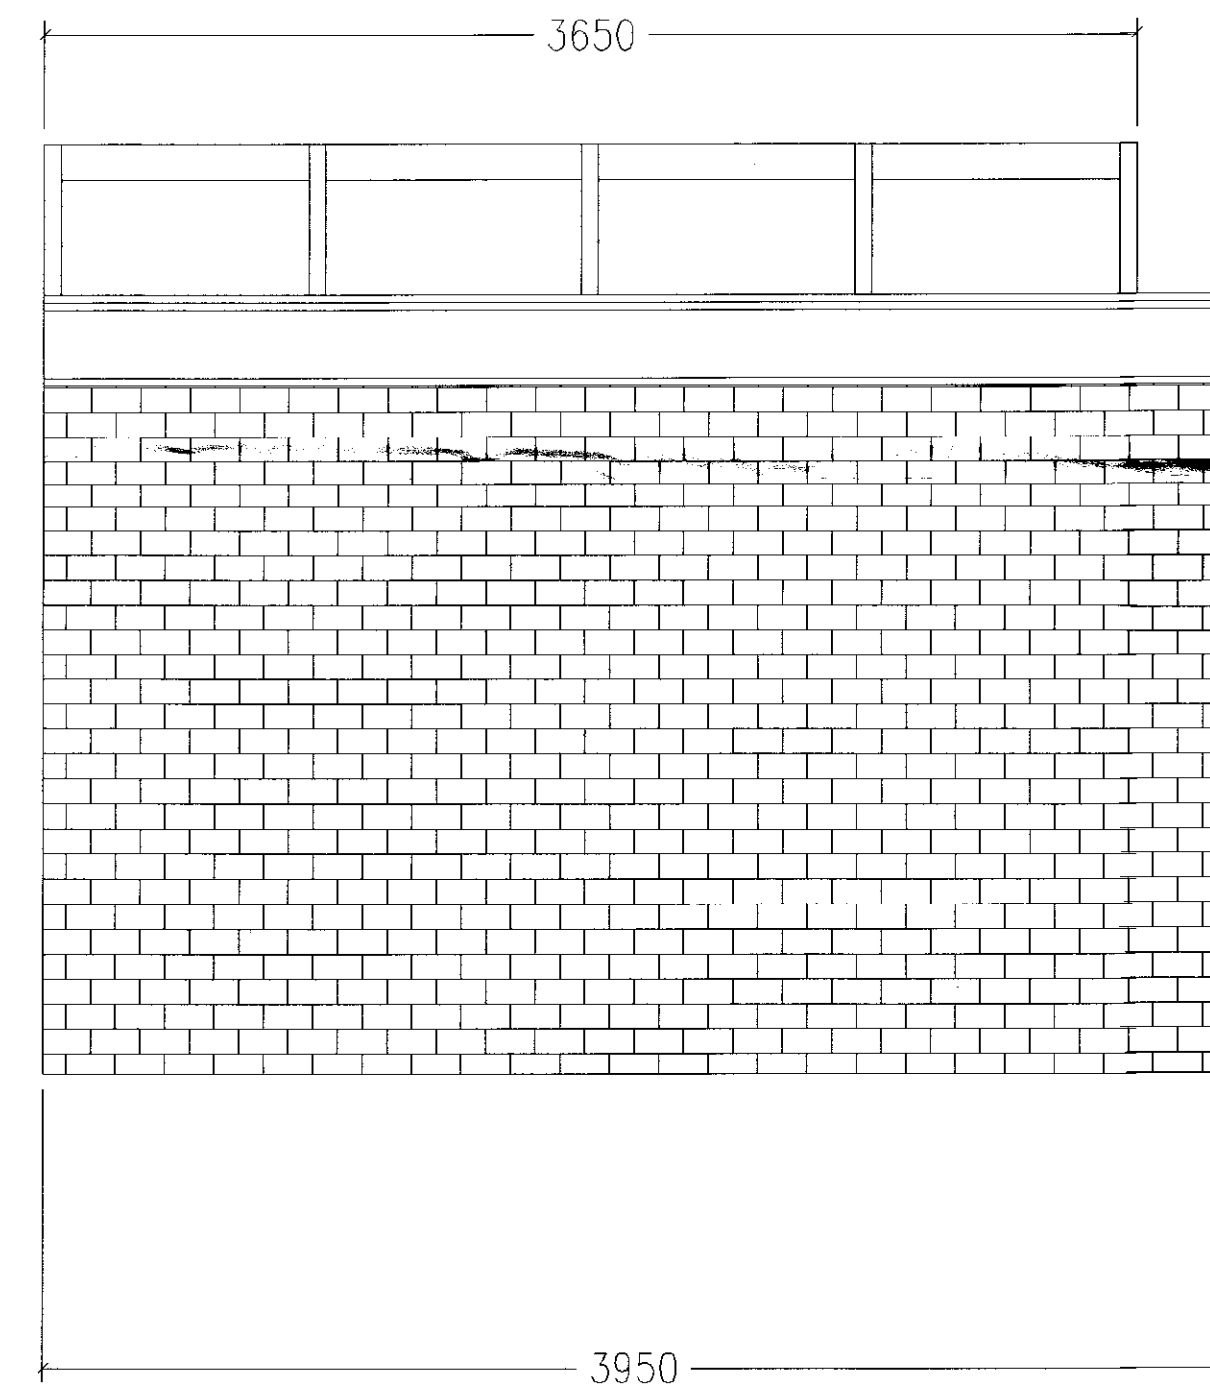

NEW PROPOSED REF: 2010/5587/P.

NEW PROPOSED EXTENSION & CONSERVATORY ELEVATION

SCALE 1:50 @ A1