

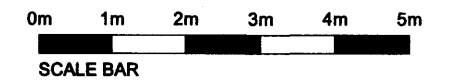
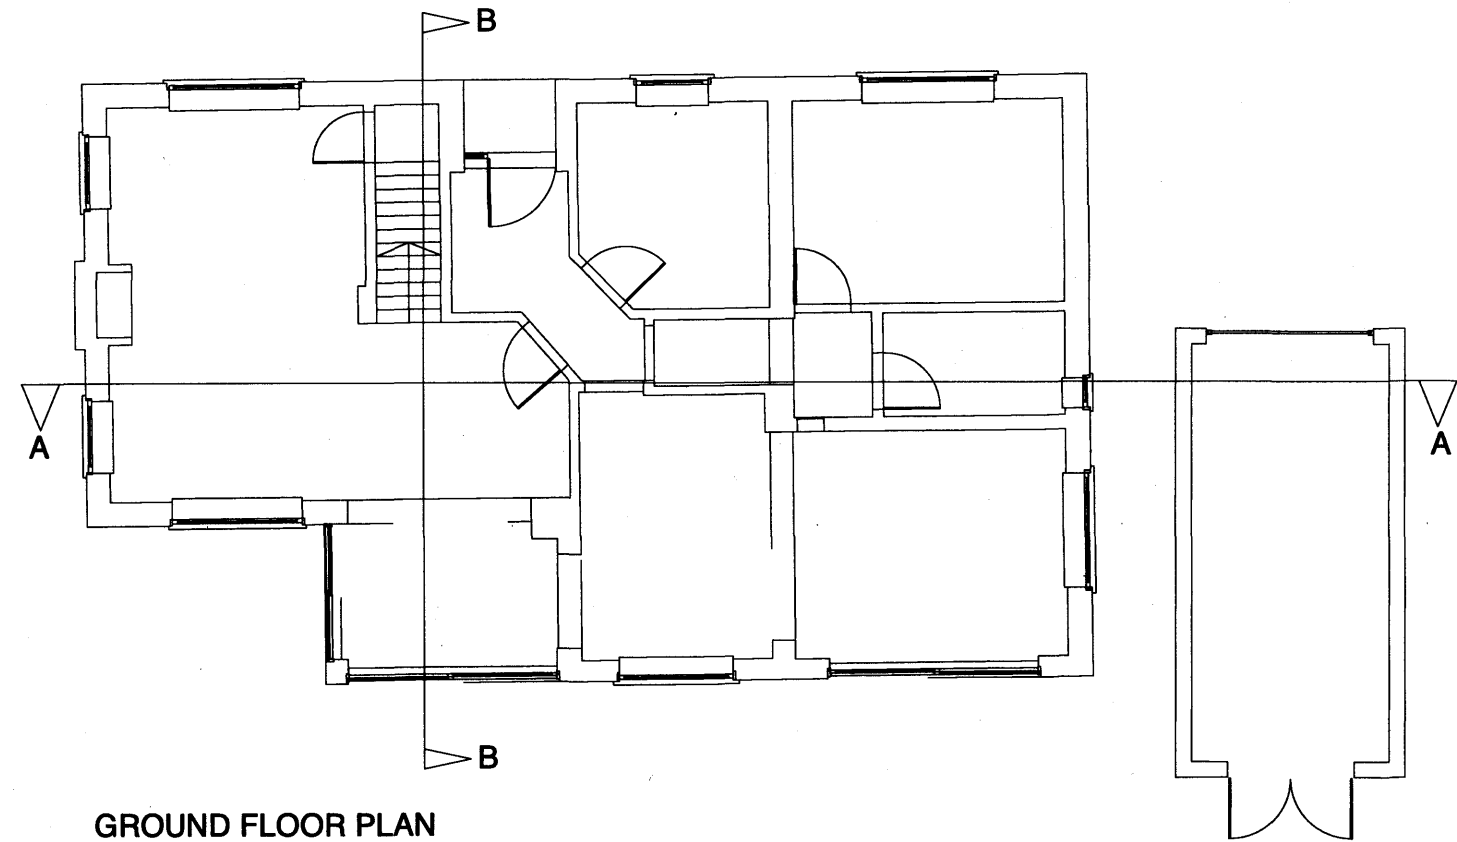


FILE COPY

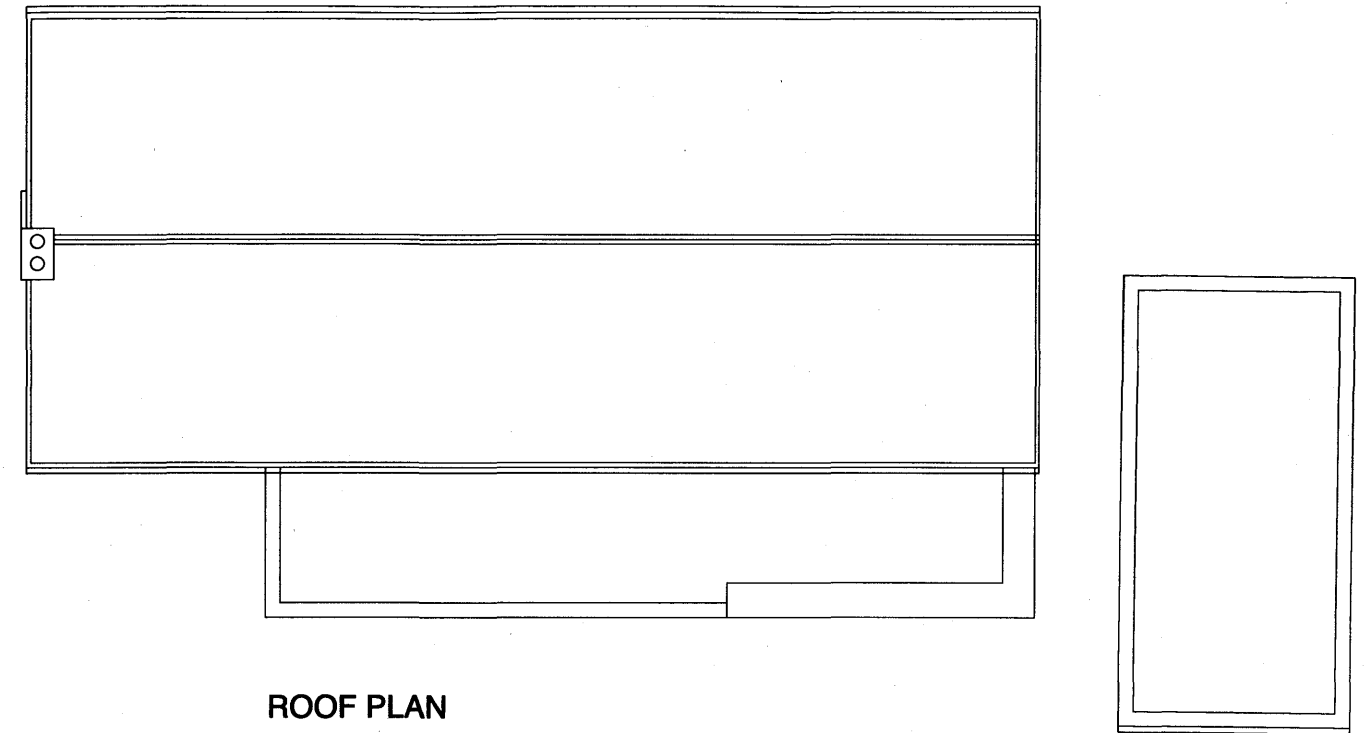

2010/5139/P

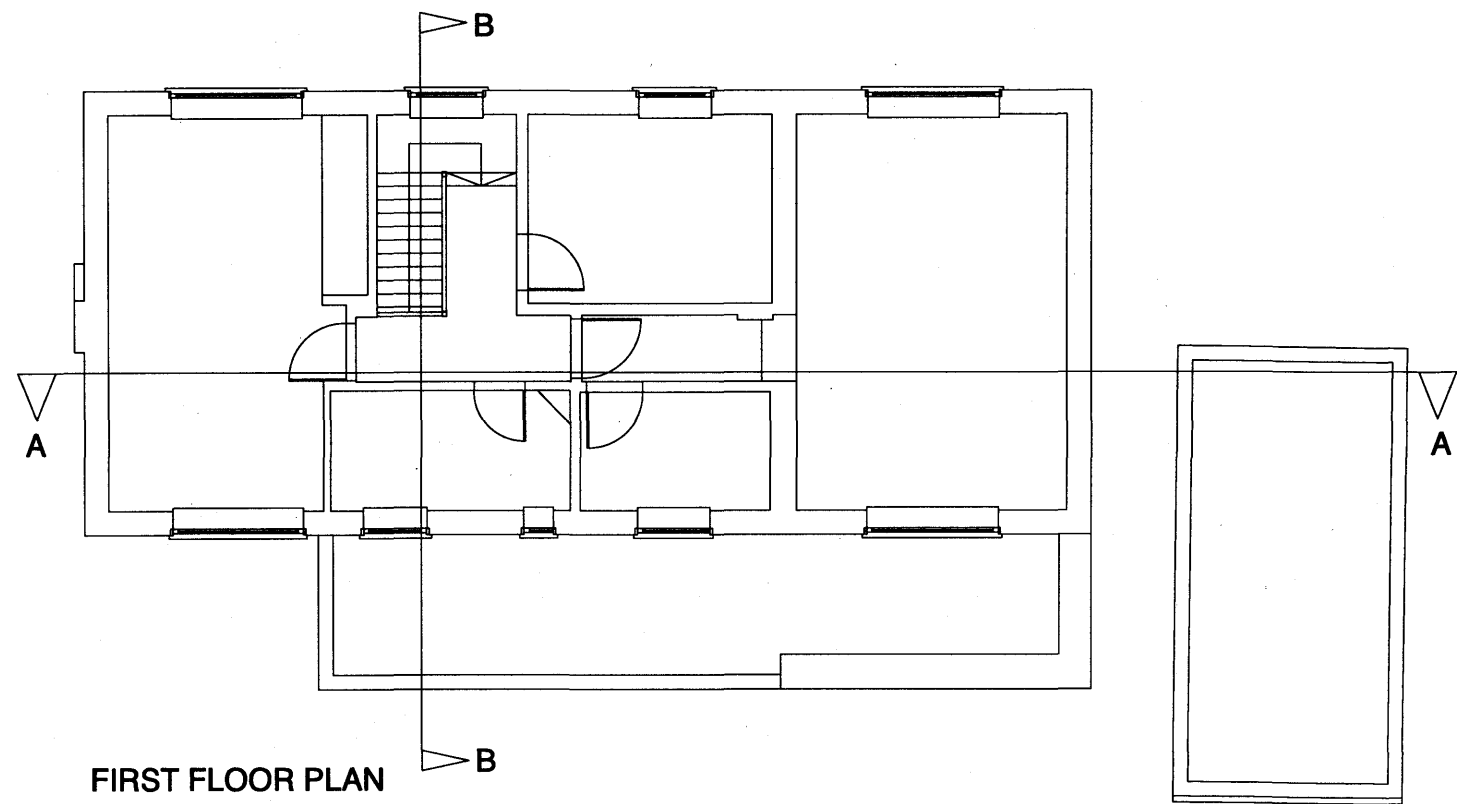

THE CHARLTON BROWN PARTNERSHIP
ARCHITECTS

The Old Chapel Shepherds Walk, Hampstead, London NW3 8UE T 020 7784 1234 F 020 7435 5085 E office@charltonbrown.com

4 NORTH END, LONDON NW3 7HL

EXISTING
PLANS

Date: Sept 2010 Scale: 1:50 @ A1 This drawing is copyright Revisions

1135/AP-03