



FILE COPY

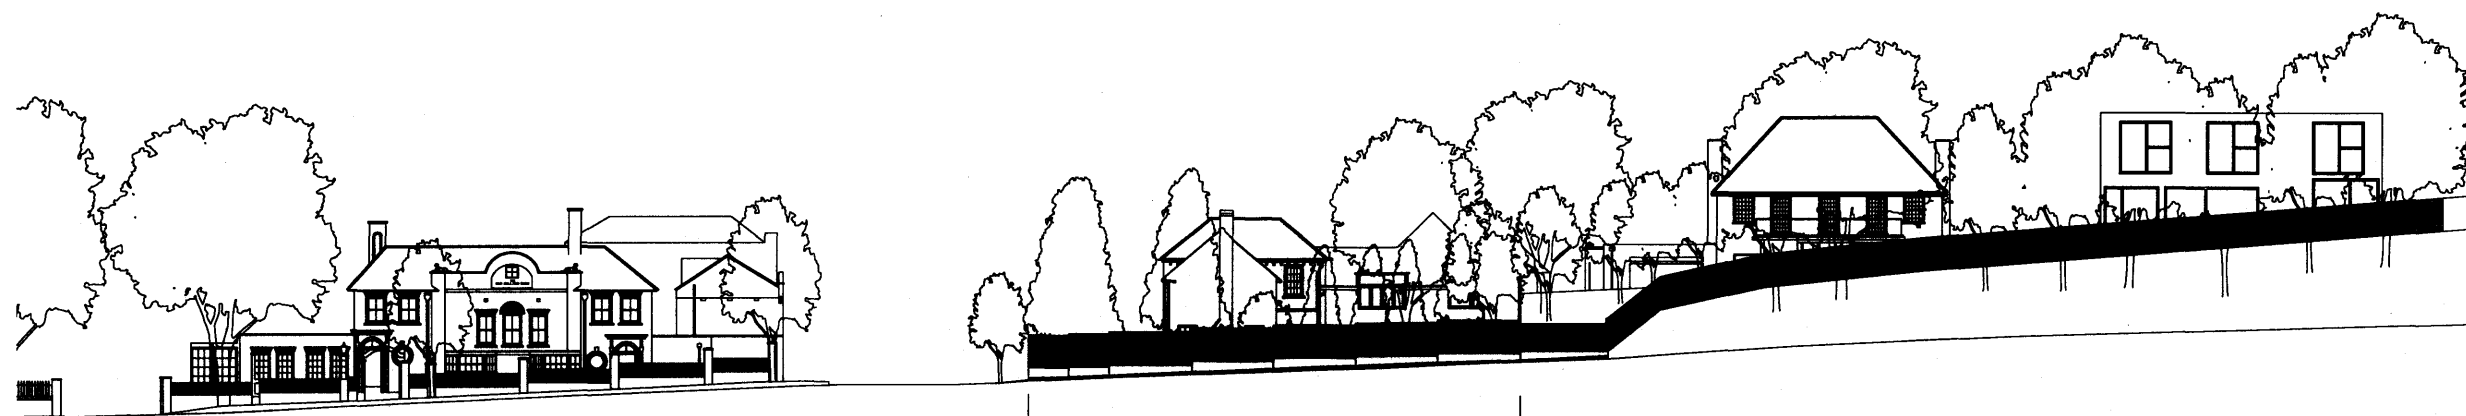

STREET ELEVATION FROM NORTH END WAY



STREET ELEVATION FROM NORTH END

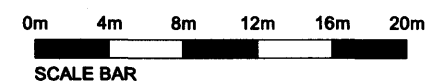

2010/0139/P



THE CHARLTON BROWN PARTNERSHIP
ARCHITECTS

The Old Chapel, Shepherds Walk, Hampstead, London NW3 8JE. T 020 7794 1234 F 020 7435 5065 E info@charltonbrown.com

4 NORTH END, LONDON NW3 7HL

EXISTING
STREET ELEVATIONS

1135/AP-05

Date: Sept 2010 Scale: 1:200@A1 This drawing is copyright