



FILE COPY

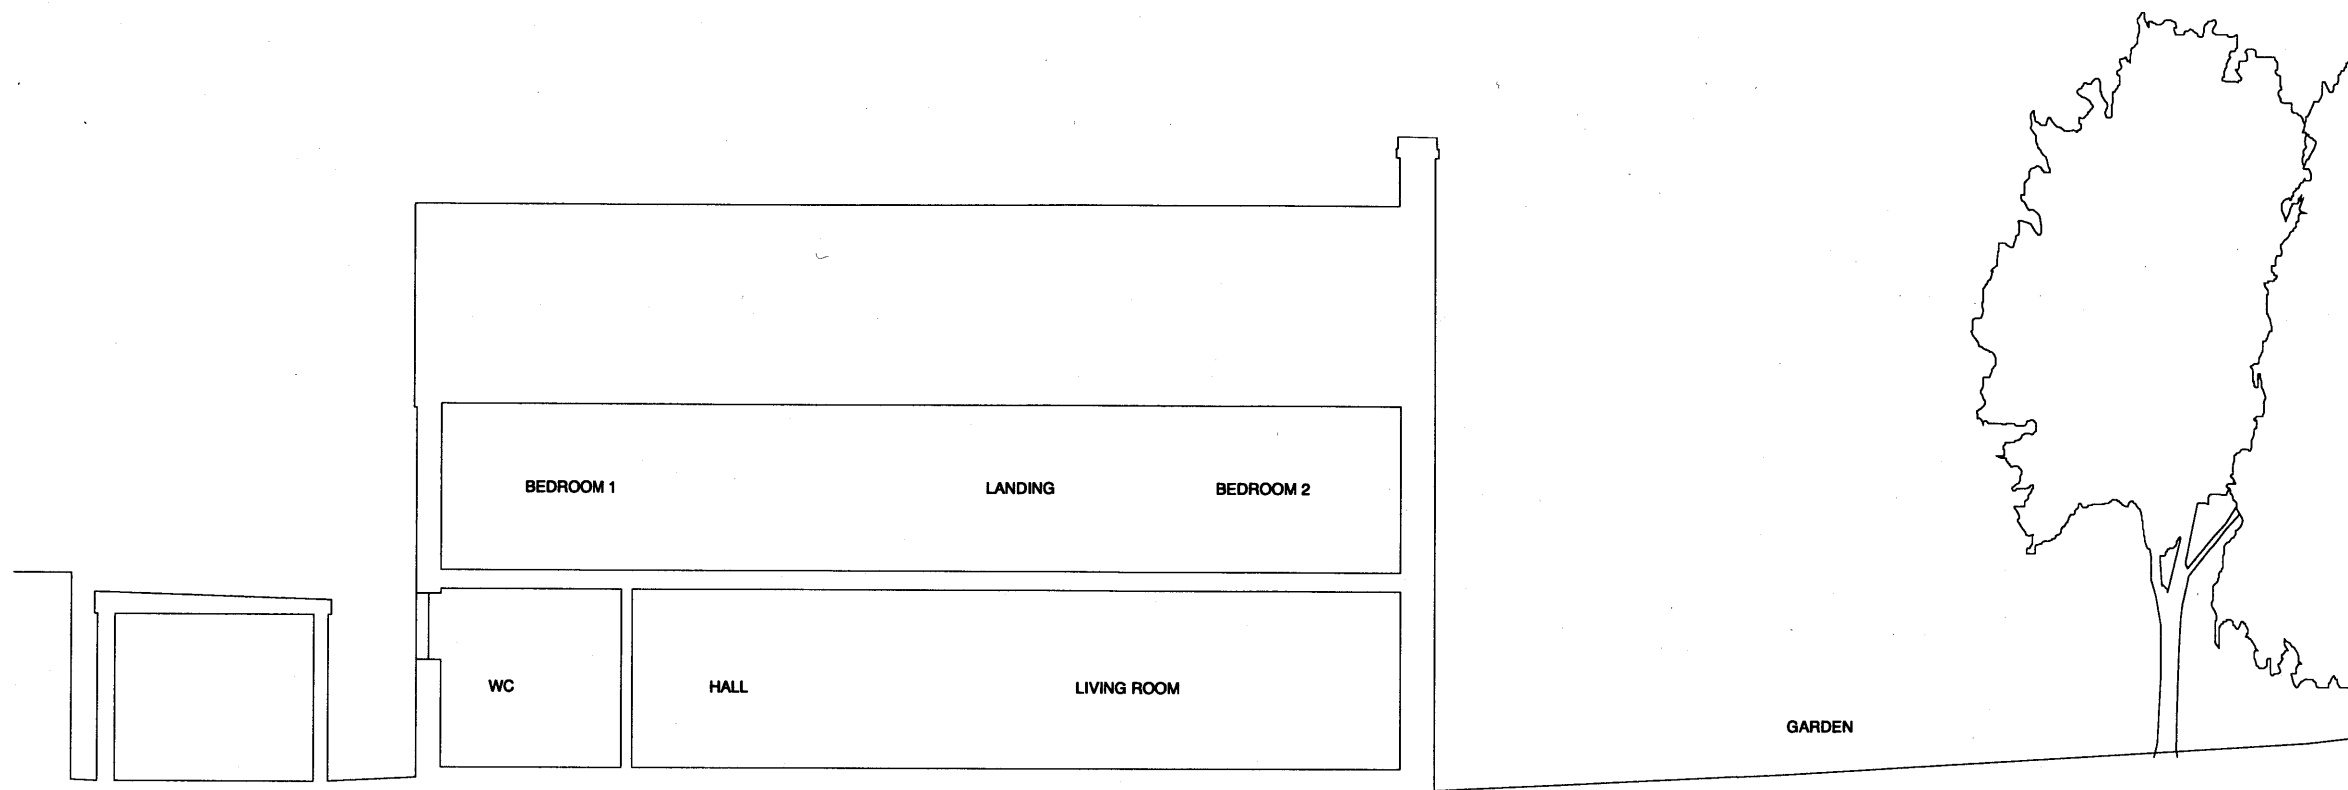

SECTION A-A

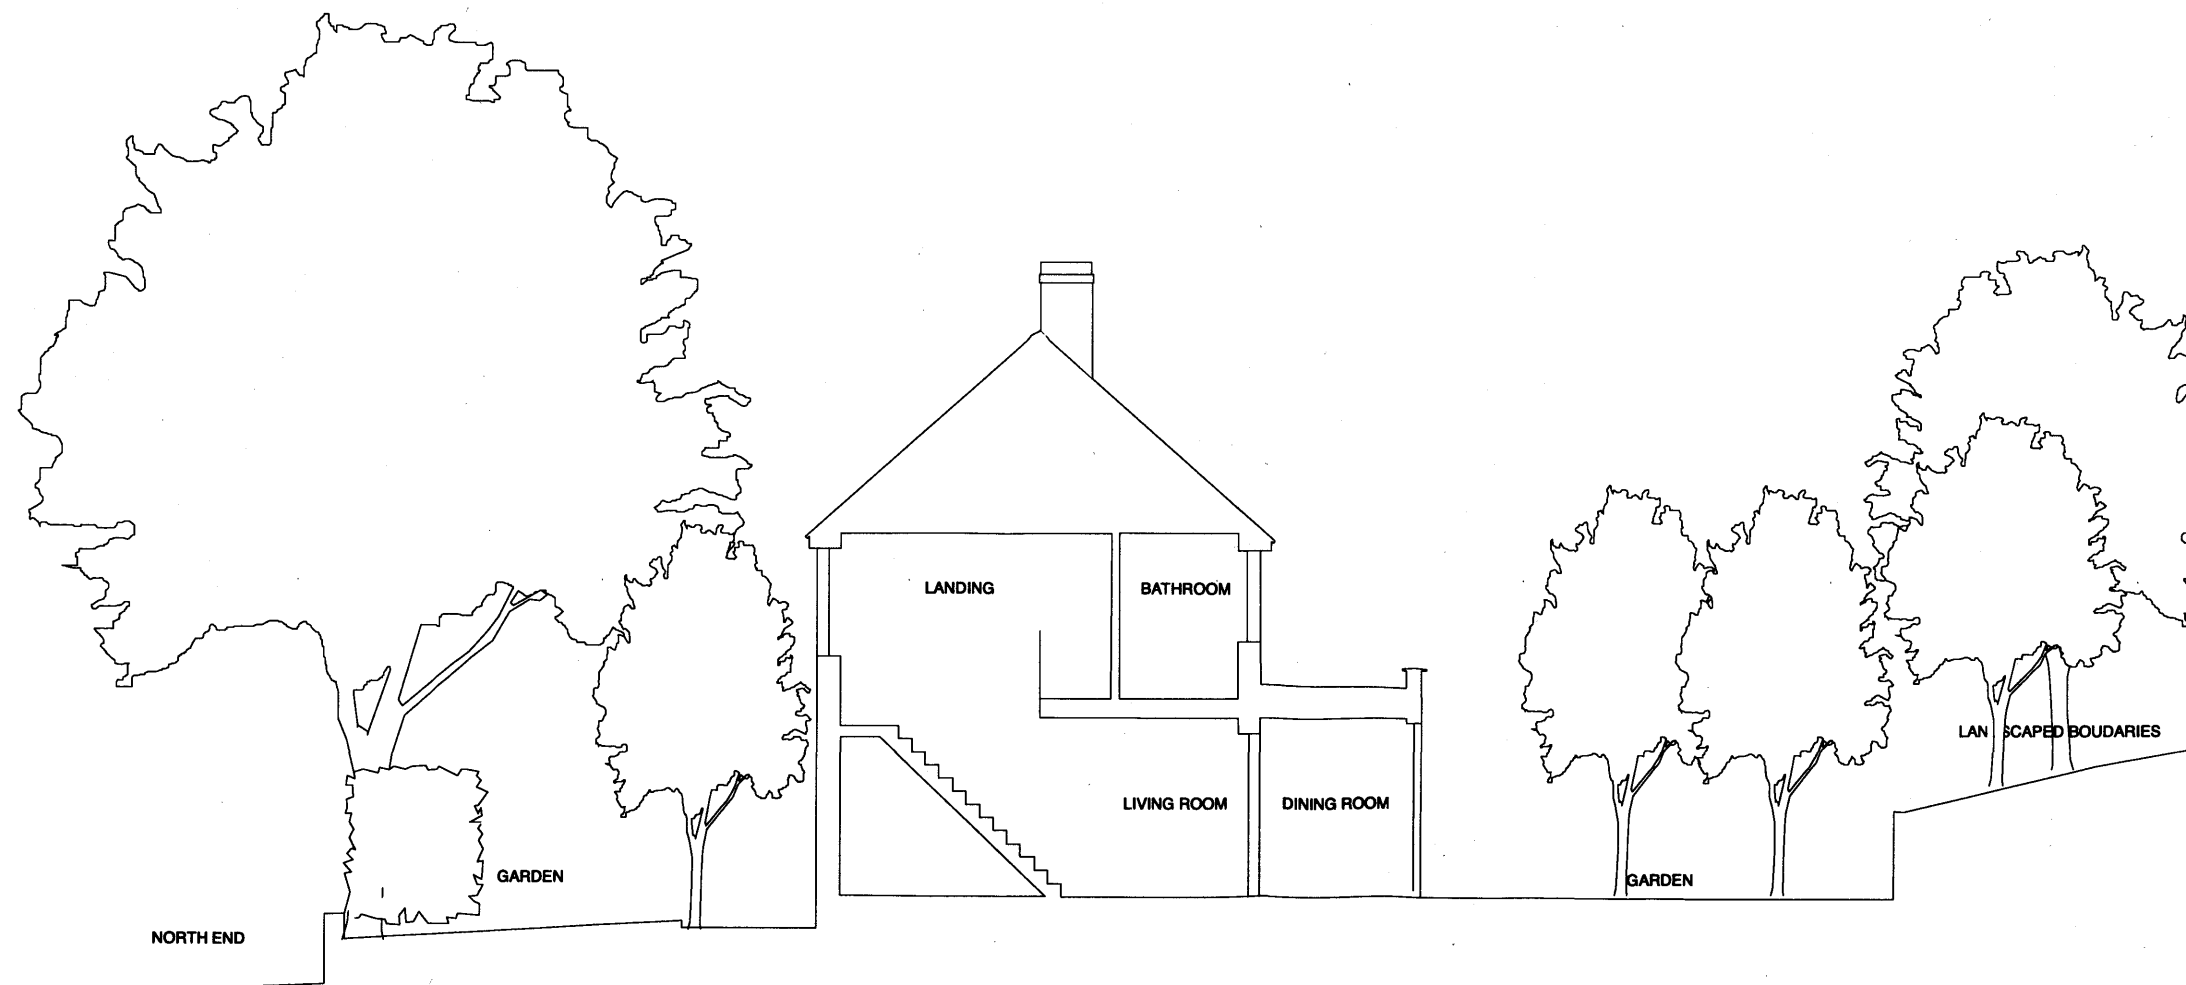

SECTION B-B

0m 1m 2m 3m 4m 5m
SCALE BAR

2010/5139/P



THE CHARLTON BROWN PARTNERSHIP

ARCHITECTS

The Old Chapel, Shepherds Walk, Hampstead, London NW3 5LE. T 020 7704 1234 F 020 7435 5285 E office@charltonbrown.com

4 NORTH END, LONDON NW3 7HL

EXISTING
SECTIONS

1135/AP-08

Date: Sept 2010 Scale: 1:50 @ A1 This drawing is copyright Revisions