




FILE COPY

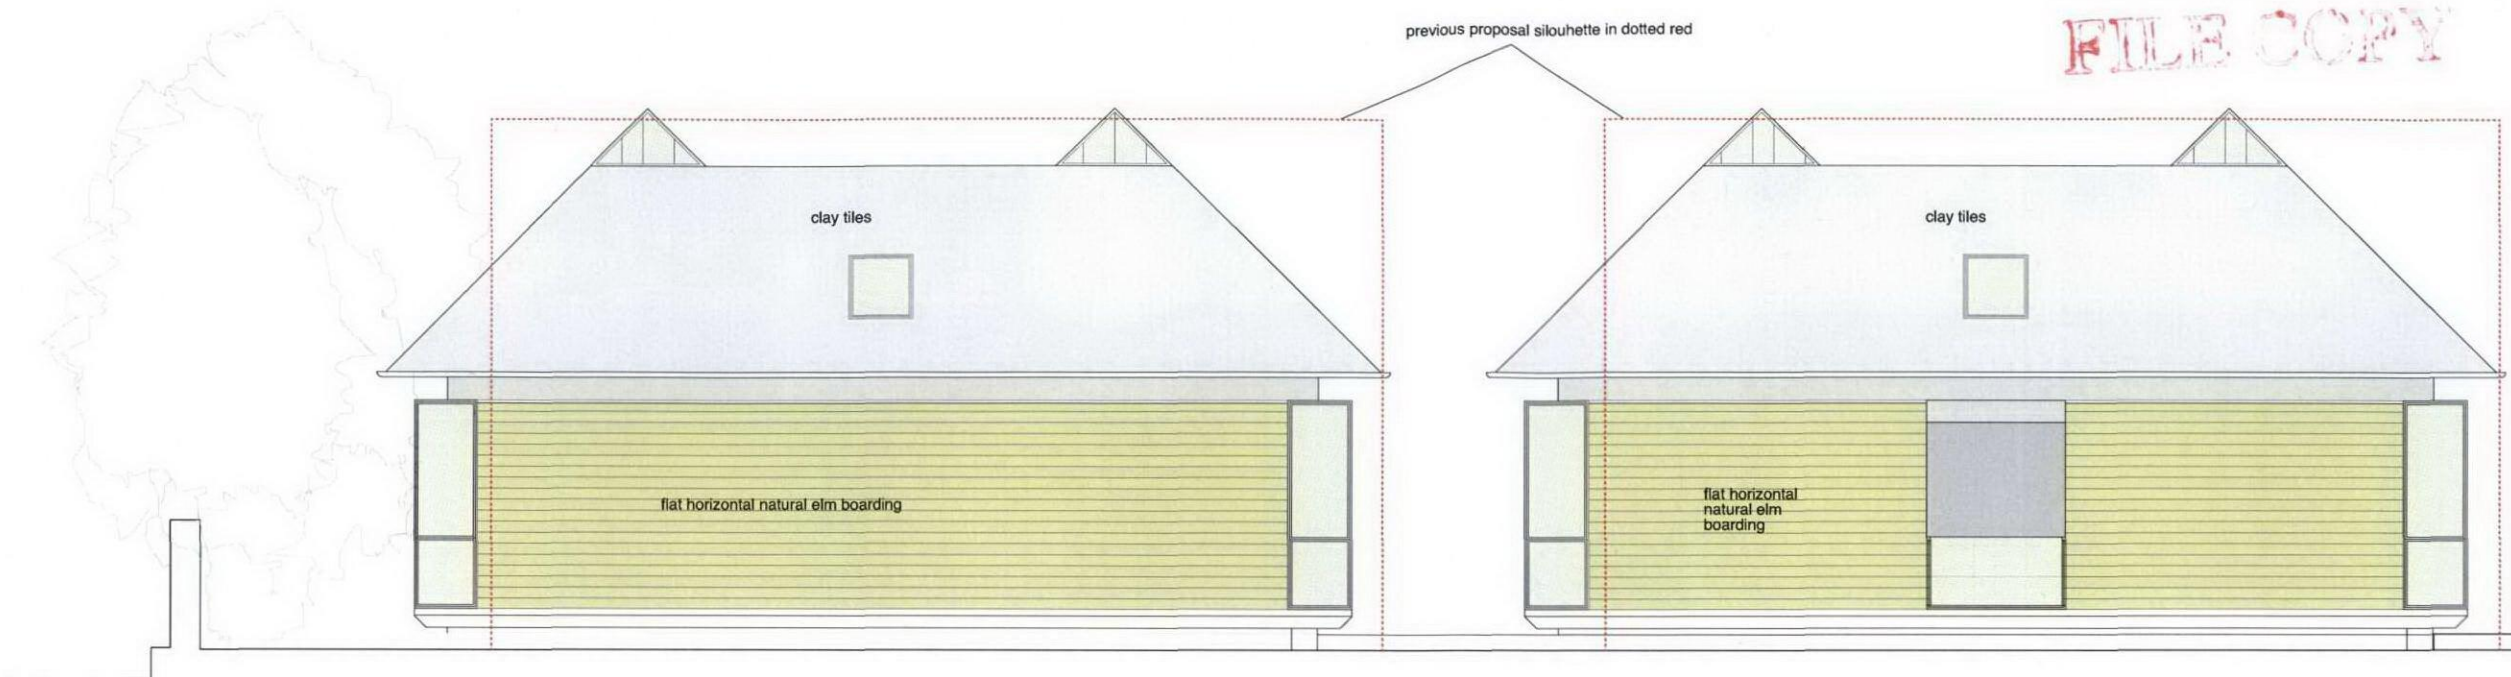

REAR ELEVATION 4

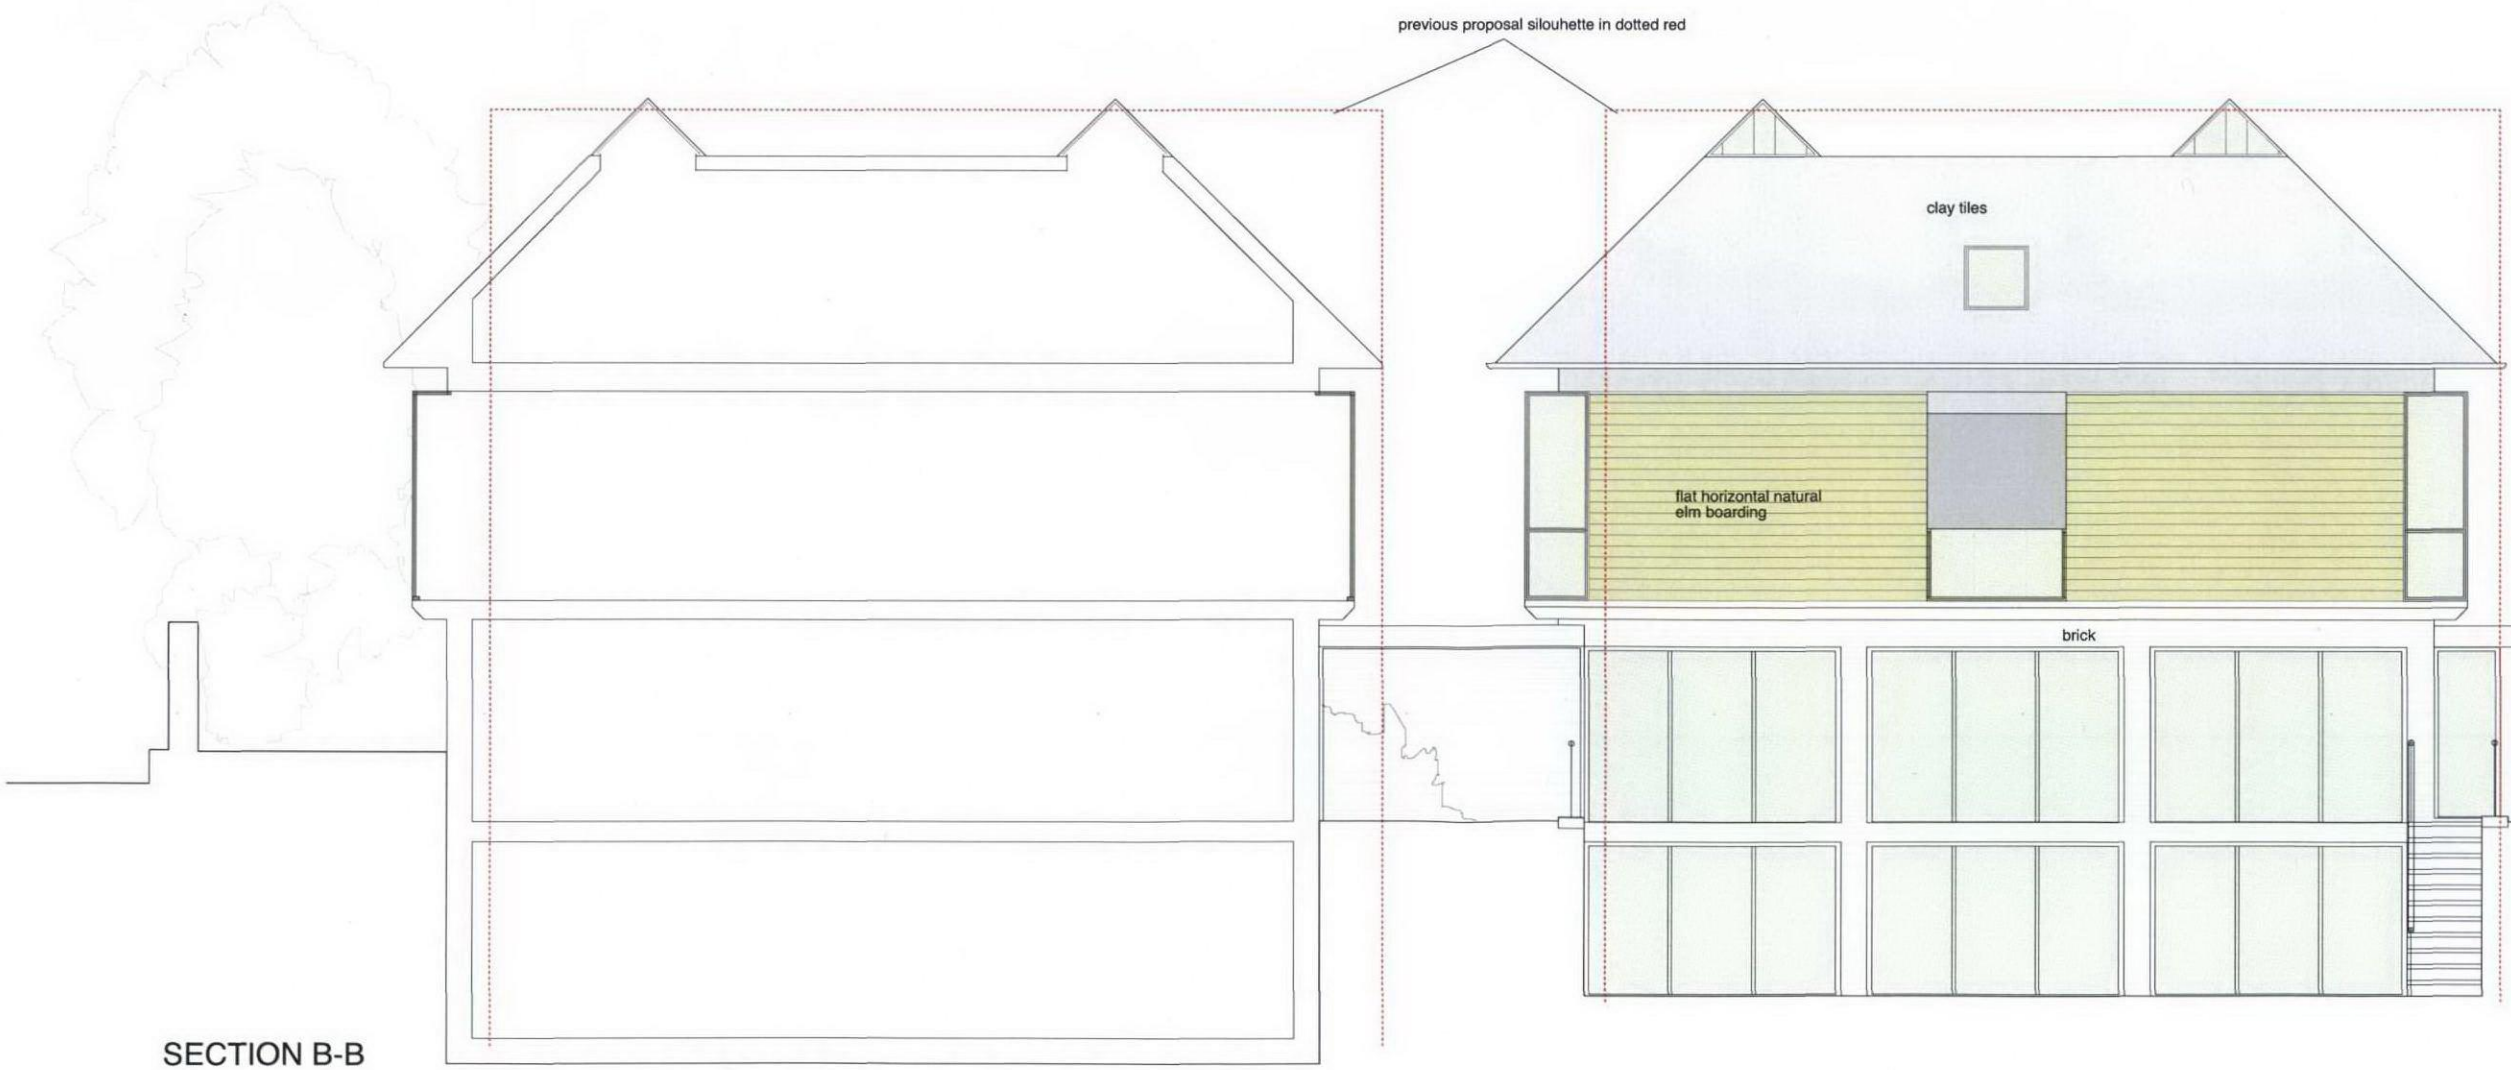

SECTION B-B

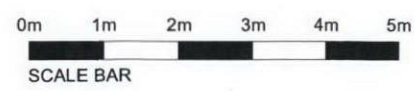

2010/5139/P

