



FILE COPY

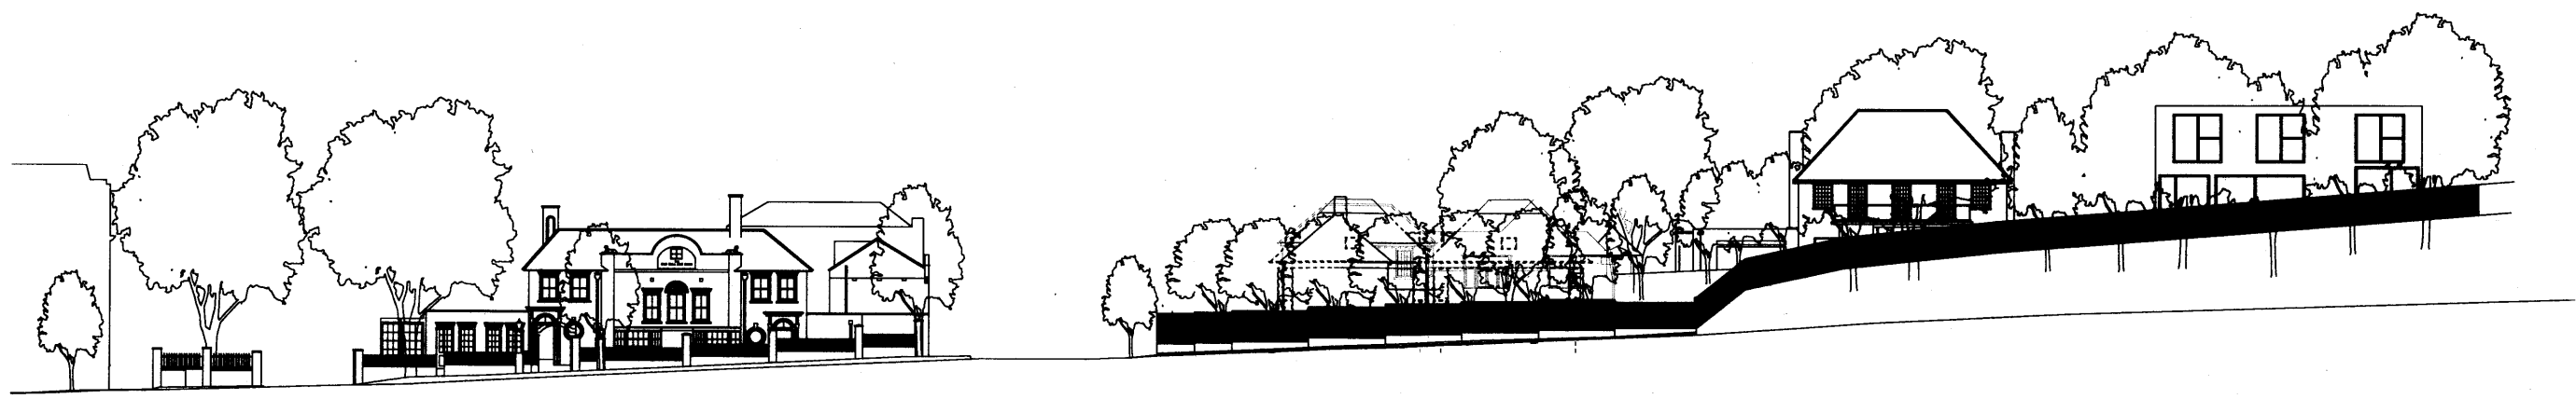

STREET ELEVATION FROM NORTH END WAY

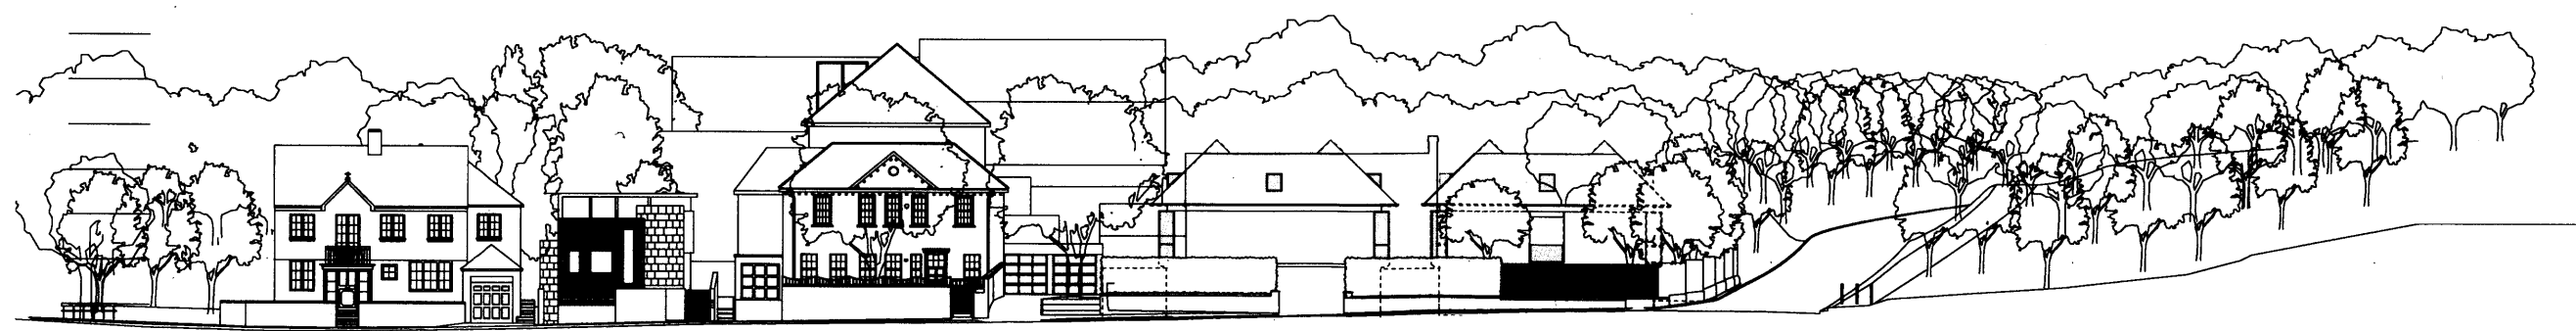

STREET ELEVATION FROM NORTH END

2010/3139/1

