


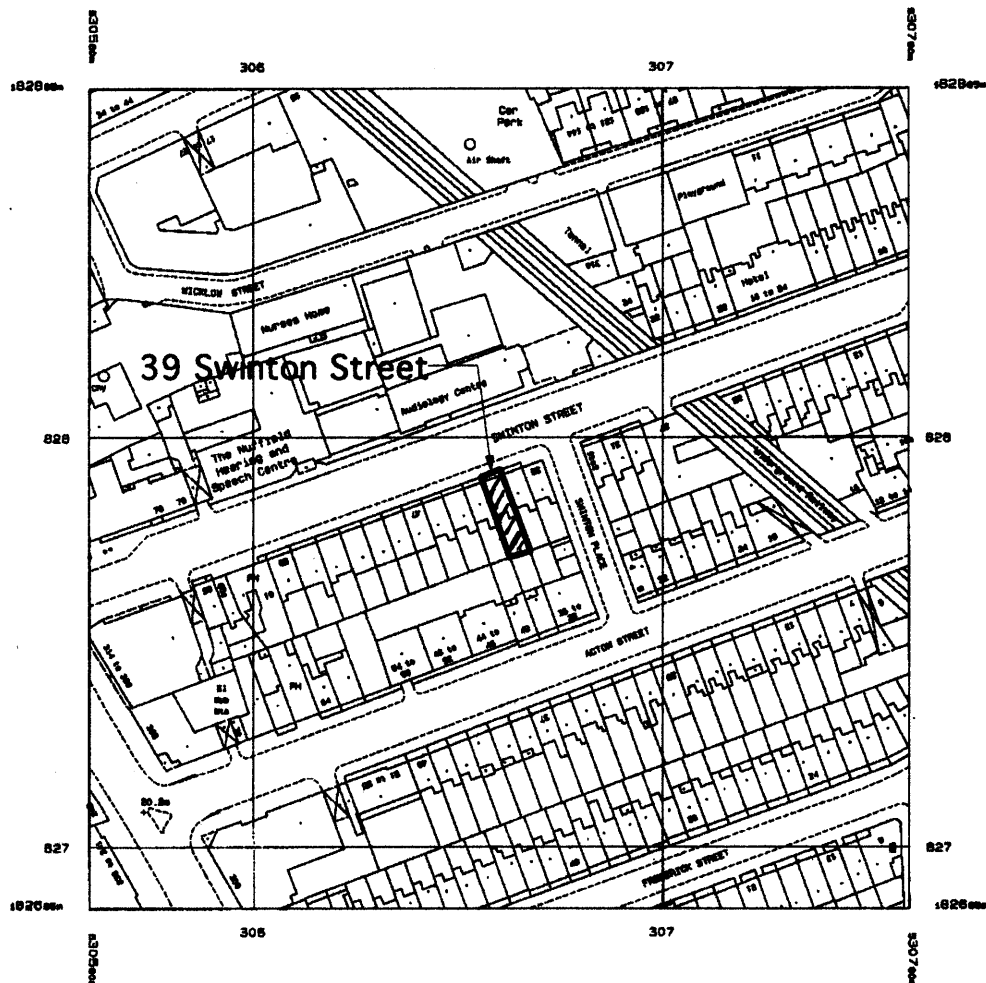

location plan 39 Swinton Street 1:1250

RECEIVED 21 OCT 2010

Elden Croy Architects 28 Wilmington Square, London WC1X 0EG

job no. : 48
 job name : Swinton Street
 date : 04.06.10
 dwg. no. : 75/1250/48
 dwg. name : location plan
 scale : 1:1250