


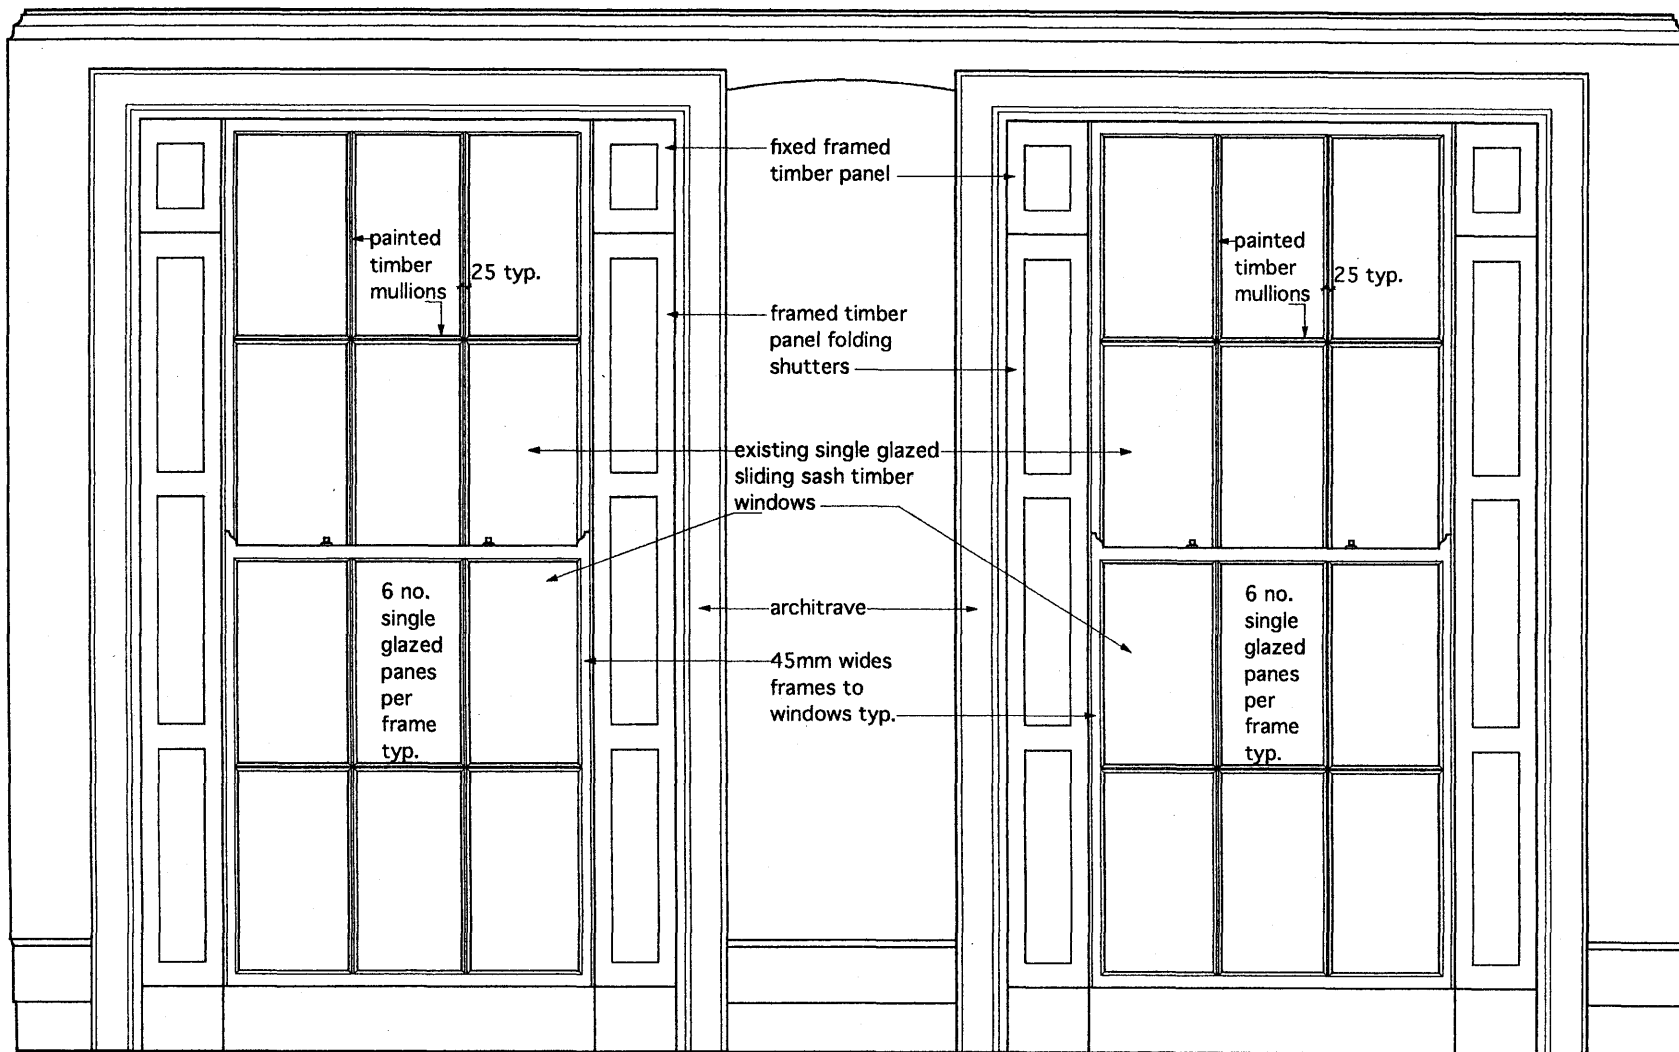

elevation existing first floor front windows interior 1:20

RECEIVED 21 OCT 2010

Elden Croy Architect 28 Wilmington Square,
London WC1X OEG

job no. : 48 dwg. name : elevation existing 1st floor front windows
dwg. no. : 47/20/48 scale: 1:20
job name : Swinton Street date:20.02.10