


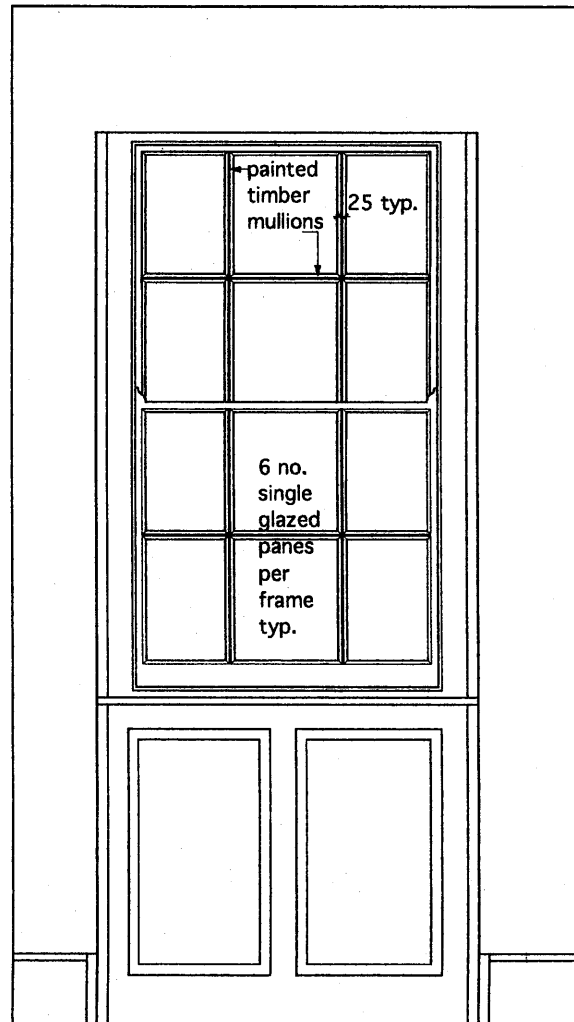

elevation existing second floor rear stair window 1:20

RECEIVED 21 OCT 2010

Elden Croy Architect 28 Wilmington Square,
London WC1X OEG

job no.: 48 dwg. name :elevation 2nd floor existing stairwindow
dwg. no. :61/20/48 scale: 1:20
job name : Swinton Street date:18.05.10