


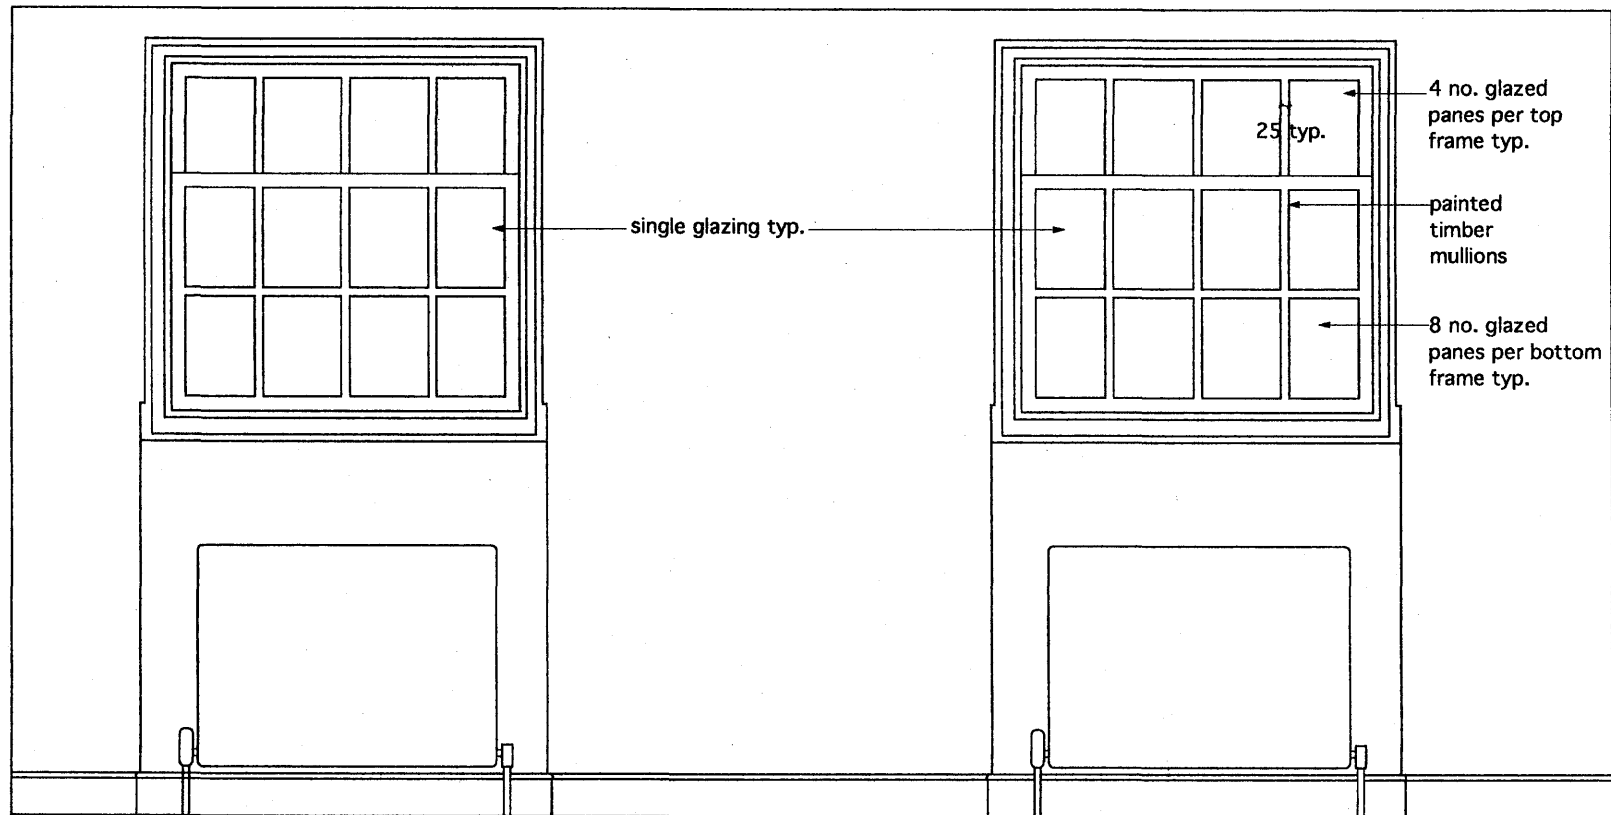

elevation existing third floor front windows interior 1:20

RECEIVED 21 OCT 2010

Elden Croy Architect 28 Wilmington Square,
London WC1X OEG

job no.: 48 dwg. name :elevation 3rd floor existing front bedroom windows
dwg. no. :63/20/48 scale: 1:20
job name : Swinton Street date:24.05.10