

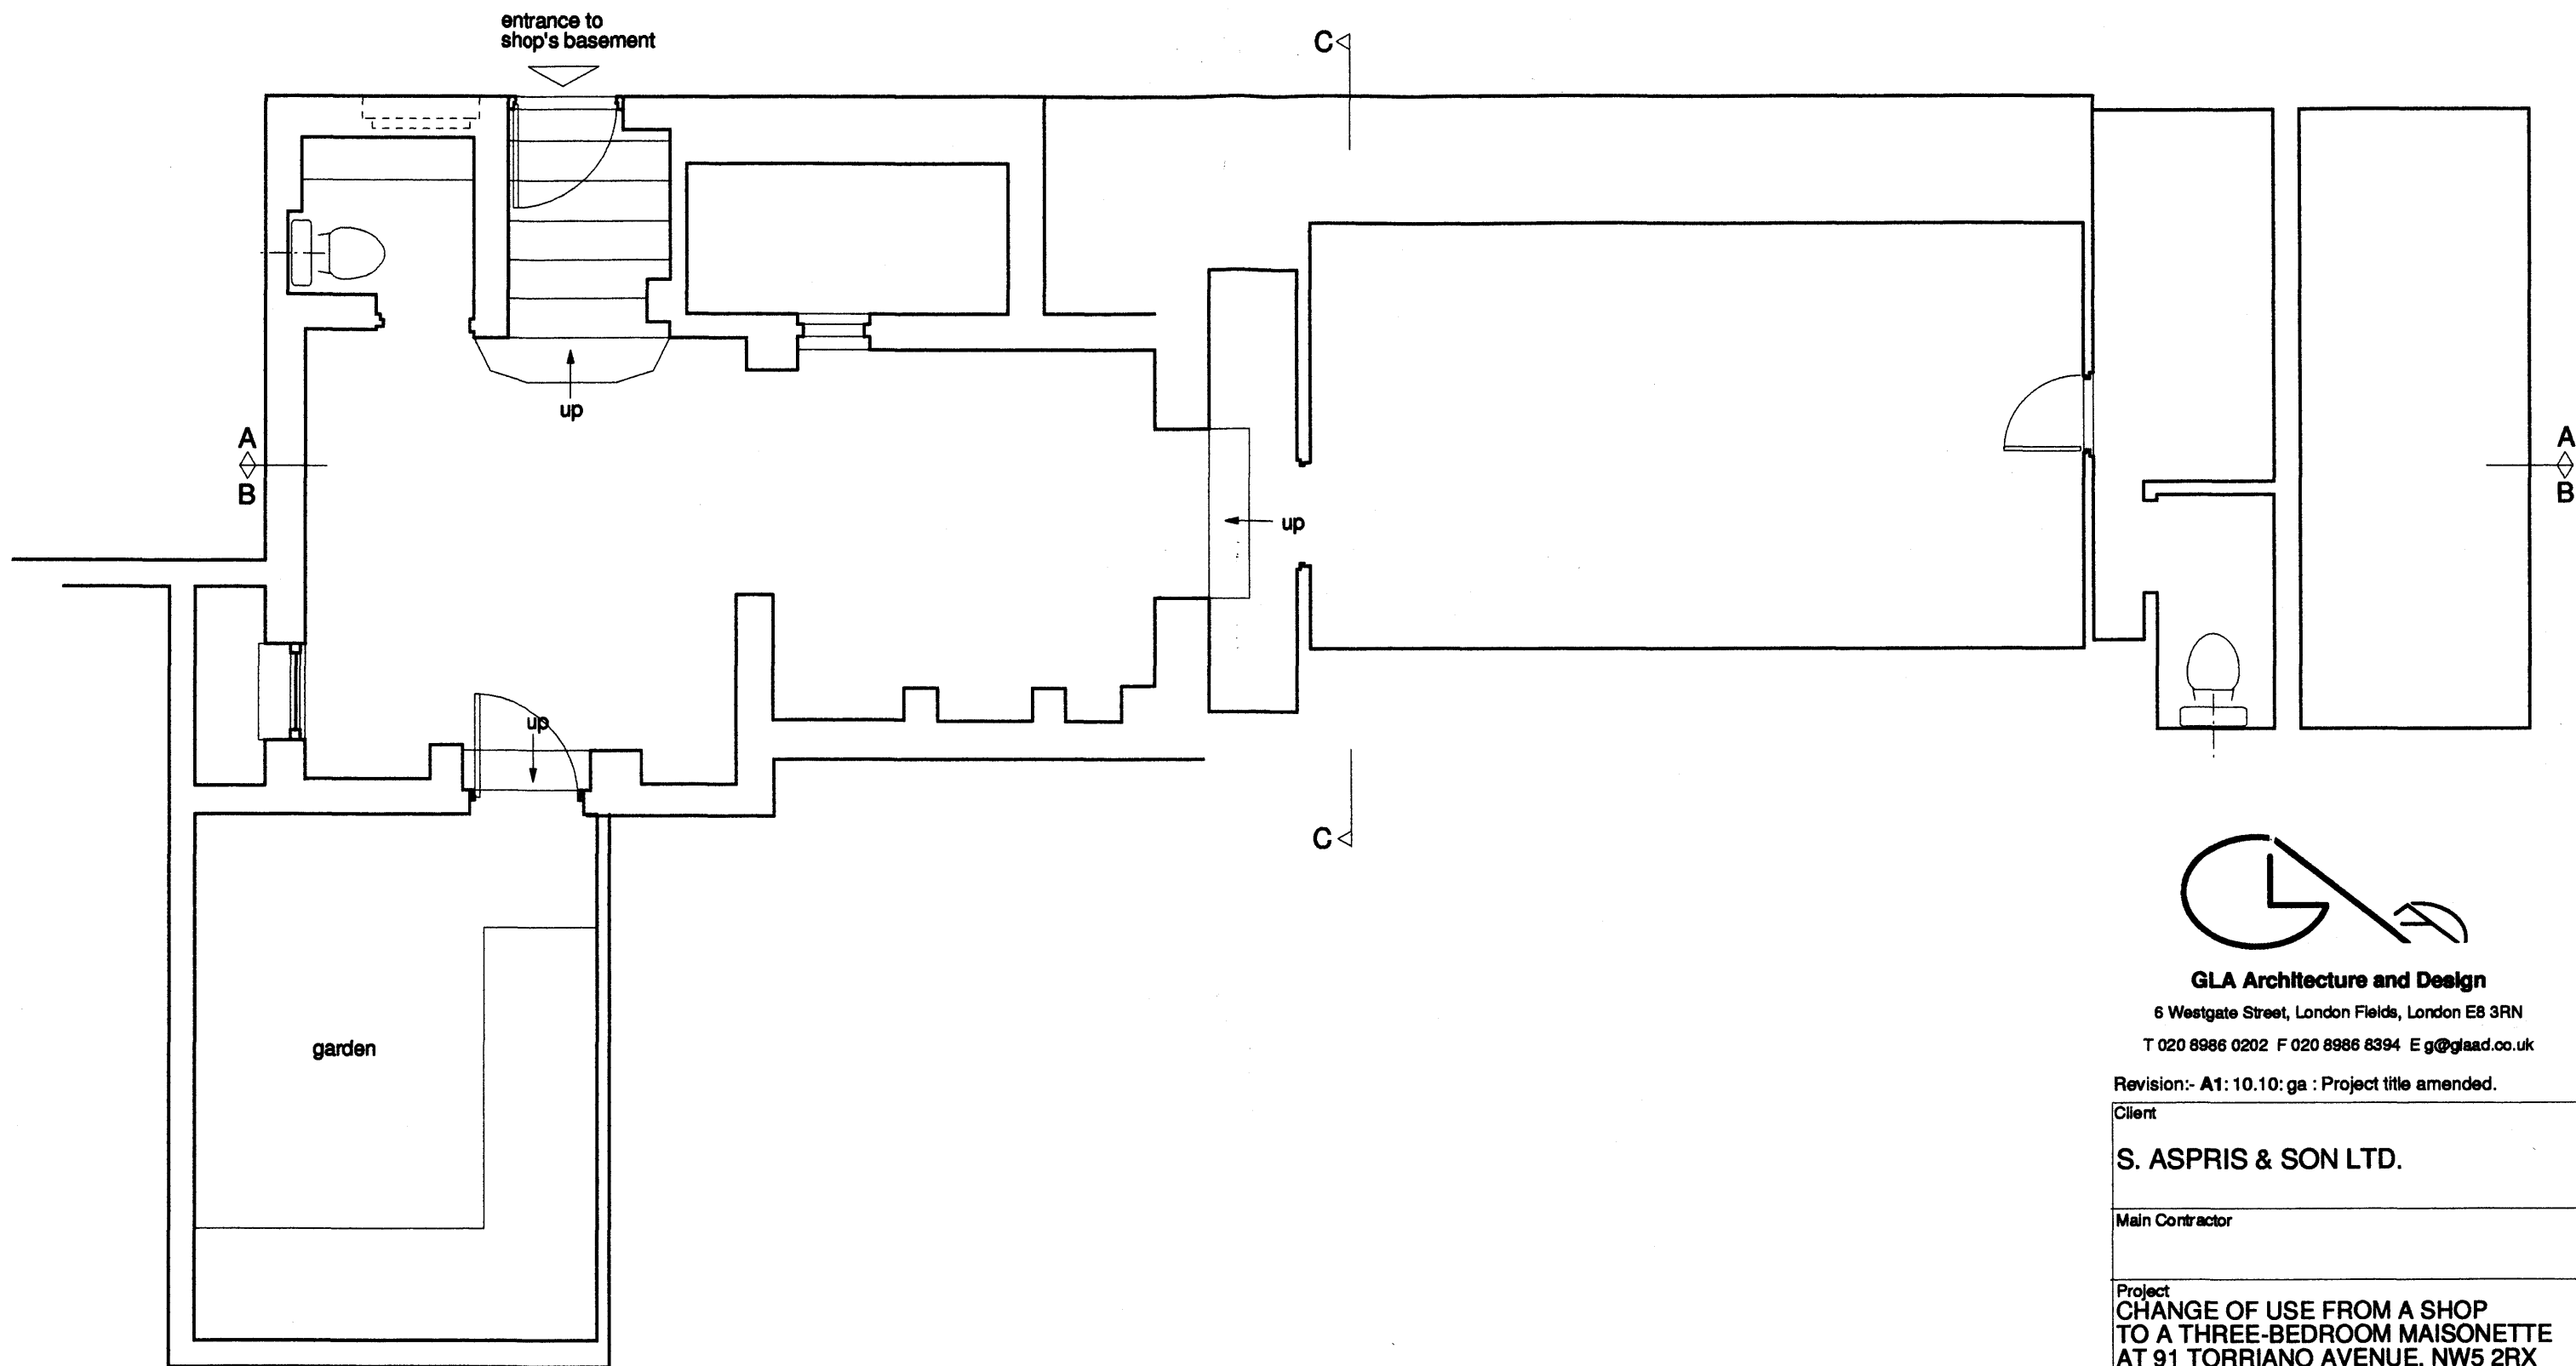


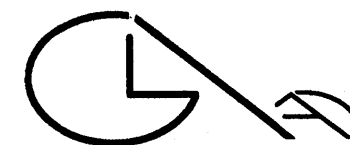

BASEMENT FLOOR

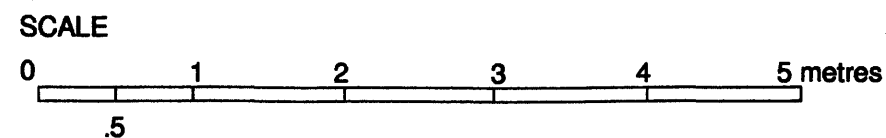

GLA Architecture and Design

6 Westgate Street, London Fields, London E8 3RN

T 020 8986 0202 F 020 8986 8394 E g@glad.co.uk

Revision:- A1: 10.10: ga : Project title amended.

Client		
S. ASPRIS & SON LTD.		
Main Contractor		
Project		
CHANGE OF USE FROM A SHOP TO A THREE-BEDROOM MAISONETTE AT 91 TORRIANO AVENUE, NW5 2RX		
Drawing Title		
EXISTING BASEMENT PLAN		
Scale	Date	Drawn By
1:50 @ A3	April 2010	GA
Project No.	Drawing No.	Rev.
1001	01	A1
DO NOT SCALE THIS DRAWING.		
ALL DIMENSIONS TO BE CHECKED ON SITE		
DRAWING STATUS		
A SCHEME - Outline/Scheme drawings for proposals, budgets, etc.		
B DESIGN DEVELOPMENT - Evolving final design drawings for approval, tenders, billing etc.		
C CONSTRUCTION - Fully developed drawings issued under instruction for construction.		
ONLY STATUS 'C' DRAWINGS TO BE USED FOR CONSTRUCTION PURPOSES		