

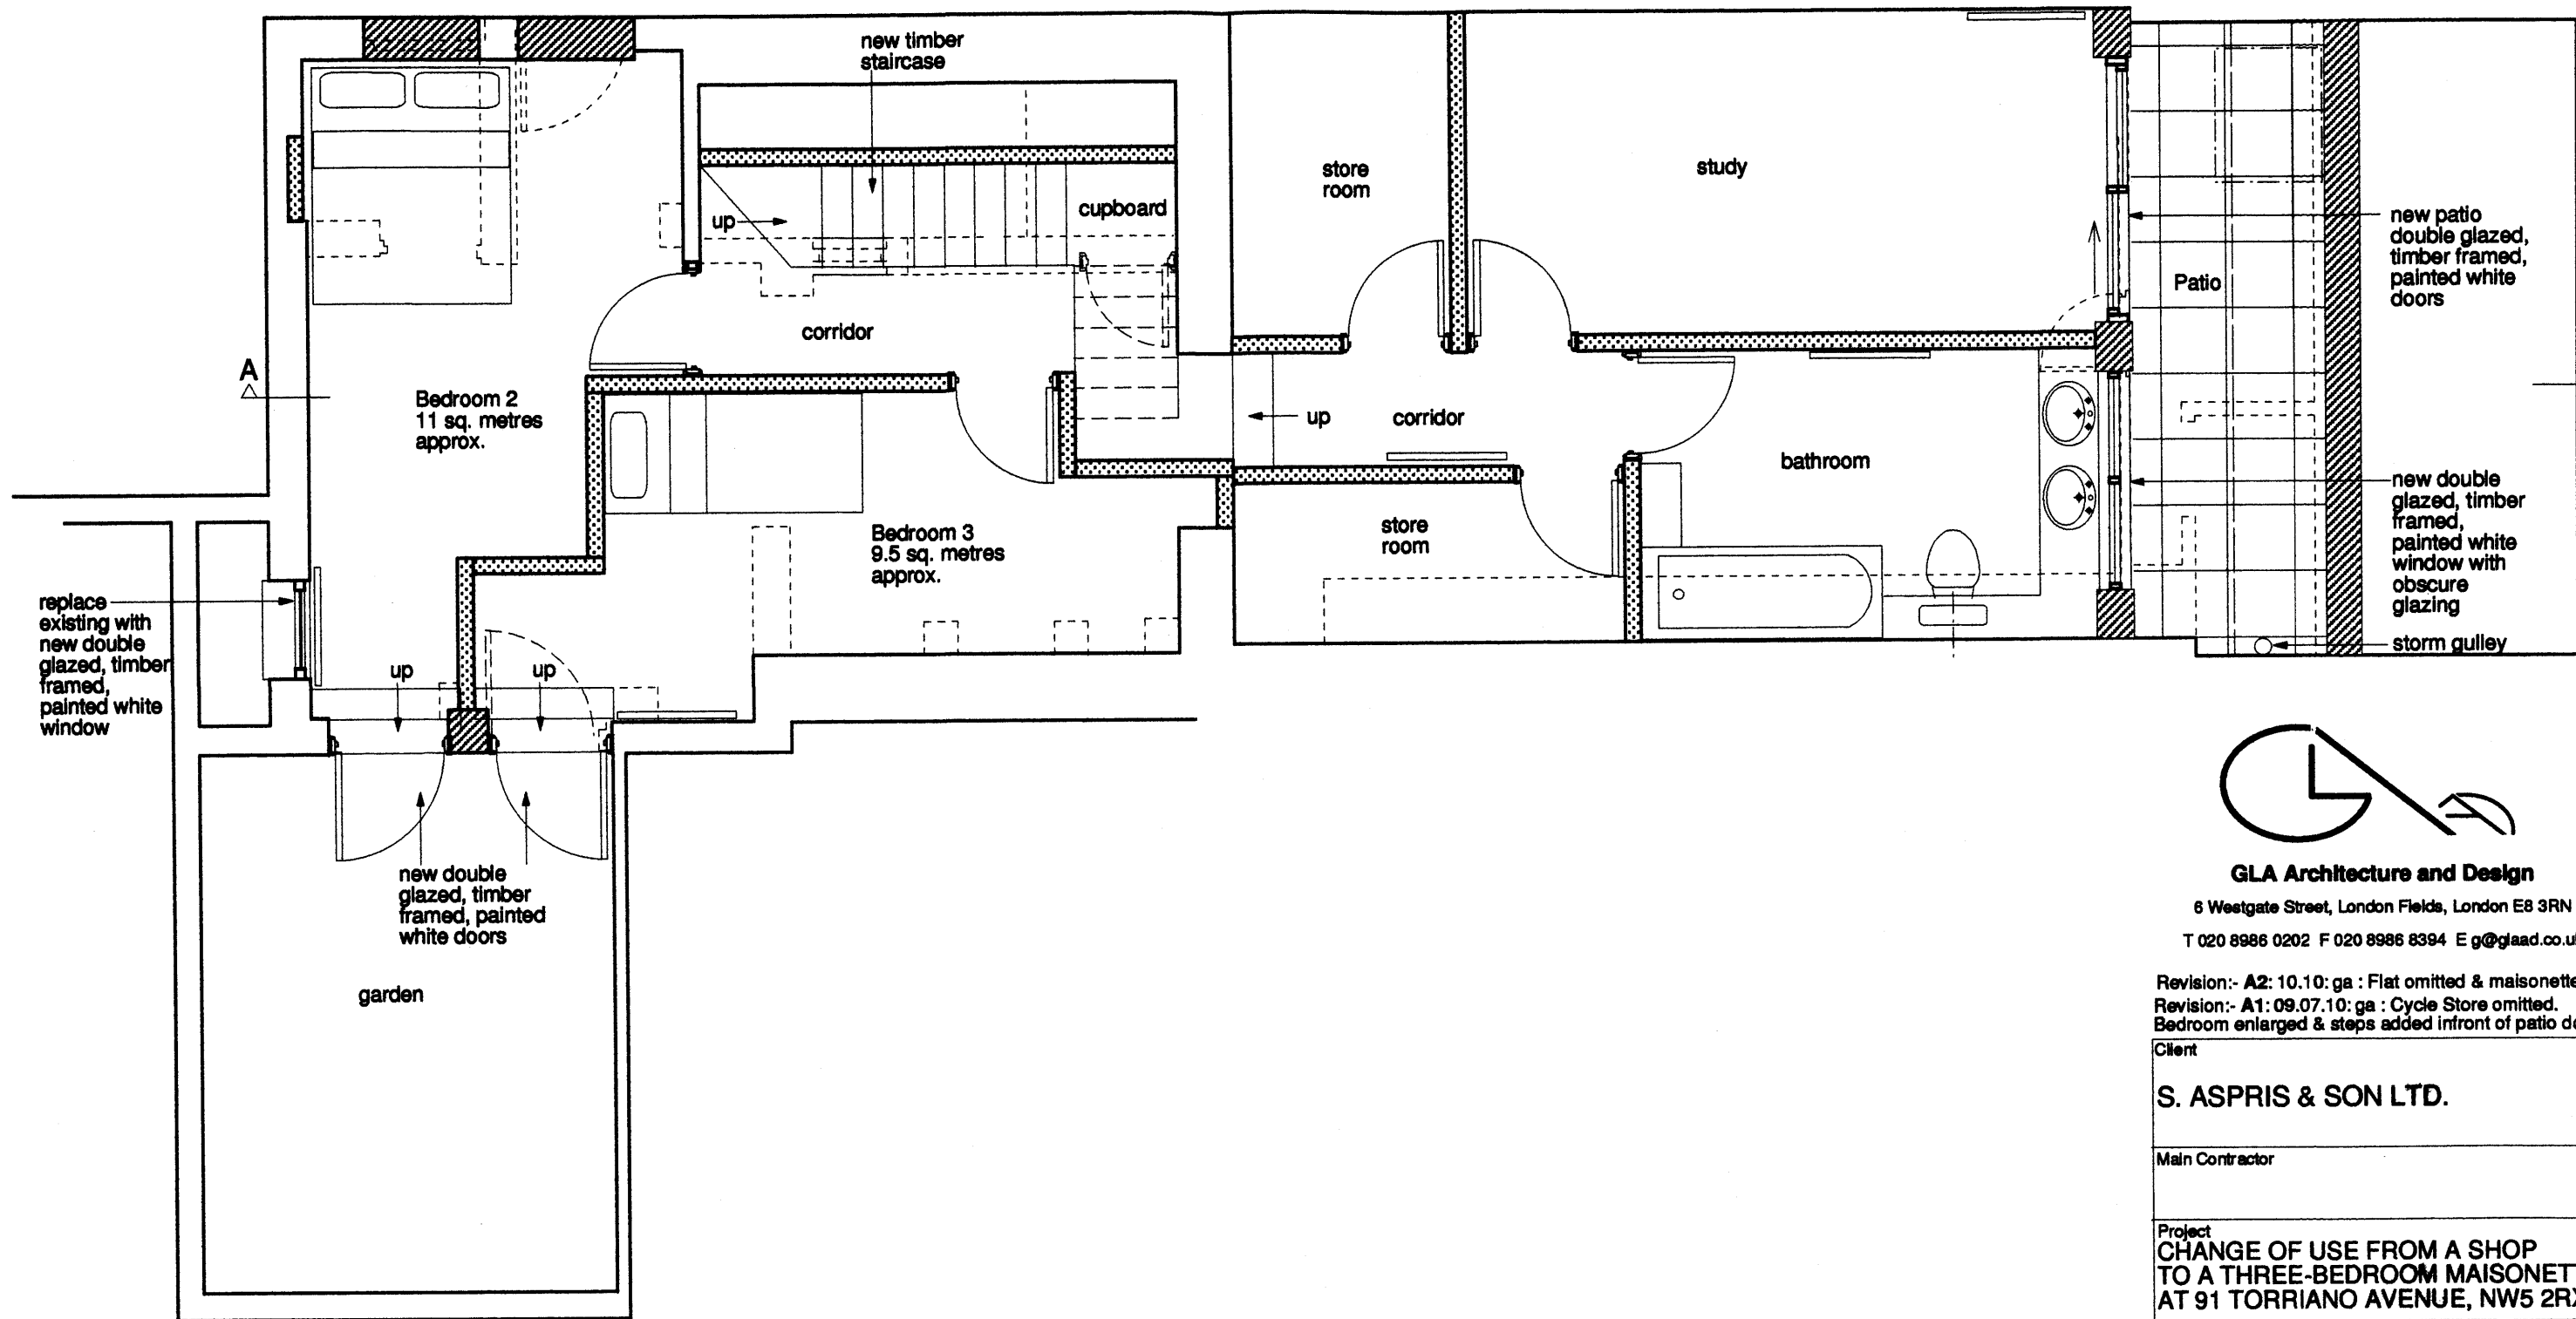


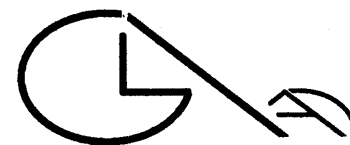

BASEMENT FLOOR

SCALE

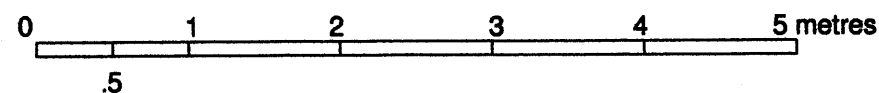

GLA Architecture and Design

6 Westgate Street, London Fields, London E8 3RN

T 020 8986 0202 F 020 8986 8394 E g@glad.co.uk

Revision:- A2: 10.10: ga : Flat omitted & maisonette added

Revision:- A1: 09.07.10: ga : Cycle Store omitted.
Bedroom enlarged & steps added in front of patio door.

Client

S. ASPRIS & SON LTD.

Main Contractor

Project
**CHANGE OF USE FROM A SHOP
TO A THREE-BEDROOM MAISONNETTE
AT 91 TORRIANO AVENUE, NW5 2RX**

Drawing Title
PROPOSED BASEMENT PLAN

Scale 1:50 @ A3	Date April 2010	Drawn By GA
Project No. 1001	Drawing No. 08	Rev. A2

DO NOT SCALE THIS DRAWING.

ALL DIMENSIONS TO BE CHECKED ON SITE

© Copyright

DRAWING STATUS

A SCHEME - Outline/Scheme drawings for proposals, budgets, etc.

B DESIGN DEVELOPMENT - Evolving final design drawings for approvals, tenders, billing etc.

C CONSTRUCTION - Fully developed drawings issued under instruction for construction.

**ONLY STATUS 'C' DRAWINGS TO BE USED FOR
CONSTRUCTION PURPOSES**