

All dimensions to be verified on site by Main Contractor before the start of any shop drawings or work whatsoever either on their own behalf or that of sub-contractors.




Report any discrepancies to the Contract Administrator at once.

This drawing is to be read with all relevant Architect's and Engineer's drawings and other relevant information.






© Ingleton Wood LLP

LEGEND:

DO NOT SCALE

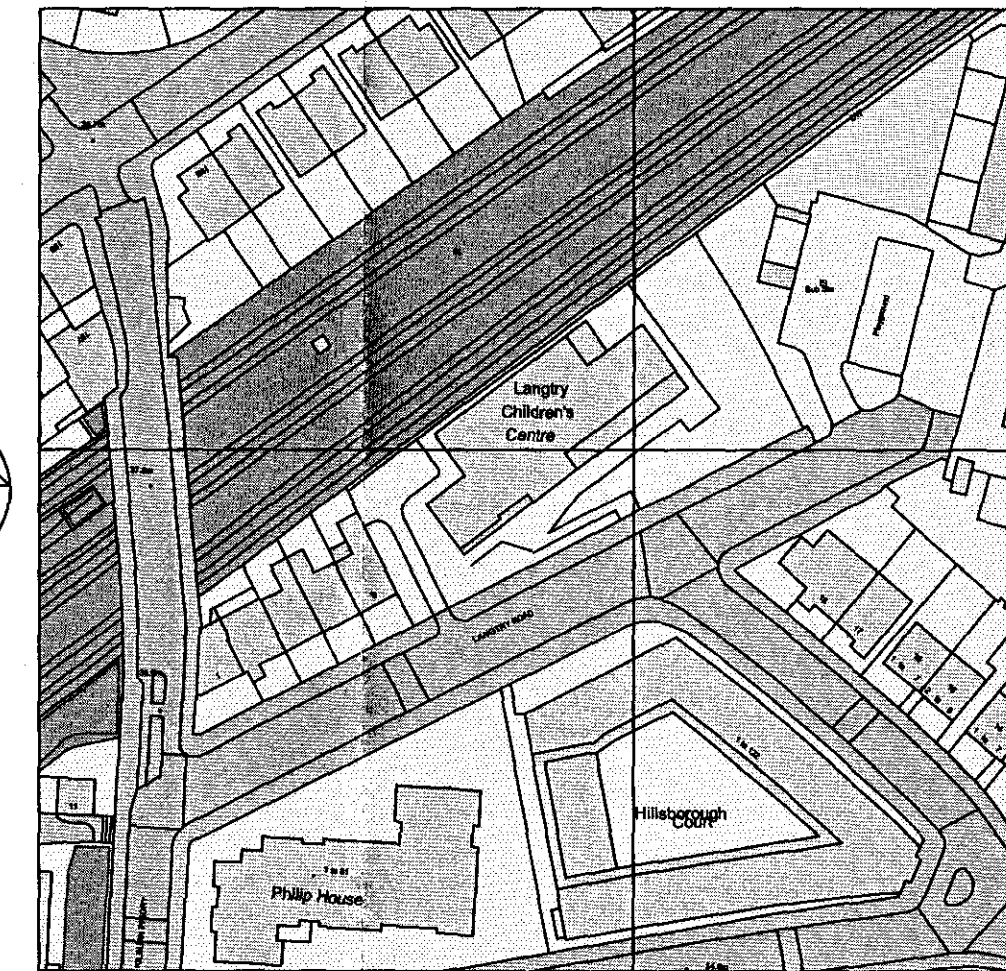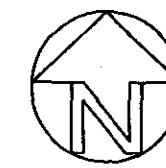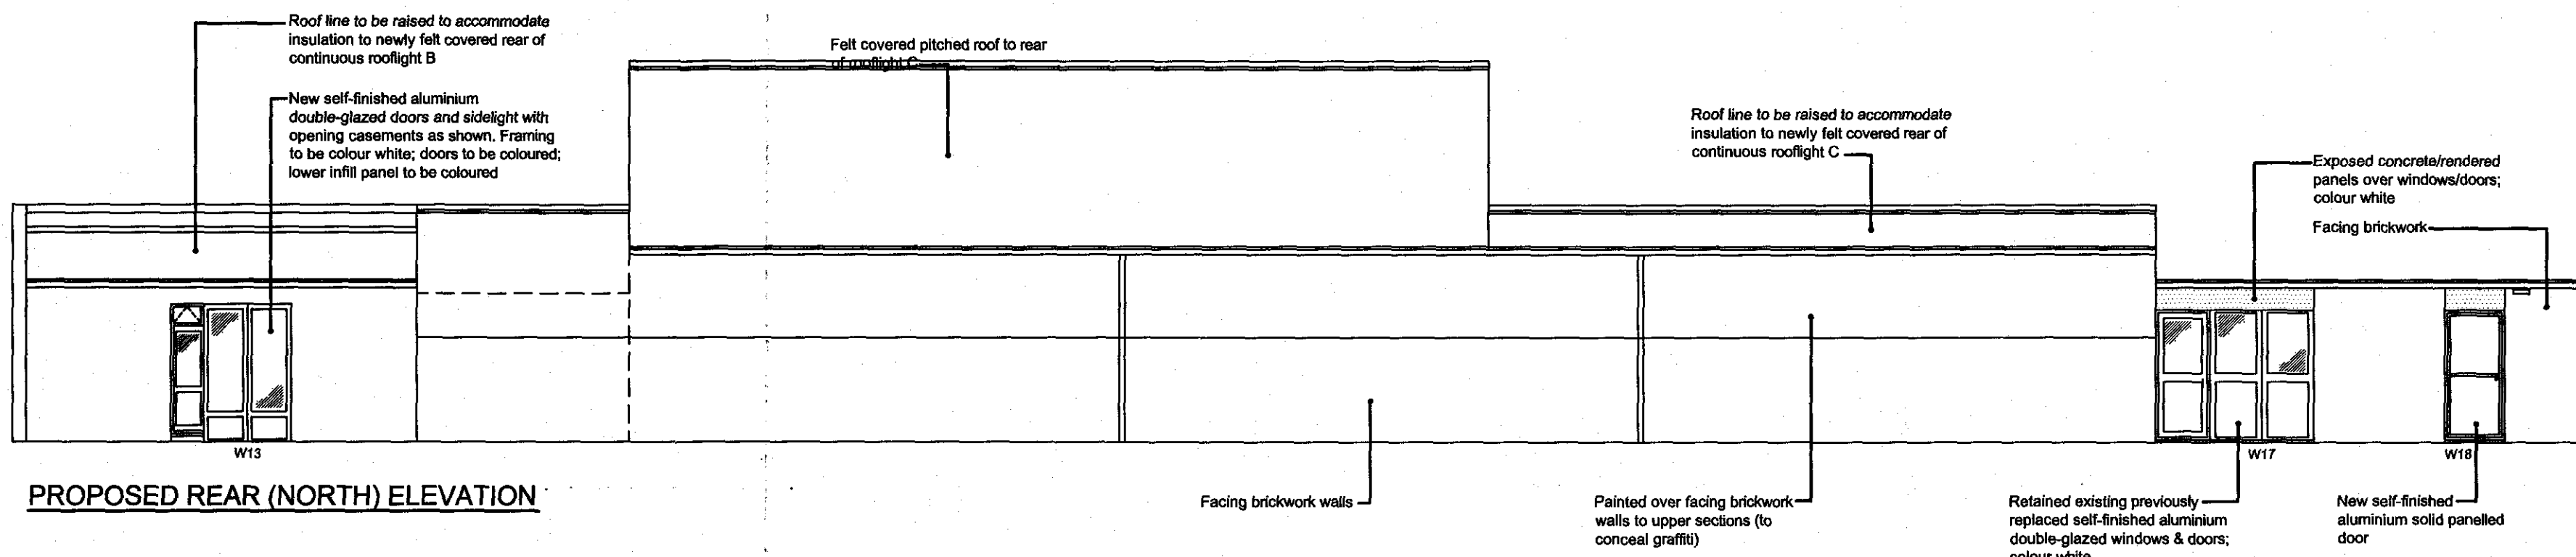

OS PLAN  
SCALE 1:1250

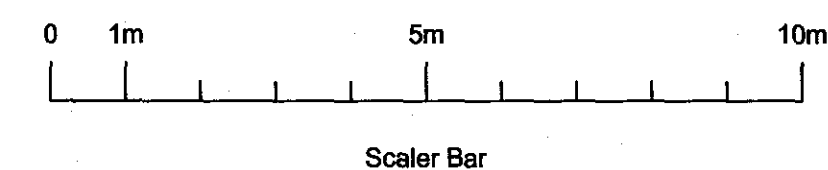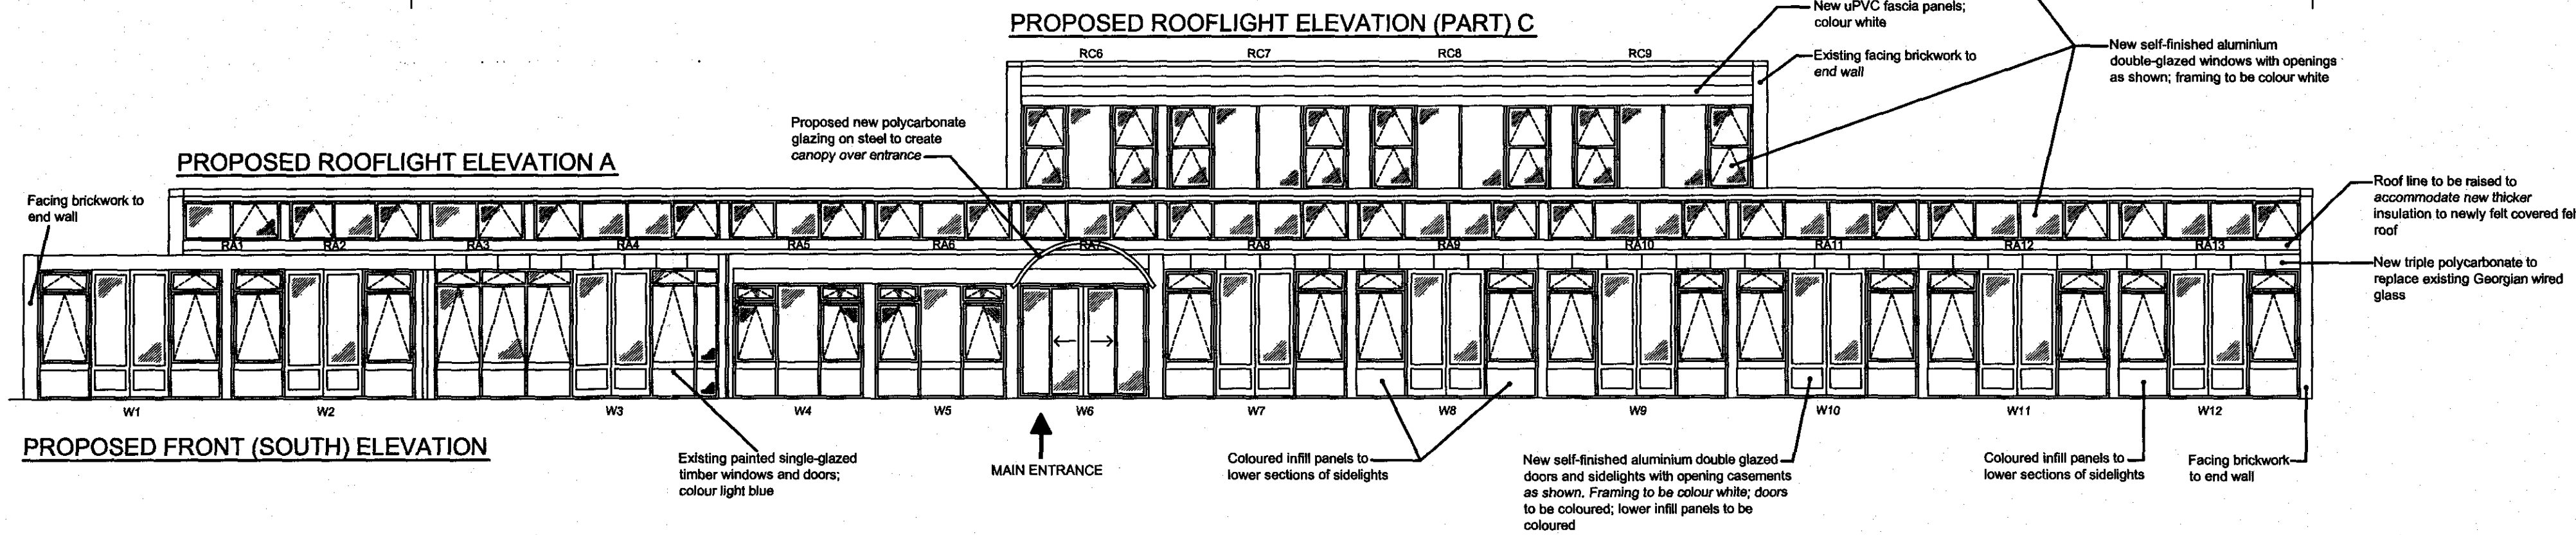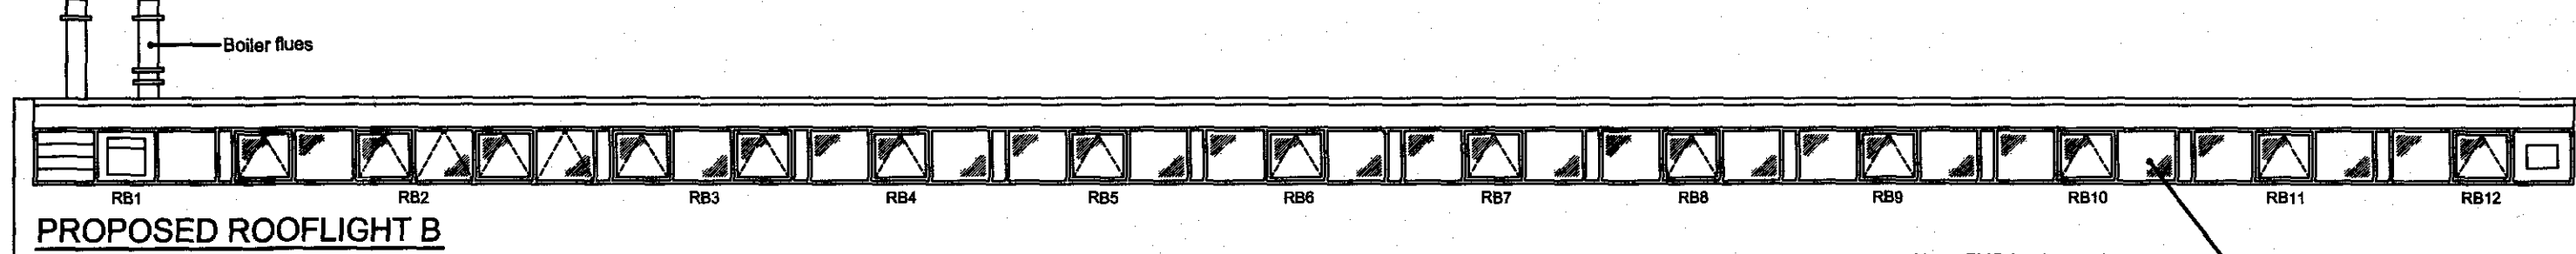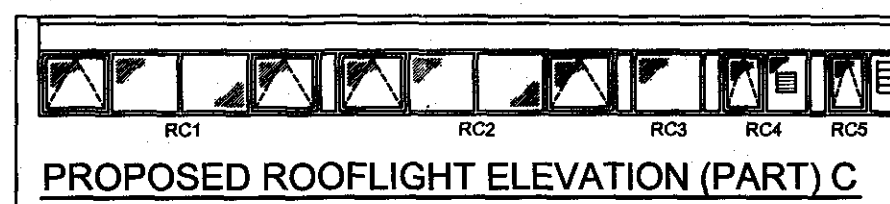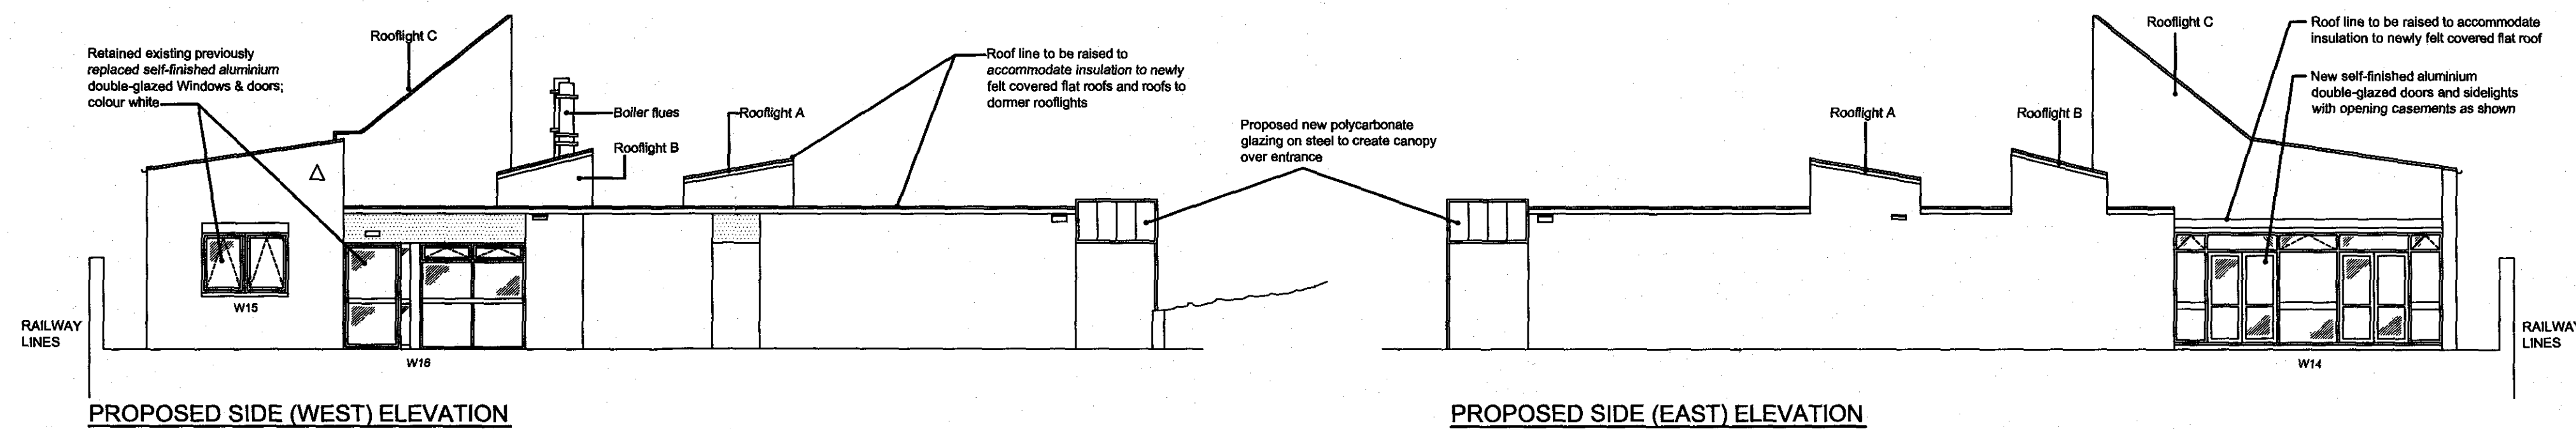

RECEIVED 7 6 OCT 2010

Revision: Date: Description: Dwn: Cht:



Vision, form and function

Billericay  
Colchester  
London  
Norwich  
Peterborough

London  
1 Aile Street  
London E1 8DE  
T: 020 7480 4400  
F: 020 7480 9200  
www.ingletonwood.co.uk

Project: LANGTRY CHILDREN'S CENTRE  
LANGTRY ROAD, KILBURN NW8  
- WINDOW REPLACEMENT &  
EXTERNAL REPAIR

Drawing Title: PROPOSED ELEVATIONS

Client: LONDON BOROUGH OF CAMDEN

Drawn: LAR	Checked: TP	Date: 14.10.10	Scale: 1:100	Paper Size: A1
Job No.: 83443	Dwg No.: 12	Stage: PRELIMINARY	Revision: -	