


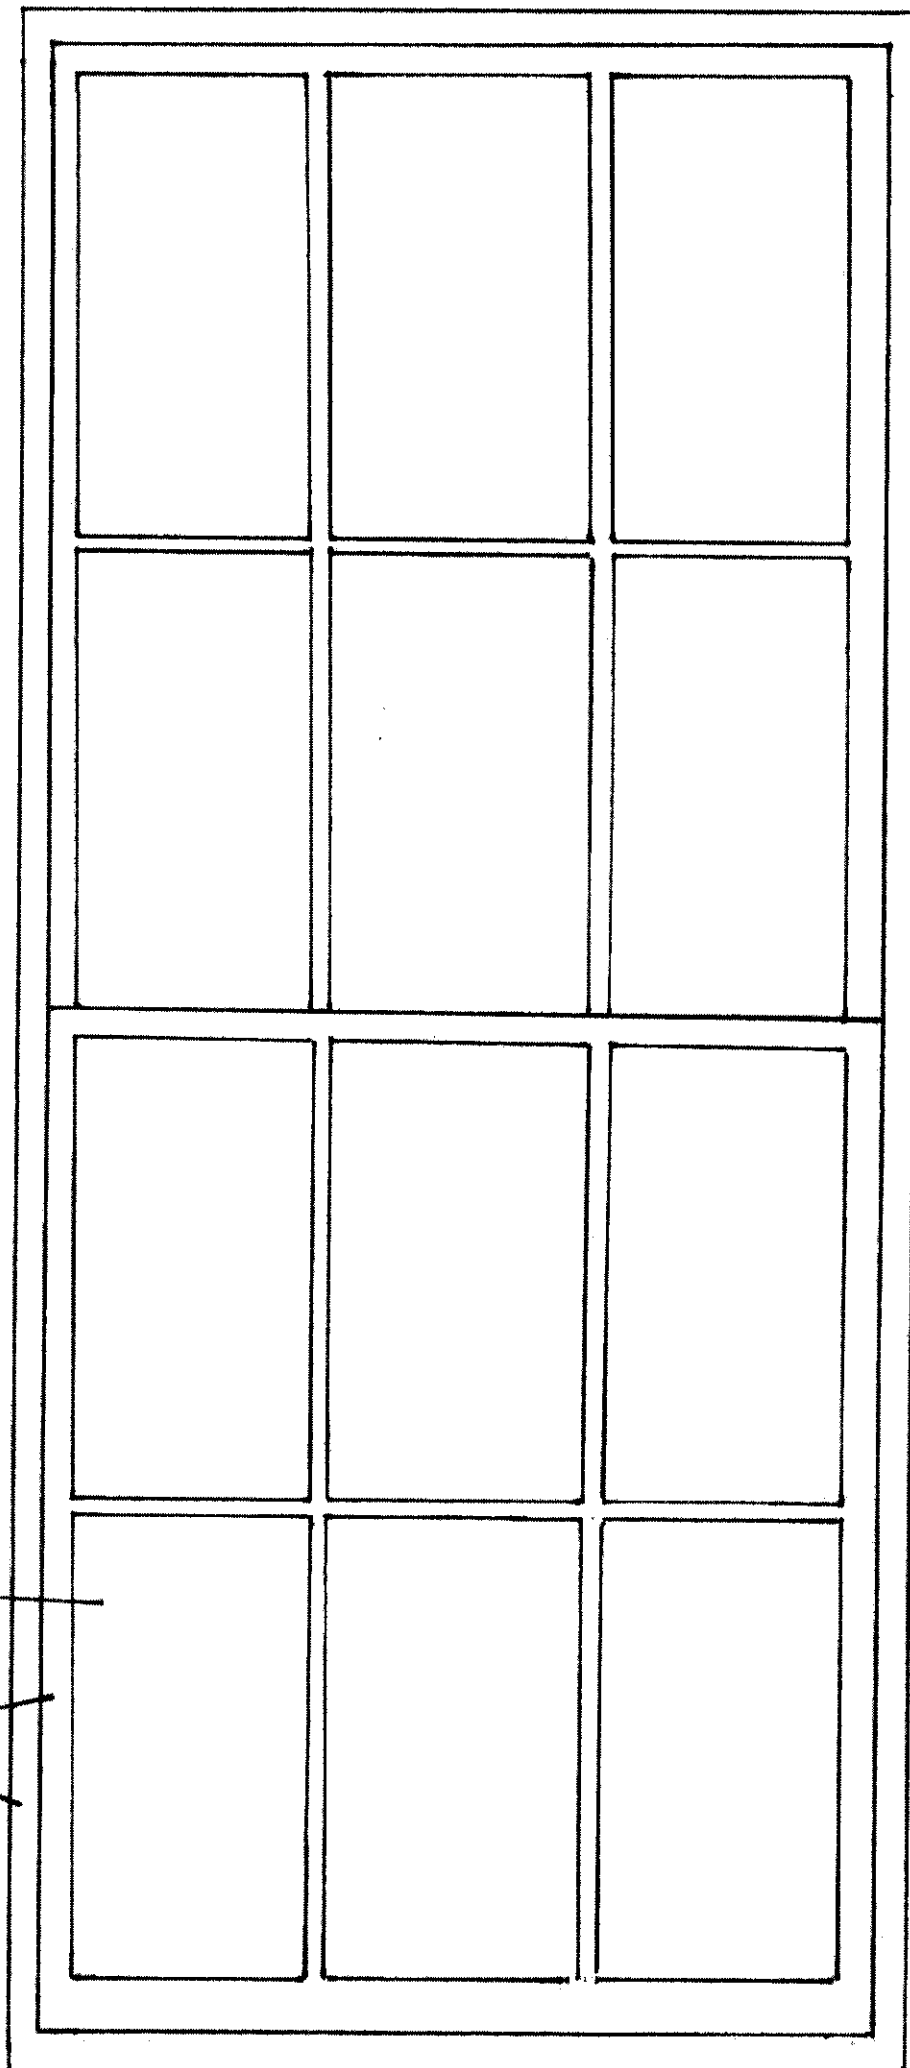

CLEAR
GLASS

PAINTED
WOOD

2 TAVISTOCK
PLACE

1ST FLOOR
WINDOW

SCALE 1:10

DRAWING 2