


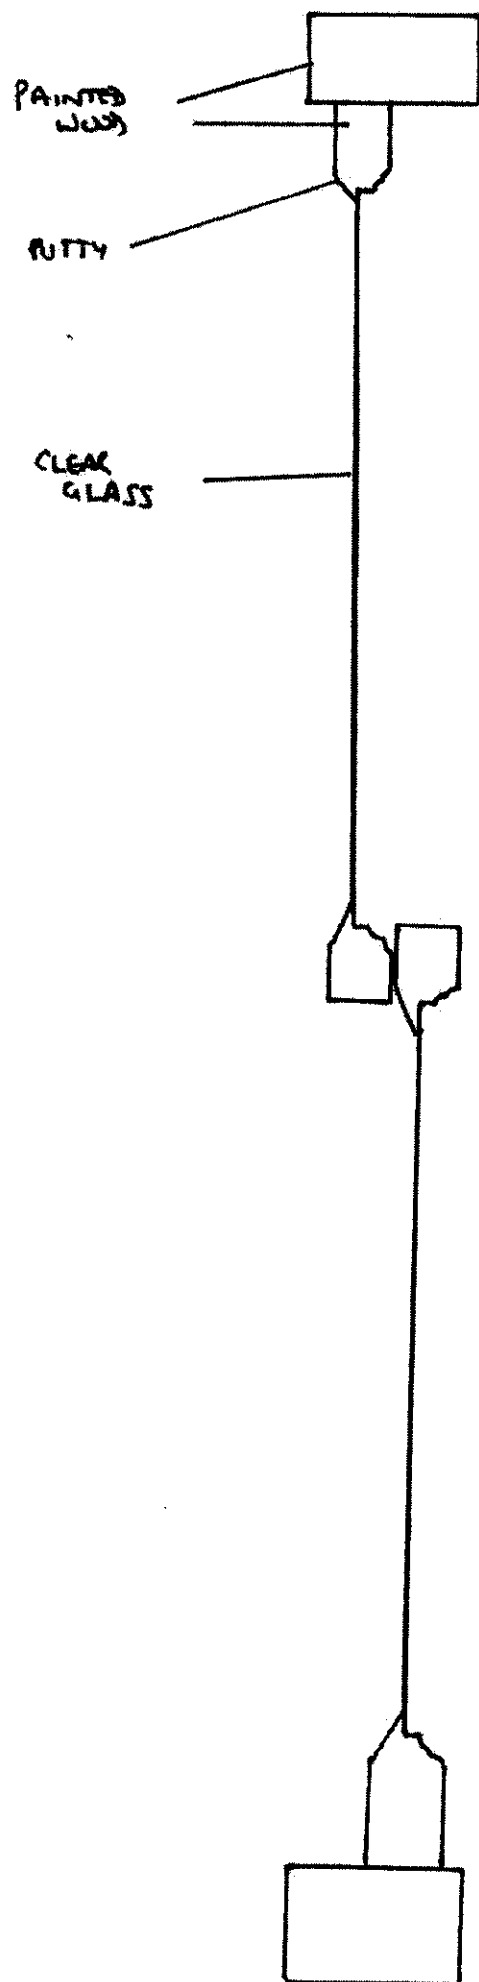

2 TAVISTOCK PLACE
3RD FLOOR WINDOW SECTION
SCALE 1:5
DRAWING 6