


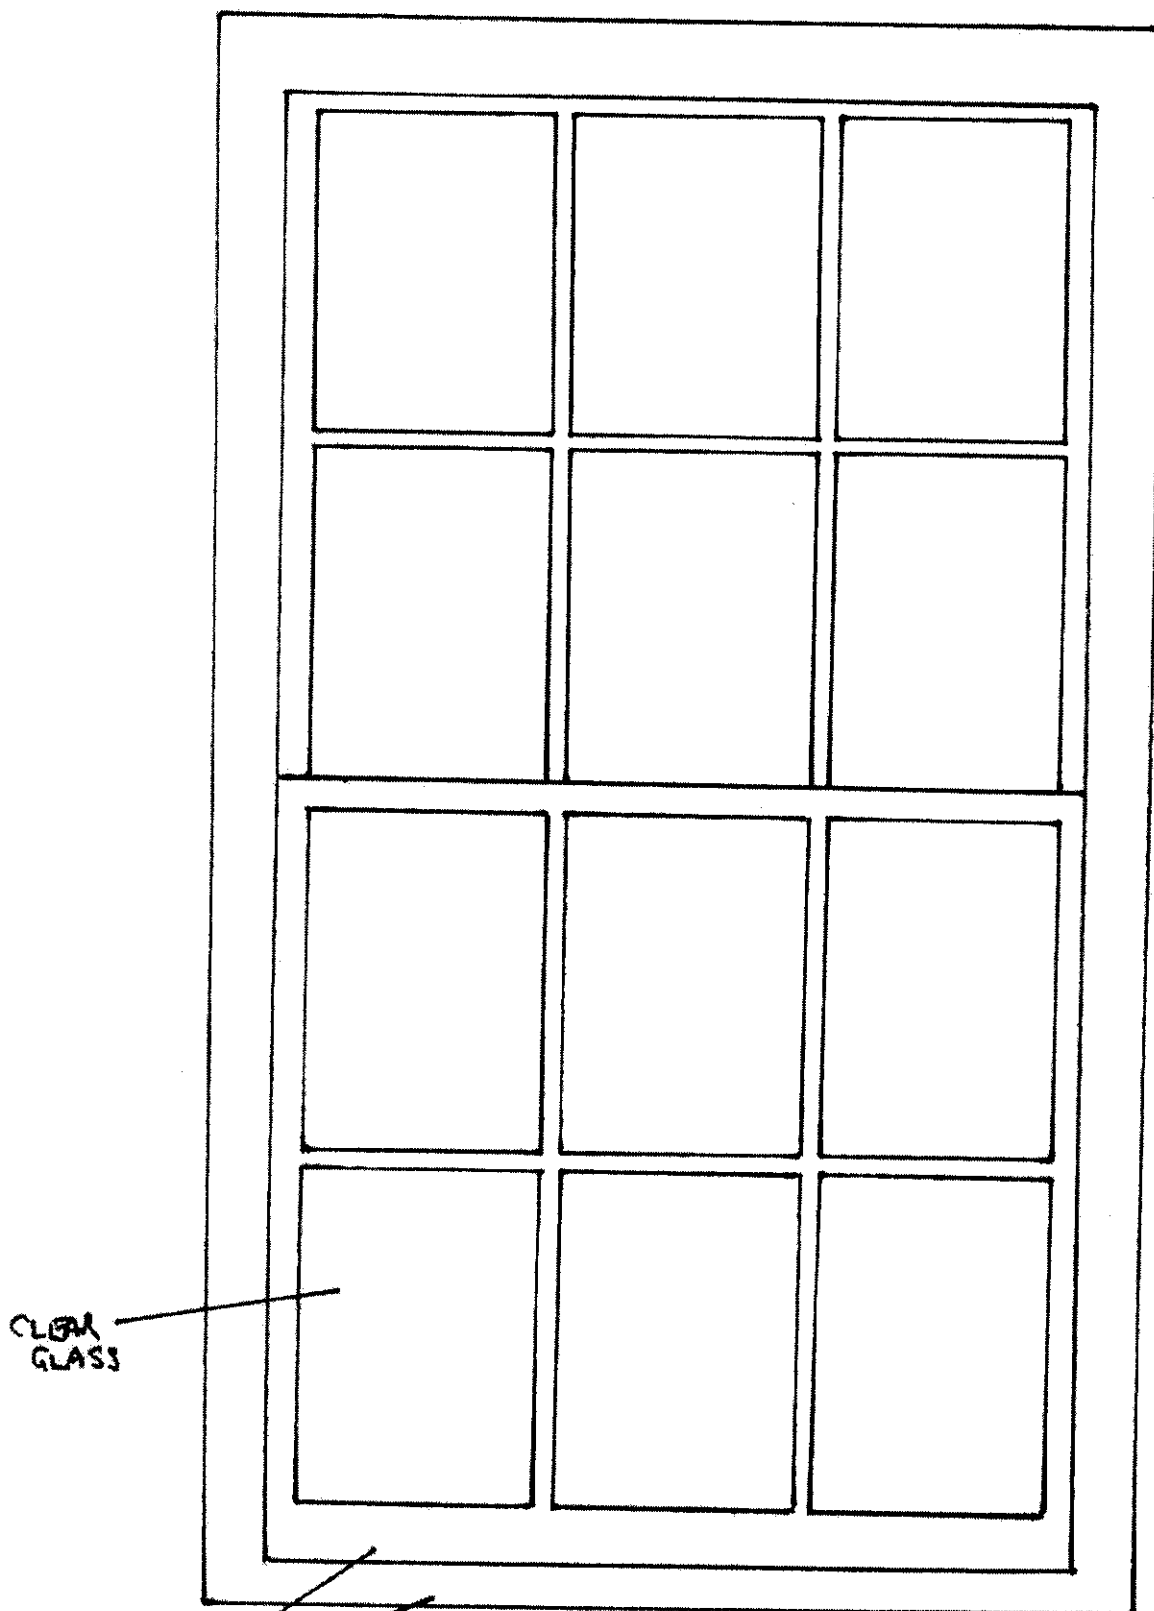

2 TAVISTOCK PLACE
GROUND FLOOR WINDOW
SCALE 1:10
DRAWING 1