



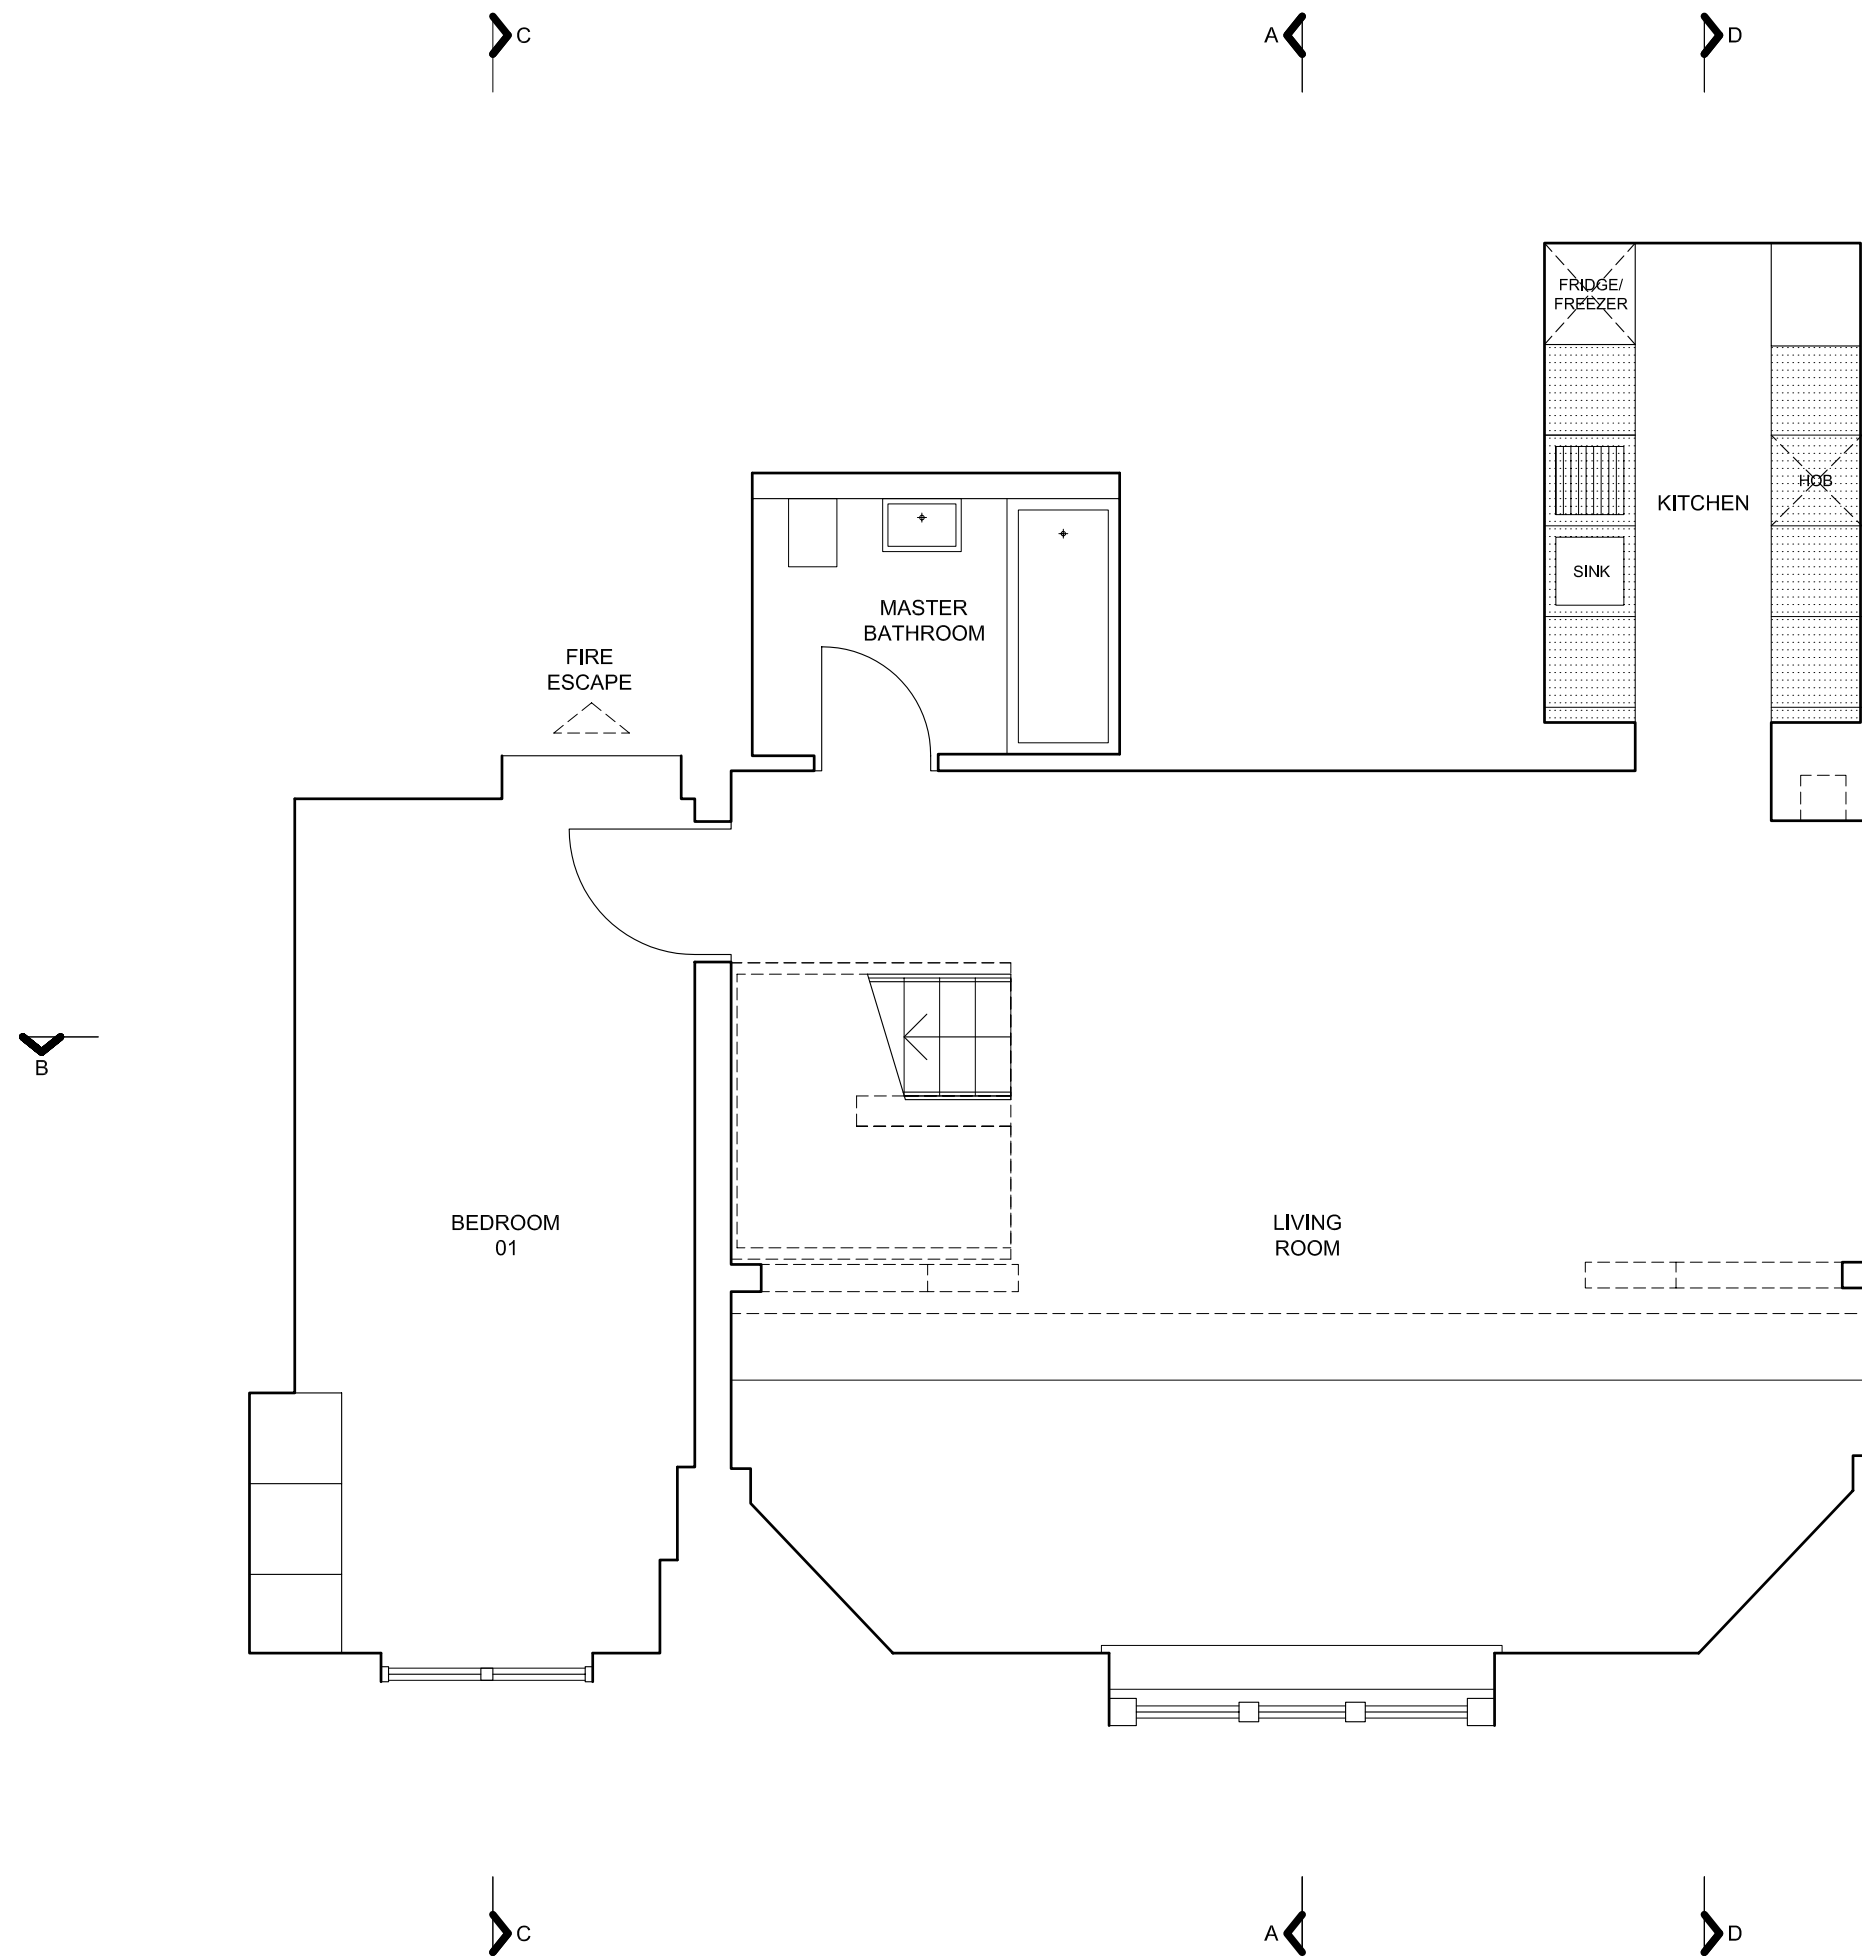

EXISTING GROUND FLOOR

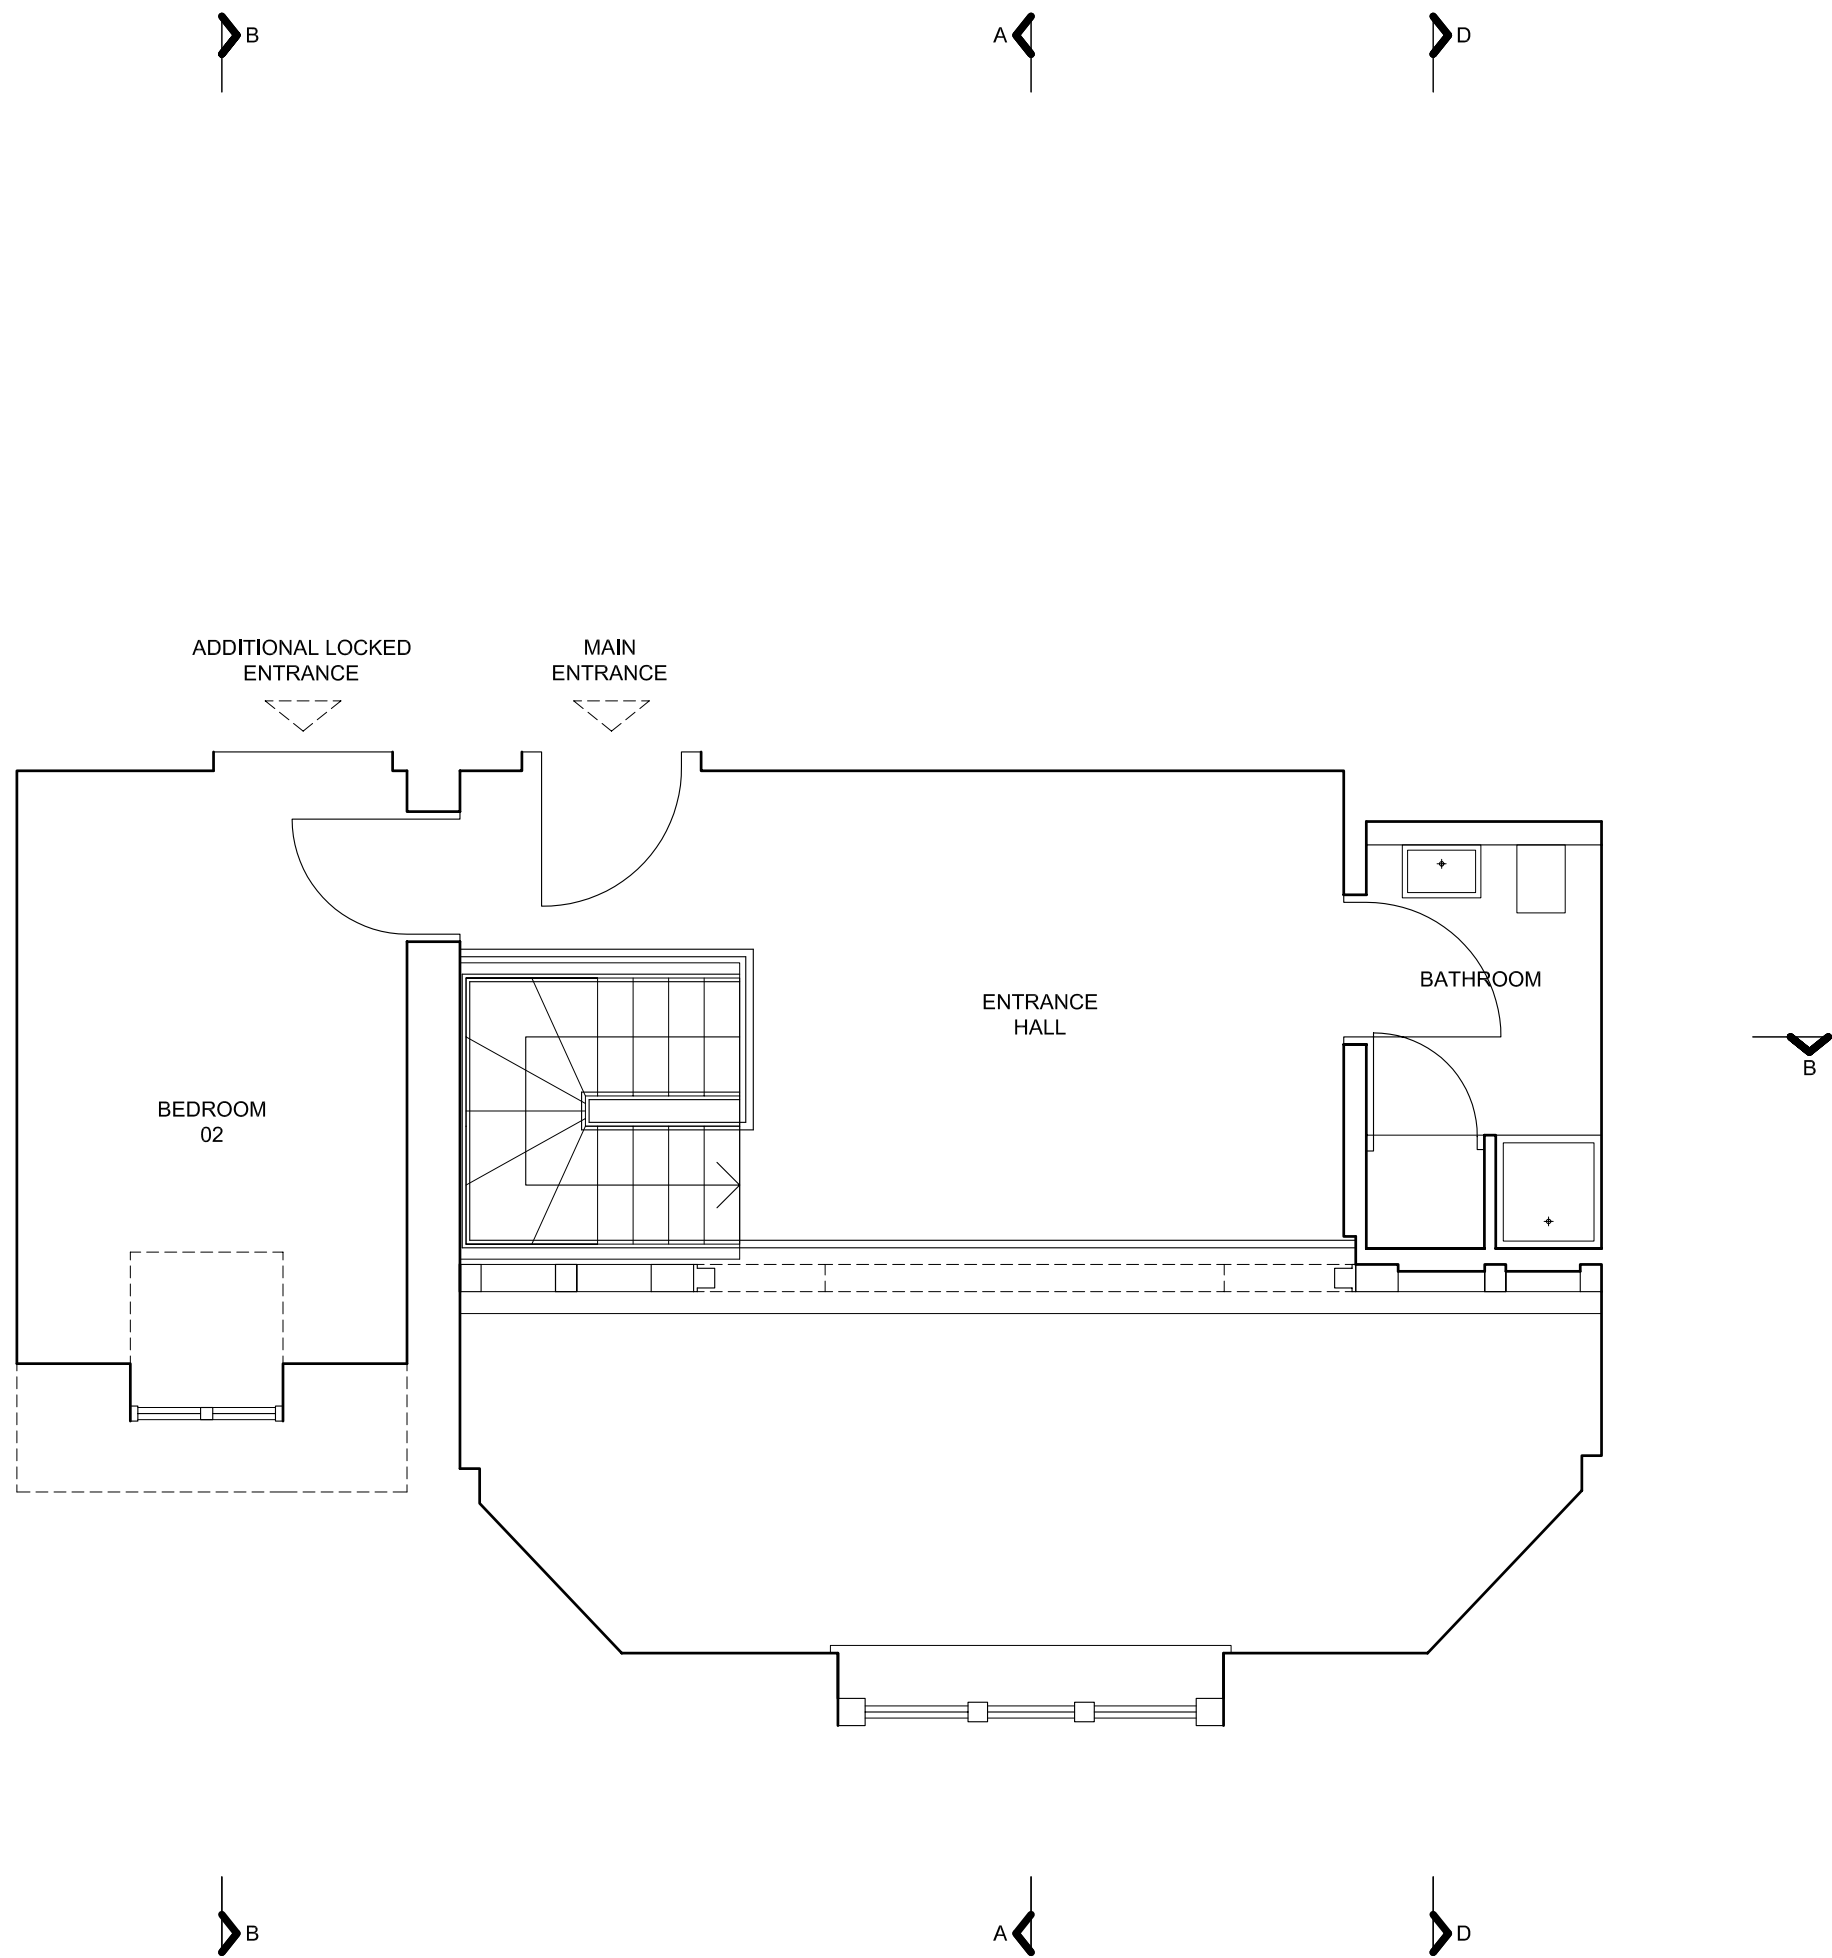

EXISTING FIRST FLOOR

rev.	date	description		revised by
revisions				
stage		drawing title		
PLANNING		EXISTING PLANS		
Lipton Plant Architects		Do not scale from this drawing. This drawing is copyright		
		Islington Green Studios 81-83 Essex Road Islington London N1 2SF		
		T +44 (0)20 7288 1333 E mail@lparchitects.co.uk F +44 (0)20 7288 0333 W www.lparchitects.co.uk		
		client Mark Redman	project Apartment 5.06 St Pancras Chambers Euston Road London NW1 2AR	
scale 1:50	date issued 2010.11.04	drawn by MR	drawing no 214.(1)0.001	